

ISSUES		
1	12.12.2025	30% SCHEMATIC DESIGN
2	01.23.2026	60% DESIGN DEVELOPMENT

REVISIONS		

kW Mission Critical Engineering
 Contact: Kyle Jenkins Phone: 518.268.2841
 Engineer: License #: Exp. Date:



NOT FOR CONSTRUCTION
 Date of Issue:
 01/23/2026

SF - ARK01
DESIGN DEVELOPMENT
 Clarksville, AR 72830

ENLARGED
 PLUMBING PLANS

JOB US0049903.5614
 SHEET

P03-02

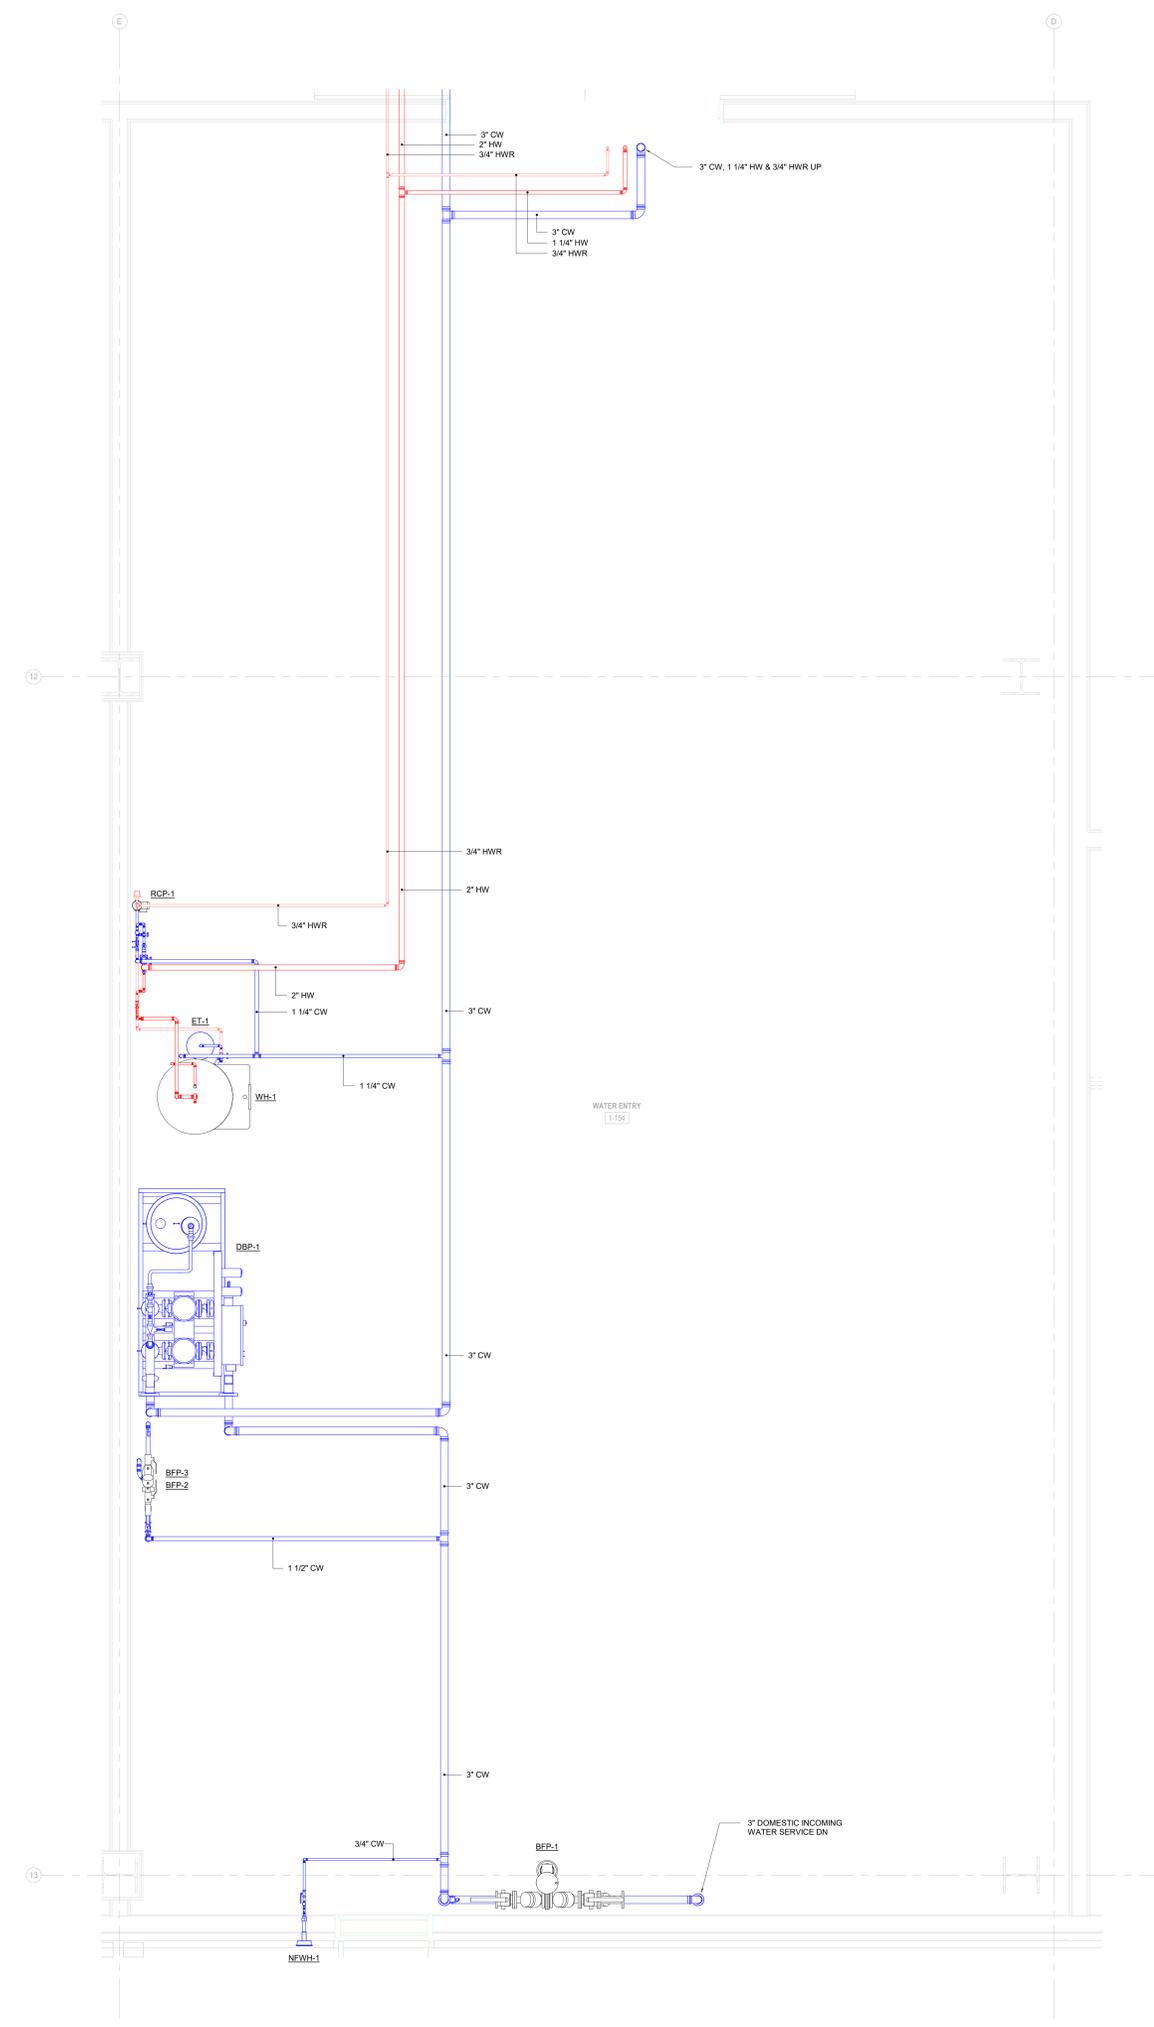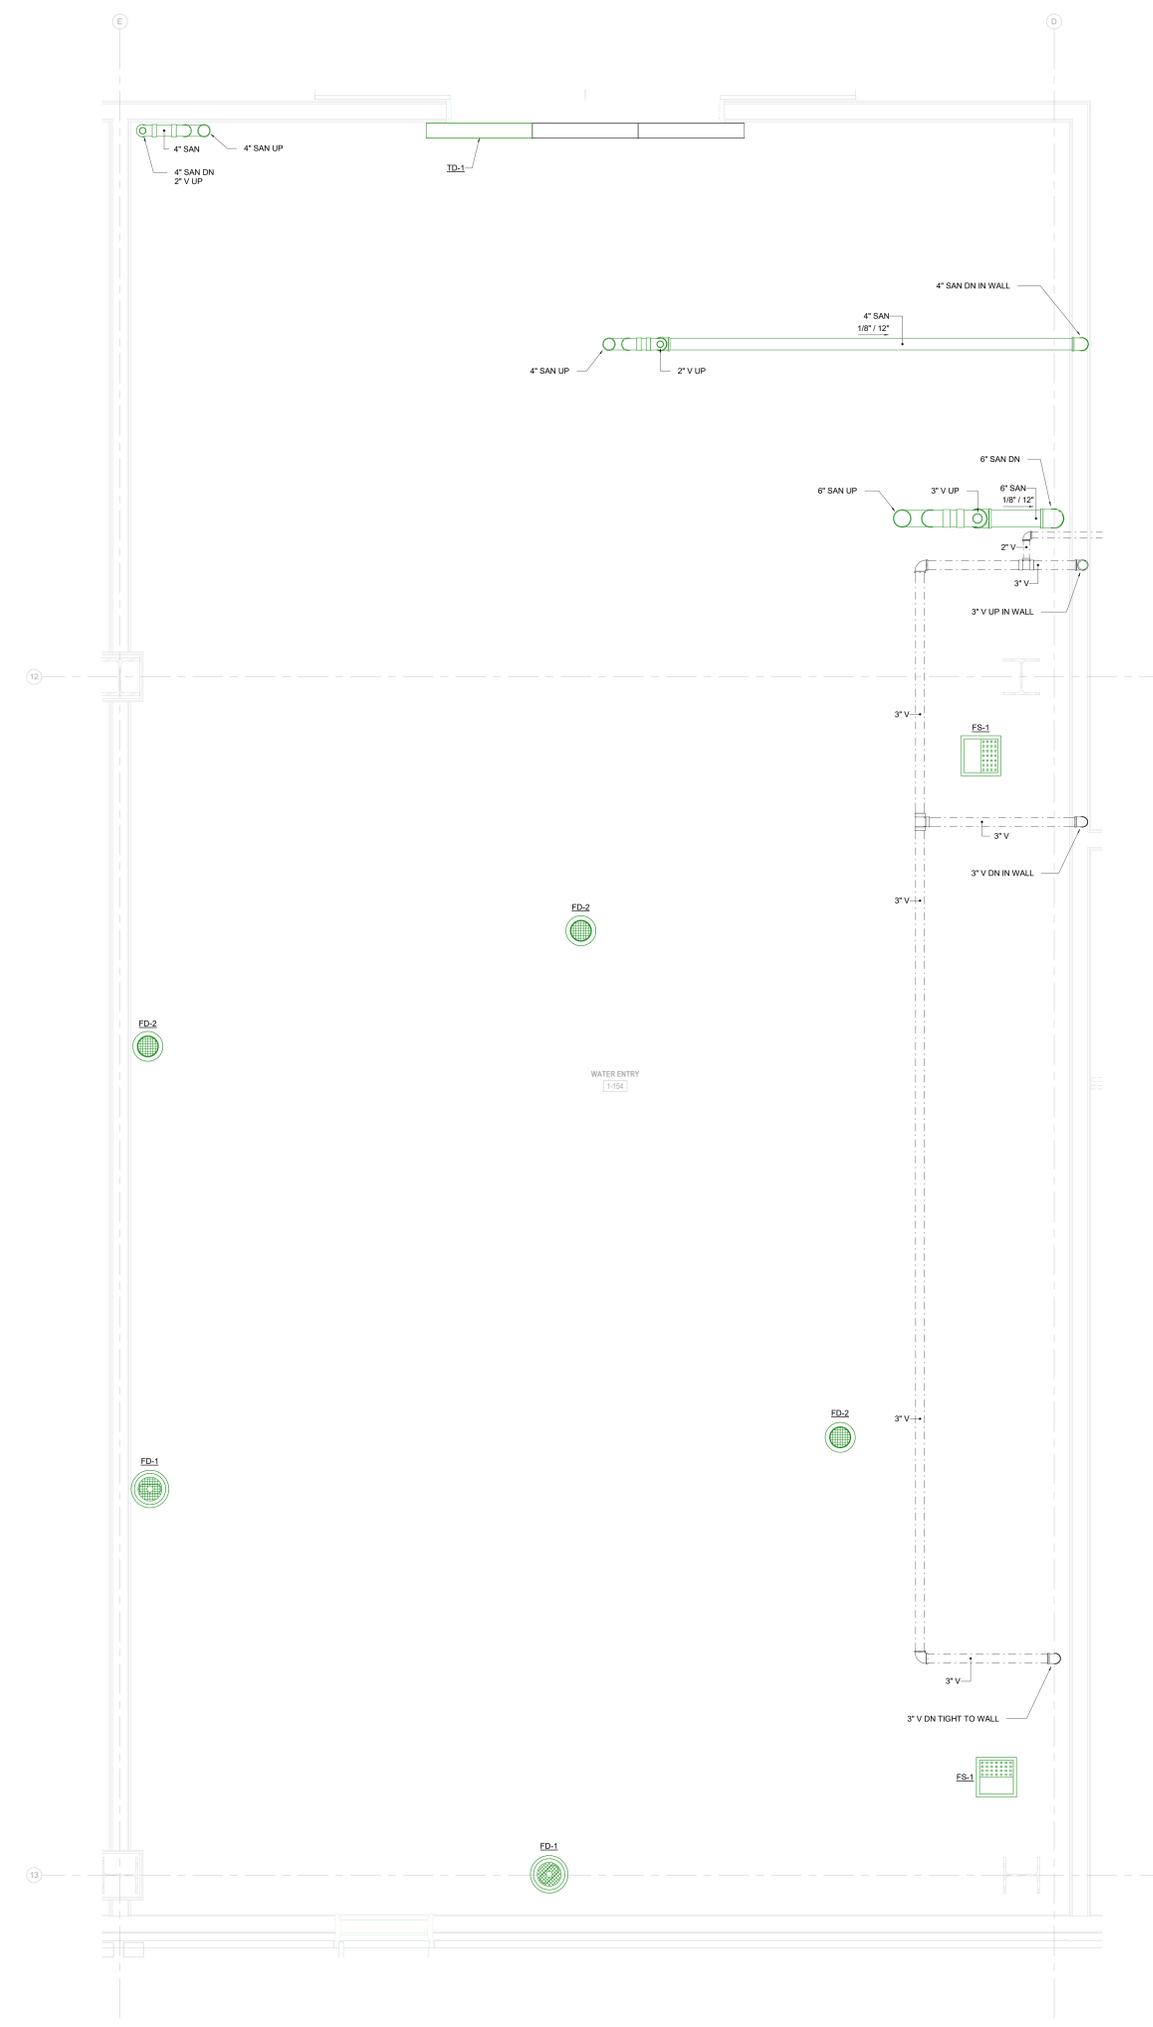

1/23/2026 3:25:36 PM P03-02 ENLARGED PLUMBING PLANS