


NORTH  
**1 SITE LAYOUT PLAN**  
 SCALE: 1" = 30'

Design Phase \_\_\_\_\_

**CONSTRUCTION DOCUMENTS**

Revisions

| No. | Date       | Description |
|-----|------------|-------------|
| 1   | 10-09-2024 | ADD 001     |
| 2   | 11-05-2024 | ADD 002     |

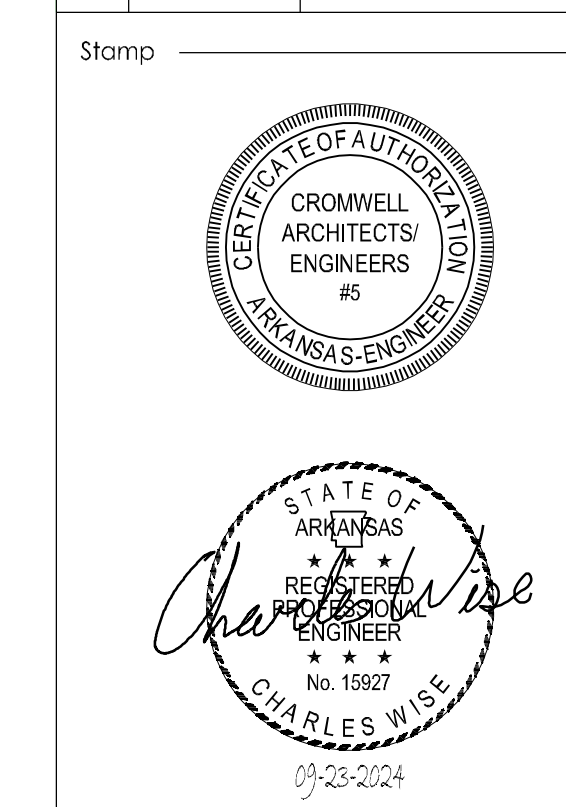

Notes

1. CROMWELL ARCHITECTS ENGINEERS, INC. ALL RIGHTS RESERVED
2. THIS SHEET DESIGNED FOR COLOR PRINTING. CRITICAL INFORMATION MAY BE LOST WITH BLACK AND WHITE PRINTING.

Project Number **2023-249**  
 Issue Date **09-23-2024**

Sheet Title **SITE LAYOUT PLAN**  
 Sheet Number \_\_\_\_\_

**CS101**