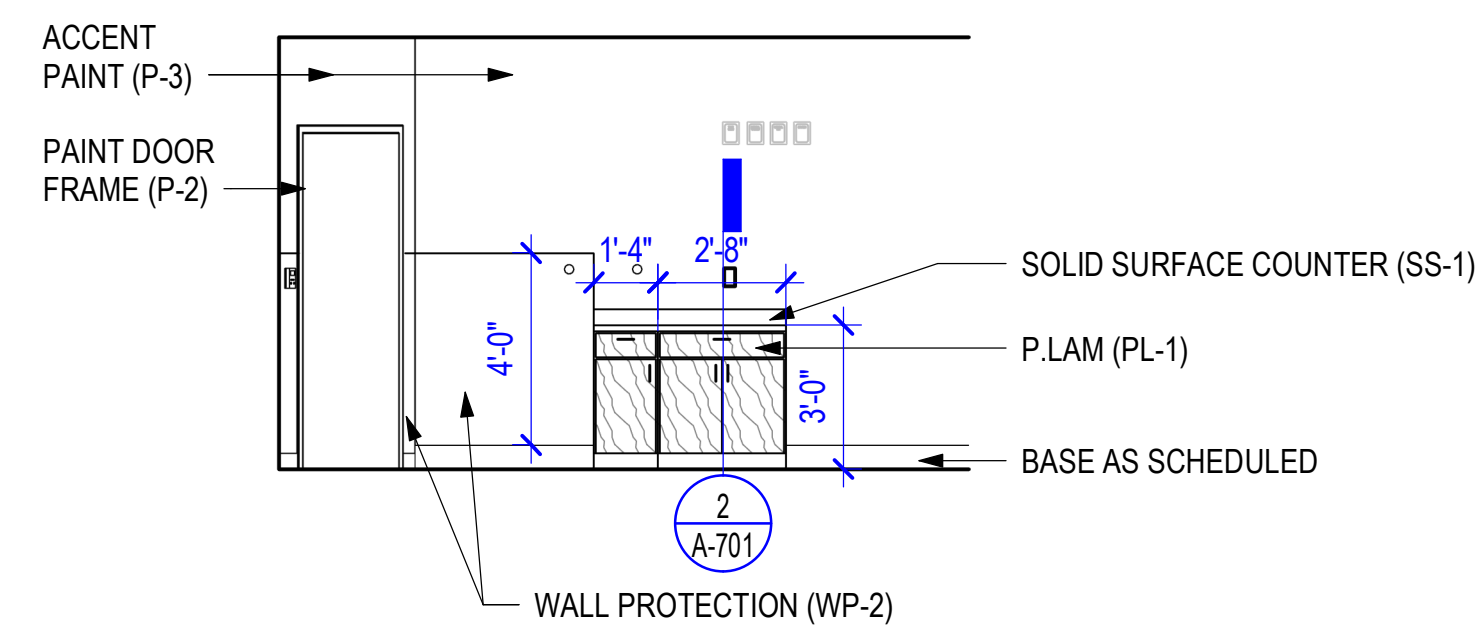
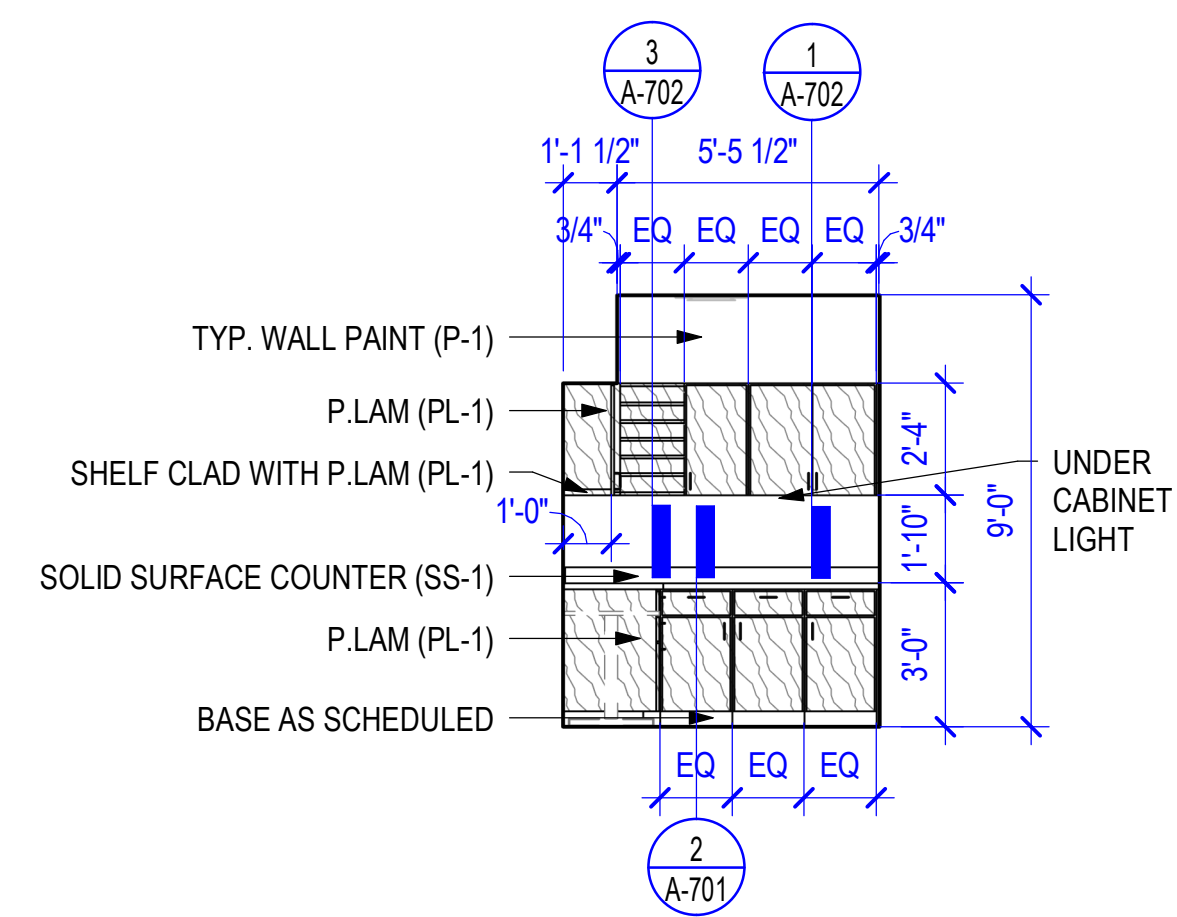
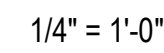
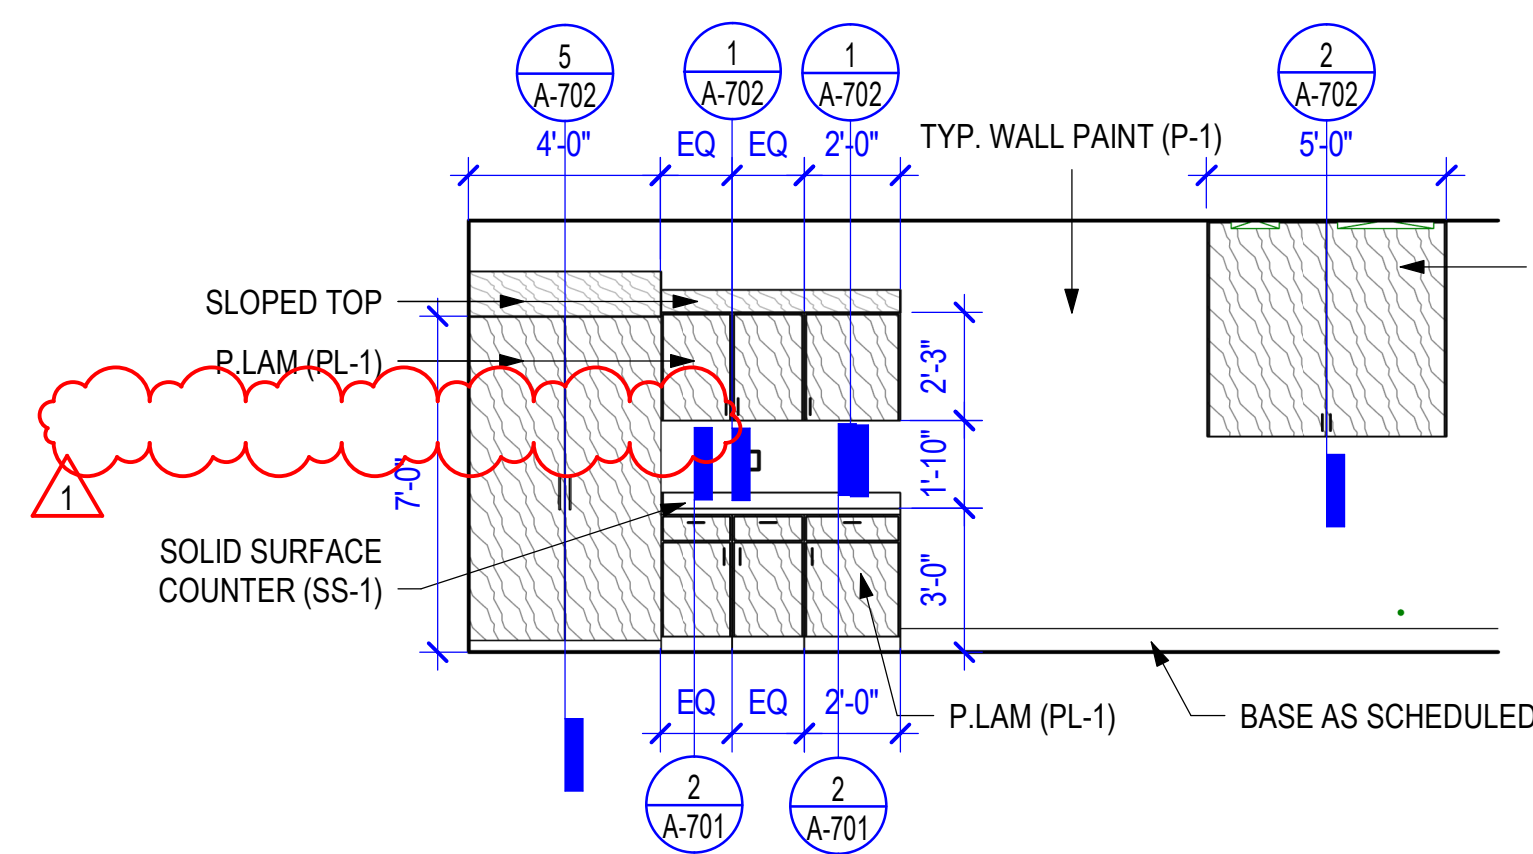
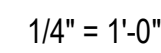



$$1/4" = 1'-0"$$

$$1/4" = 1'-0"$$
$$1/4" = 1'-0"$$

$$1/4" = 1'-0"$$
$$1/4" = 1'-0"$$


**CONSTRUCTION
DOCUMENTS**

[illegible]

Stamp



Notes

1. CROMWELL ARCHITECTS ENGINEERS, INC.
ALL RIGHTS RESERVED
2. THIS SHEET DESIGNED FOR COLOR PRINTING.
CRITICAL INFORMATION MAY BE LOST WITH
BLACK AND WHITE PRINTING.

Project Number

2025-179

Issue Date

3-13-2026

Sheet Title

LARGE SCALE PLANS & ELEVATIONS

Sheet Number

A-401