

ROOM FINISH SCHEDULE															
ROOM		FLOOR	BASE	NORTH WALL		SOUTH WALL		EAST WALL		WEST WALL		CEILING		ROOM NUMBER	REMARKS
NUMBER	NAME			MATERIAL	COLOR	MATERIAL	COLOR	MATERIAL	COLOR	MATERIAL	COLOR	MATERIAL	COLOR		
100	LOBBY	EXST	EXST/RB-1	EXST	---	EXST	---	EXST/GWB	---/P-1	EXST/GWB	---/P-1	EXST/ACT	---/ACT-1	100	
101	IMAGING	SV-1	RB-1	EXST/WP	P-1/WP-1	EXST	P-1	EXST/WP	P-1/WP-1	EXST	P-1	ACT	ACT-1	101	
101A	EQUIP.	CONC-1	RB-1	EXST	P-1	EXST	P-1	EXST	P-1	EXST	P-1	ACT	ACT-1	101A	
101B	CONTROL	SV-1	RB-1	GWB/WP	P-1/WP-1	EXST/GWB	P-1	---/EXST	---/P-1	EXST	P-1	ACT	ACT-1	101B	
102	IMAGING	SV-1	RB-1	GWB/WP	P-1/WP-1	GWB	P-1	GWB	P-1/WP-1	GWB/WP	P-1/WP-1	ACT	ACT-1	102	
102A	EQUIP.	EXST-1	RB-1	EXST	P-1	EXST	P-1	EXST	P-1	EXST	P-1	ACT	ACT-1	102A	
102B	CONTROL	SV-1	RB-1	EXST/WP	P-1/WP-1	EXST/GWB	P-1	EXST	P-1	---/EXST	---/P-1	ACT	ACT-1	102B	
103	CORRIDOR	EXST	EXST	EXST	---	EXST	---	EXST	---	EXST	---	EXST	---	103	
104	WORK AREA	EXST	EXST/RB-1	EXST	---	EXST/GWB	---/P-1	EXST	---	EXST/GWB	---/P-1	EXST	---	104	
105	Room	SV-1	EXST	EXST	---	EXST	---	EXST	---	EXST	---	EXST	---	105	
106	TLT.	EXST	EXST	EXST	---	EXST	---	EXST	---	EXST	---	EXST	---	106	
107	TLT.	EXST	EXST	EXST	---	EXST	---	EXST	---	EXST	---	EXST	---	107	
108	Room	EXST	EXST	EXST	---	EXST	---	EXST	---	EXST	---	EXST	---	108	
109	Room	EXST	EXST	EXST	---	EXST	---	EXST	---	EXST	---	EXST	---	109	
110	Room	EXST	EXST	EXST	---	EXST	---	EXST	---	EXST	---	EXST	---	110	
111	Room	EXST	EXST	EXST	---	EXST	---	EXST	---	EXST	---	EXST	---	111	
112	Room	EXST	EXST	EXST	---	EXST	---	EXST	---	EXST	---	EXST	---	112	
113	MAIN CORRIDOR	EXST	EXST	EXST	---	EXST	---	EXST	---	EXST	---	EXST	---	113	
114	MAIN CORRIDOR	EXST	EXST	EXST	---	EXST	---	EXST	---	EXST	---	EXST	---	114	
115	MAIN CORRIDOR	EXST	EXST	EXST	---	EXST	---	EXST	---	EXST	---	EXST	---	115	

---	"NO" OR "NONE"
ACT	ACOUSTICAL CEILING TILE
ACPT	ACOUSTICAL CEILING PERIMETER TRIM
ALG	ALUMINUM GLASS
AT	ACCENT TILE
AWC	ACOUSTICAL WALL COVERING
CF	CONCRETE FINISH
CG	CORNER GUARD
CMU	CONCRETE MASONRY UNIT
CONC	SEALED CONCRETE
CPT	CARPET
CR	CHAIR RAIL
CT	CERAMIC TILE
CTB	CERAMIC TILE BASE
EPT	EPOXY PAINT
EWG	END WALL GUARD
EXP	EXPOSED STRUCTURE
EXST	EXISTING MATERIAL
FRL	FIBERGLASS REINFORCED LAMINATE
FRP	FIBERGLASS REINFORCED PANEL
GWB	GYPSUM WALL BOARD
HR	HAND RAIL
MB	MILLWORK BASE
MCP	METAL CEILING PANEL
MGRWB	MOISTURE RESISTANT GYPSUM WALL BOARD
P	PAINT
PL	PLASTIC LAMINATE
PLWD	PLYWOOD
PT	PORCELAIN TILE
PTB	PORCELAIN TILE BASE
RB	RESILIENT BASE
RES	RESINOUS FLOORING
RESB	RESINOUS INTEGRAL COVE BASE
RR	RUB RAIL
RSF	RESILIENT SHEET FLOORING
RST	RESILIENT STAIR TREAD
RTF	RUBBER TILE FLOORING
RWC	RIGID WALL COVERING
SRF	STATIC RESISTANT FLOORING
SS	SOLID SURFACE MATERIAL
SST	STAINLESS STEEL
ST	STAINED WOOD
STN	NATURAL STONE
SVB	INTEGRAL SHEET VINYL BASE
SV	SHEET VINYL
TBB	TILE BACKER BOARD
TER	TERRAZZO
TP	TOILET PARTITIONS
VCT	VINYL COMPOSITION TILE
VP	VINYL PLANK
VT	VINYL TILE
VWC	VINYL WALL COVERING
WG	WALL GUARD
WOM	WALK-OFF MAT
WOS	WALK-OFF SYSTEM
WOT	WALK-OFF CARPET TILE
WP	WALL PROTECTION
WPC	WOOD PLANK CEILING

*NOT ALL ABBREVIATIONS ARE USED

FINISHES LEGEND


FLOORS	
SV-1	TARKETT, IQ GRANIT SD, HOMOGENEOUS ELECTROSTATIC DISSIPATIVE SHEET VINYL WITH HEAT WELDED SEAMS; ADHESIVE TO BE CONDUCTIVE AND APPROVED FOR HEAVY ROLLING LOADS; COLOR: DARK SAND 0436
CONC-1	SEALED CONCRETE
RFS-1	NEW RAISED FLOORING SYSTEM
BASE	
RB-1	JOHNSONITE, BASEWORKS, 4" HIGH, COVE BASE, COLOR: 121 CEMENT
WALLS	
P-1/EPT-1	SHERWIN WILLIAMS, #SW7035 AESTHETIC WHITE, EGGSHELL FINISH (TYPICAL WALL PAINT)
P-2/EPT-2	SHERWIN WILLIAMS, #SW9147 FAVORITE JEANS, SEMI-GLOSS FINISH (H.M. DOOR FRAME PAINT)
WP-1	INPRO CORP., PALLADIUM WALL PROTECTION - .060 THICKNESS, 4' X 8' WITH MATCHING VINYL EGGED TRIM, COLOR: BUOYANT BLUE 0132
CEILINGS	
ACT-1	ARMSTRONG, CERAMAGUARD FINE FISSURED 607, SQUARE LAY-IN, SIZE 24" X 24" X 5/8", COLOR: WHITE, 15/16" PRELUDE PLUS XL ALUMINUM SEISMIC RX EXPOSED TEE GRID, INSTALL PER SEISMIC CATEGORY D
MILLWORK	
PL-1	WILSONART, LANDMARK WOOD 7981K-12 WITH 3MM MATCHING EDGEBANDING
PL-2	WILSONART, WHITE CARRARA 4924-38 WITH 3MM MATCHING EDGEBANDING
MISCELLANEOUS	
CG-1/EWG-1	INPRO CORP., SERIES 160 CORNER GUARD/END WALL GUARD WITH ALUMINUM RETAINER, 8"-0" HEIGHT AND 2" WING SIZE, SURFACE MOUNTED, COLOR: BUOYANT BLUE 0132
DP-1	INPRO CORP., PALLADIUM KICKPLACE, .060 THICKNESS, COLOR: BUOYANT BLUE 0132
WG-1	INPRO CORP., SERIES 700 WALL GUARD, COLOR: BUOYANT BLUE 0132

GENERAL NOTES:

1. SHEET VINYL TO RECEIVE SOLID MATCHING HEAT WELDING RODS, COLOR TO BE SELECTED FROM MANUFACTURER'S STANDARD COLOR LINE.
2. HOLLOW METAL DOOR FRAMES TO BE P-2.
3. WOOD DOORS TO BE FACTORY FINISHED. STAIN TO BE SELECTED FROM MANUFACTURER'S STANDARD OFFERING.
4. SEE DETAIL 11-1001 FOR FLOOR PATTERNS, ACCENT PAINTS, AND WALL PROTECTION LOCATIONS.
5. WALL PROTECTION AND CORNER GUARDS TO START AT TOP OF SPECIFIED BASE.
6. FLOORING TRANSITIONS TO BE AS FOLLOWS:
 - SV TO EXST: JOHNSONITE WHEELED TRAFFIC TRANSITION, COLOR: 80 FAWN
 - CONC TO EXST: JOHNSONITE SLIMLINE, COLOR: 80 FAWN
 - RFS TO SV: TBD
 - RFS TO EXST: TBD
7. SHEET VINYL TO RECEIVE MANUFACTURER'S RECOMMENDED ADHESIVES, PENDING CONCRETE MOISTURE TESTING.

MILLWORK NOTES:

- CONTROL 101B MILLWORK TO RECEIVE PL-1 ON VERTICAL SURFACES AND PL-2 ON HORIZONTAL SURFACES AND SPLASHES WITH 3mm MATCHING EDGEBANDING.
- IMAGING 101 MILLWORK TO RECEIVE PL-1 ON VERTICAL SURFACES AND PL-2 ON HORIZONTAL SURFACES AND SPLASHES WITH 3mm MATCHING EDGEBANDING.
- CONTROL 102B MILLWORK TO RECEIVE PL-1 ON VERTICAL SURFACES AND PL-2 ON HORIZONTAL SURFACES AND SPLASHES WITH 3mm MATCHING EDGEBANDING.
- IMAGING 102 MILLWORK TO RECEIVE PL-1 ON VERTICAL SURFACES AND PL-2 ON HORIZONTAL SURFACES AND SPLASHES WITH 3mm MATCHING EDGEBANDING.

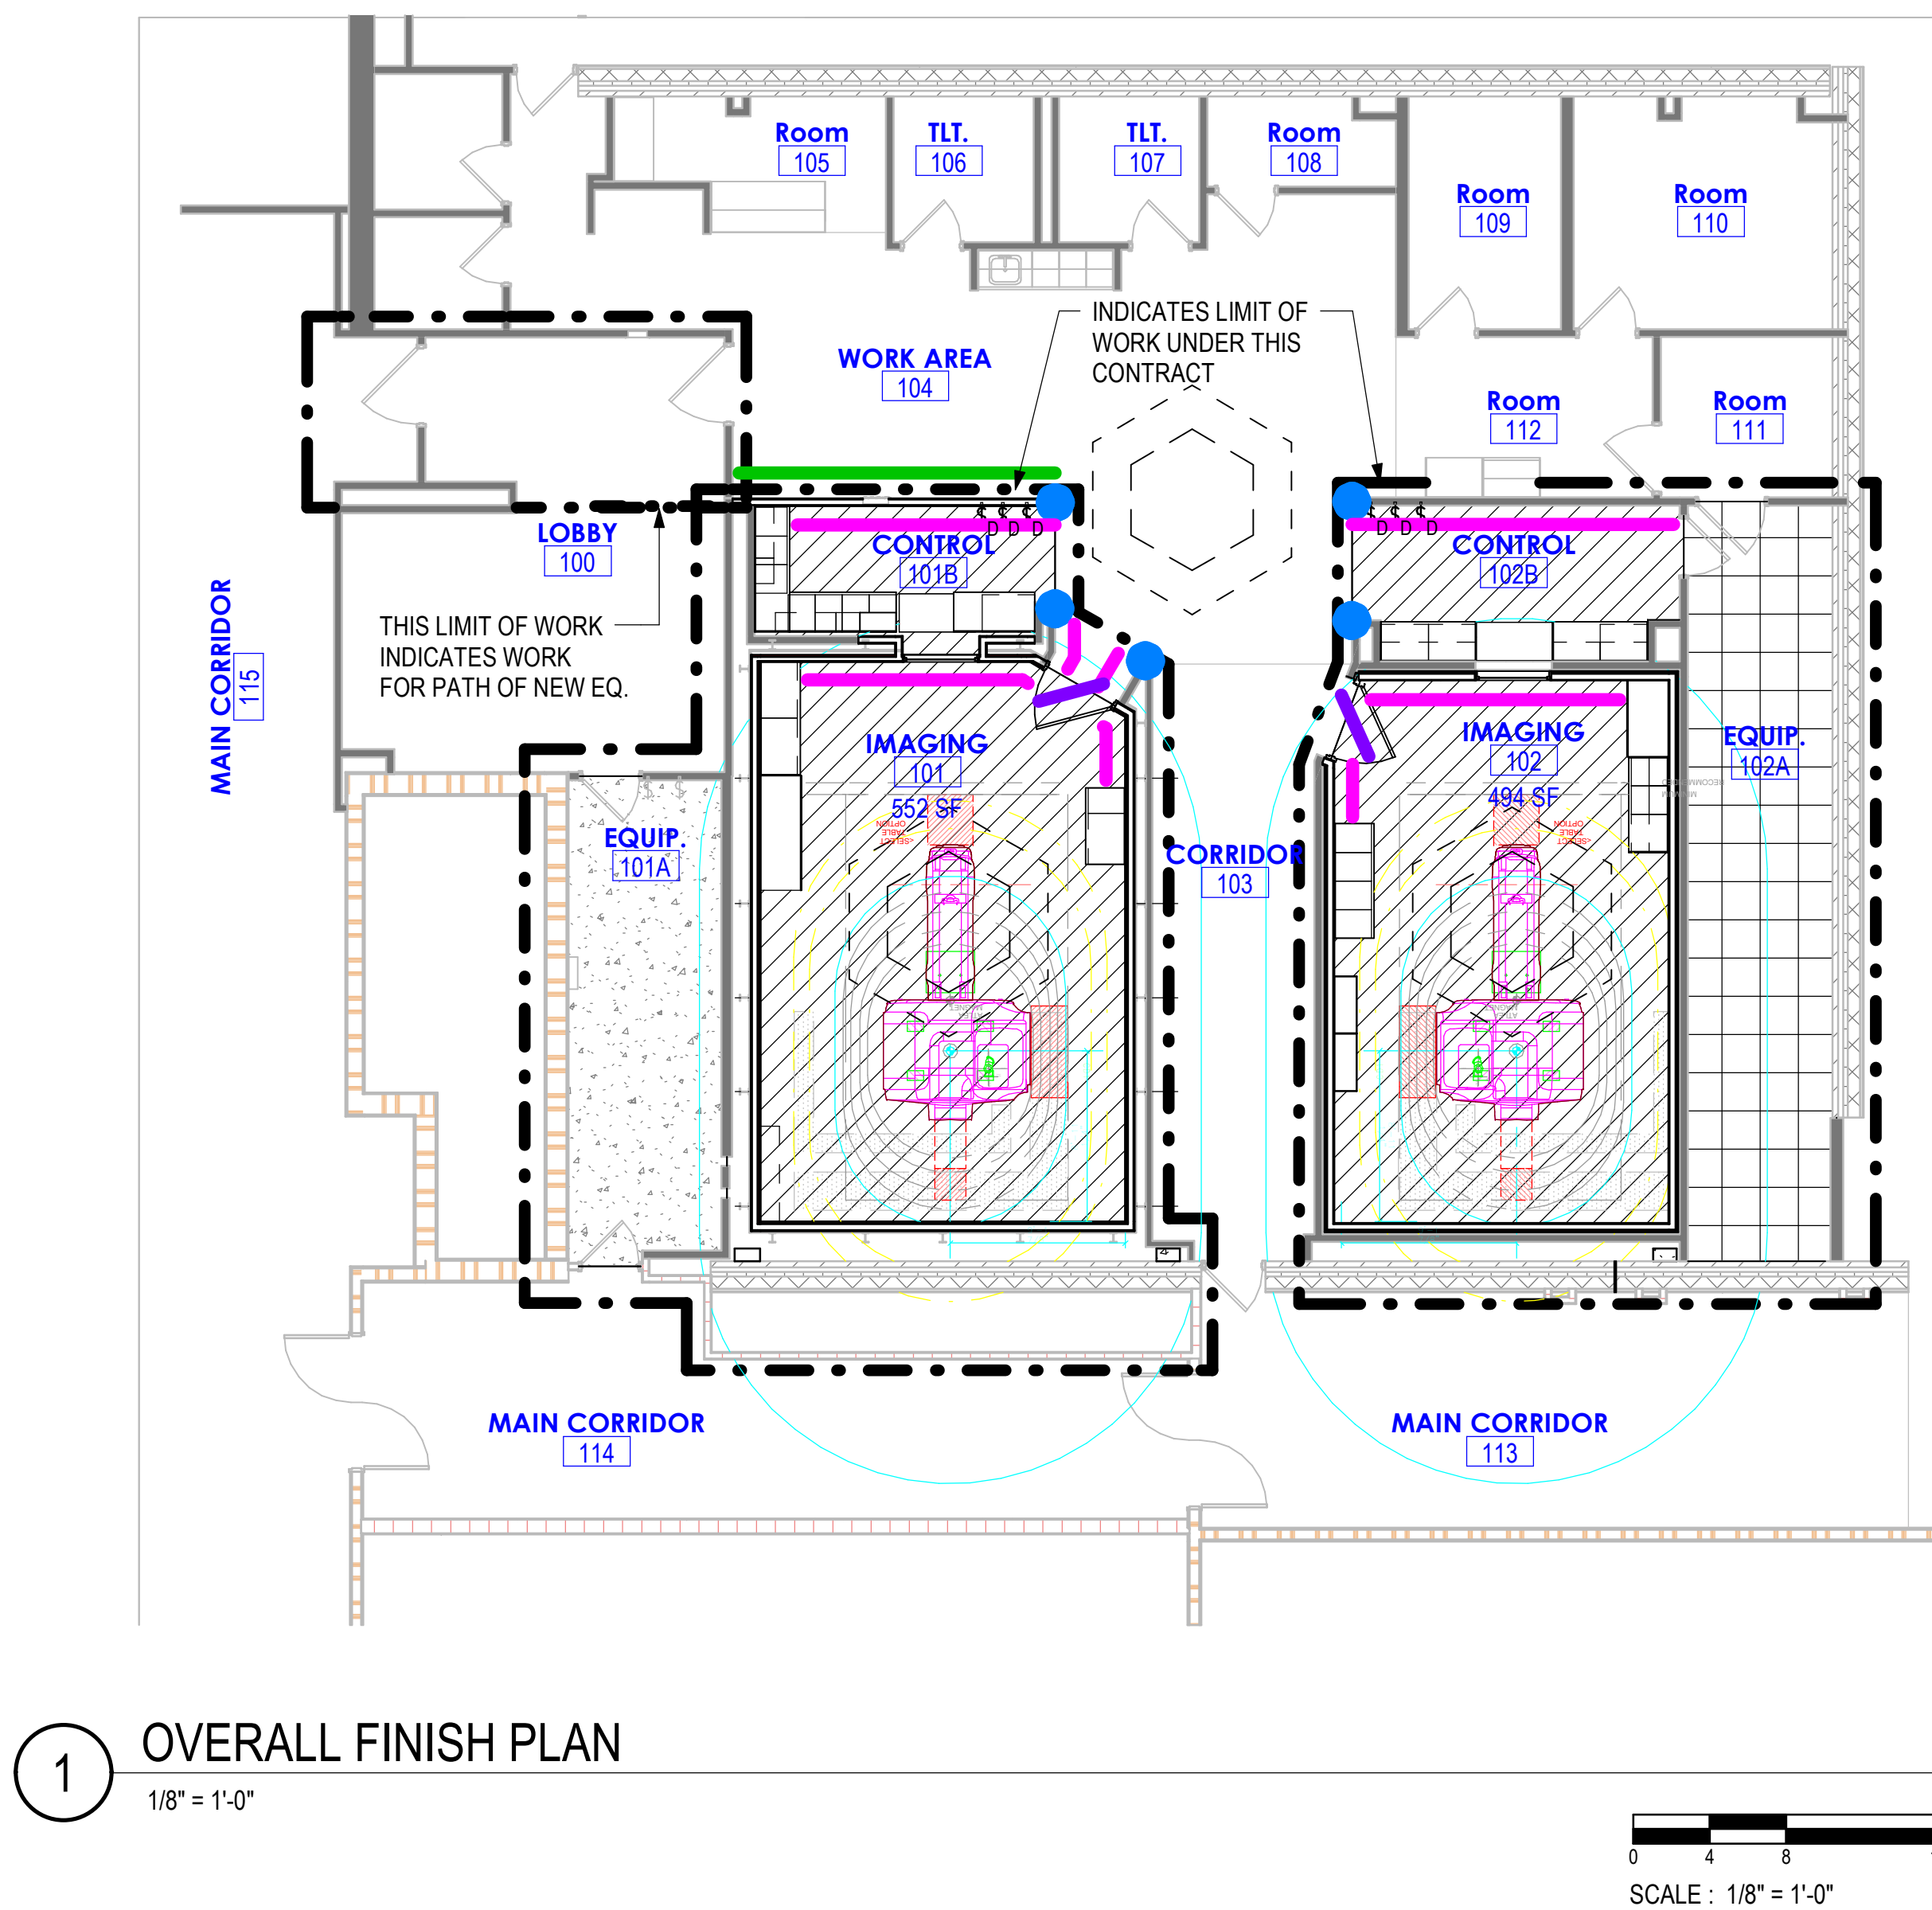

FLOOR PATTERN LEGEND

SV-1

CONC-

RFS-1

WALL FINISH LEGEND

WP-1

DP-1

WG-1

CG-1/EWG-1