




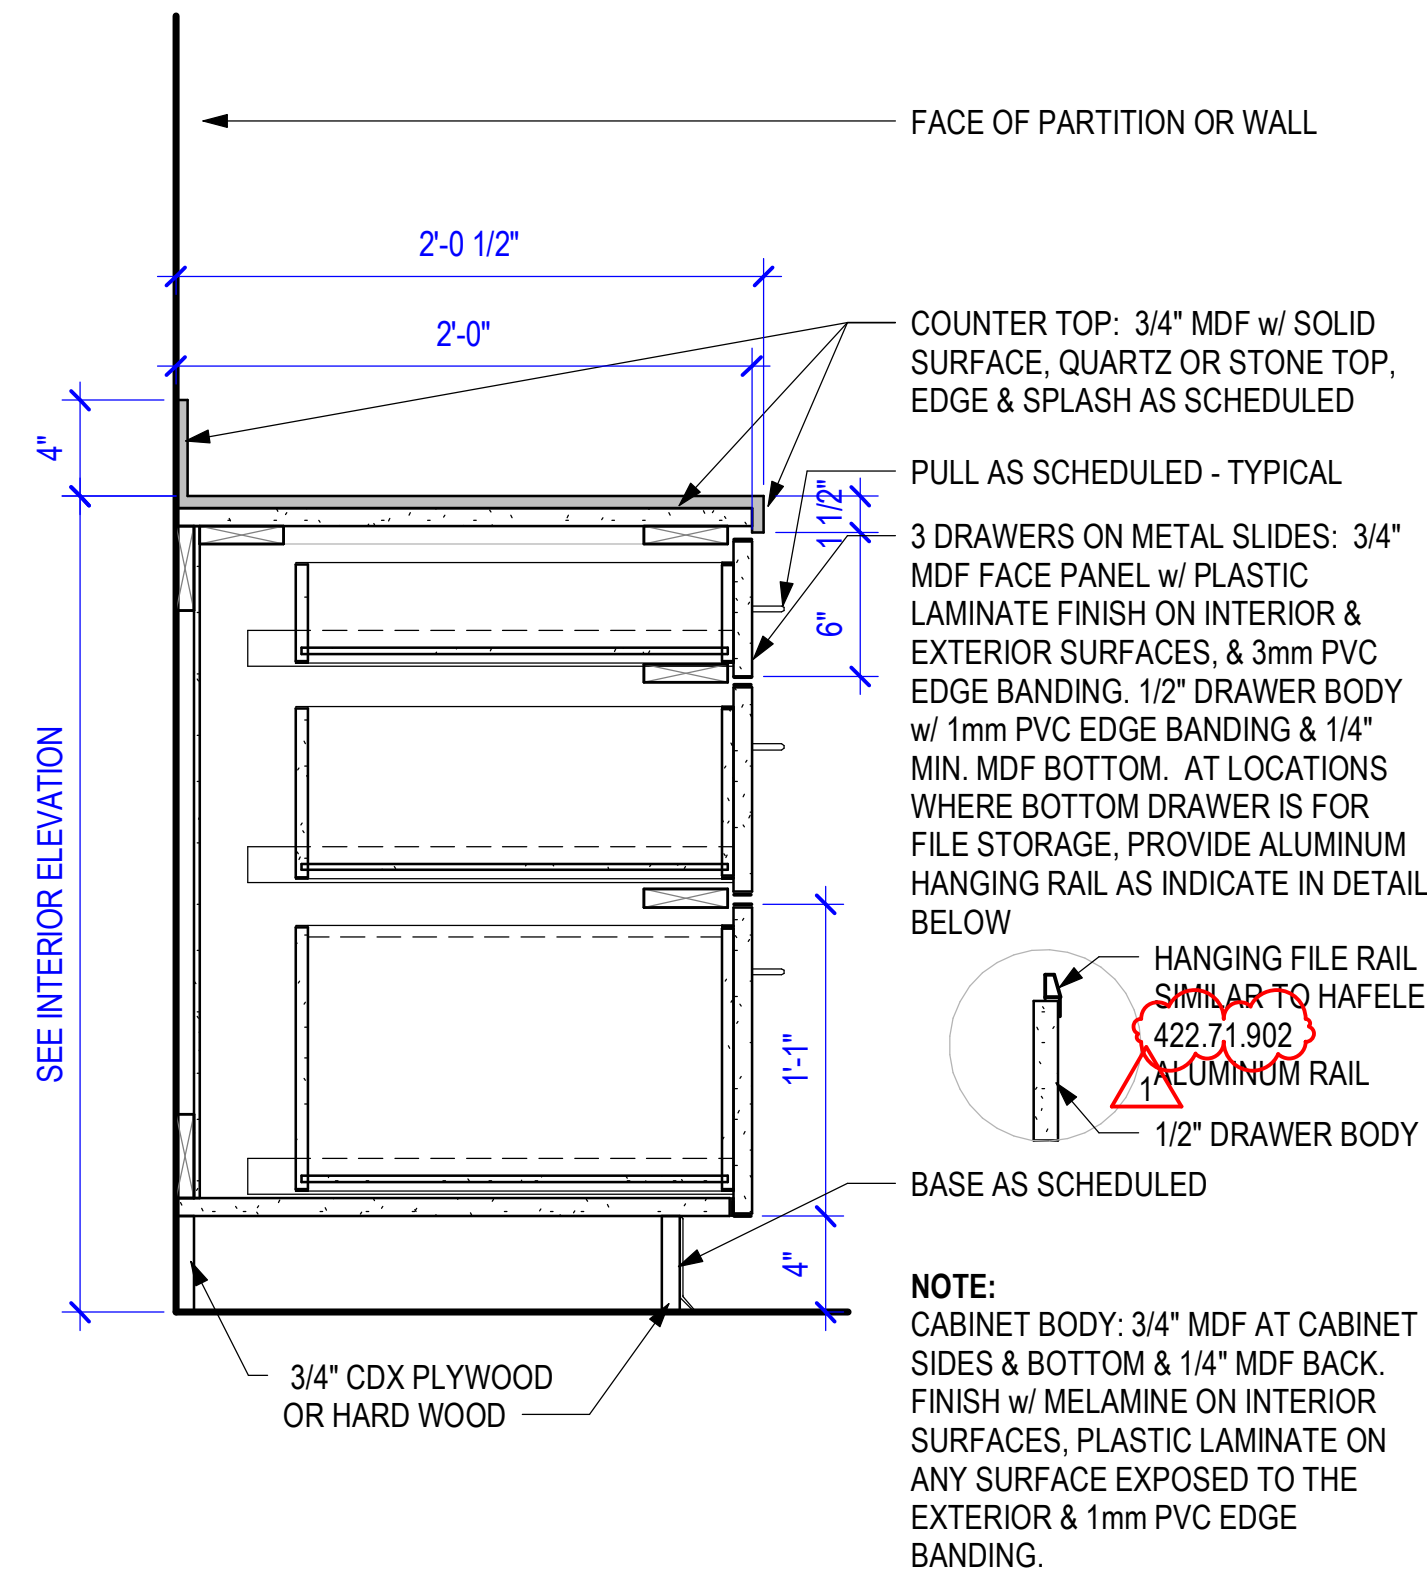


1 BASE CABINET, LAMINATE w/ 3 DRWRS
1 1/2" = 1'-0"

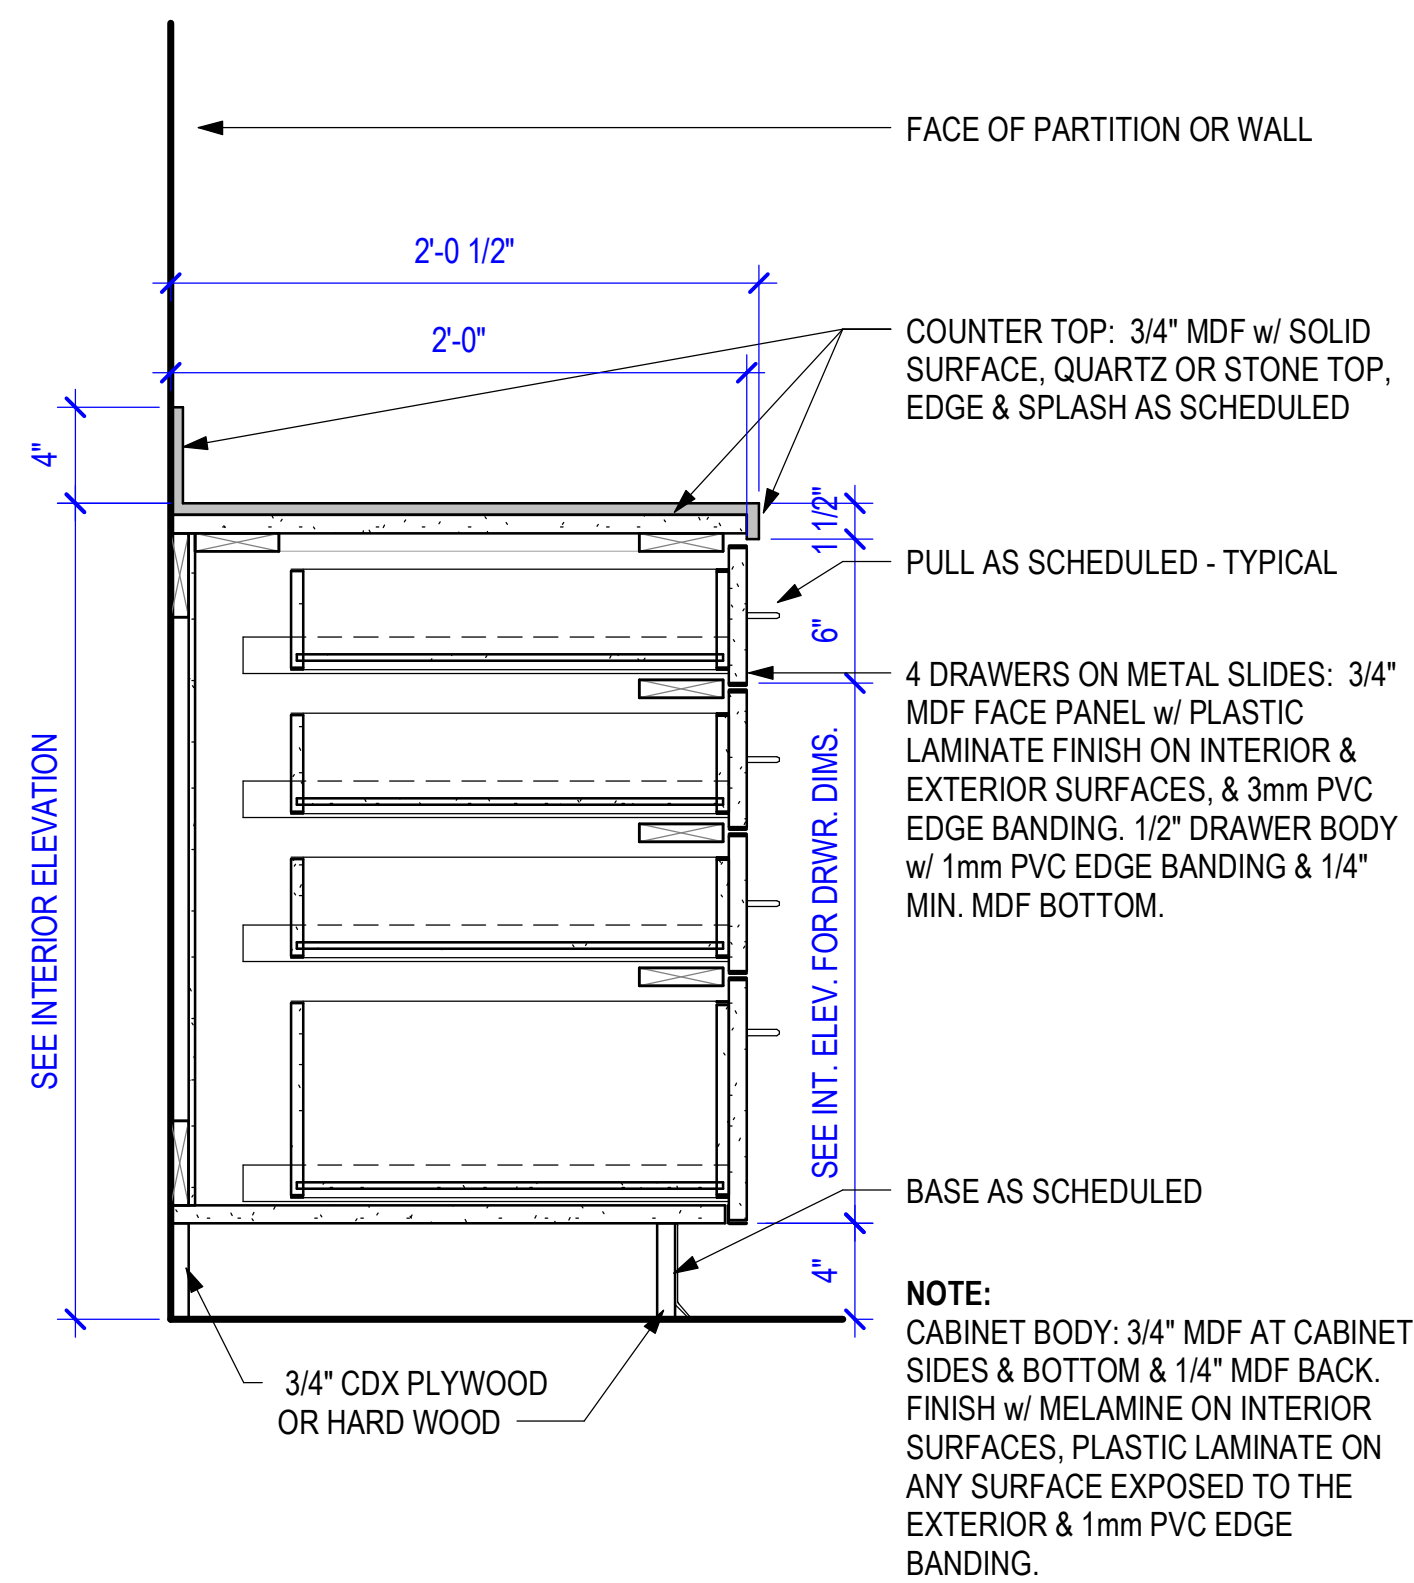


3 BASE CABINET, LAMINATE w/ 4 DRWRS
1 1/2" = 1'-0"

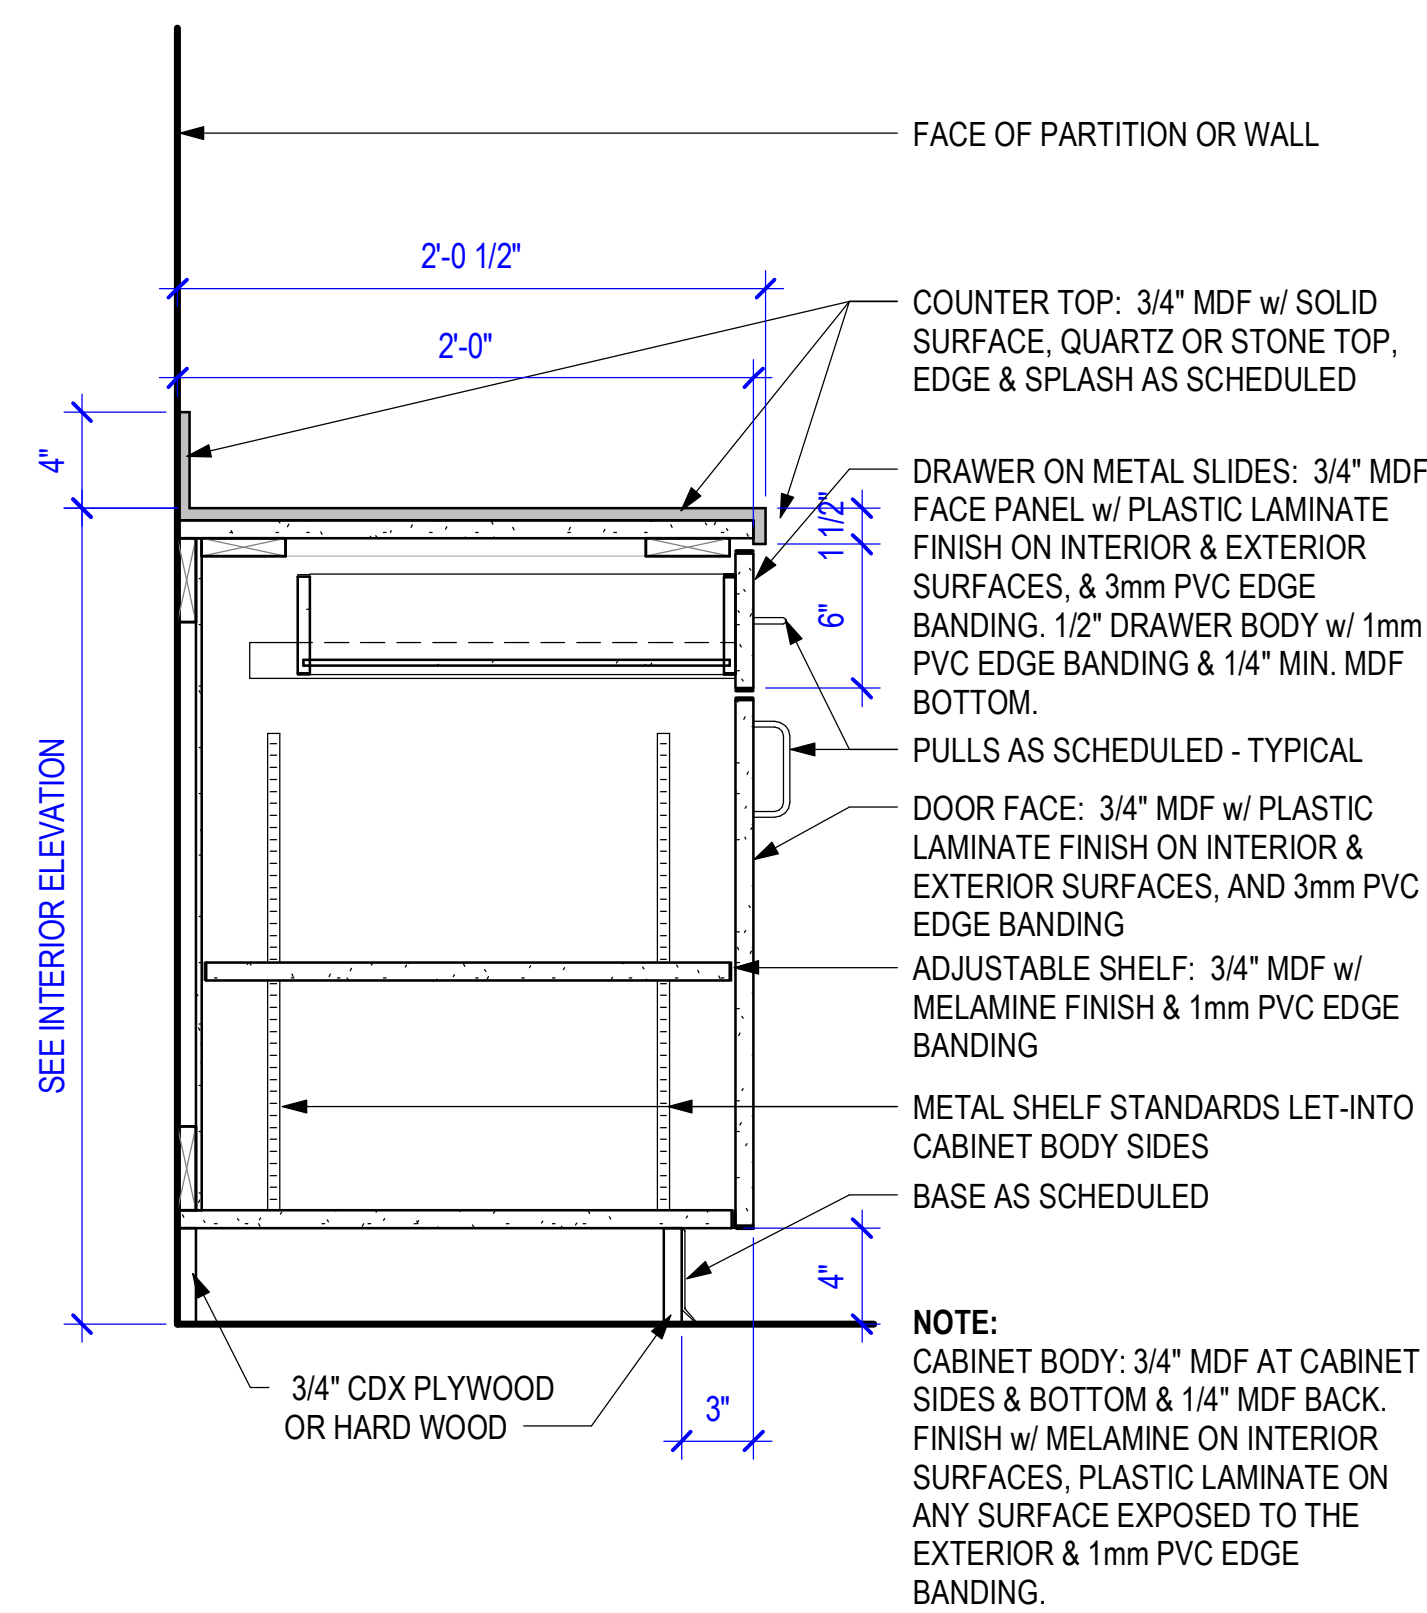

2 BASE CABINET, LAMINATE w/ DOORS & 1 DRWR
1 1/2" = 1'-0"

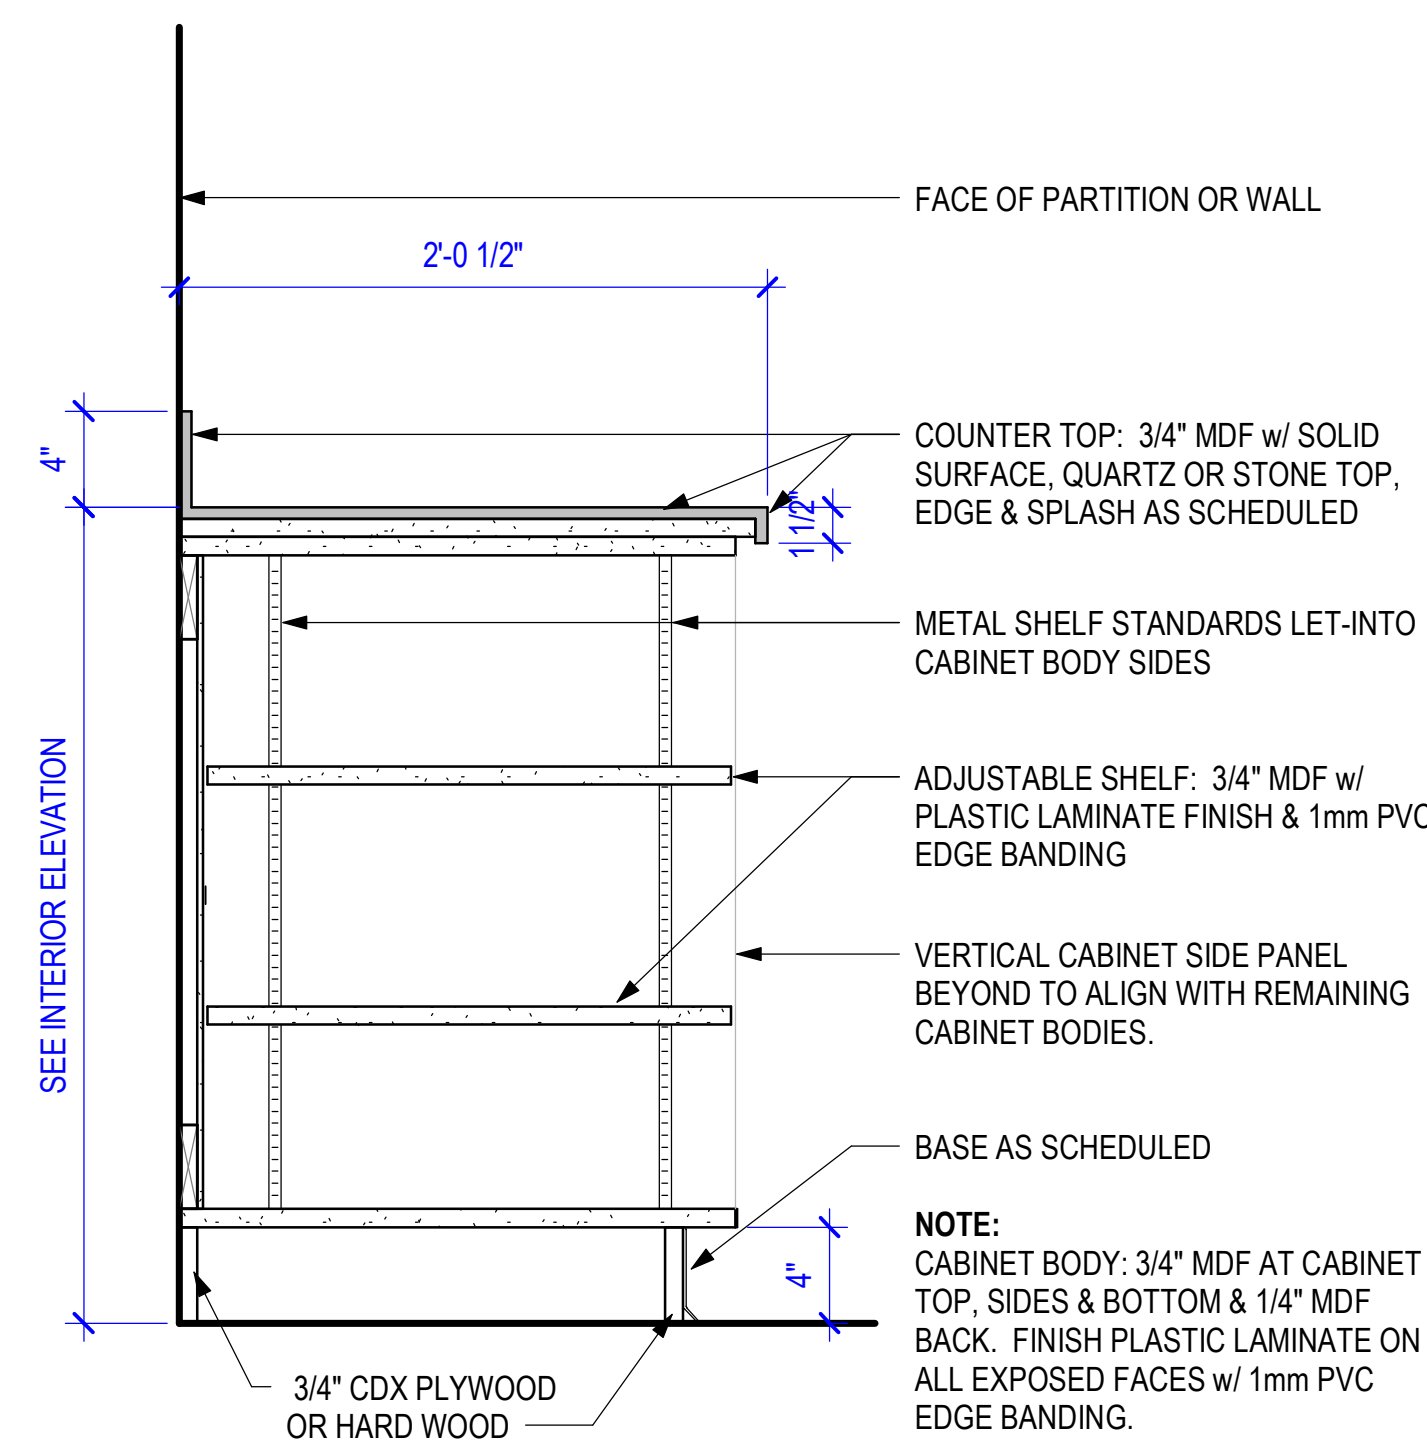

4 BASE CABINET, LAMINATE - OPEN SHELVING
1 1/2" = 1'-0"

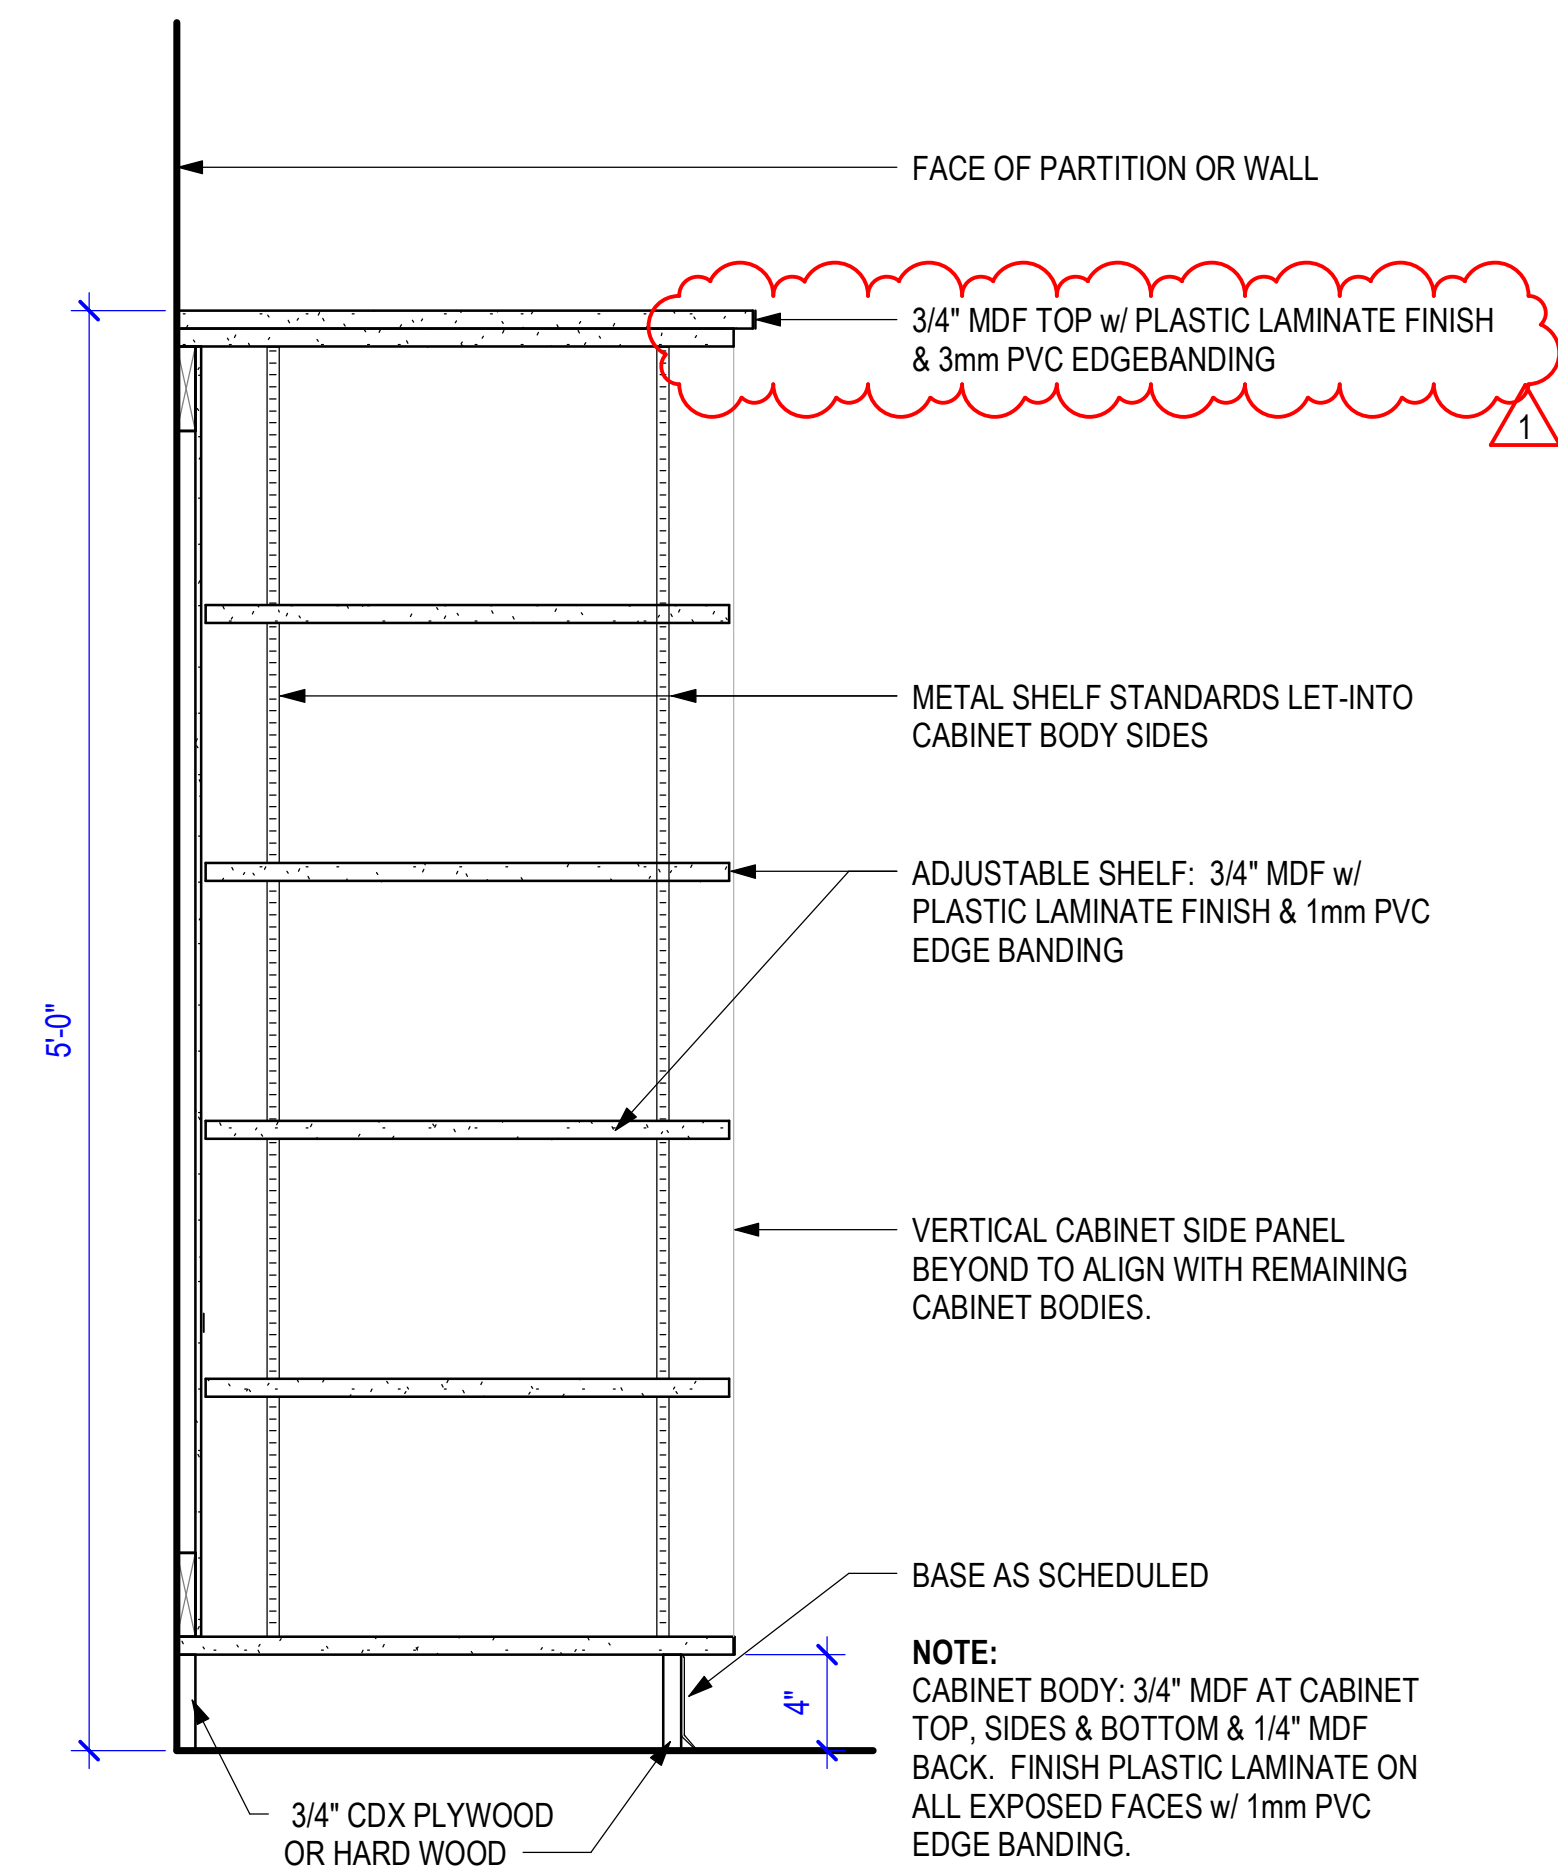

5 TALL CABINET, LAMINATE - OPEN SHELVING
1 1/2" = 1'-0"

CHI St. Vincent
Little Rock Infirmary
Imaging Suite Renovations

Design Phase


CONSTRUCTION
DOCUMENTS

Revisions

No. Date Description

1 08-25-2026 RB 001

Stamp

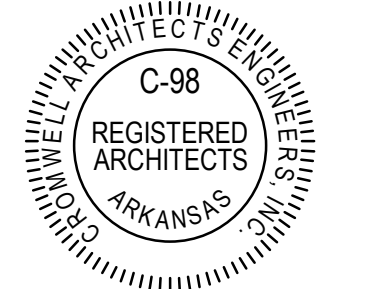

Notes

1. CROMWELL ARCHITECTS ENGINEERS, INC. ALL RIGHTS RESERVED
2. THIS SHEET DESIGNED FOR COLOR PRINTING. CRITICAL INFORMATION MAY BE LOST WITH BLACK AND WHITE PRINTING.

Project Number

2025-179

Issue Date

08-13-2026

Sheet Title

MILLWORK DETAILS

Sheet Number

A-701