
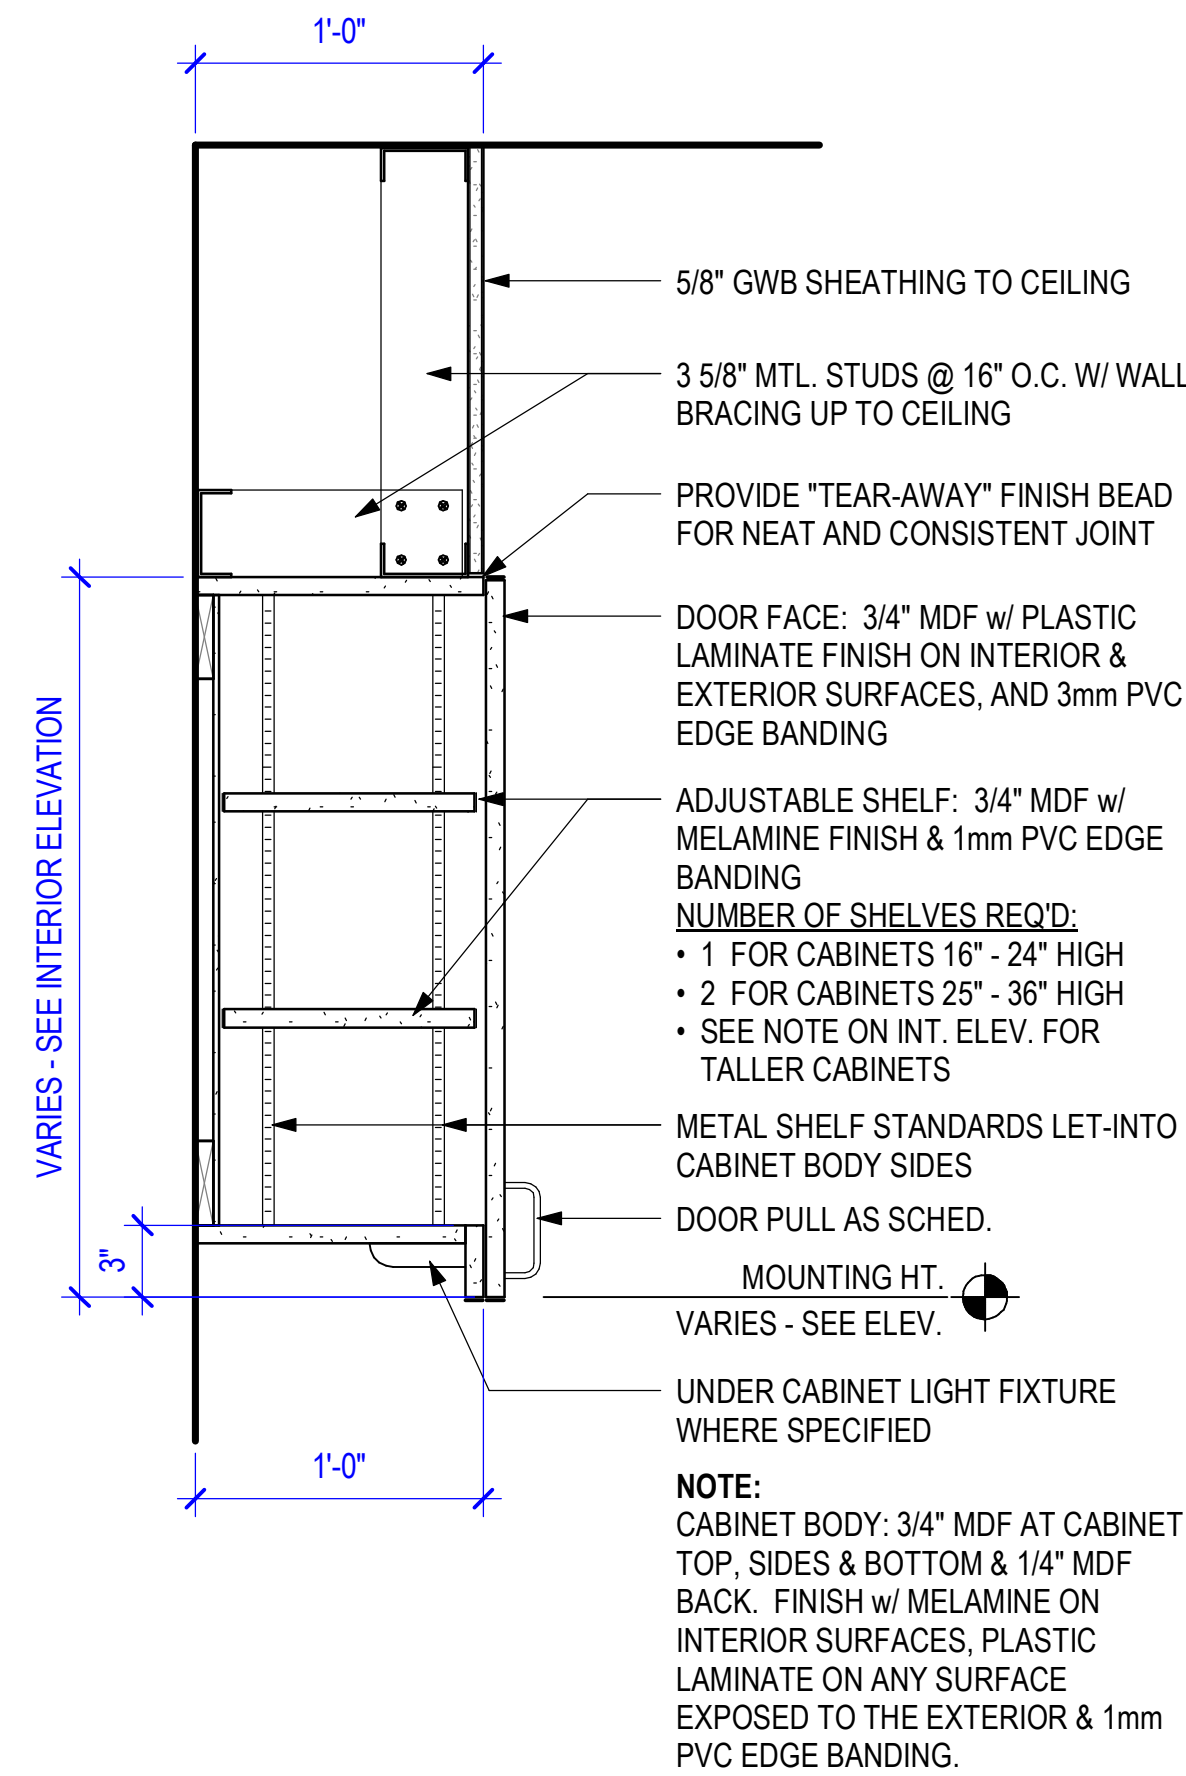
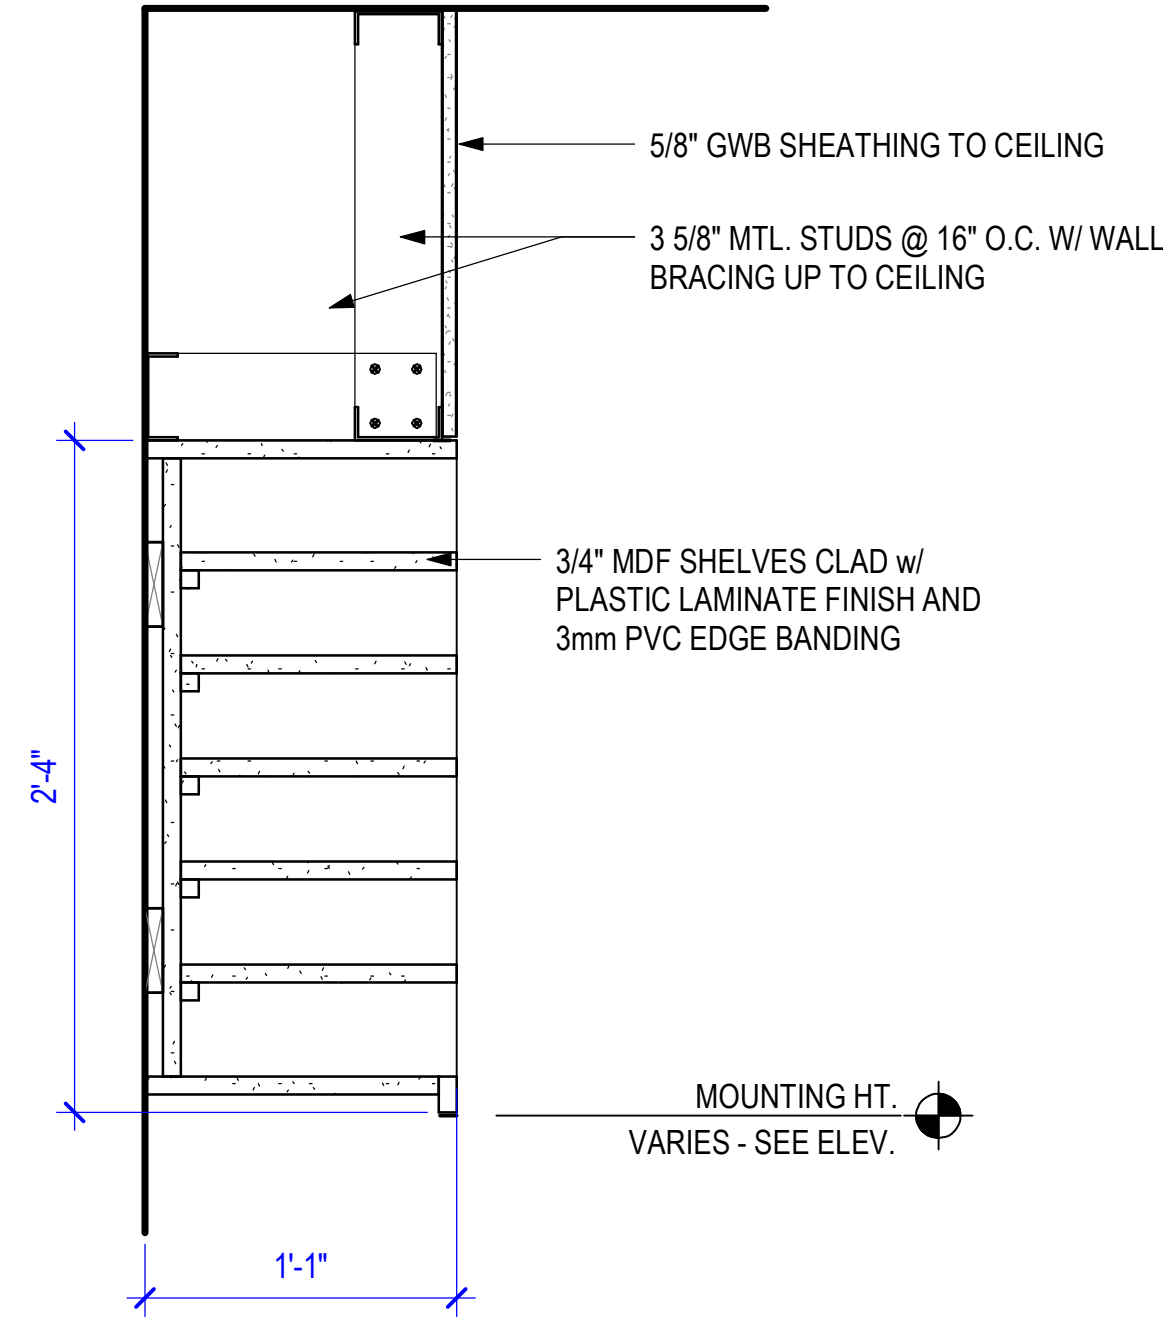
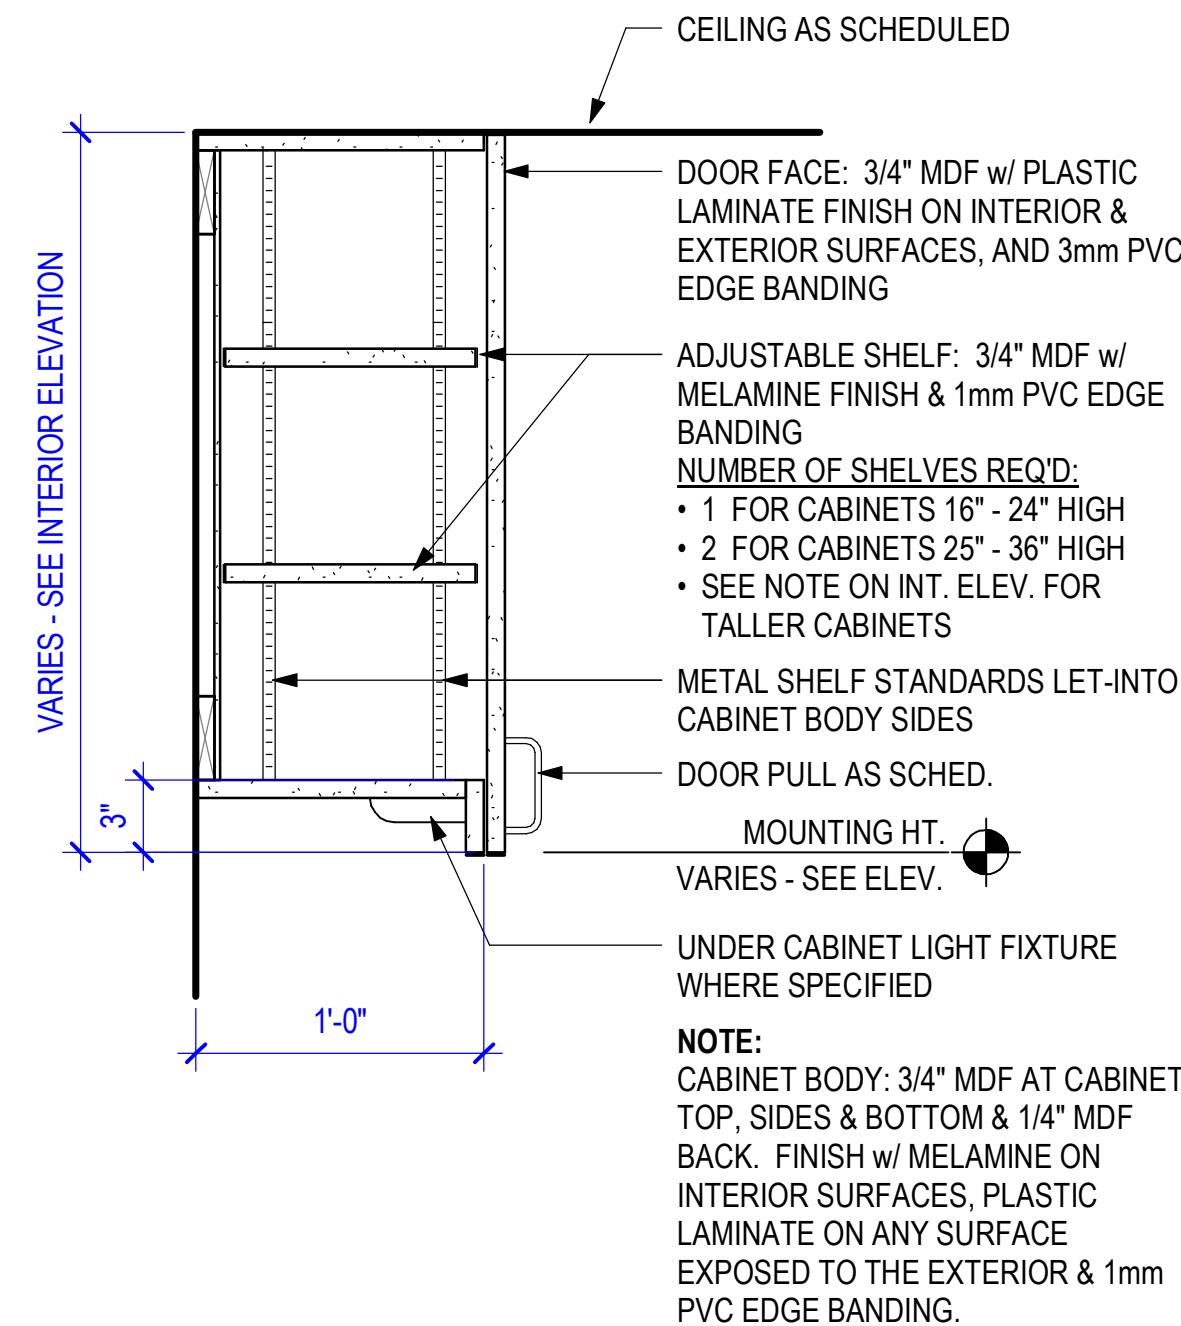


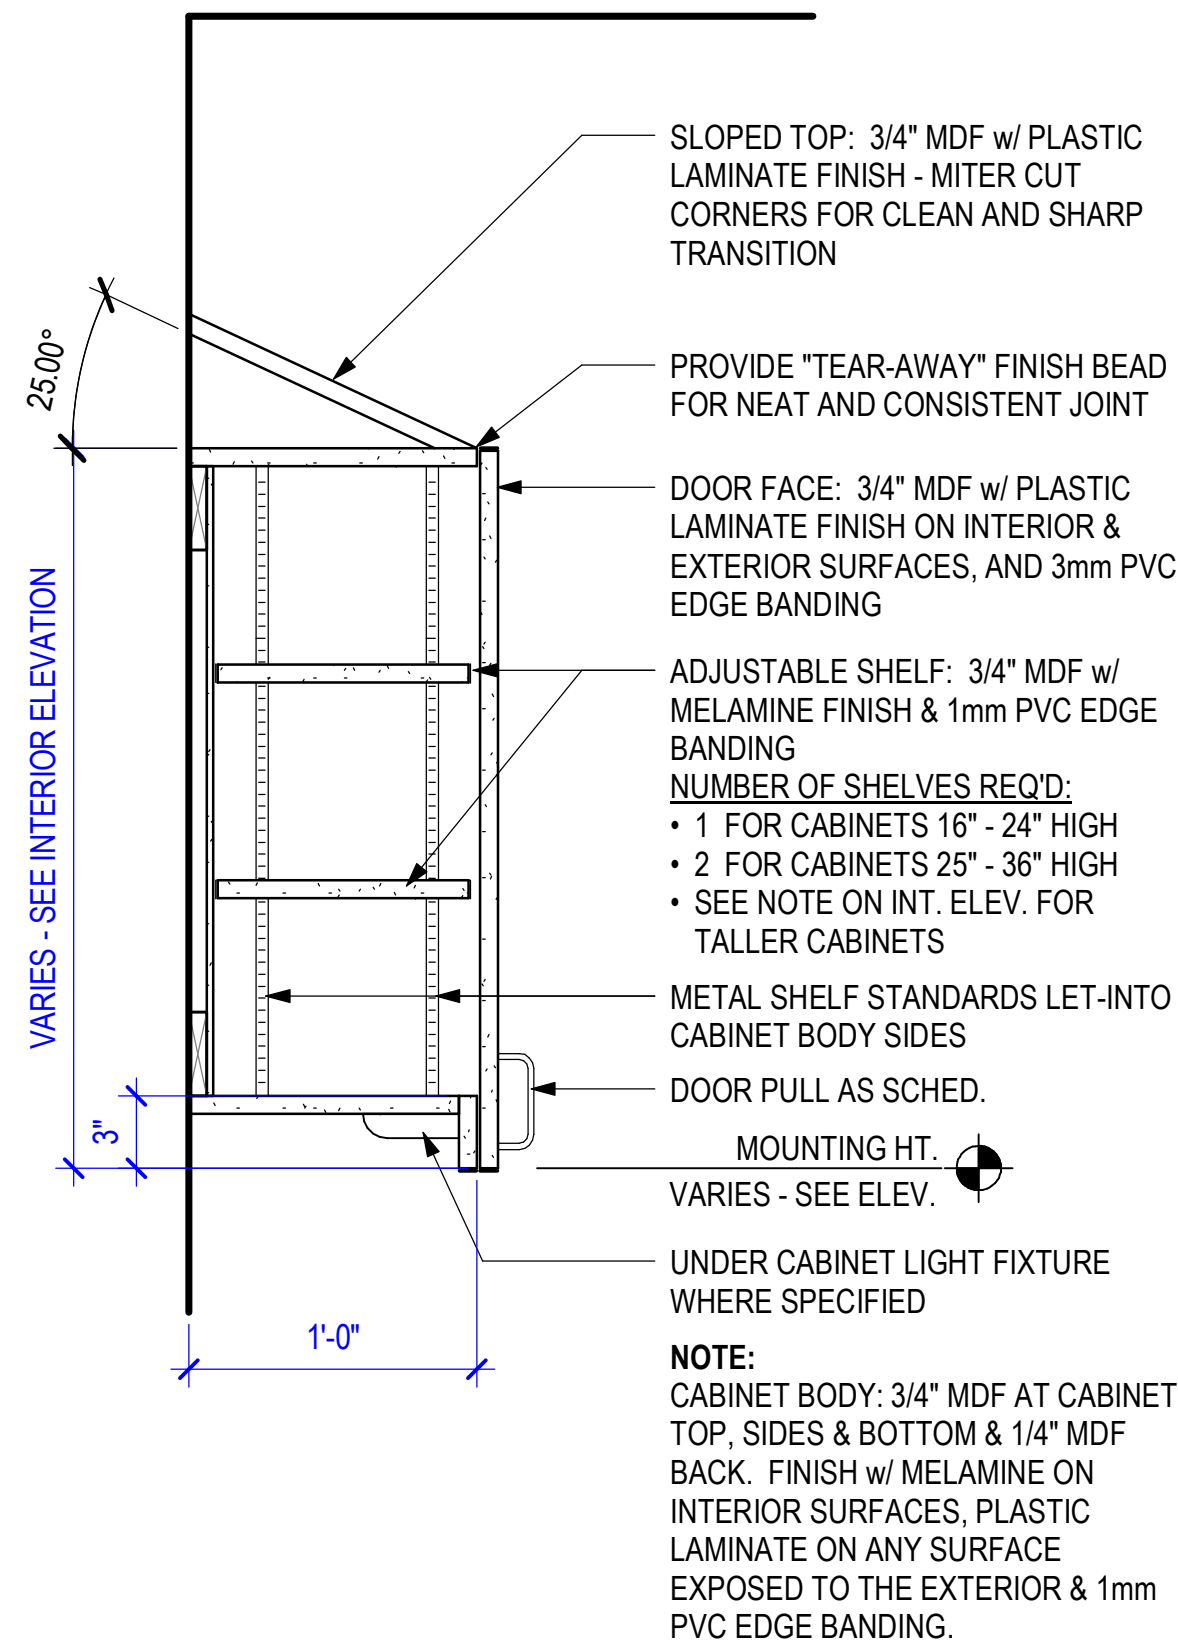


1 UPPER CABINET, SLOPED TOP
1 1/2" = 1'-0"

2 UPPER CABINET
1 1/2" = 1'-0"

3 OPEN SHELVES
1 1/2" = 1'-0"

4 UPPER CABINET, LAMINATE w/ DOOR GWB FURR DOWN
1 1/2" = 1'-0"

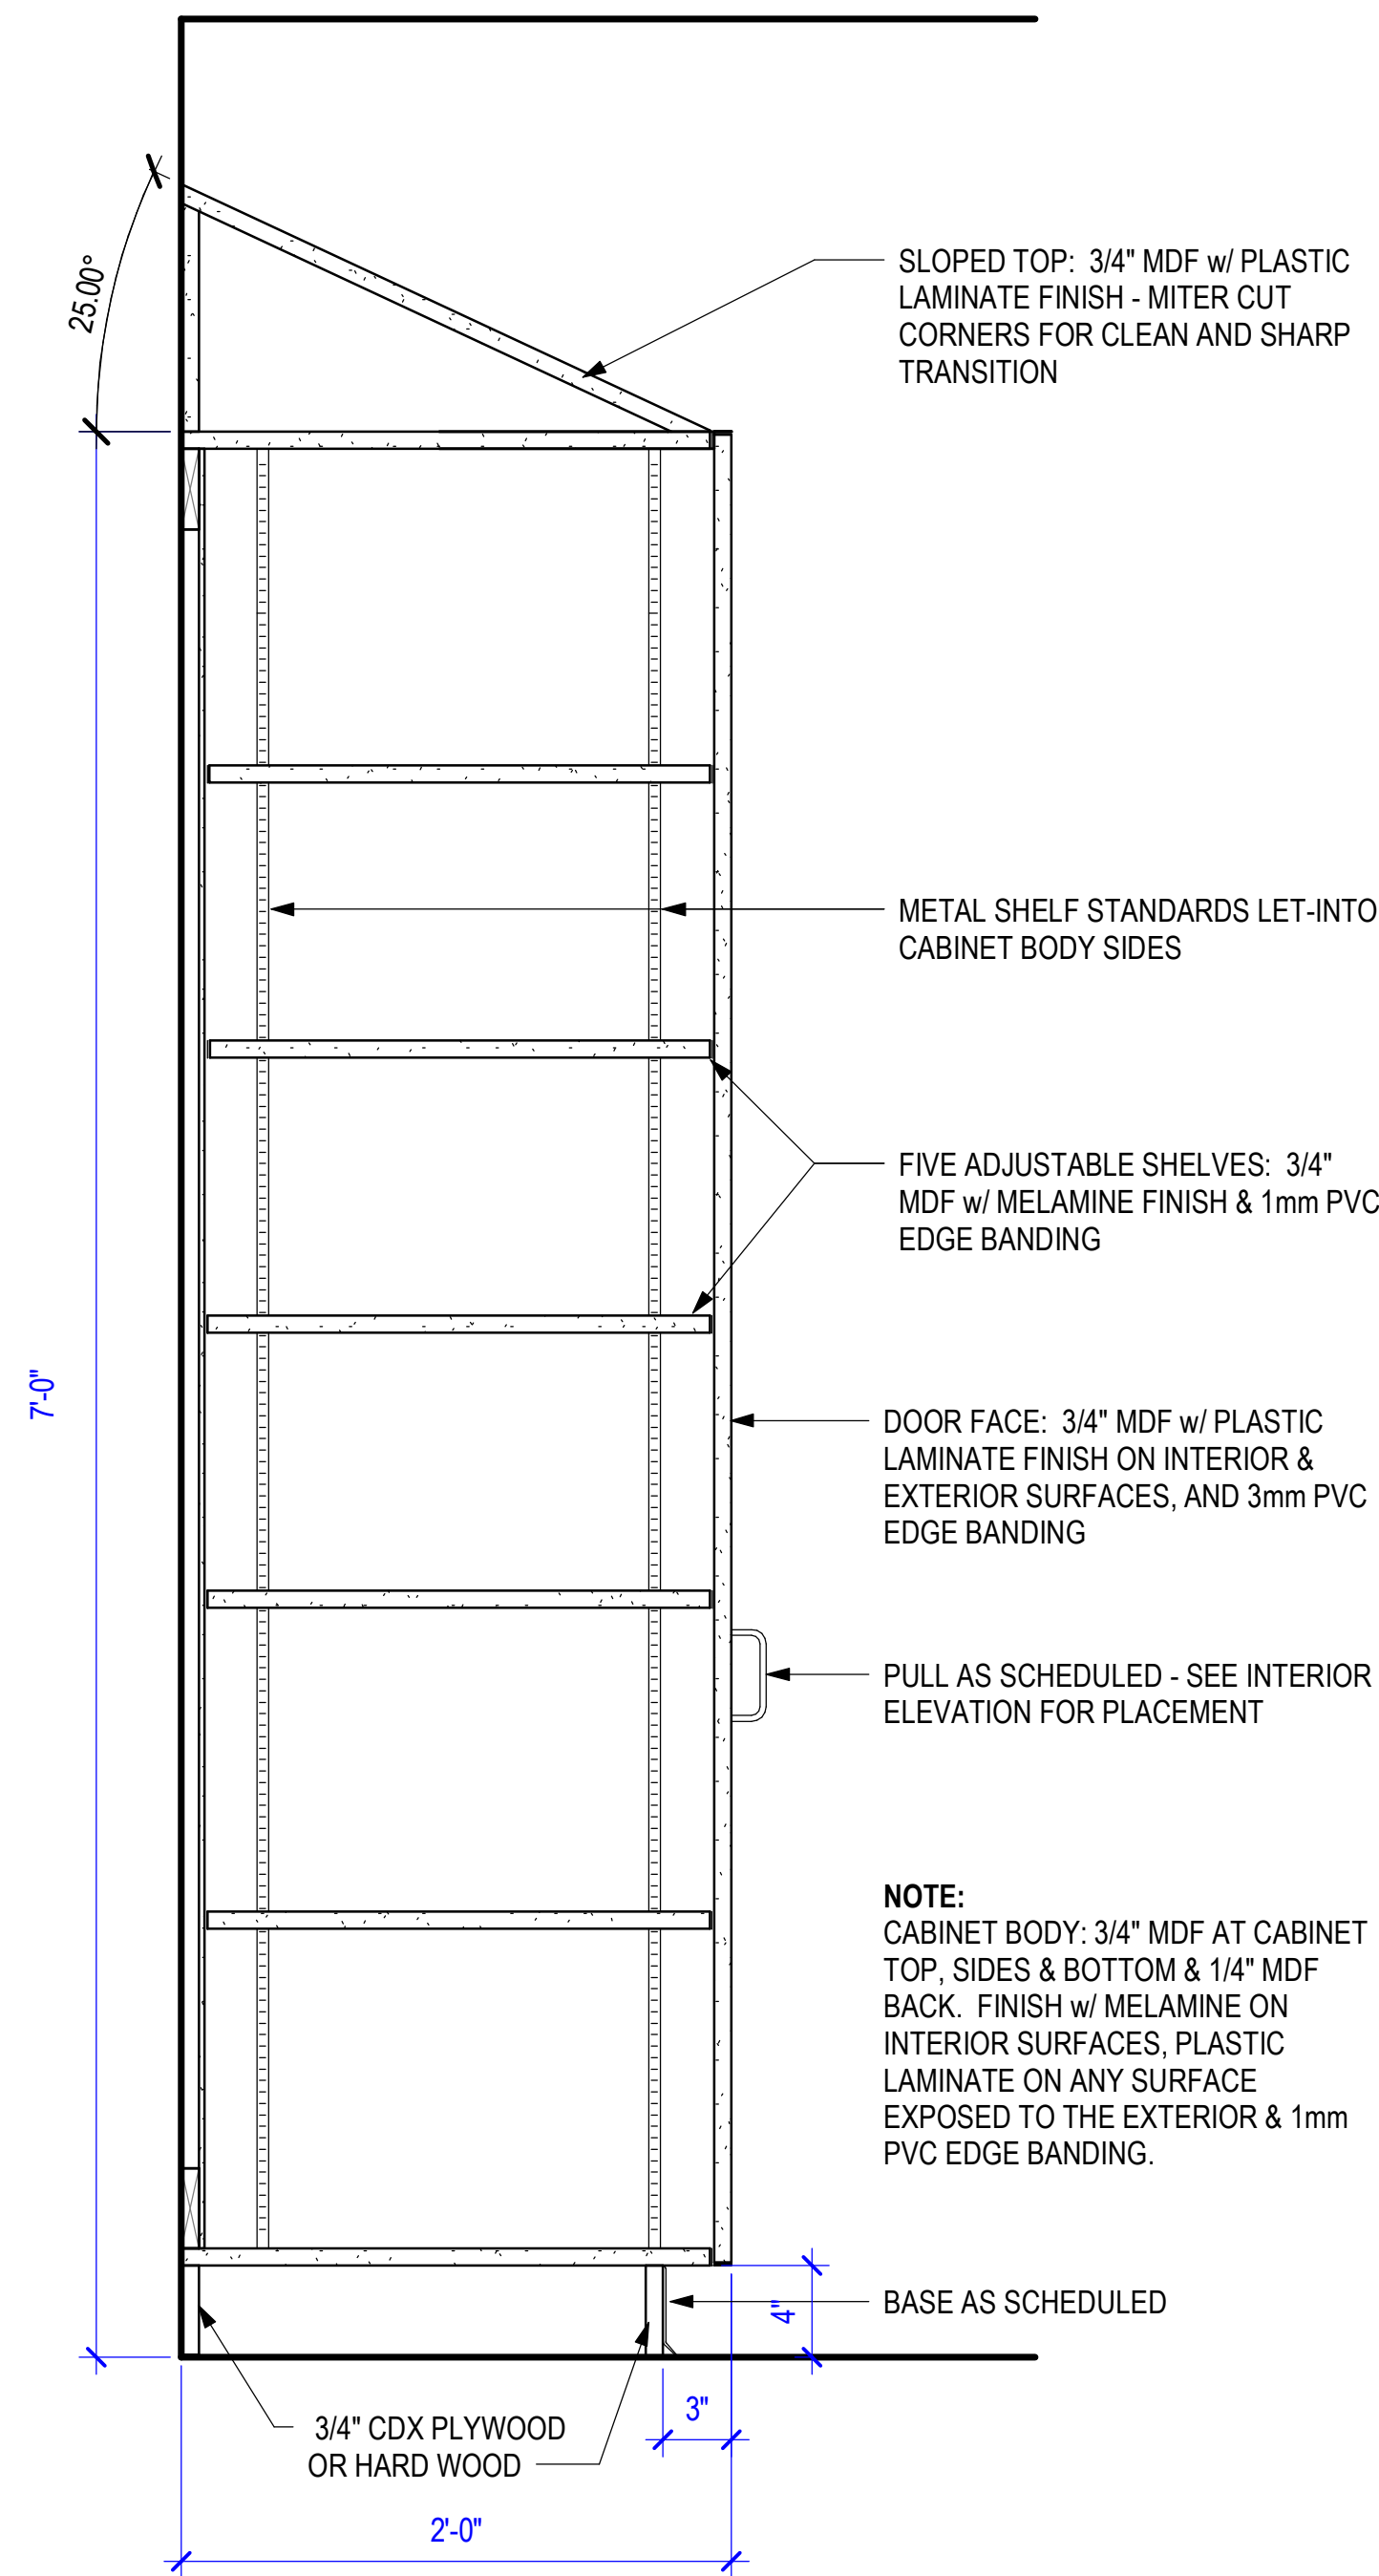

5 STORAGE CABINET, SLOPED TOP
1 1/2" = 1'-0"

CHI St. Vincent
Little Rock Infirmary
Imaging Suite Renovations

CONSTRUCTION DOCUMENTS

No.	Date	Description
1	08-25-2026	RB 001



Notes

1. CROMWELL ARCHITECTS ENGINEERS, INC. ALL RIGHTS RESERVED
2. THIS SHEET DESIGNED FOR COLOR PRINTING. CRITICAL INFORMATION MAY BE LOST WITH BLACK AND WHITE PRINTING.

Project Number 2025-179
Issue Date 08-25-2026
Sheet Title

MILLWORK DETAILS

Sheet Number

A-702