

UAMS GASTRO 6th FLOOR CLINIC


AT FREEWAY MEDICAL TOWER

CONSTRUCTION DOCUMENTS

02.12.26



PROJECT LOCATION
LITTLE ROCK, ARKANSAS

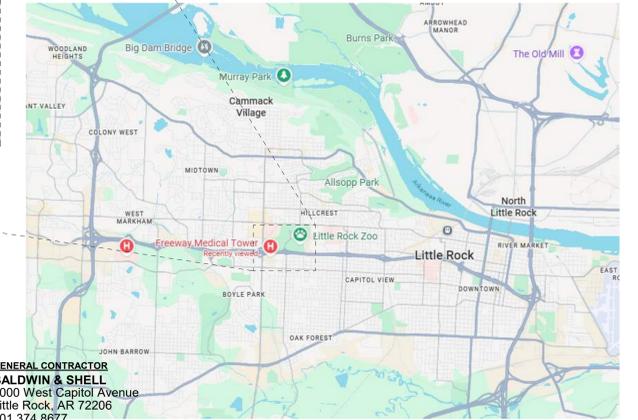

GENERAL CONTRACTOR
BALDWIN & SHELL
1000 West Capitol Avenue
Little Rock, AR 72206
501.374.8677
www.baldwinshell.com

Architect
WER Architects
901 West Third Street
Little Rock, Arkansas 72201
501.374.5300
www.WERarch.com



MEPEFS
ENFRA TME
1 Allied Drive, Suite 2600,
Little Rock, AR 72202
(501) 823-4317
www.enfrasolutions.com/



I HEREBY CERTIFY THAT THESE PLANS & SPECIFICATIONS HAVE BEEN PREPARED BY ME, OR UNDER MY DIRECT SUPERVISION. I CERTIFY THAT TO THE BEST OF MY KNOWLEDGE, THESE PLANS & SPECIFICATIONS ARE AS REQUIRED BY LAW & IN COMPLIANCE WITH THE ARKANSAS FIRE PREVENTION CODE FOR THE STATE OF ARKANSAS.
G. Russell Fason
G. RUSSELL FASON, A.I.A.



INDEX OF DRAWINGS

A0.00 COVER SHEET
G1.00 LIFE SAFETY PLAN

DEMOLITION

D1.01 DEMOLITION PLAN

ARCHITECTURAL

A0.01 GENERAL INFORMATION
A0.02 PROSPECTIVE IMAGERY
A1.01 NOTE PLAN
A1.02 DIMENSION PLAN
A1.11 REFLECTED CEILING PLAN
A4.01 TOILET PLANS
A4.02 LOBBY
A4.03 BREAK ROOM
A4.04 TEAM ROOM
A4.05 NURSES STATION
A4.06 EXAM ROOMS
A4.07 ULTRASOUND
A6.01 PARTITION SCHEDULE
A6.02 PARTITION FRAMING DETAILS
A6.03 DOOR & WINDOW SCHEDULE
A7.01 INTERIOR ELEVATIONS
A7.02 FINISH SCHEDULE
A7.03 ACCENT FINISH PLAN
A7.04 FURNITURE AND EQUIPMENT PLAN
A7.05 SIGNAGE PLAN AND DETAILS

MECHANICAL

M001 SCHEDULES AND LEGEND - HVAC
M101 FLOOR PLANS - HVAC DUCTWORK DEMOLITION
M201 FLOOR PLANS - HVAC DUCTWORK
M301 DETAILS - HVAC
M401 CONTROLS - HVAC

ELECTRICAL

E001 SCHEDULES, LEGENDS AND GENERAL NOTES - ELECTRICAL
E101 6TH FLOOR PLAN - LIGHTING DEMOLITION
E201 6TH FLOOR PLAN - POWER DEMOLITION
E301 6TH FLOOR PLAN - SYSTEMS DEMOLITION
E401 6TH FLOOR PLAN - LIGHTING
E501 6TH FLOOR PLAN - POWER
E601 6TH FLOOR PLAN - SYSTEMS
E701 PARTIAL FLOOR PLANS, RISER, & DETAILS - ELECTRICAL
E801 PANEL SCHEDULES - ELECTRICAL

PLUMBING

P001 LEGENDS AND NOTES - PLUMBING
P002 SCHEDULES - PLUMBING
P101 6TH FLOOR PLAN - PLUMBING DEMOLITION
P102 PARTIAL FLOOR PLANS - PLUMBING DEMOLITION
P201 6TH FLOOR PLAN - PLUMBING
P202 PARTIAL FLOOR PLANS - PLUMBING
P203 PARTIAL FLOOR PLANS - 5TH FLOOR PLAN - OVERHEAD PIPING PLAN
P301 DETAILS - PLUMBING
P302 DETAILS - PLUMBING
P401 RISERS - PLUMBING

FIRE PROTECTION

F001 GENERAL NOTES AND DETAILS - FIRE PROTECTION
F101 6TH FLOOR PLAN - FIRE PROTECTION DEMOLITION
F201 6TH FLOOR PLAN - FIRE PROTECTION

FINISH SCHEDULE LEGEND

ACT	ACOUSTIC CEILING TILE
CGD	CORNER GUARD
EXS	EXISTING FINISH
HPL	PLASTIC LAMINATE
IPT	INTERIOR PAINT
IPX	INTERIOR EPOXY PAINT
LVT	LUXURY VINYL TILE
MGC	MEDICAL GRADE CURTAIN
RBB	RUBBER BASE
RBT	RUBBER TILE
SLC	SEALED CONCRETE
SRS	SLIP RESISTANT SHEET
SSC	SOLID SURFACE
SV	SHEET VINYL
SVT	SOLID VINYL TILE
WP	WALL PROTECTION
WNB	WINDOW BLINDS

GENERAL NOTES (apply to all finishes and materials):

- A. SEE REFLECTED CEILING PLANS & ACCENT WALL FINISH PLAN FOR FULL EXTENT & LOCATION OF MATERIALS
- B. SPECIFIC COLORS & PATTERNS TO BE PROVIDED IN SPREADSHEET PENDING CLIENT APPROVAL
- C. HATCH PATTERNS INDICATING FLOORING MATERIALS ARE FOR INFORMATIONAL PURPOSES ONLY AND ARE INTENDED TO INDICATE THE EXTENT OF MATERIALS. HATCH PATTERNS DO NOT REPRESENT PRECISE PLACEMENT OF PATTERNS.
- D. WHERE LIKE MATERIALS TRANSITION AT DOORWAYS AND CASED OPENINGS, CONTINUE THE PRODUCT INSTALLATION SEAMLESSLY AS NOTED. APPLY SEAM SEALER TO BOTH MATERIALS.
- E. WHERE DEMOLITION OCCURS AT ANY WALL, THE AREA IS TO BE REFINISHED, PRIMED AND REPAINTED TO MATCH EXISTING OR ADJACENT SURFACES, OR AS OTHERWISE DIRECTED BY ARCHITECT.
- F. ALL GYPSUM BOARD CEILINGS AND FURR-DOWNS TO BE PAINTED.
- G. WHERE RUBBER BASE (RBB) IS SPECIFIED, USE ROLLED PRODUCT ONLY. VINYL PRODUCT WILL NOT BE ACCEPTED.
- H. ALL SOLID VINYL TILE (SVT) WELDING RODS COLOR ARE TO BE SELECTED BY ARCHITECT/ DESIGNER. SOLID VINYL TILES SHALL BE COLD WELDED TOGETHER AS RECOMMENDED BY MANUFACTURER. HEAT WELD FLOORING TO WELDED RUBBER BASE. WELDED RUBBER BASE SEAMS AT WALL ARE TO BE COLD WELDED.
- I. PROVIDE LAMINATE FILLER WHERE CASEWORK ABUTS WALL. PROVIDE MATCHING LAMINATE FINISHED END PANEL WHERE CASEWORK DOES NOT ABUT A WALL.
- J. WHERE SINKS ARE LOCATED, PROVIDE A 4" HIGH BACK SPLASH AND SIDE SPLASH. SAME MATERIAL/COLOR AS COUNTERTOP. WHERE BACK SPLASH IS NOTED IN OTHER LOCATIONS, ASSUME SPLASH IS 4" HIGH U.N.O.
- K. VERIFY WITH OWNER ALL GROMMET LOCATIONS IN COUNTER PRIOR TO CONSTRUCTION.

Finish Schedule									
Room Number	Room Name	Floor Finish	Base Finish	Wall Finish	Accent Finishes				Comments
					North Wall	South Wall	East Wall	West Wall	
FW.6400	WAITING	LVT-01	RBB-01	IPT-01, IPT-02					SEE ACCENT FINISH PLAN ON A7.03
FW.6401	CHECK-IN/ CHECK-OUT	LVT-01	RBB-01	IPT-01, IPT-02	IPT-02				SEE ACCENT FINISH PLAN ON A7.03
FW.6402	CSM OFFICE	LVT-01	RBB-01	IPT-01					
FW.6403	PHLEB	LVT-01	RBB-01	IPT-03					
FW.6404	PHONE NURSES	LVT-01	RBB-01	IPT-01					
FW.6406	BREAKROOM	LVT-01	RBB-01	IPT-03					
FW.6407	RR	SRS-01	SELF-COVE	IPX					
FW.6408	EXAM 1	LVT-01	RBB-01	IPT-01					
FW.6409	TRIAGE	LVT-01	RBB-01	IPT-01					
FW.6410	EXAM 2	LVT-01	RBB-01	IPT-01					
FW.6412	EXAM 3	LVT-01	RBB-01	IPT-01					
FW.6413	APRN	LVT-01	RBB-01	IPT-01					
FW.6414	EXAM 4	LVT-01	RBB-01	IPT-01					
FW.6415	RR	SRS-01	SELF-COVE	IPX					
FW.6416	ULTRASOUND	LVT-01	RBB-01	IPT-03					
FW.6417	NURSE STATION	LVT-01	RBB-01	IPT-01, IPT-02				IPT-02	SEE ACCENT FINISH PLAN ON A7.03
FW.6418	EXAM 5	LVT-01	RBB-01	IPT-01					
FW.6420	TEAM ROOM 1	LVT-01	RBB-01	IPT-01					
FW.6421	CLEAN STORAGE	LVT-01	RBB-01	IPT-01					
FW.6422	EXAM 6	LVT-01	RBB-01	IPT-01					
FW.6423	TRIAGE	LVT-01	RBB-01	IPT-01					
FW.6424	EXAM 7	LVT-01	RBB-01	IPT-01					
FW.6425	SOILED/ HOLDING	LVT-01	RBB-01	IPT-01					
FW.6426	EXAM 8	LVT-01	RBB-01	IPT-01					
FW.6427	EVS	LVT-01	RBB-01	IPT-01					
FW.6428	TEAM ROOM 2	LVT-01	RBB-01	IPT-01					
FW.6430	EXAM 9	LVT-01	RBB-01	IPT-01					
FW.6432	EXAM 10	LVT-01	RBB-01	IPT-01					
FW.6434	RR	SRS-01	SELF-COVE	IPX					
FW.6436	BULK STORAGE	LVT-01	RBB-01	IPT-01					
FW.6437	HW ROOM	LVT-01	RBB-01	IPT-01					
FW.6438	ELEC	LVT-01	RBB-01	IPT-01					
FW.6440H	CORRIDOR	LVT-01	RBB-01	IPT-01, IPT-02					SEE ACCENT FINISH PLAN ON A7.03
Grand total: 33									

**UAMS
GASTRO
6th FLOOR CLINIC**

AT FREEWAY MEDICAL TOWER

ARCHITECT
WER Architects
 901 West Third Street
 Little Rock, Arkansas 72201
 501.374.5300
 www.WERArch.com




Copyright 2026

MEPPES
ENFRA TME
 1 Allied Drive, Suite 2600,
 Little Rock, AR 72202
 (501) 823-4317
 www.enfrasolutions.com/

GENERAL CONTRACTOR
BALDWIN & SHELL
 1000 West Capitol Avenue
 Little Rock, AR 72206
 501.374.8677
 www.baldwinshell.com

OWNER
**UNIVERSITY OF ARKANSAS
FOR MEDICAL SCIENCES**
 4301 W. Markham
 Little Rock, AR 72205
 501.686.2540
 www.uams.com

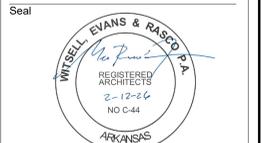

CONSTRUCTION DOCUMENTS



No.	Issue	Date

Job No. _____
 Date UAMSGA24.00
 Title 02.12.26

FINISH SCHEDULE
 Sheet No. **A7.02**

A B C D E F G H J K L M N P Q R S


1
2
3
4
5
6
7
8
9
10
11
12
13
14

GENERAL NOTES

REFER TO GENERAL ELECTRICAL DEMOLITION NOTES, SEE SHEET E001

DEMOLITION KEYED NOTES

- ① EXISTING 15-30R RECEPTACLE CIRCUIT TO BE RE-CIRCUITED TO NEW EMERGENCY 120/208 PANEL ON 7TH FLOOR. COORDINATE WITH OWNERS
- ② EXISTING 120/240V PANEL TO BE DEMOLISHED. COORDINATE WITH OWNER FOR REMOVAL.

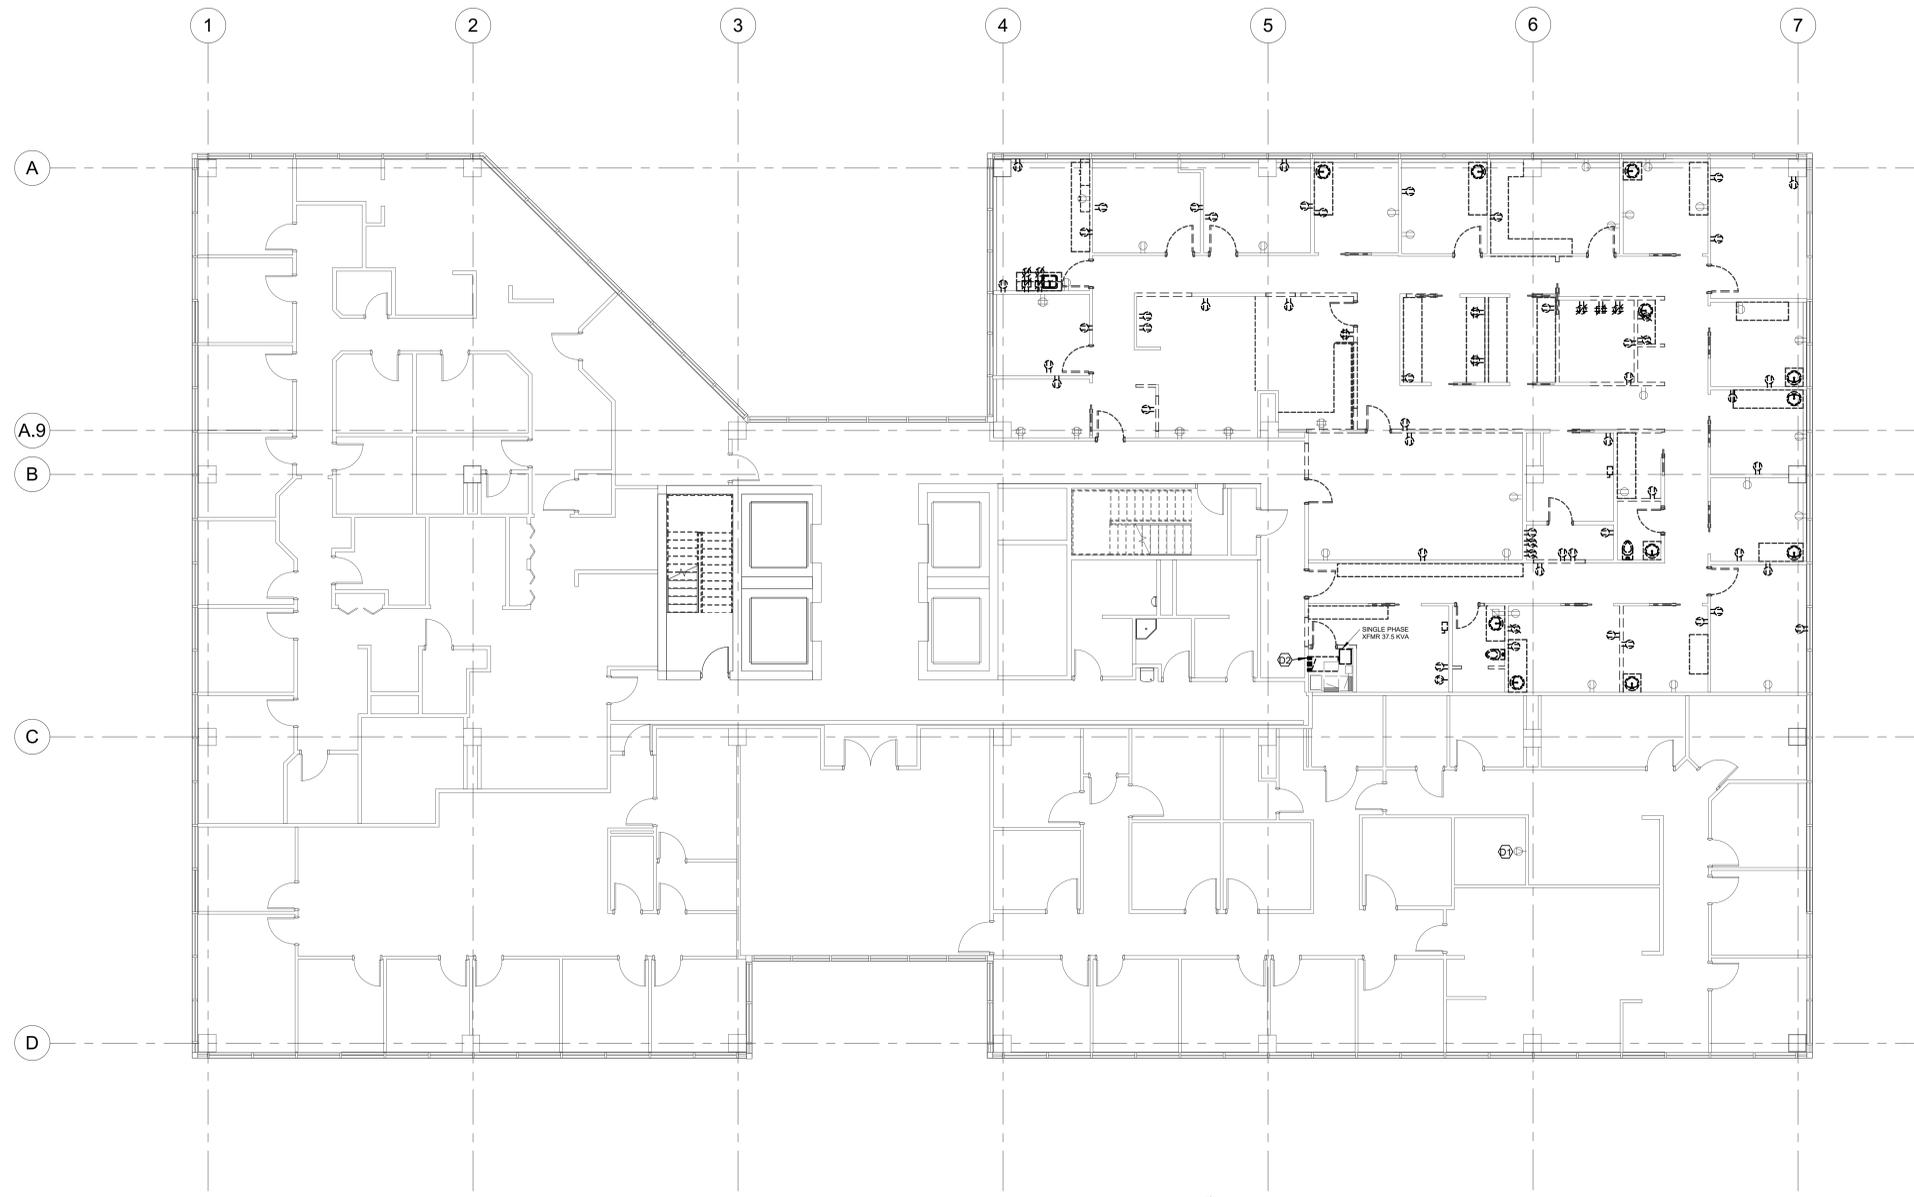

① 6TH FLOOR PLAN - POWER DEMO
1/8" = 1'-0"

**UAMS
GASTRO
6th FLOOR CLINIC**

AT FREEWAY MEDICAL TOWER


ARCHITECT
WER Architects/Planners
 901 West Third Street
 Little Rock, Arkansas 72201
 501.374.5300
 www.WERarch.com



MEPPPS
ENFRATME
 1 Allied Drive, Suite 2600,
 Little Rock, AR 72202
 (501) 823-4317
 www.enfrasolutions.com/

GENERAL CONTRACTOR
BALDWIN & SHELL
 1000 West Capitol Avenue
 Little Rock, AR 72206
 501.374.8677
 www.baldwinshell.com

OWNER
**UNIVERSITY OF ARKANSAS
 FOR MEDICAL SCIENCES**
 4301 W. Markham
 Little Rock, AR 72205
 501.686.2540
 www.uams.com

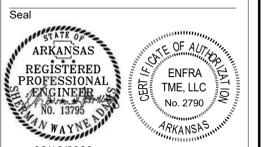

02/12/2026
CONSTRUCTION DOCUMENTS

UAMS
UNIVERSITY OF ARKANSAS
FOR MEDICAL SCIENCES

No.	Issue	Date

Job No. _____
 Date UAMSGA24.00
 Title 02.12.26

6TH FLOOR PLAN -
POWER DEMOLITION
Sheet No.


E201

A B C D E F G H J K L M N P Q R S

Project Name: UAMS - GASTRO - 6th Floor Clinic-01-25-2025-MEPP-REV725.rvt
 Autodesk Docs: UAMS - GASTRO - 6th Floor Clinic-01-25-2025-MEPP-REV725.rvt
 2/12/2026 8:13:02 AM

A B C D E F G H I J K L M N O P Q R S

1
2
3
4
5
6
7
8
9
10
11
12
13
14

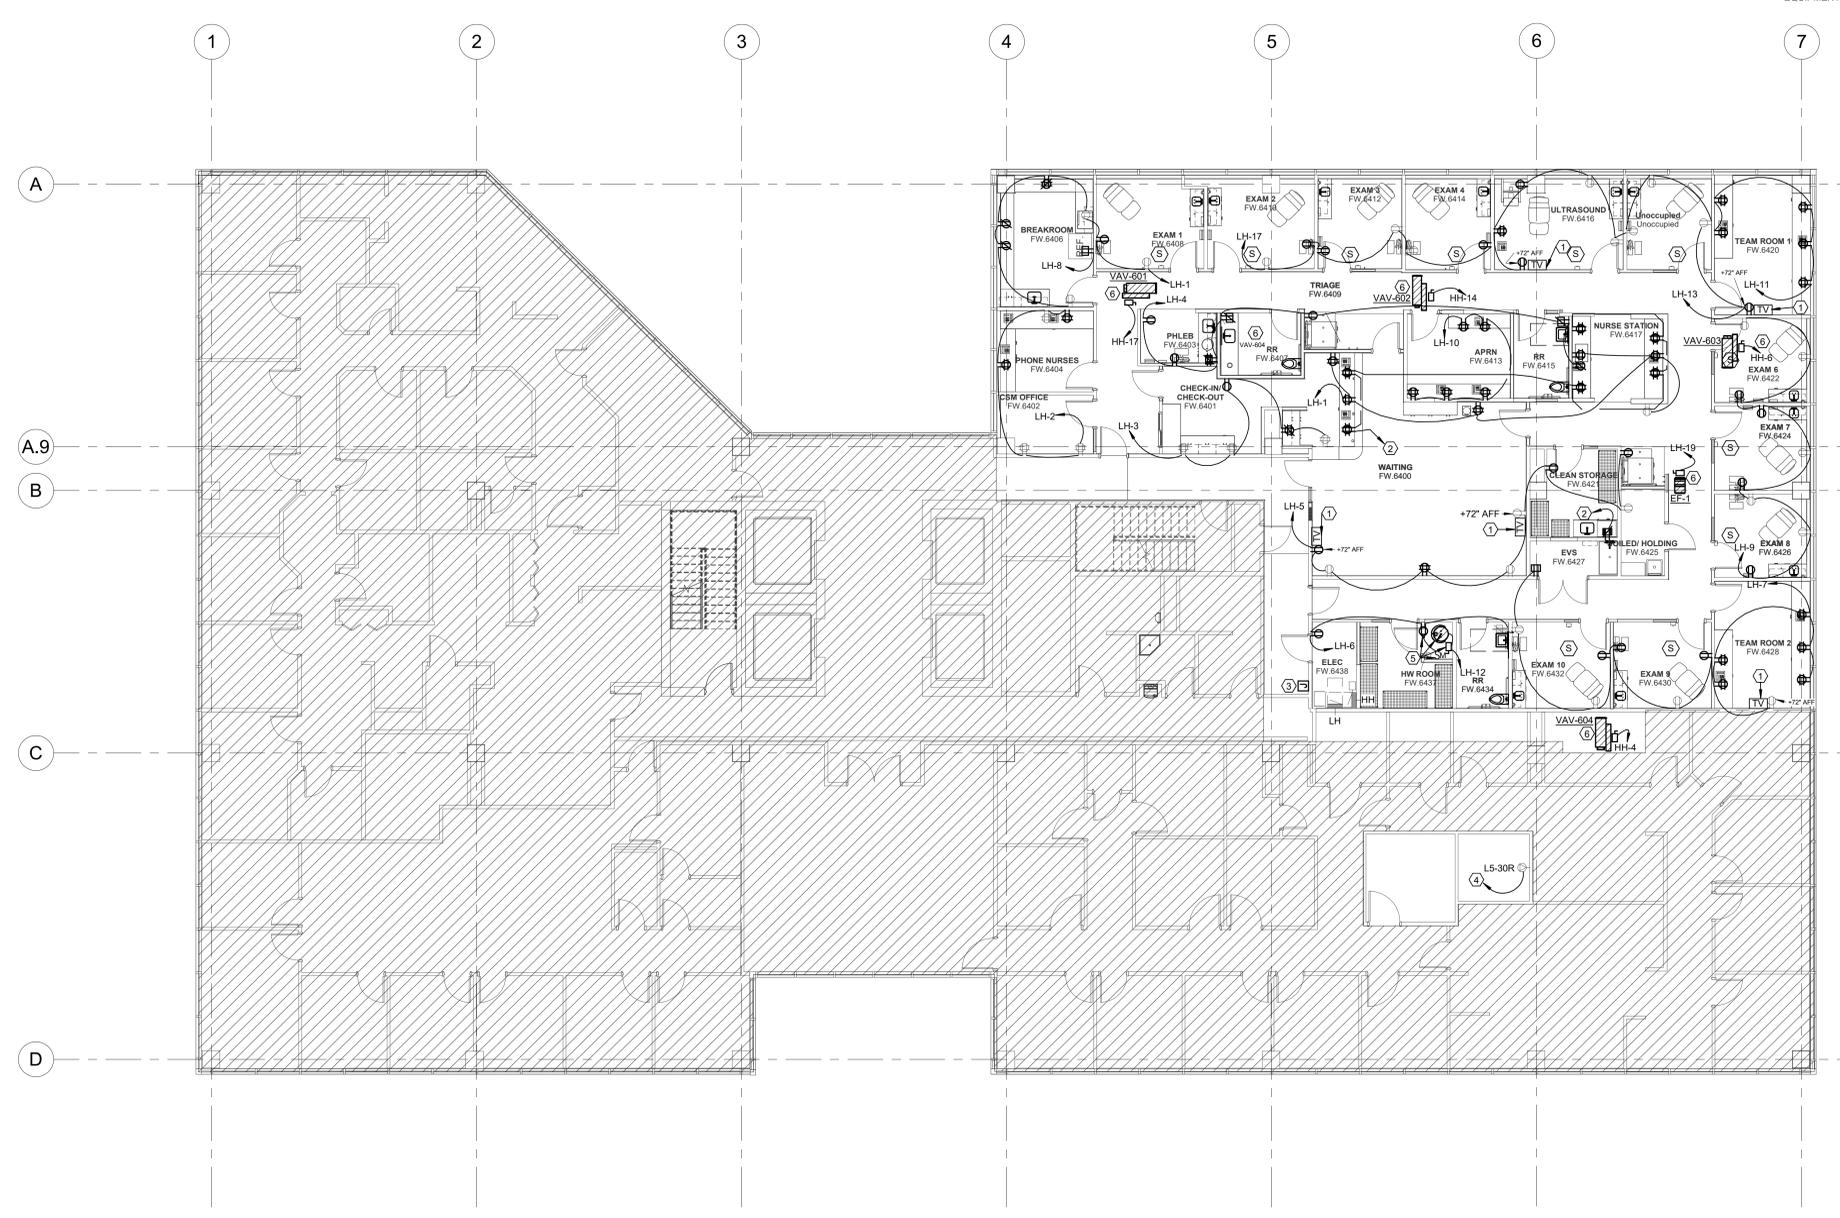

GENERAL NOTES

REFER TO GENERAL ELECTRICAL NOTES, SEE SHEET E001

KEYED NOTES

- ① COORDINATE WITH OWNER AND OWNER'S "IT" FOR INSTALLATION, CONNECTIONS, TV's TO BE MOUNTED AT +7'2" AFF. EXISTING RECEPTACLES TO BE REUSED WHERE NECESSARY.
- ② ROUTE CIRCUIT TO NEAREST SPARE CIRCUIT IN NEAREST EMERGENCY PANEL.
- ③ COORDINATE WITH OWNER FOR INSTALLATION OF TIME CLOCK. PROVIDE NETWORK J-BOX.
- ④ EXISTING L5-30R RECEPTACLE IN UAMS PLASTIC SURGERY SUITE DATA ROOM TO BE REUSED. RECONNECT CIRCUIT TO NEW 120/208 EMERGENCY PANEL ON 7TH FLOOR.
- ⑤ COORDINATE WITH PLUMBING CONTRACTOR FOR INSTALLATION OF "EWH-1". PROVIDE 1 POLE 50A BREAKER IN PANEL "LH". PROVIDE APPROPRIATELY RATED EQUIPMENT DISCONNECT. PROVIDE APPROPRIATELY RATED MOTOR SWITCH FOR "DHWRP".
- ⑥ COORDINATE WITH MECHANICAL CONTRACTOR FOR EQUIPMENT DISCONNECTS FOR SOND & VAV 601-604. ELECTRICAL CONTRACTOR TO PROVIDE APPROPRIATELY SIZED EQUIPMENT DISCONNECT FOR EACH.

① **6TH FLOOR PLAN - POWER**
1/8" = 1'-0"

A B C D E F G H I J K L M N O P Q R S

Project Name: UAMS - GASTRO - 6th Floor Clinic-01-25-2025-MEPP-REV725.rvt
 2/12/2026 8:13:07 AM

**UAMS
GASTRO
6th FLOOR CLINIC**

AT FREEWAY MEDICAL TOWER

ARCHITECT
WER Architects/Planners
 901 West Third Street
 Little Rock, Arkansas 72201
 501.374.5300
 www.WERarch.com

MEPPS
ENFRAS TME
 1 Allied Drive, Suite 2600,
 Little Rock, AR 72202
 (501) 823-4317
 www.enfrasolutions.com/

GENERAL CONTRACTOR
BALDWIN & SHELL
 1000 West Capitol Avenue
 Little Rock, AR 72206
 501.374.8677
 www.baldwinshell.com

OWNER
**UNIVERSITY OF ARKANSAS
FOR MEDICAL SCIENCES**
 4301 W. Markham
 Little Rock, AR 72205
 501.686.2540
 www.uams.com



CONSTRUCTION DOCUMENTS



No.	Issue	Date

Job No. _____
 Date UAMSGA24.00
 Title 02.12.26

**6TH FLOOR PLAN -
POWER**

Sheet No.
E501

**UAMS
GASTRO
6th FLOOR CLINIC**

AT FREEWAY MEDICAL TOWER


ARCHITECT
WER Architects/Planners
 901 West Third Street
 Little Rock, Arkansas 72201
 501.374.5300
 www.WERarch.com



MEPPS
ENFRAS TME
 1 Allied Drive, Suite 2600,
 Little Rock, AR 72202
 (501) 823-4317
 www.enfrasolutions.com/

GENERAL CONTRACTOR
BALDWIN & SHELL
 1000 West Capitol Avenue
 Little Rock, AR 72206
 501.374.8677
 www.baldwinshell.com

OWNER
**UNIVERSITY OF ARKANSAS
FOR MEDICAL SCIENCES**
 4301 W. Markham
 Little Rock, AR 72205
 501.686.2540
 www.uams.com

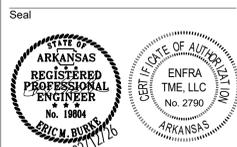

CONSTRUCTION DOCUMENTS




No.	Issue	Date

Job No. _____
 Date UAMSGA24.00
 Title 02.12.26

**6TH FLOOR PLAN -
PLUMBING**

Sheet No.
P201

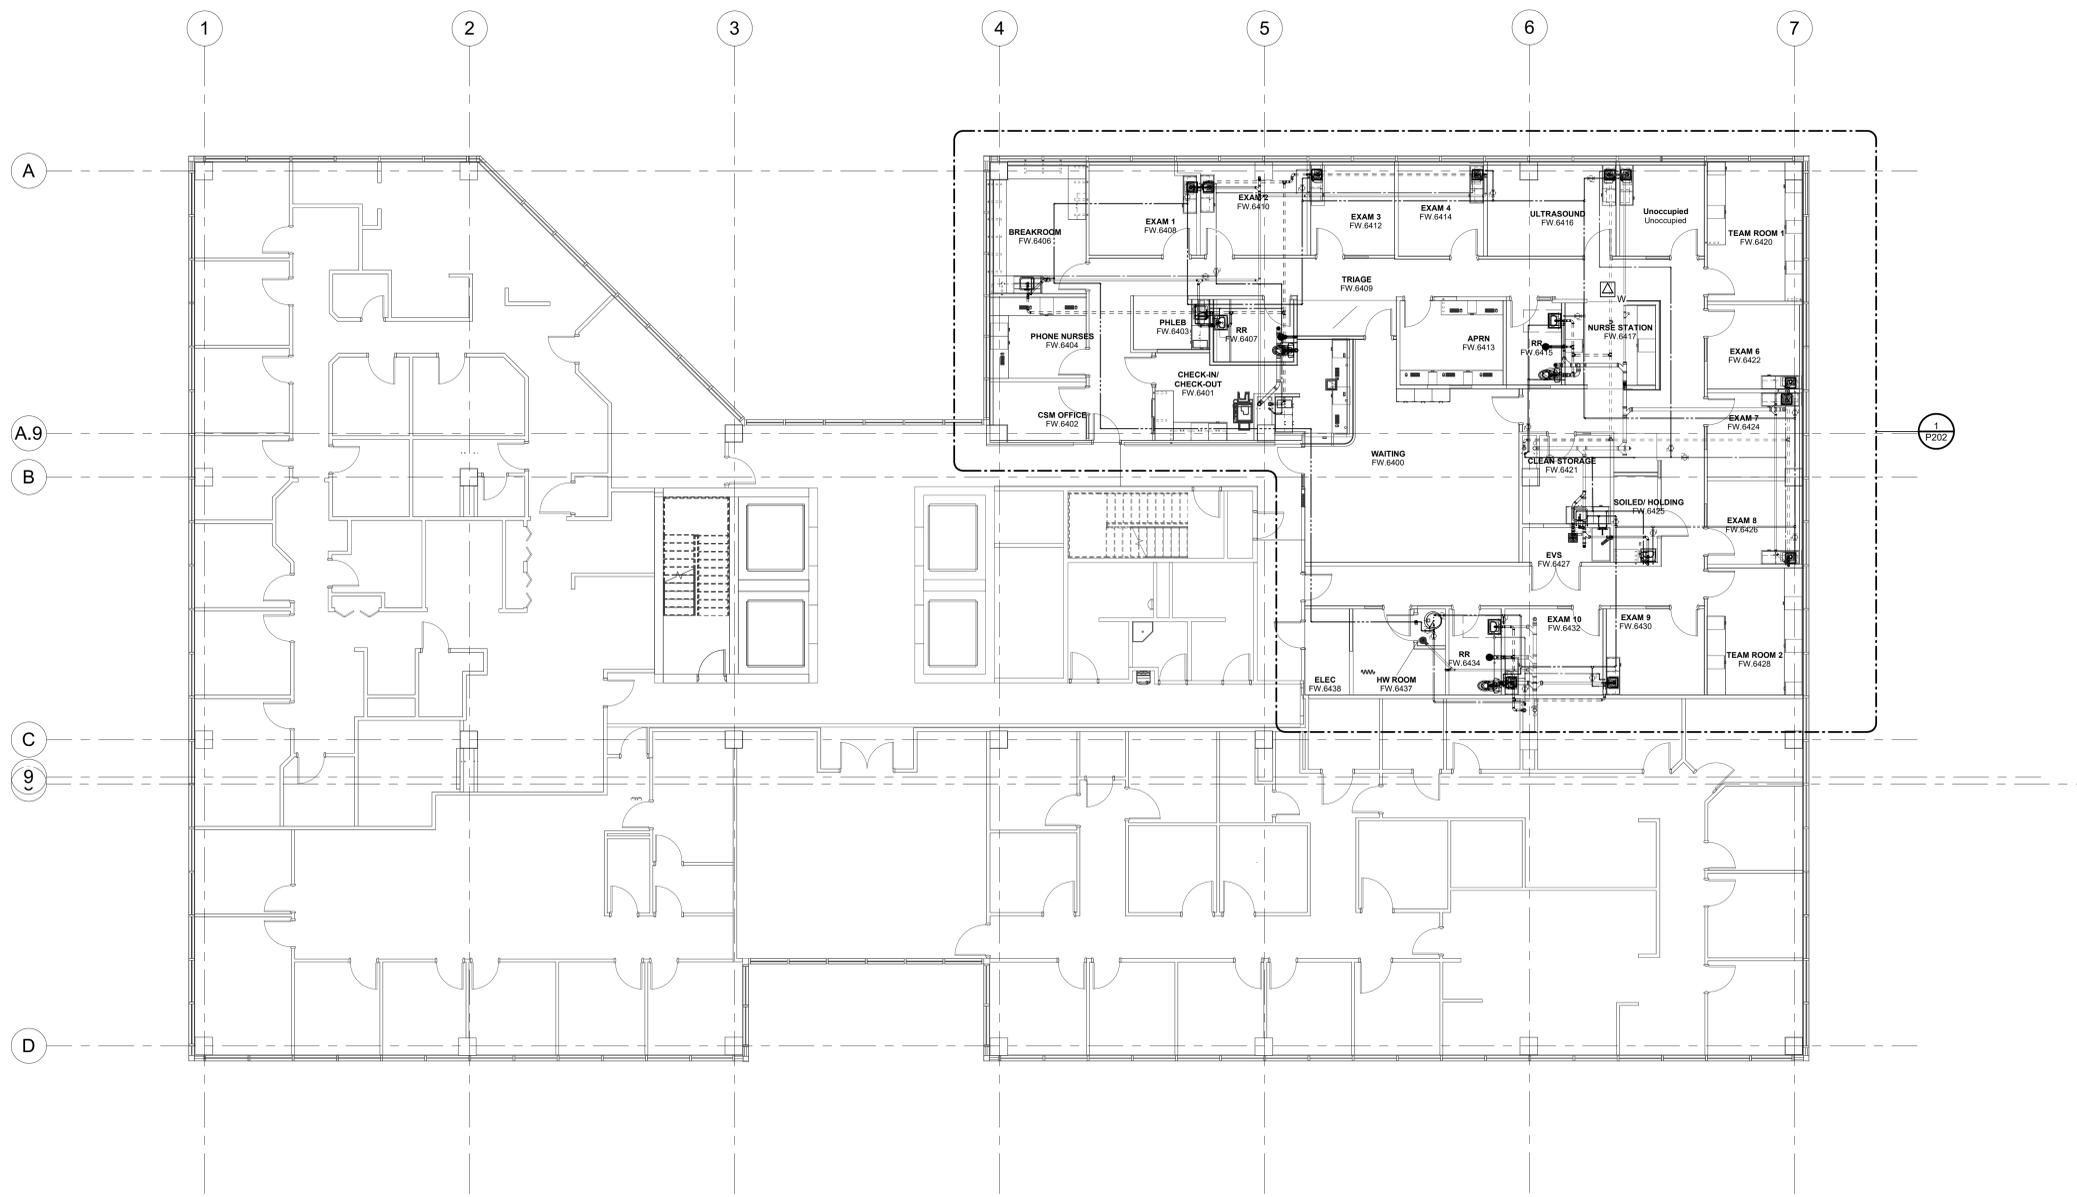

1 6TH FLOOR PLAN - PLUMBING
 1/8" = 1'-0"

Project Name: UAMS - GASTRO - 6th Floor Clinic-01-25-2024-MEPP-REV725.rvt
 Author: EDC/UMS
 Date: 2/12/2026 10:02:37 AM

A B C D E F G H J K L M N P Q R S

1
2
3
4
5
6
7
8
9
10
11
12
13
14

GENERAL NOTE:

- 1. COORDINATE ALL WORK WITH THE 5TH FLOOR TENANT AND BUILDING MANAGER.

KEYED NOTES:

- ① UP TO SINK.
- ② UP TO CLEANOUT.
- ③ UP TO FLOOR DRAIN/FLOOR SINK.
- ④ UP TO VENT IN WALL ABOVE.
- ⑤ UP TO WATER CLOSET.
- ⑥ CAP EXISTING PIPE.
- ⑦ UP TO MOP SINK.

**UAMS
GASTRO
6th FLOOR CLINIC**

AT FREEWAY MEDICAL TOWER


ARCHITECT
WER Architects/Planners
 901 West Third Street
 Little Rock, Arkansas 72201
 501.374.5300
 www.WERarch.com



MEPPPS
ENFRAS TME
 1 Allied Drive, Suite 2600,
 Little Rock, AR 72202
 (501) 823-4317
 www.enfrasolutions.com/

GENERAL CONTRACTOR
BALDWIN & SHELL
 1000 West Capitol Avenue
 Little Rock, AR 72206
 501.374.8677
 www.baldwinshell.com

OWNER
**UNIVERSITY OF ARKANSAS
 FOR MEDICAL SCIENCES**
 4301 W. Markham
 Little Rock, AR 72205
 501.686.2540
 www.uams.com

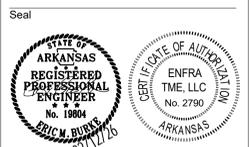

CONSTRUCTION DOCUMENTS


UAMS
 UNIVERSITY OF ARKANSAS
 FOR MEDICAL SCIENCES

No.	Issue	Date

Job No. _____
 Date UAMSGA24.00
 Title 02.12.26

**PARTIAL FLOOR PLANS -
 5TH FLOOR PLAN -
 OVERHEAD PIPING PLAN**

Sheet No.
P203

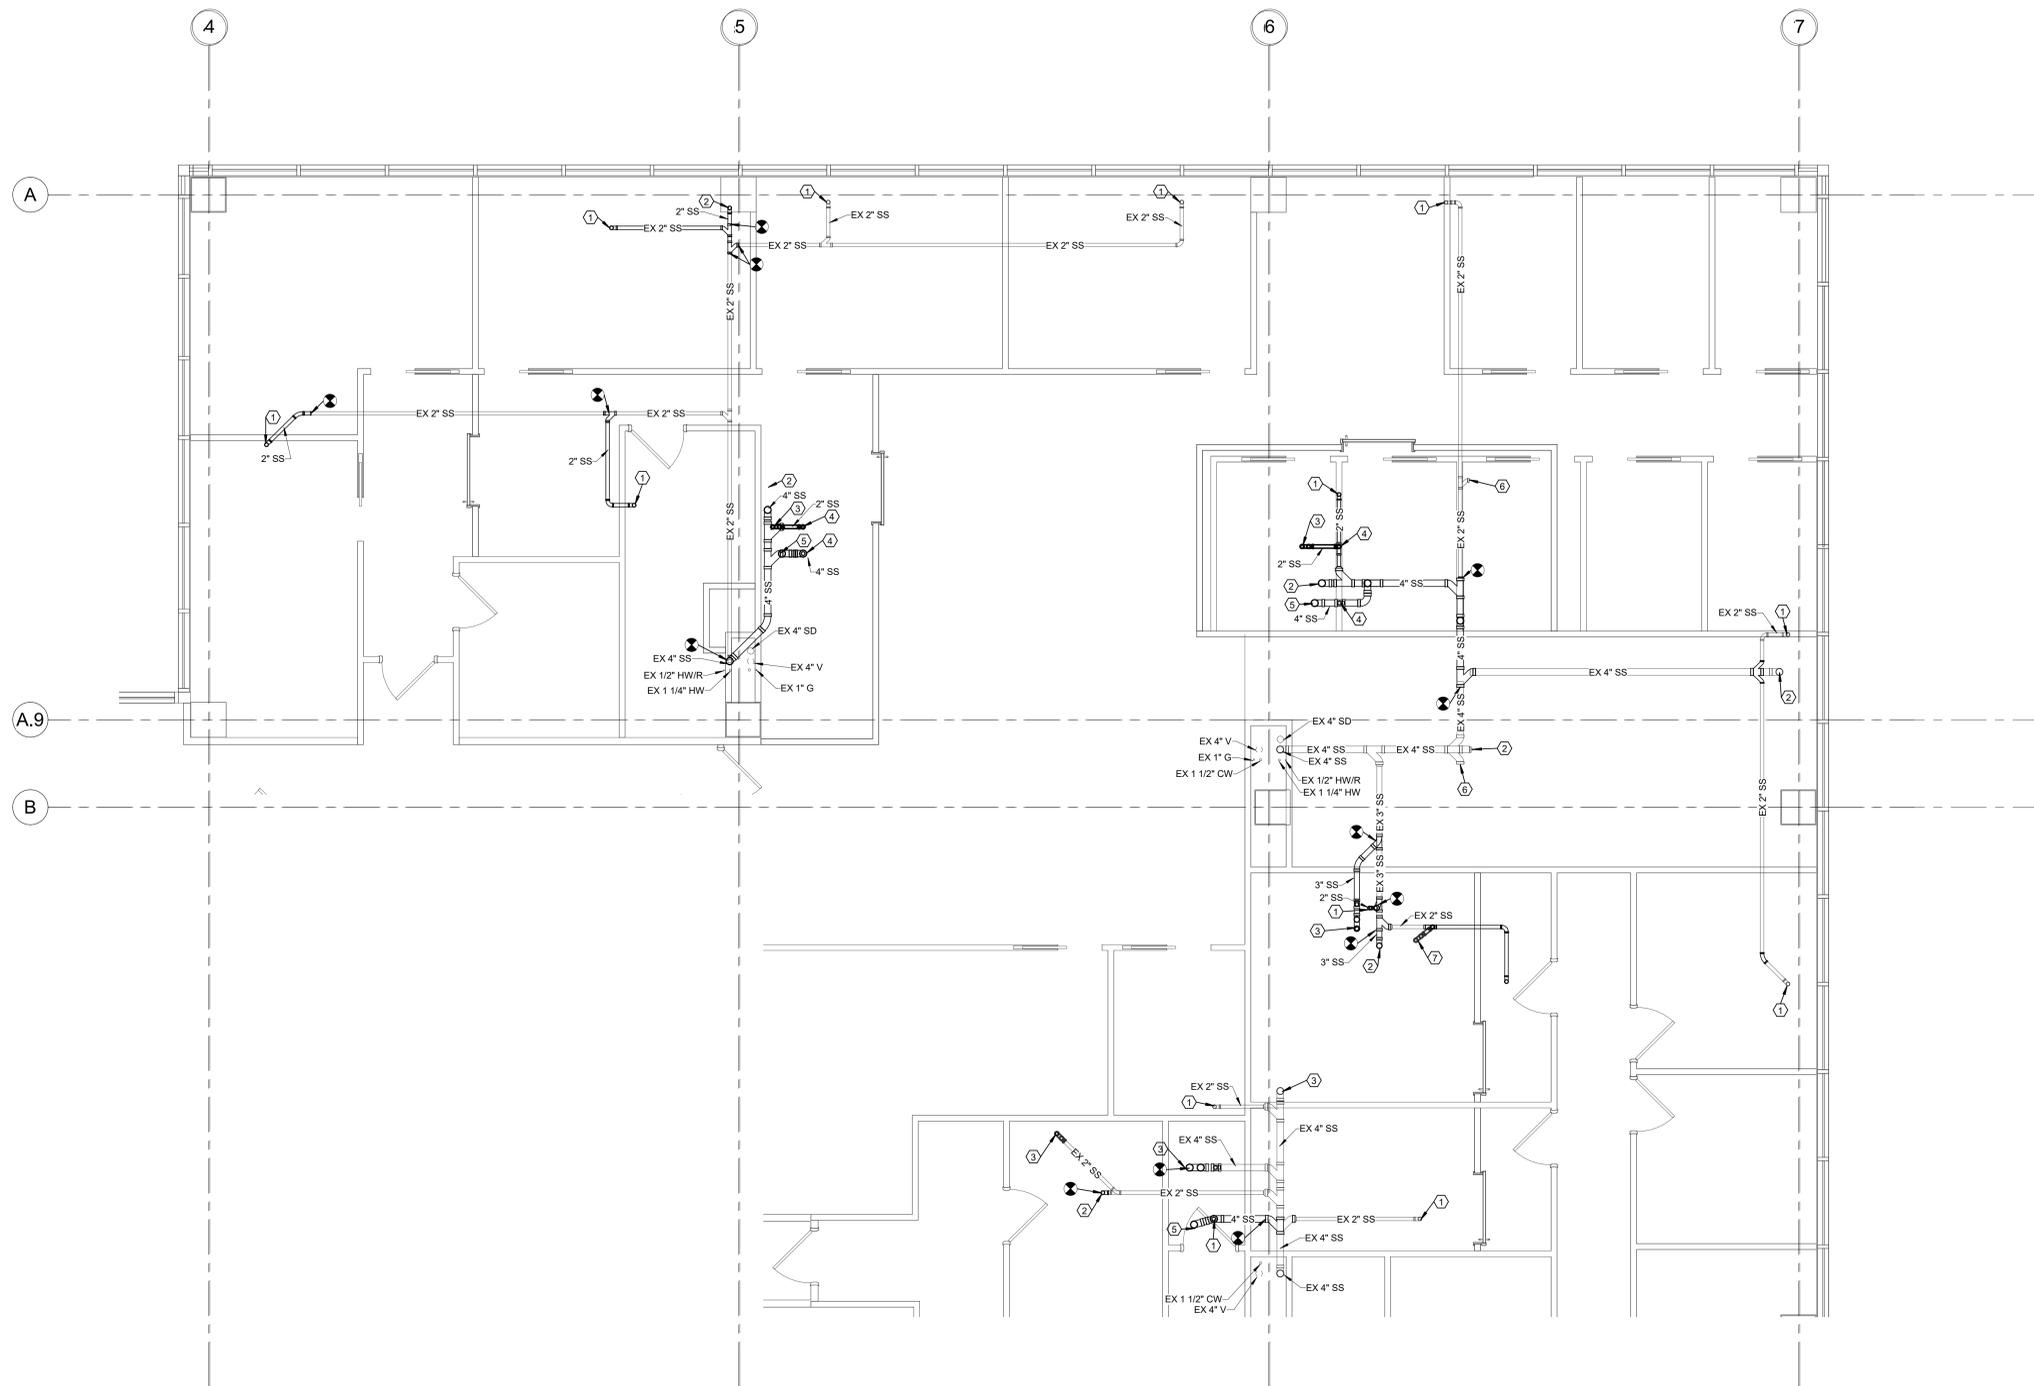

① **5TH FLOOR PLAN - OVERHEAD PIPING PLAN - ENLARGED PLAN**
 1/4" = 1'-0"

A B C D E F G H J K L M N P Q R S

Project Name: UAMS - GASTRO - 6th Floor Clinic-01-25-2024-MEPP-REV725.rvt
 Author: EDC/UMS
 2/12/2026 10:02:47 AM

