



1 DOOR HJS DETAIL
A602 SCALE: 3" = 1'-0"


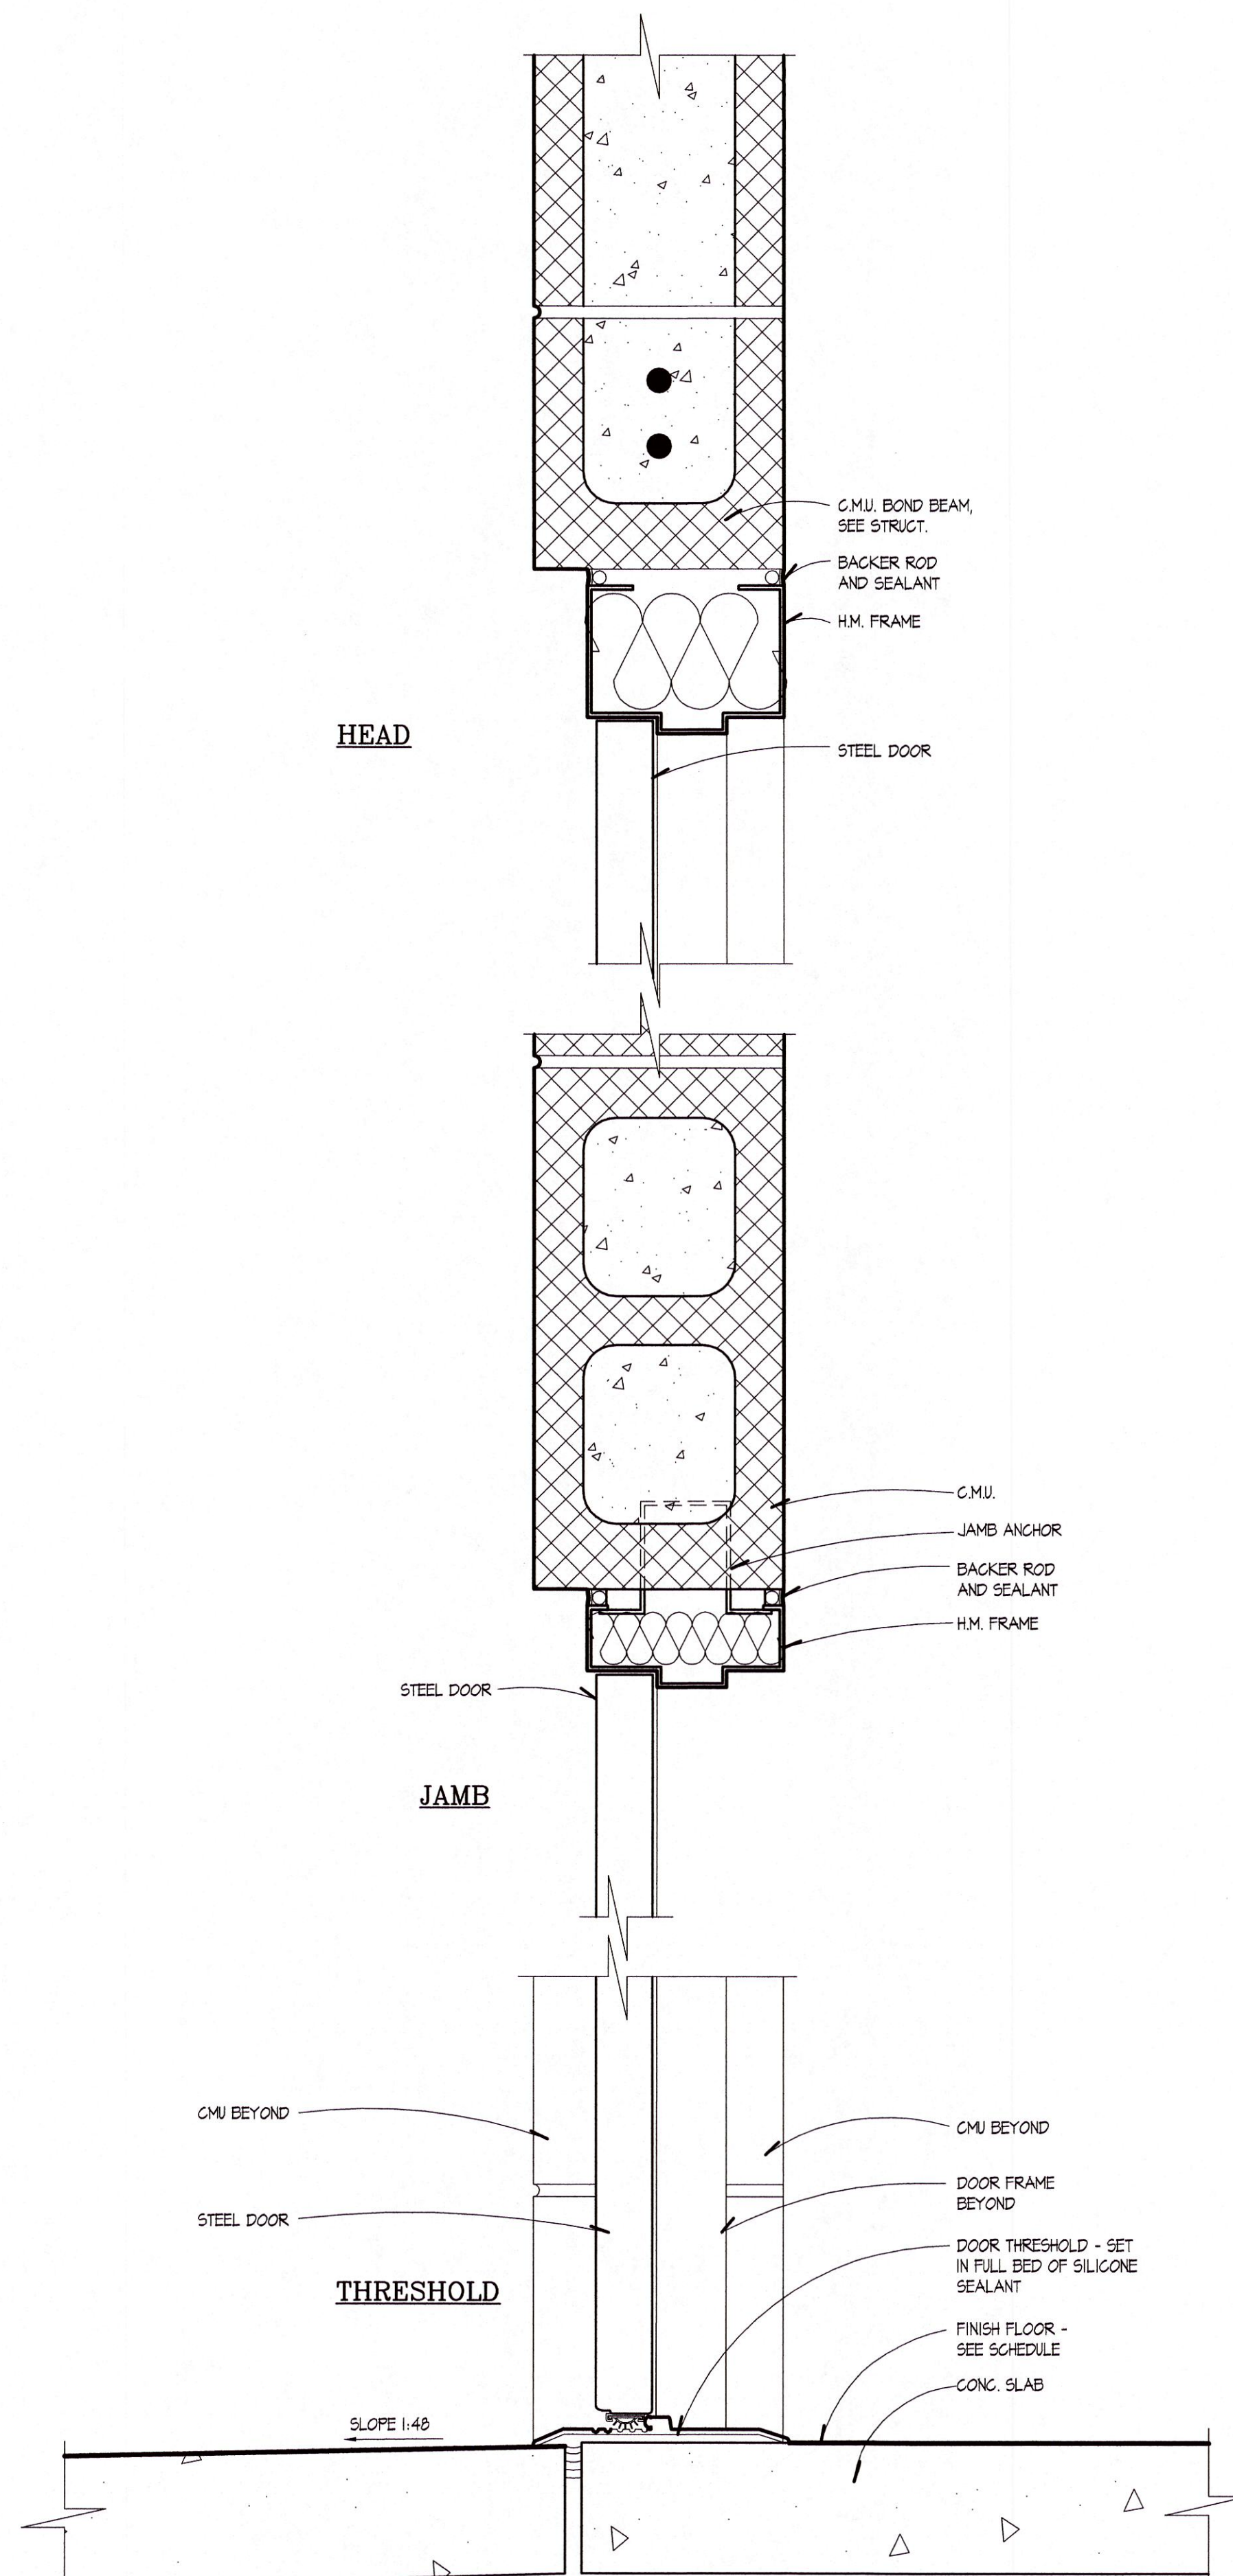


2 DOOR HJS DETAIL
A602 SCALE: 3" = 1'-0"

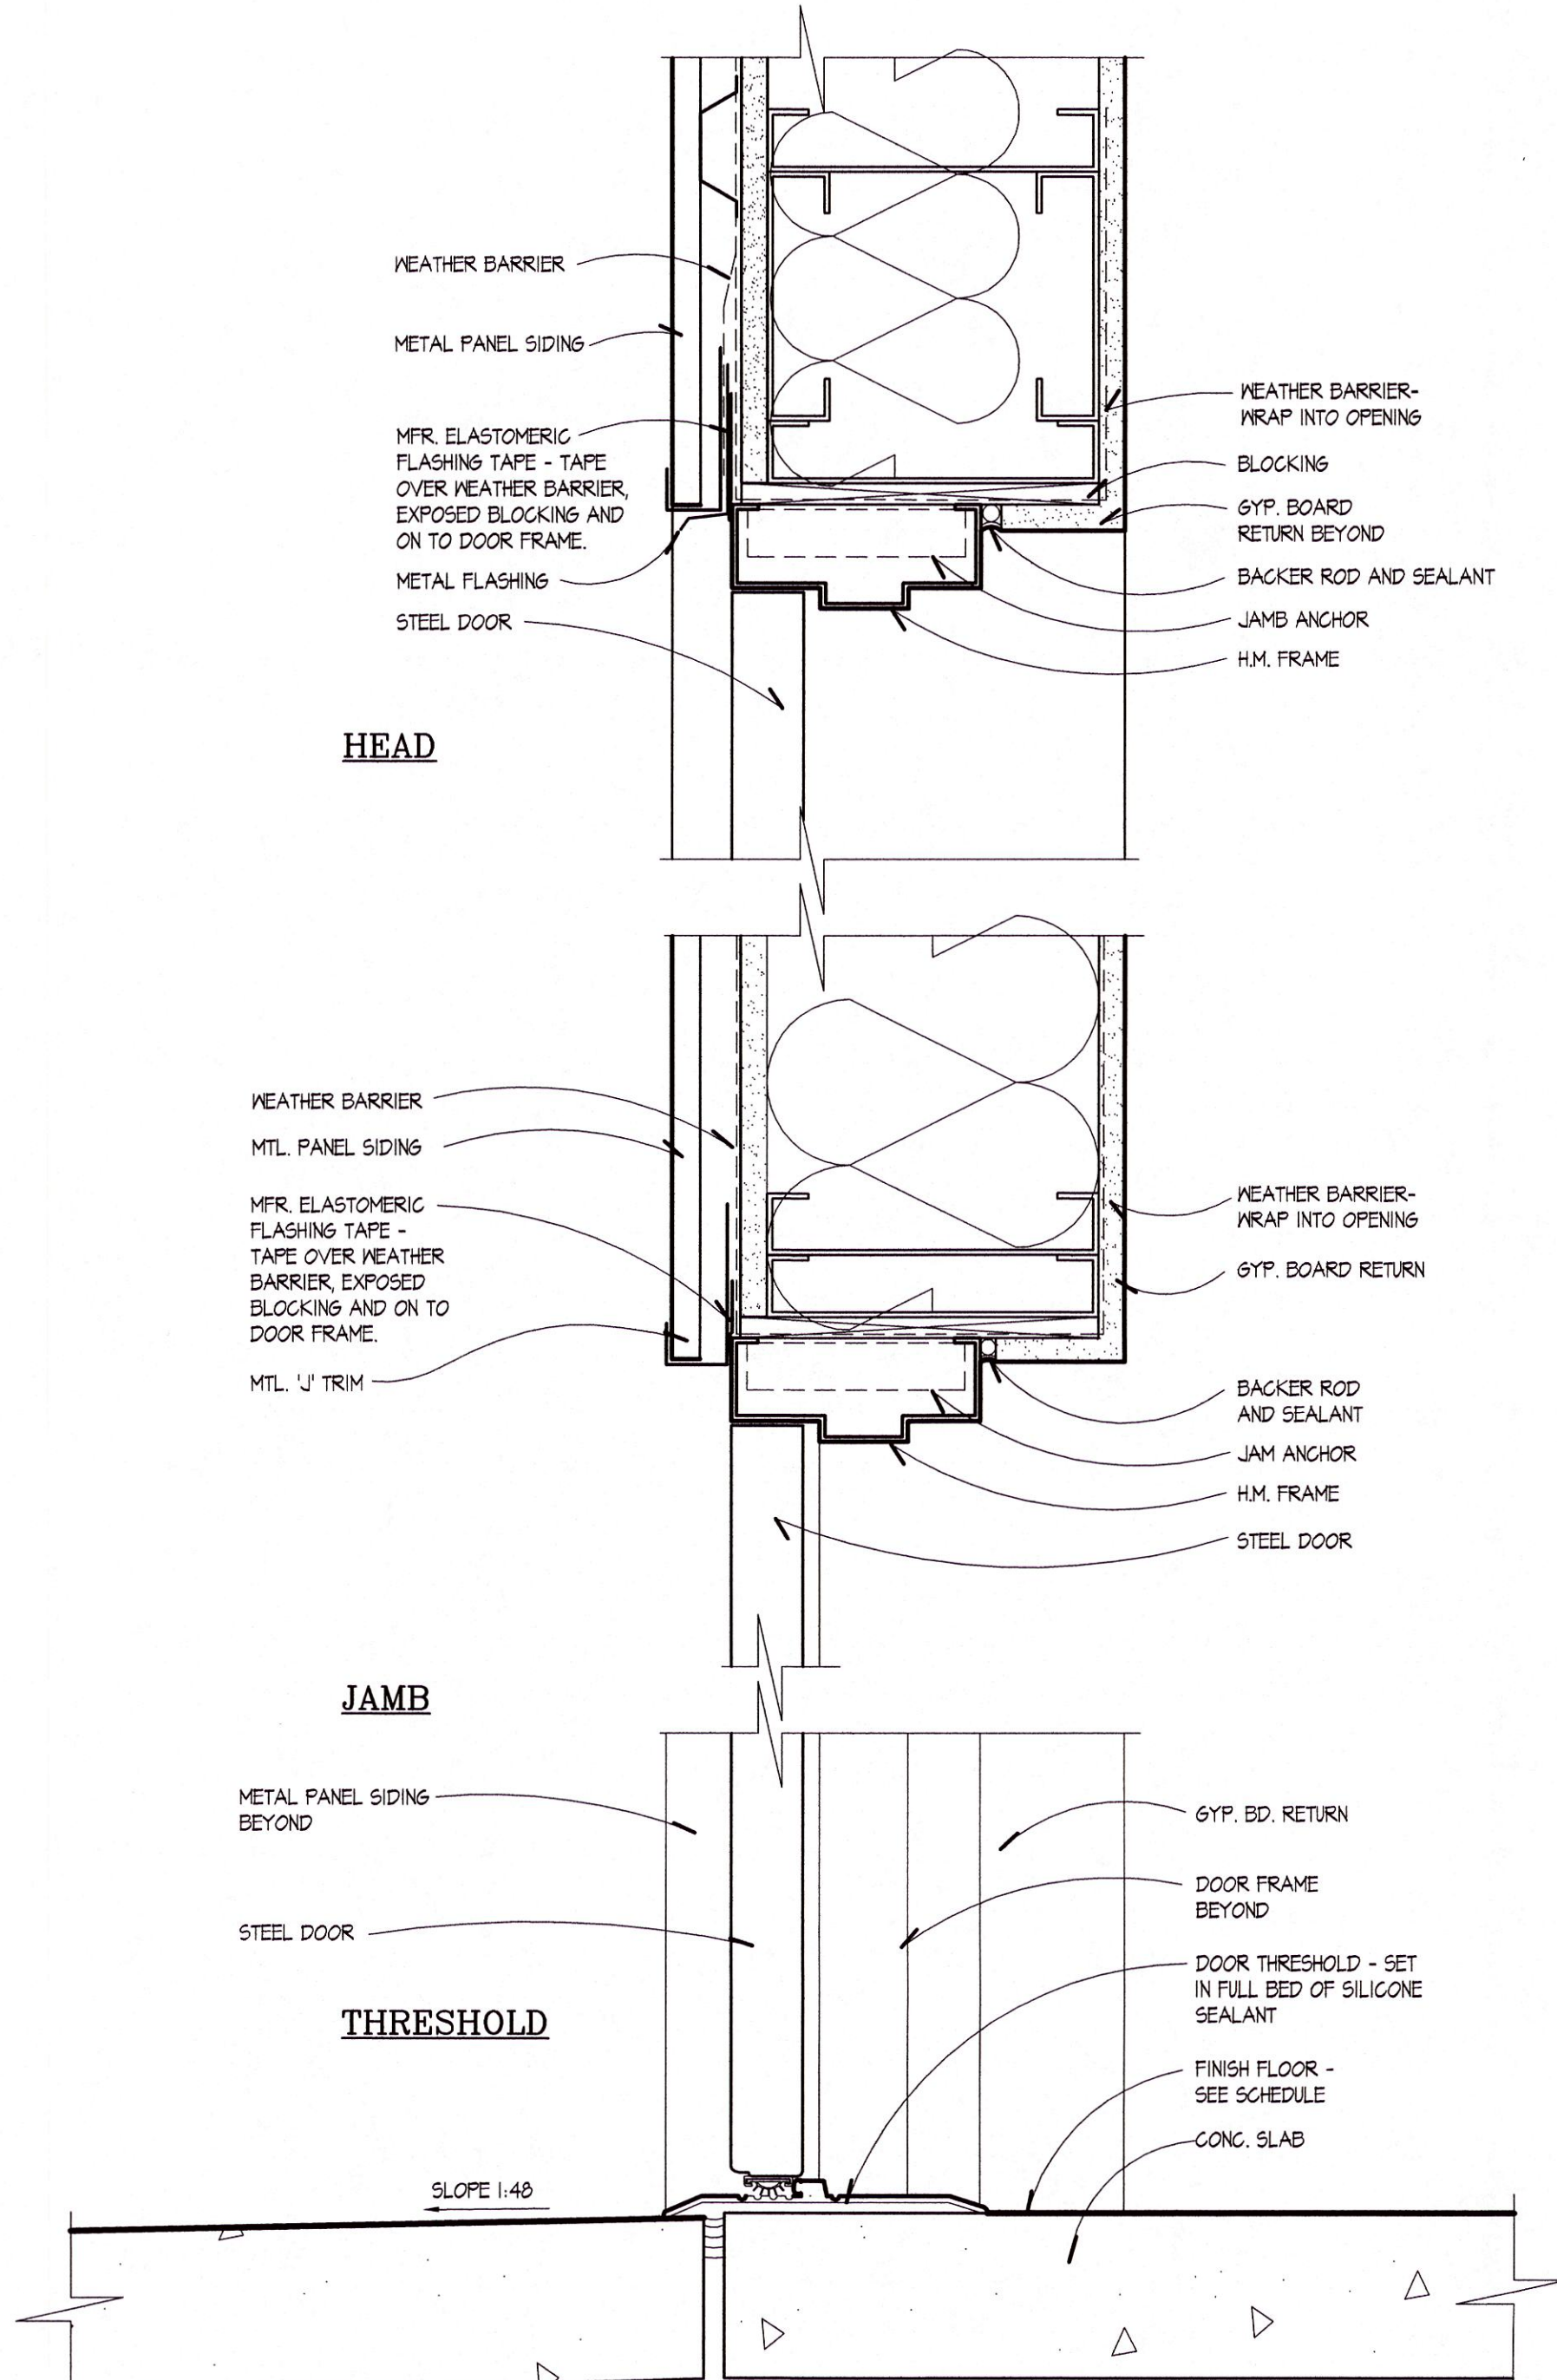

2 DOOR HJS DETAIL
A602 SCALE: 3" = 1'-0"

HEAD, JAMB, SILL DETAILS

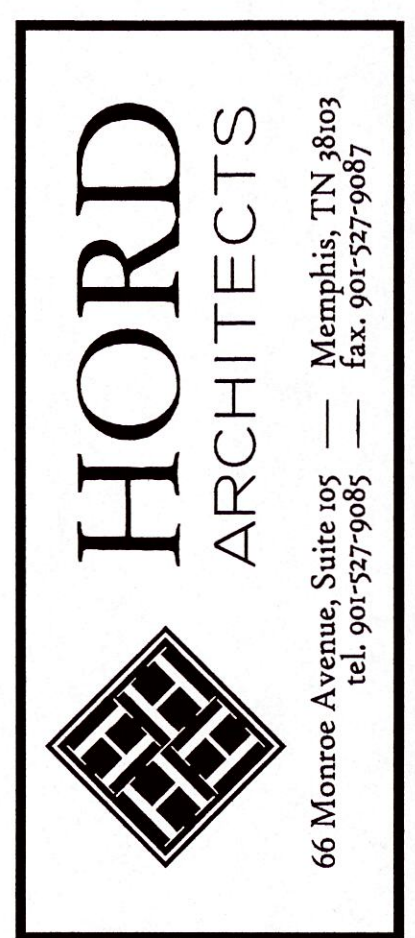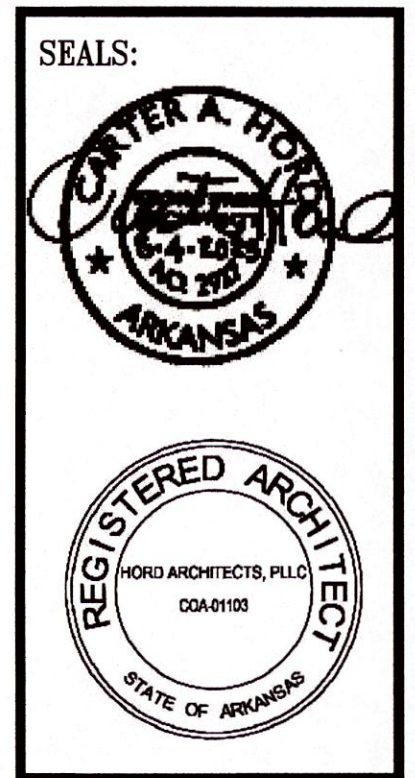

THESE DRAWINGS AND THE DESIGN SHOWN HEREON ARE THE PROPERTY OF HORD ARCHITECTS. THE REPRODUCTION, COPYING OR USE OF THIS INFORMATION WITHOUT HORD ARCHITECTS' WRITTEN CONSENT IS PROHIBITED. AND ANY INFRINGEMENT WILL BE SUBJECT TO LEGAL ACTION. HORD ARCHITECTS ©

PROPOSED:
TRUMANN FIRE STATION
801 WEST MAIN ST, TRUMANN, AR 72472

PROJECT NO.: 2023-02
DRAWN BY: EI
CHECKED BY: CAH
DATE: 07-31-2023
REVISIONS:

SHEET NO.:
A602

COPYRIGHT HORD ARCHITECTS Aug 01, 2023 12:24pm