


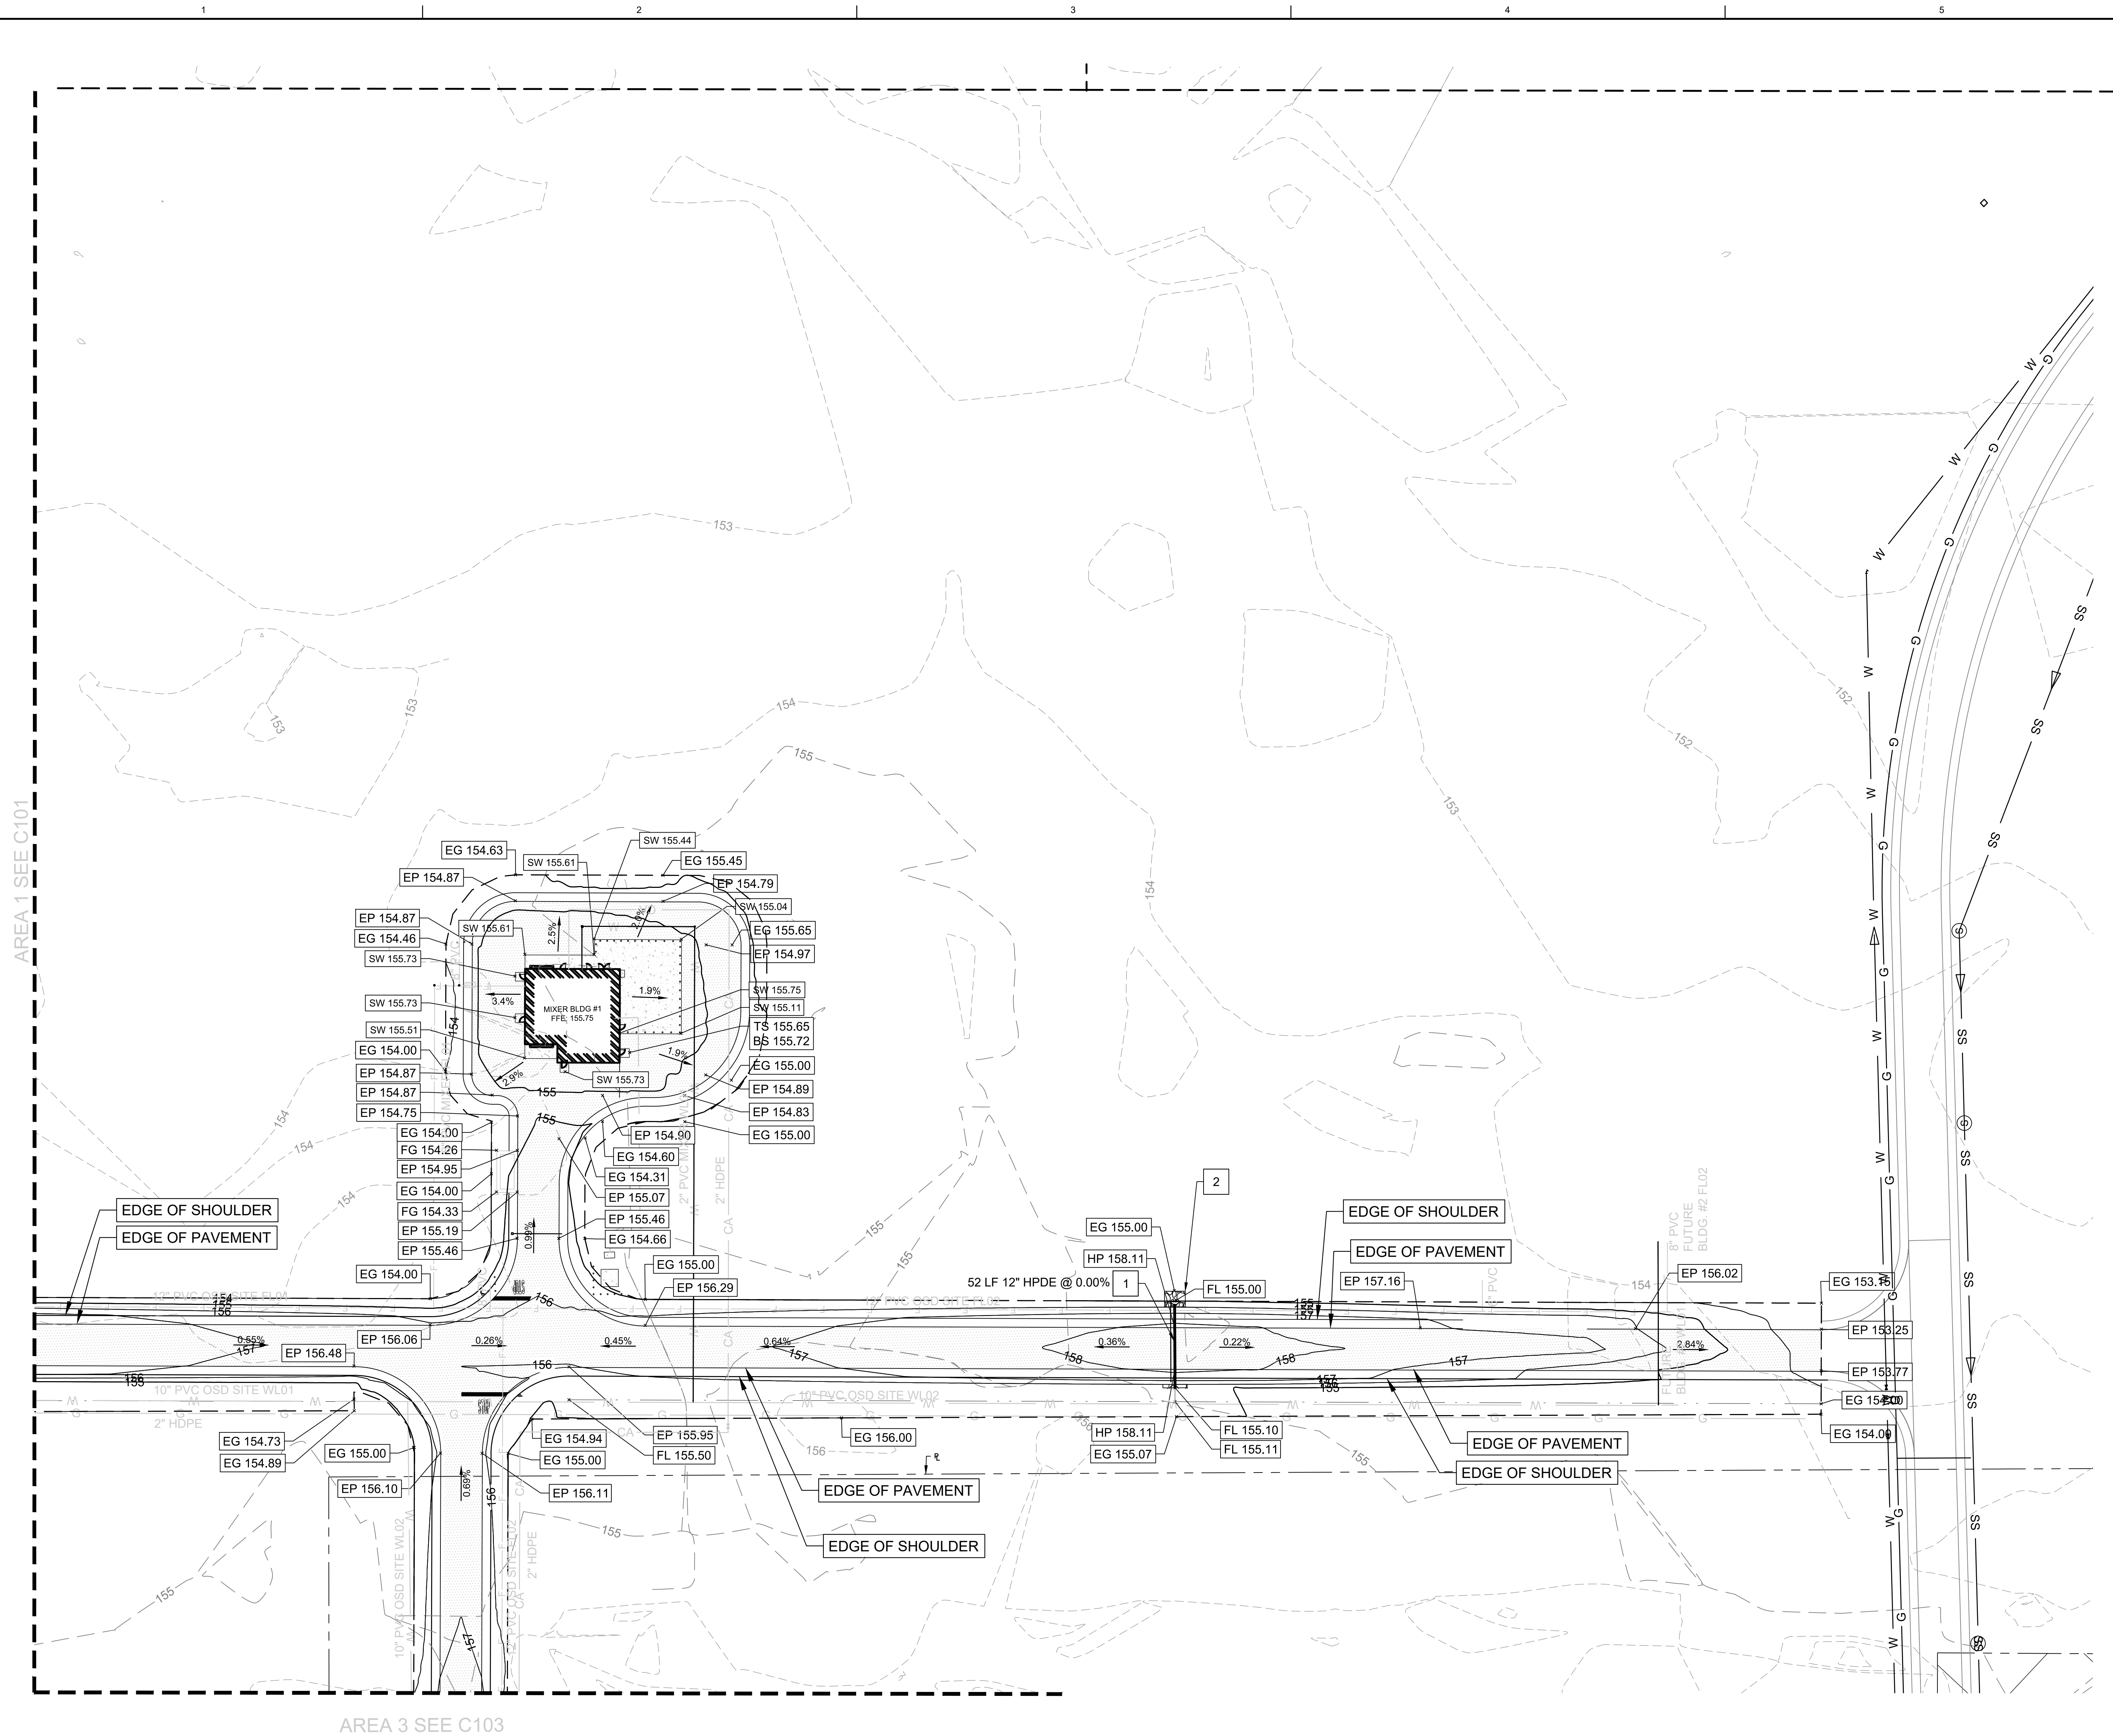


GENERAL NOTES

1. CONTOUR INTERVAL IS 1'.
2. CONTRACTOR TO ADJUST EXISTING UTILITY COVERS TO FINISHED GRADE ELEVATIONS.



KEYNOTES

1. CONSTRUCT PLASTIC PIPE CULVERT (HDPE, SIZE PER PLAN) PER ARDOR STANDARD DRAWING PCP-1
2. CONSTRUCT FLARED END SECTION PER DETAIL B5/CS505

LEGEND

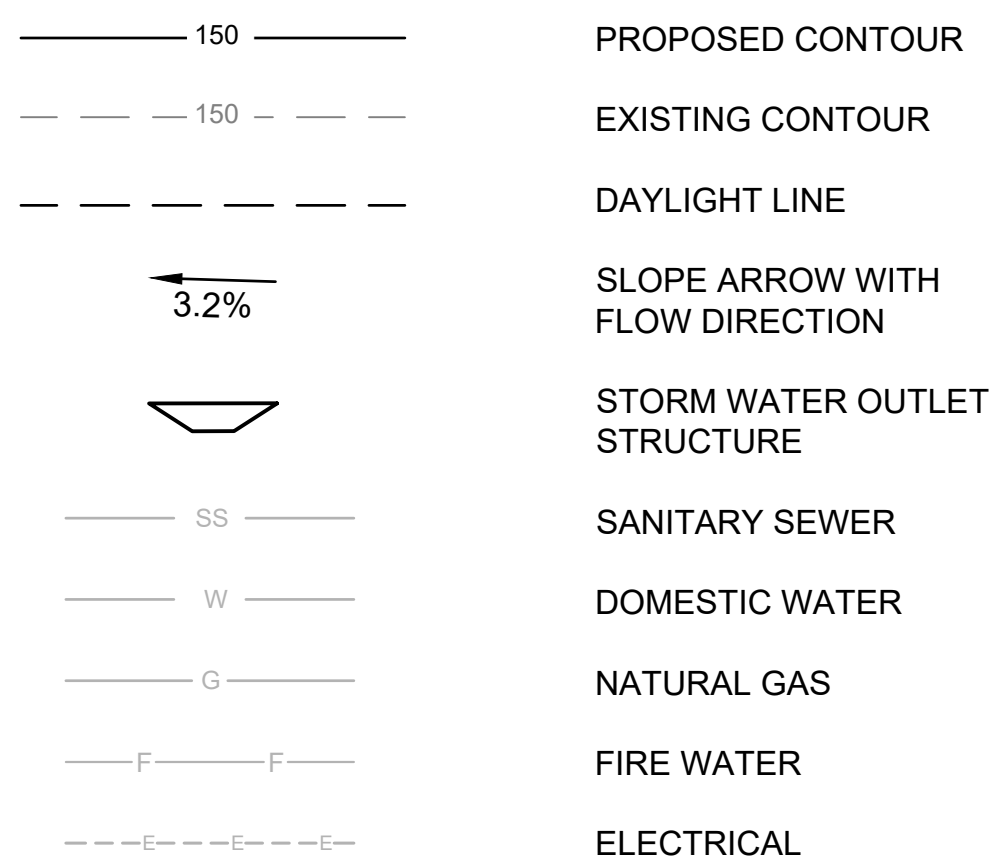

KEY PLAN

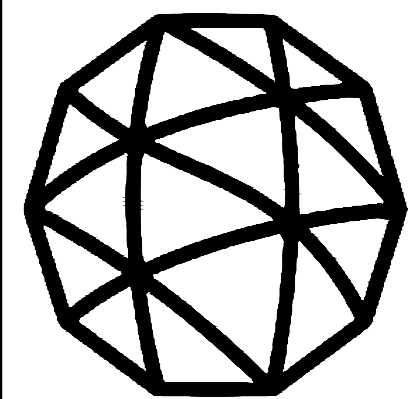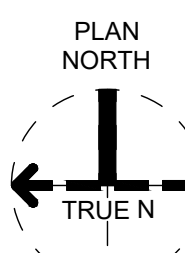

Jacobs.

[illegible]

Site Development
Camden OSD
Camden, Arkansas
Aerofjet Rocketdyne

Jacobs

CIVIL DRAINAGE & GRADING - AREA 2

SHEET NO	
CG102	
SCALE	AS SHOWN
DATE	07/01/2024
PROJ	D3547405
DWG	CG102.dwg
SHEET	31 of 99