




9/18/2024 5:54:48 PM S-501 Autodesk Docs://US_D3754500_FED_Aerojet Rocketdyne/D3754500_CIMDN_OSD_Compressor-Building_STR.rvt

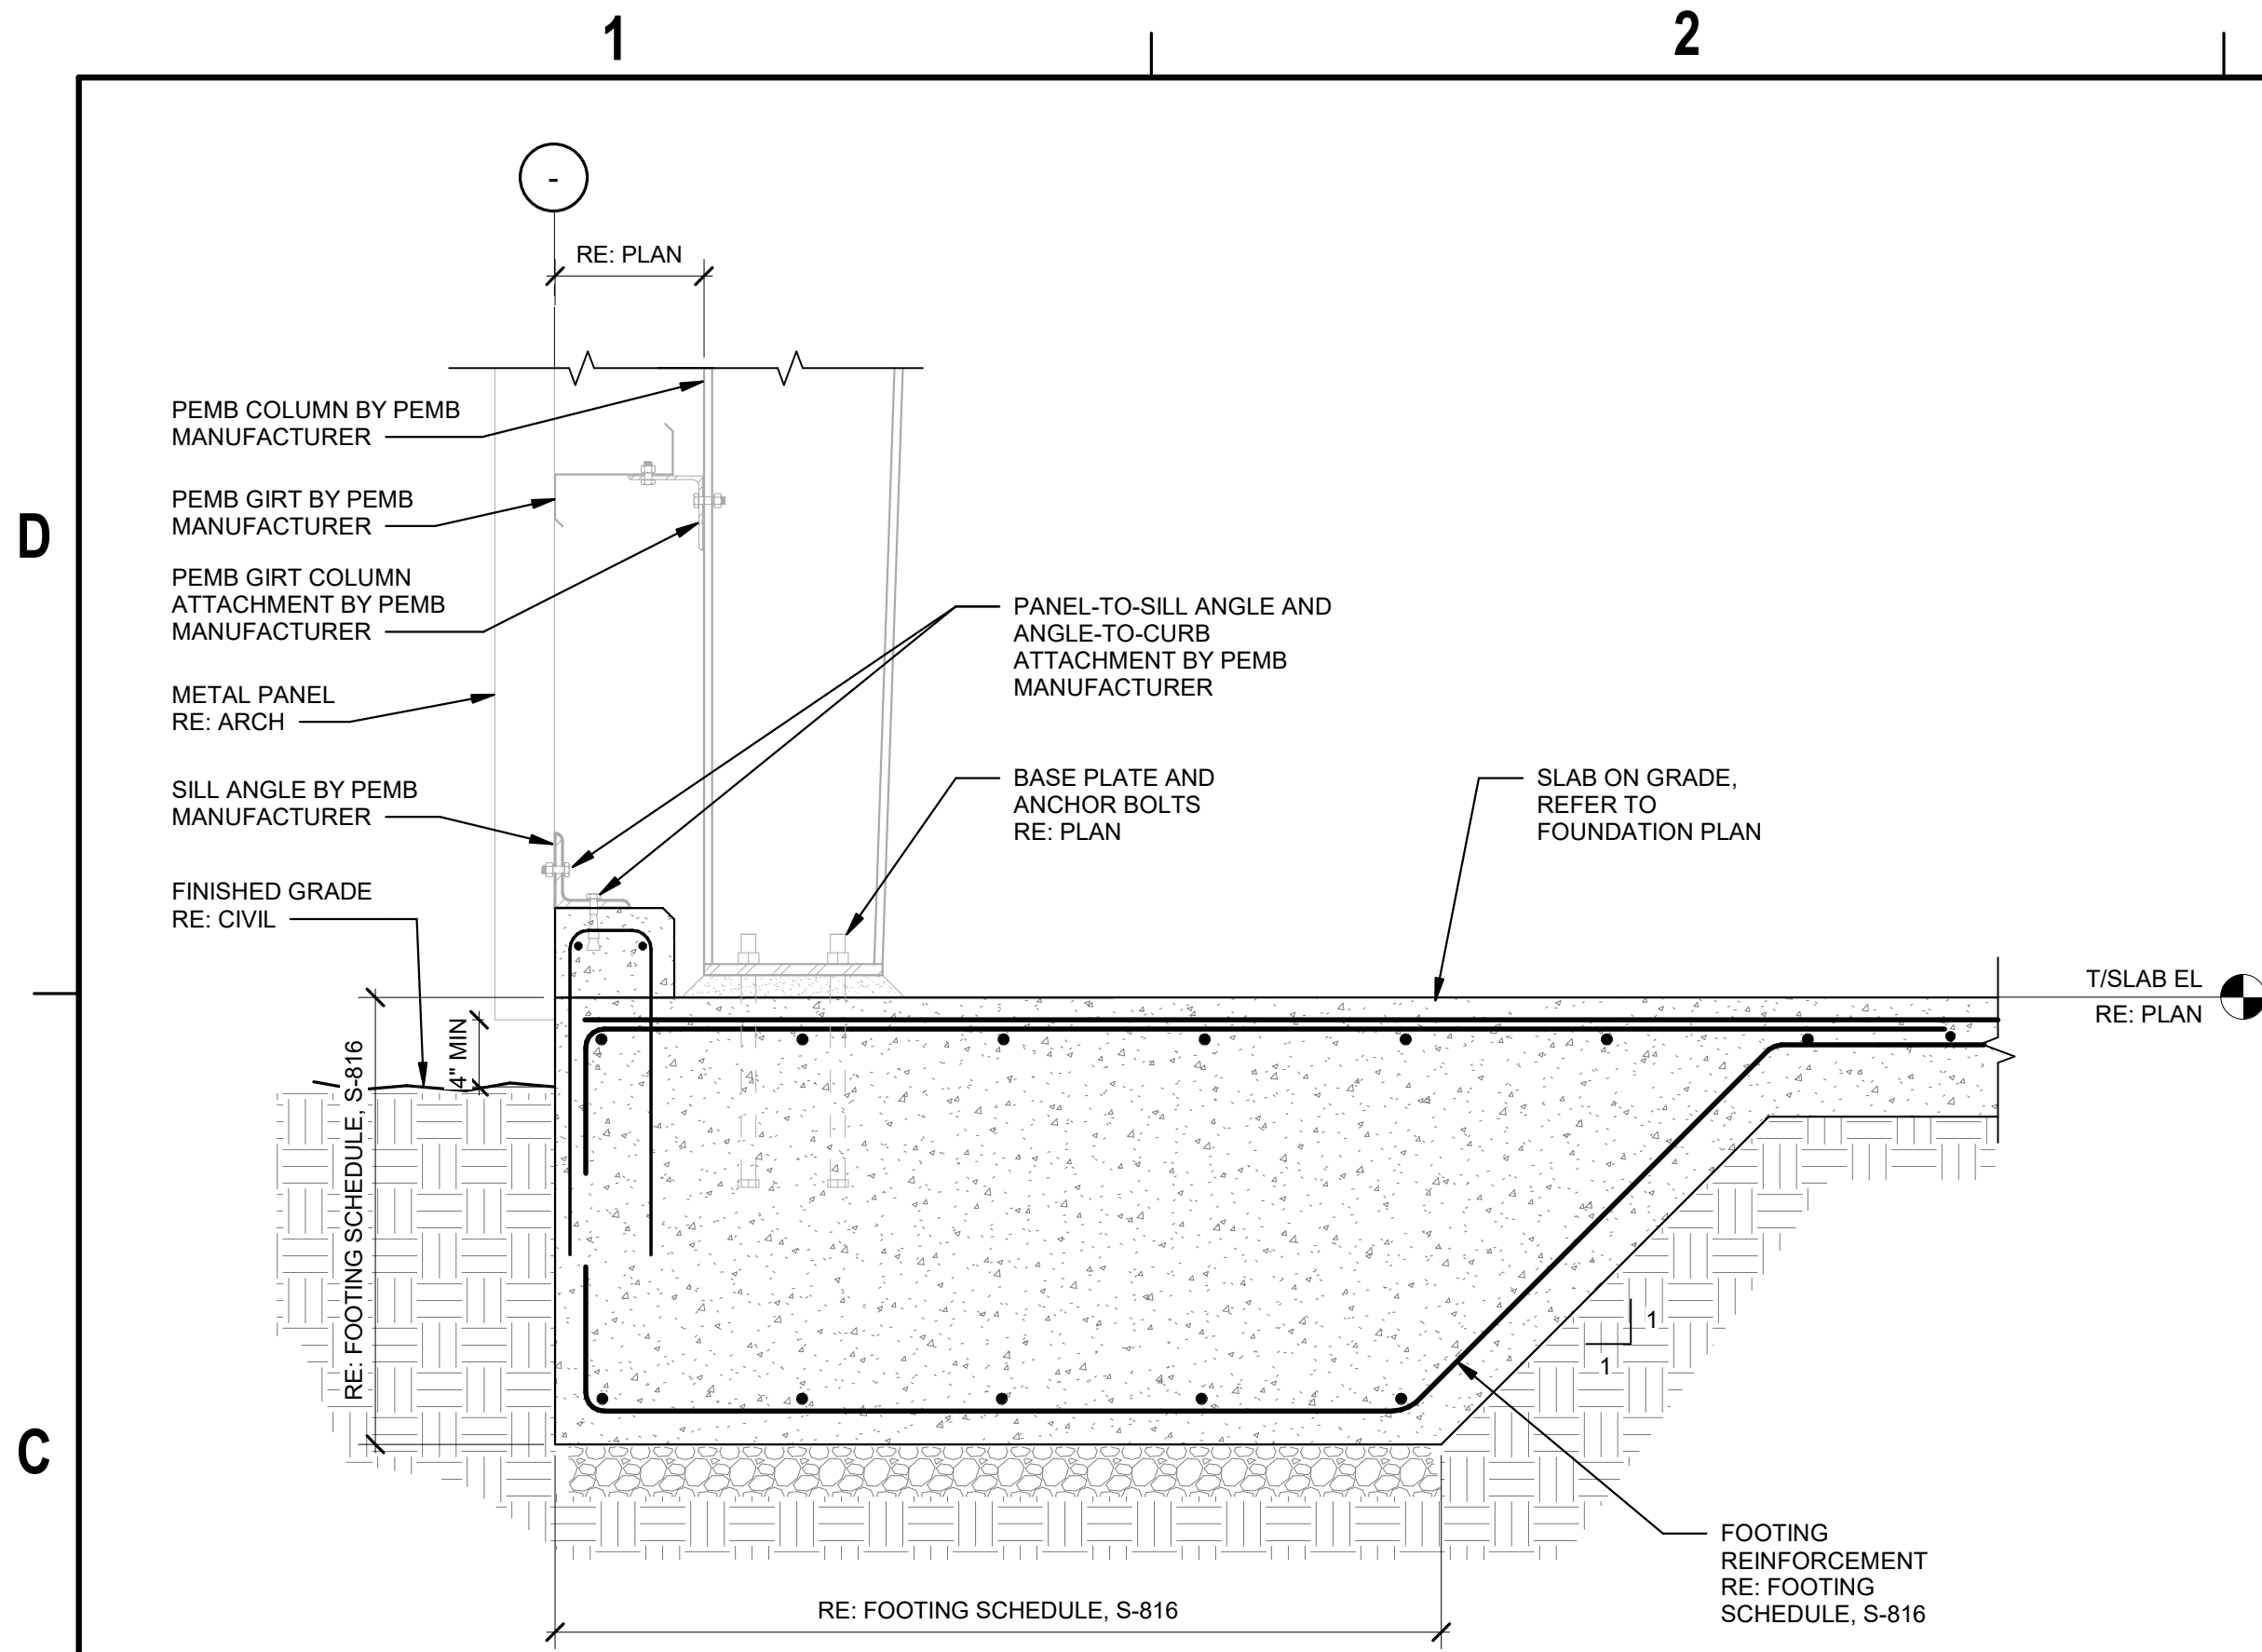


C1 THICKENED SLAB
SCALE 1" = 1'-0"

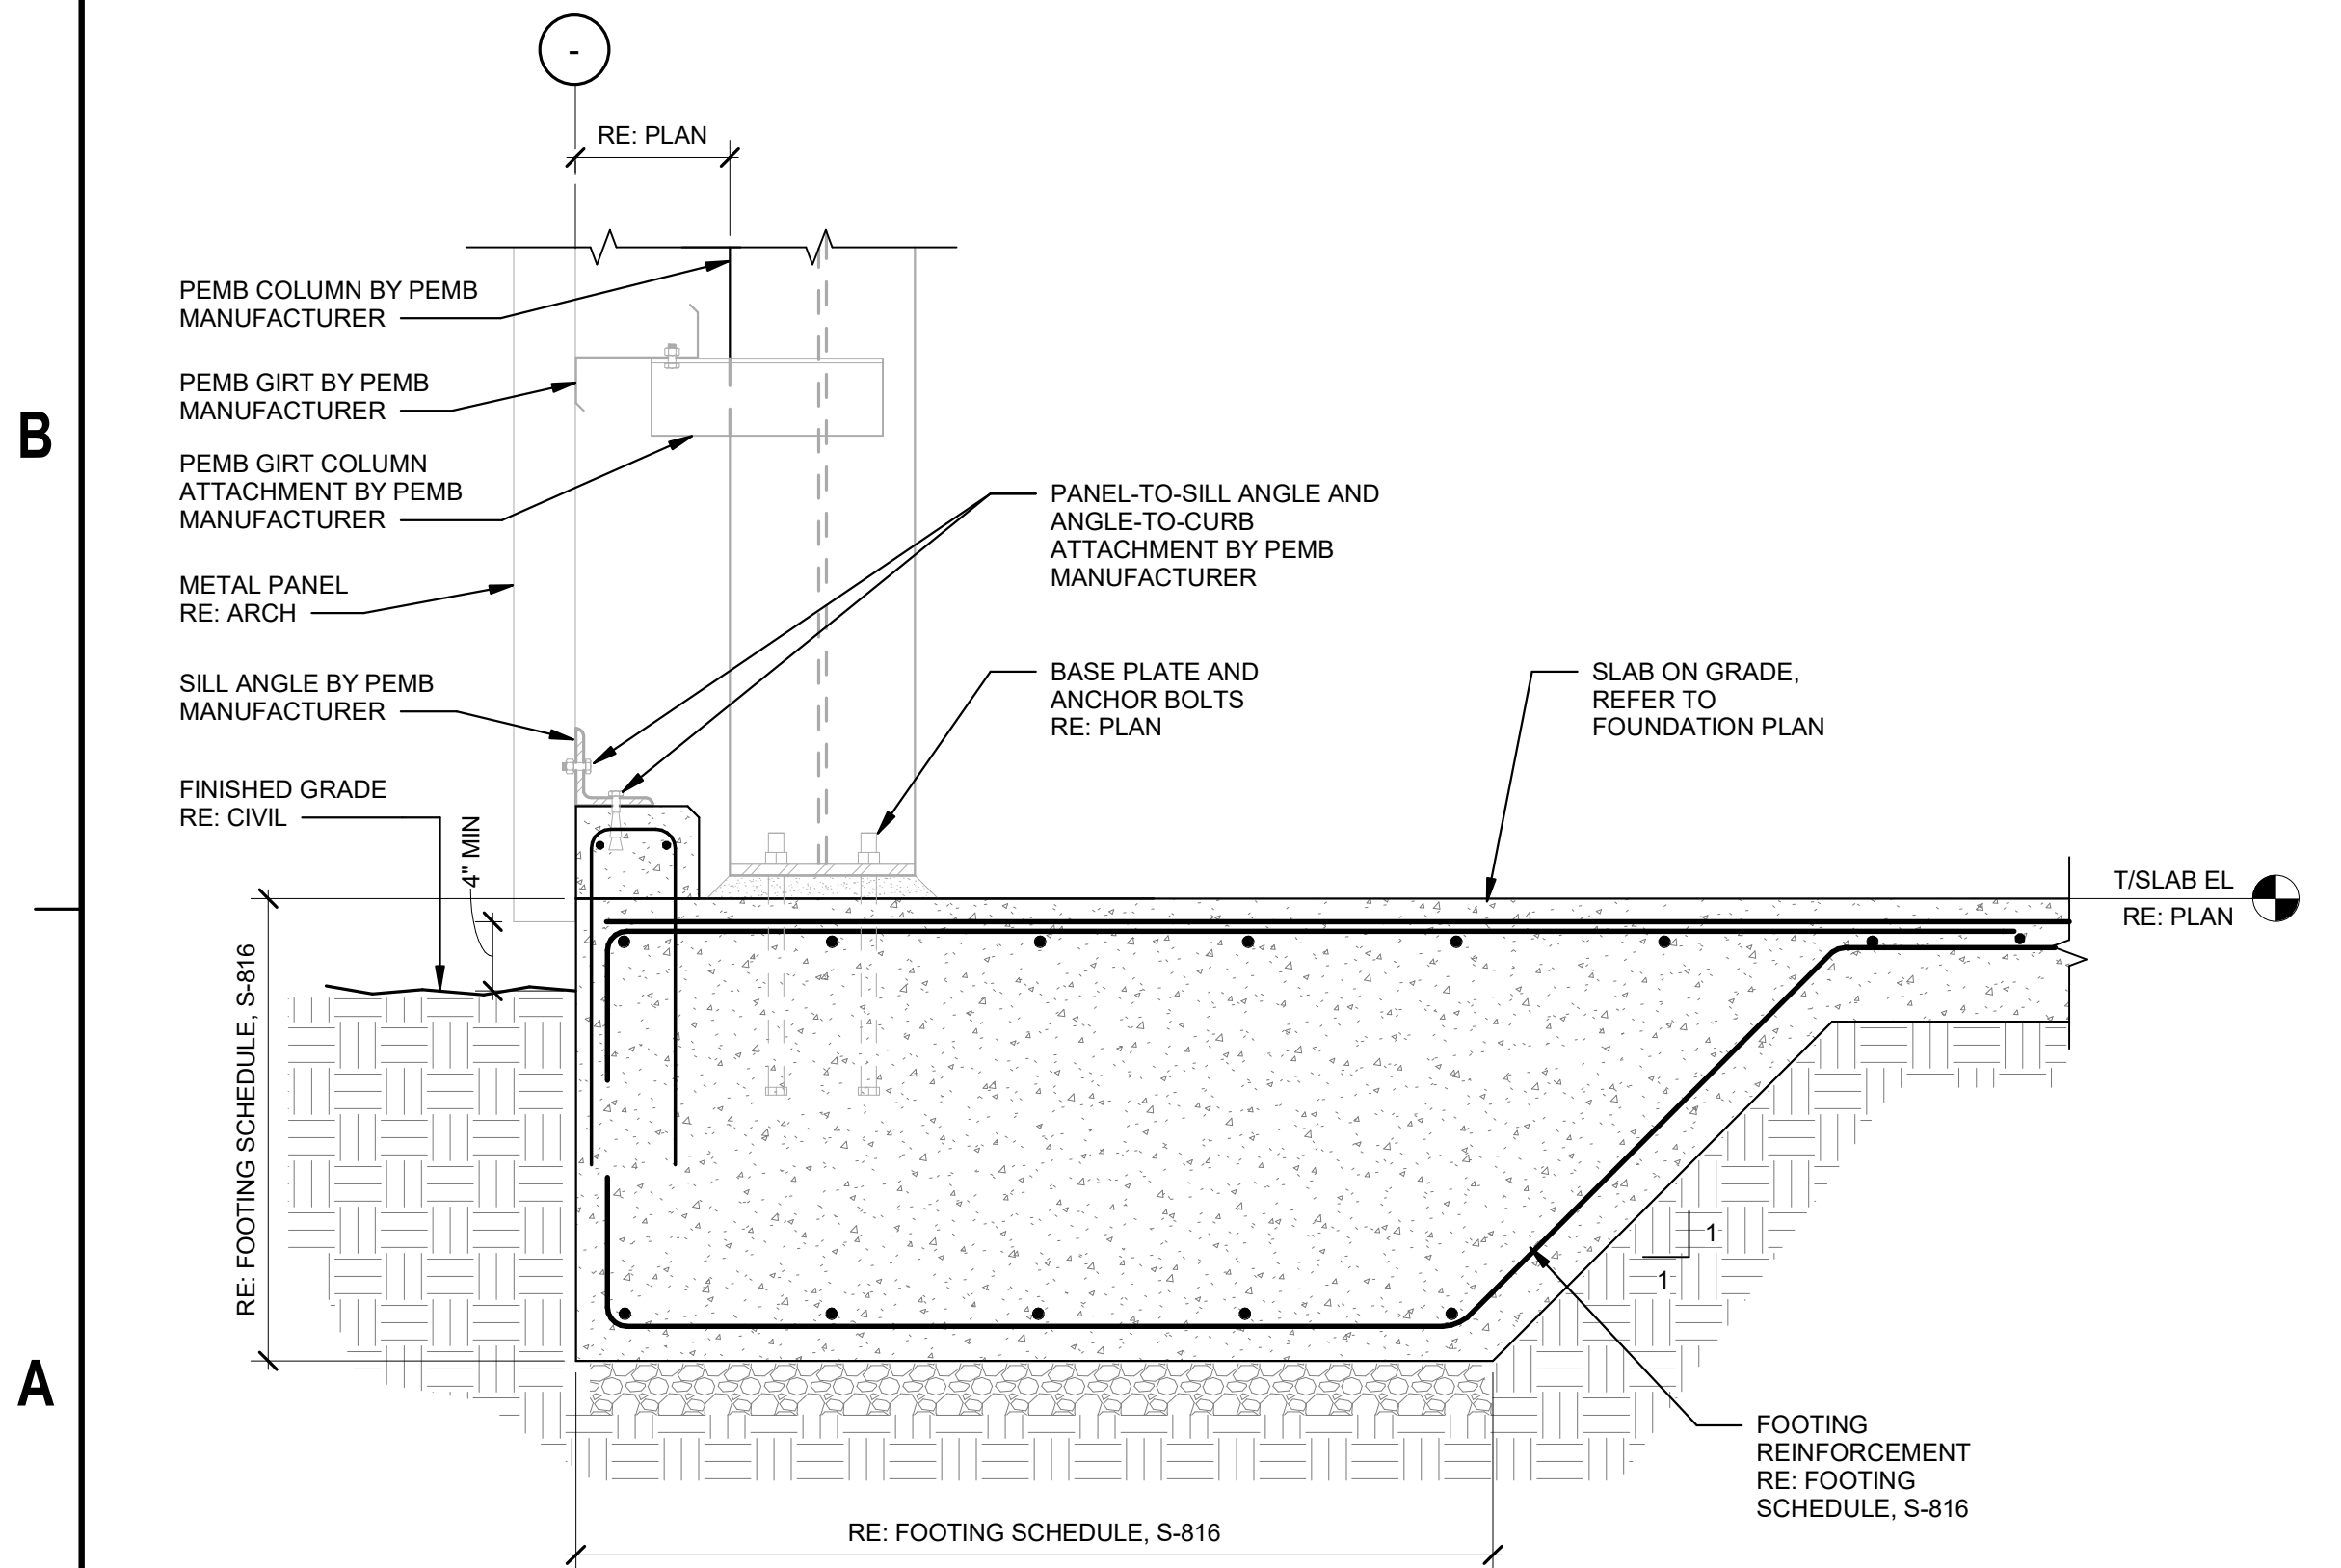

A1 THICKENED SLAB
SCALE 1" = 1'-0"

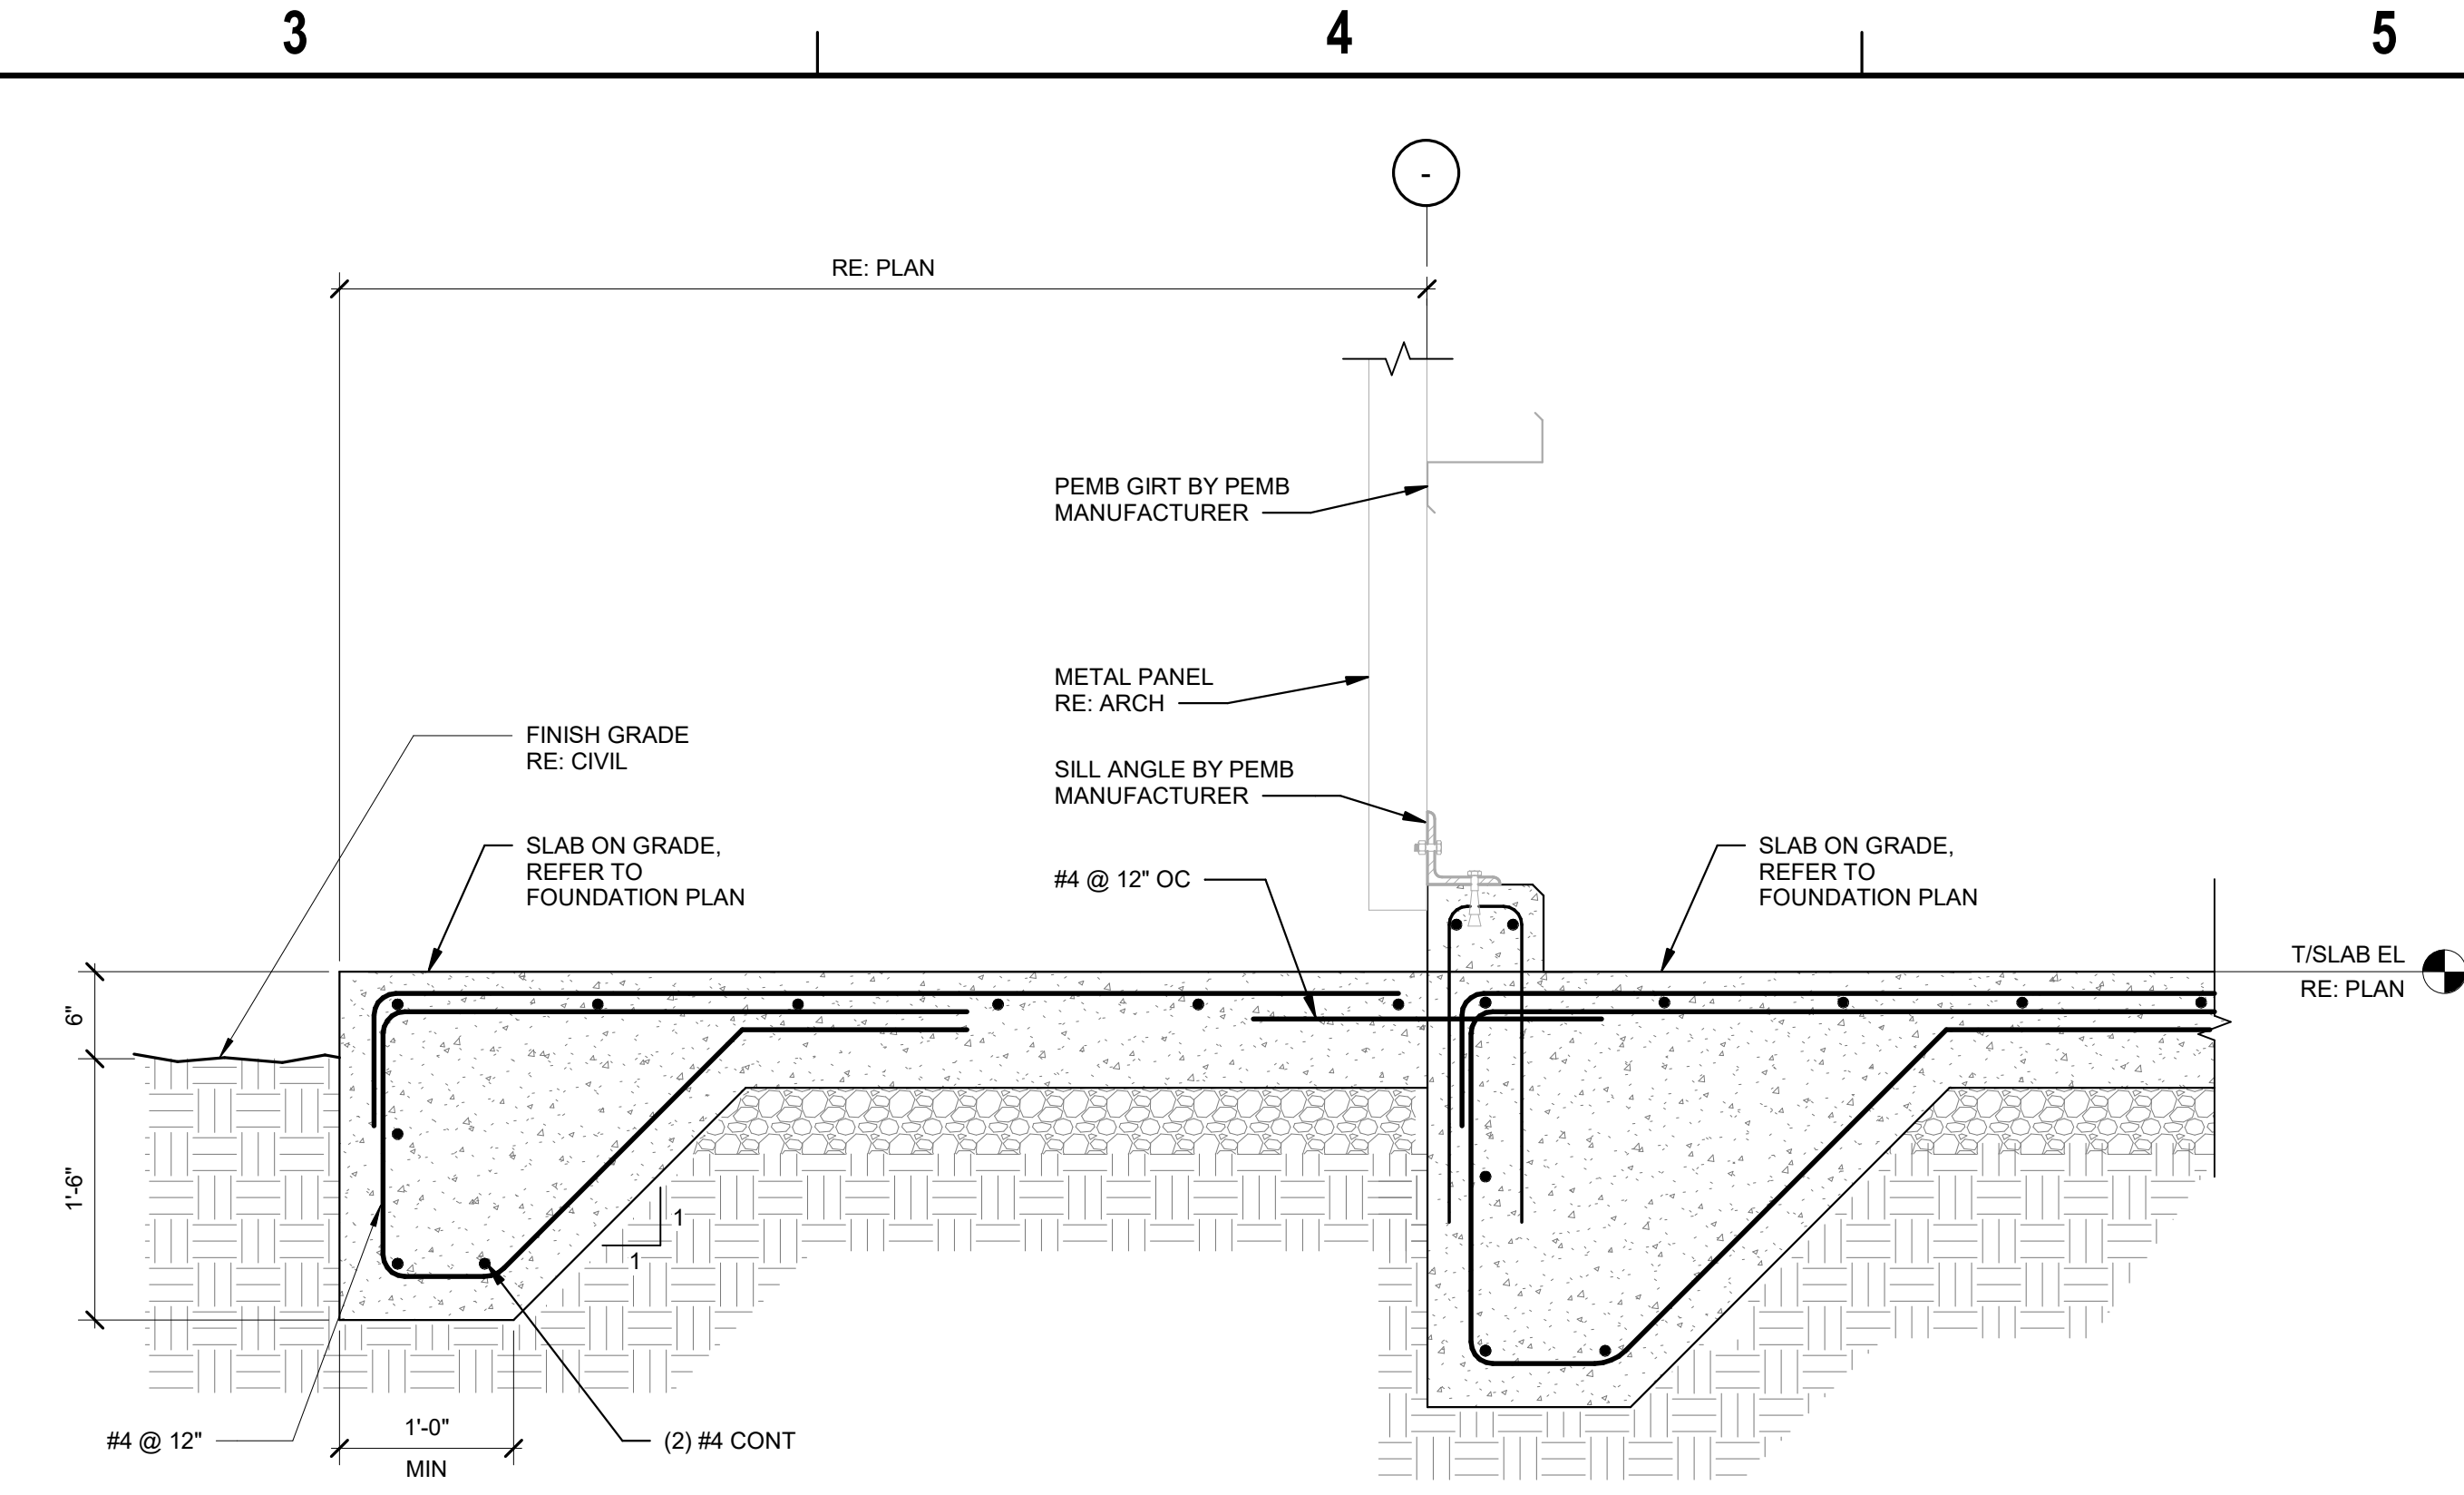

C3 SLAB AT STOOP
SCALE 1" = 1'-0"

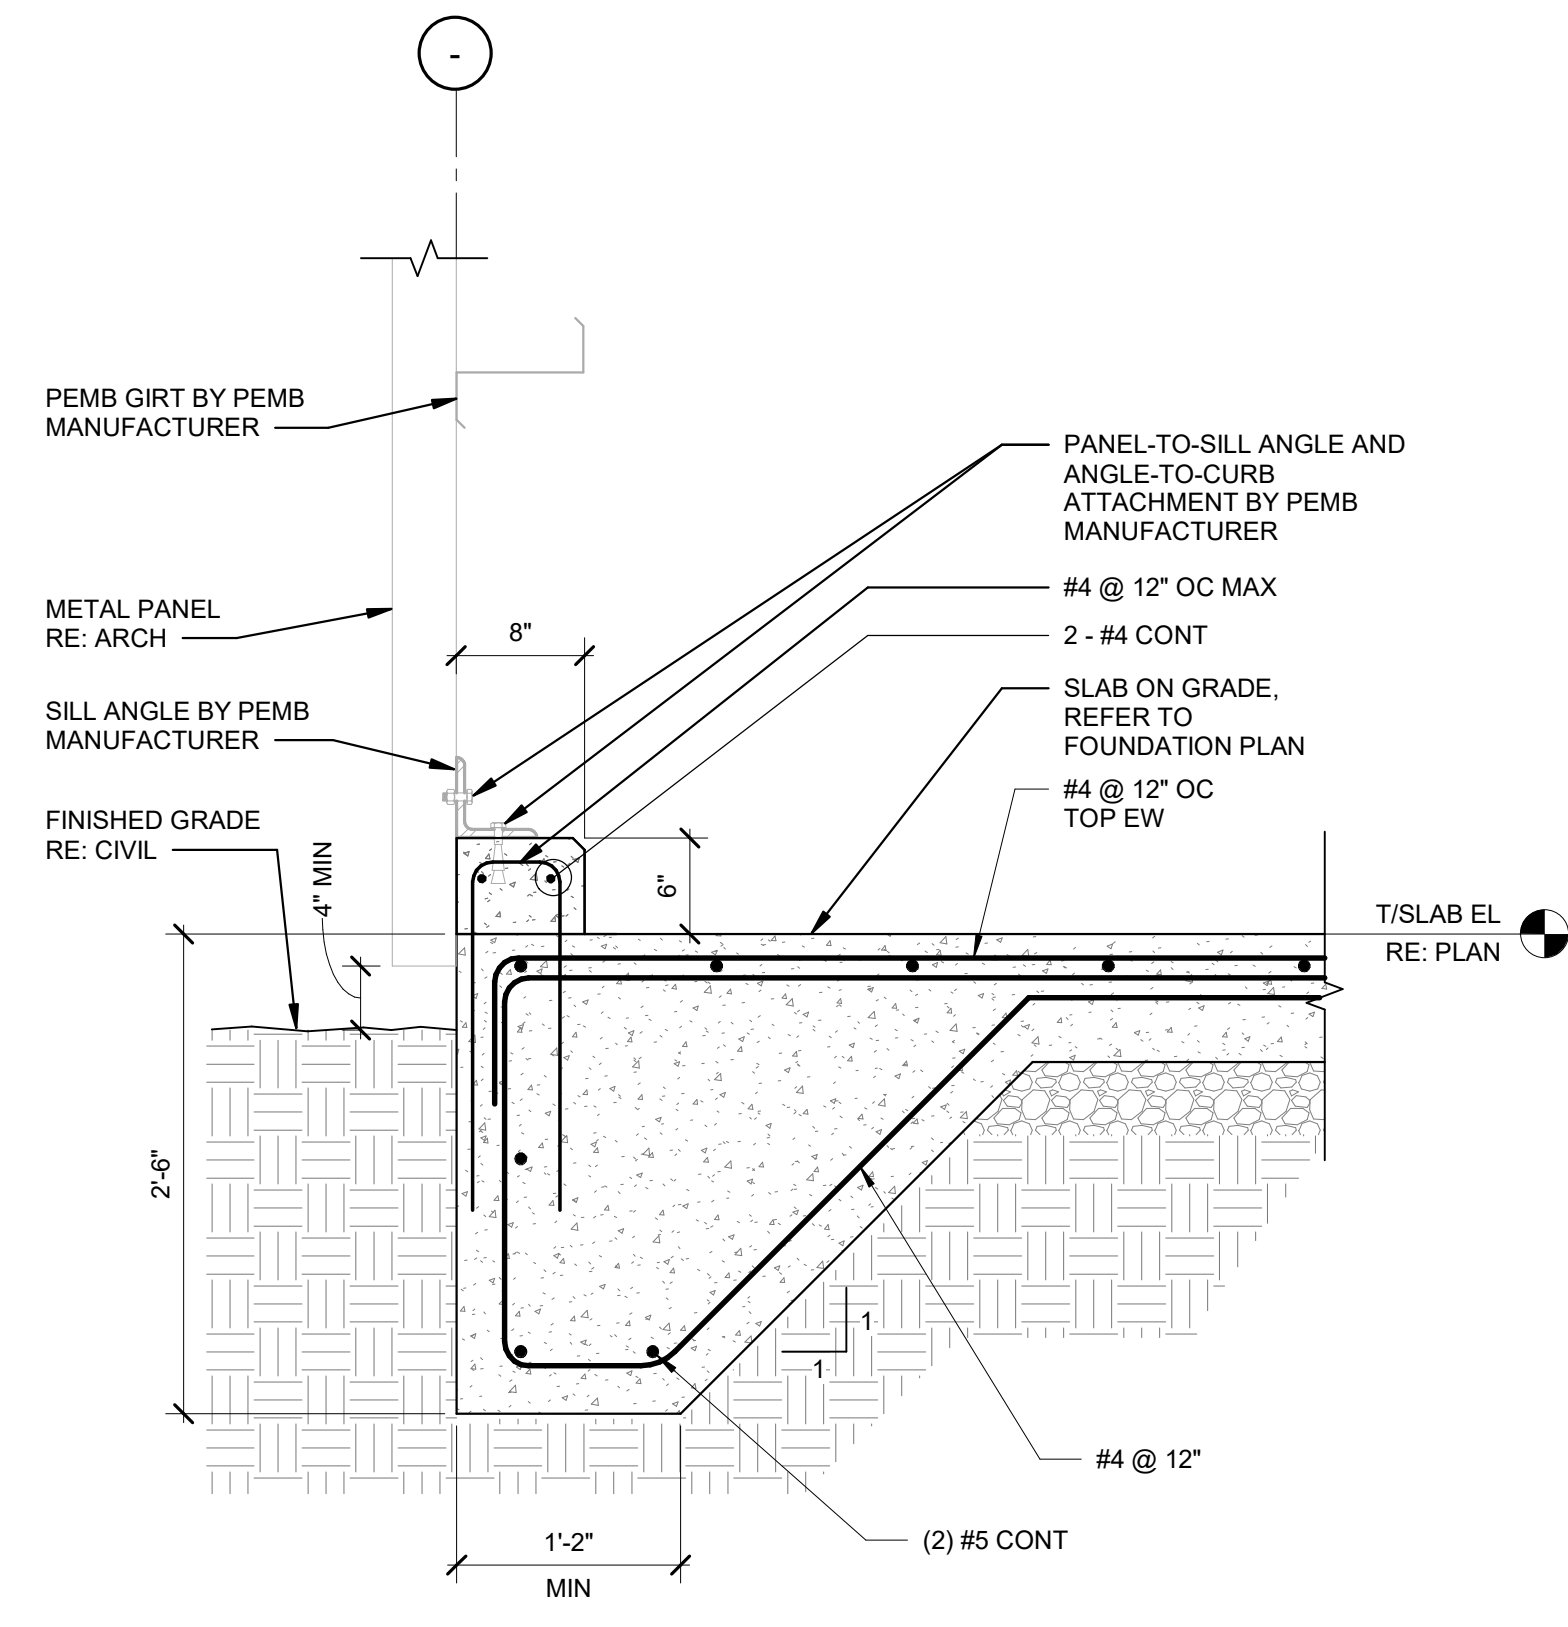

A3 THICKENED SLAB EDGE
SCALE 1" = 1'-0"

NOTE:
FOR ADDITIONAL INFORMATION, RE: THICKENED SLAB EDGE
DETAIL A3/S-501

1		2		3		4		5	
D		C		B		A			
