


9/18/2024 5:35:06 PM S-501 Autodesk Docs://US_D3754502_FED_Aerojet Rocketry/03754502_CMDN_OSD_Conditioning-Boxes_STR.rvt

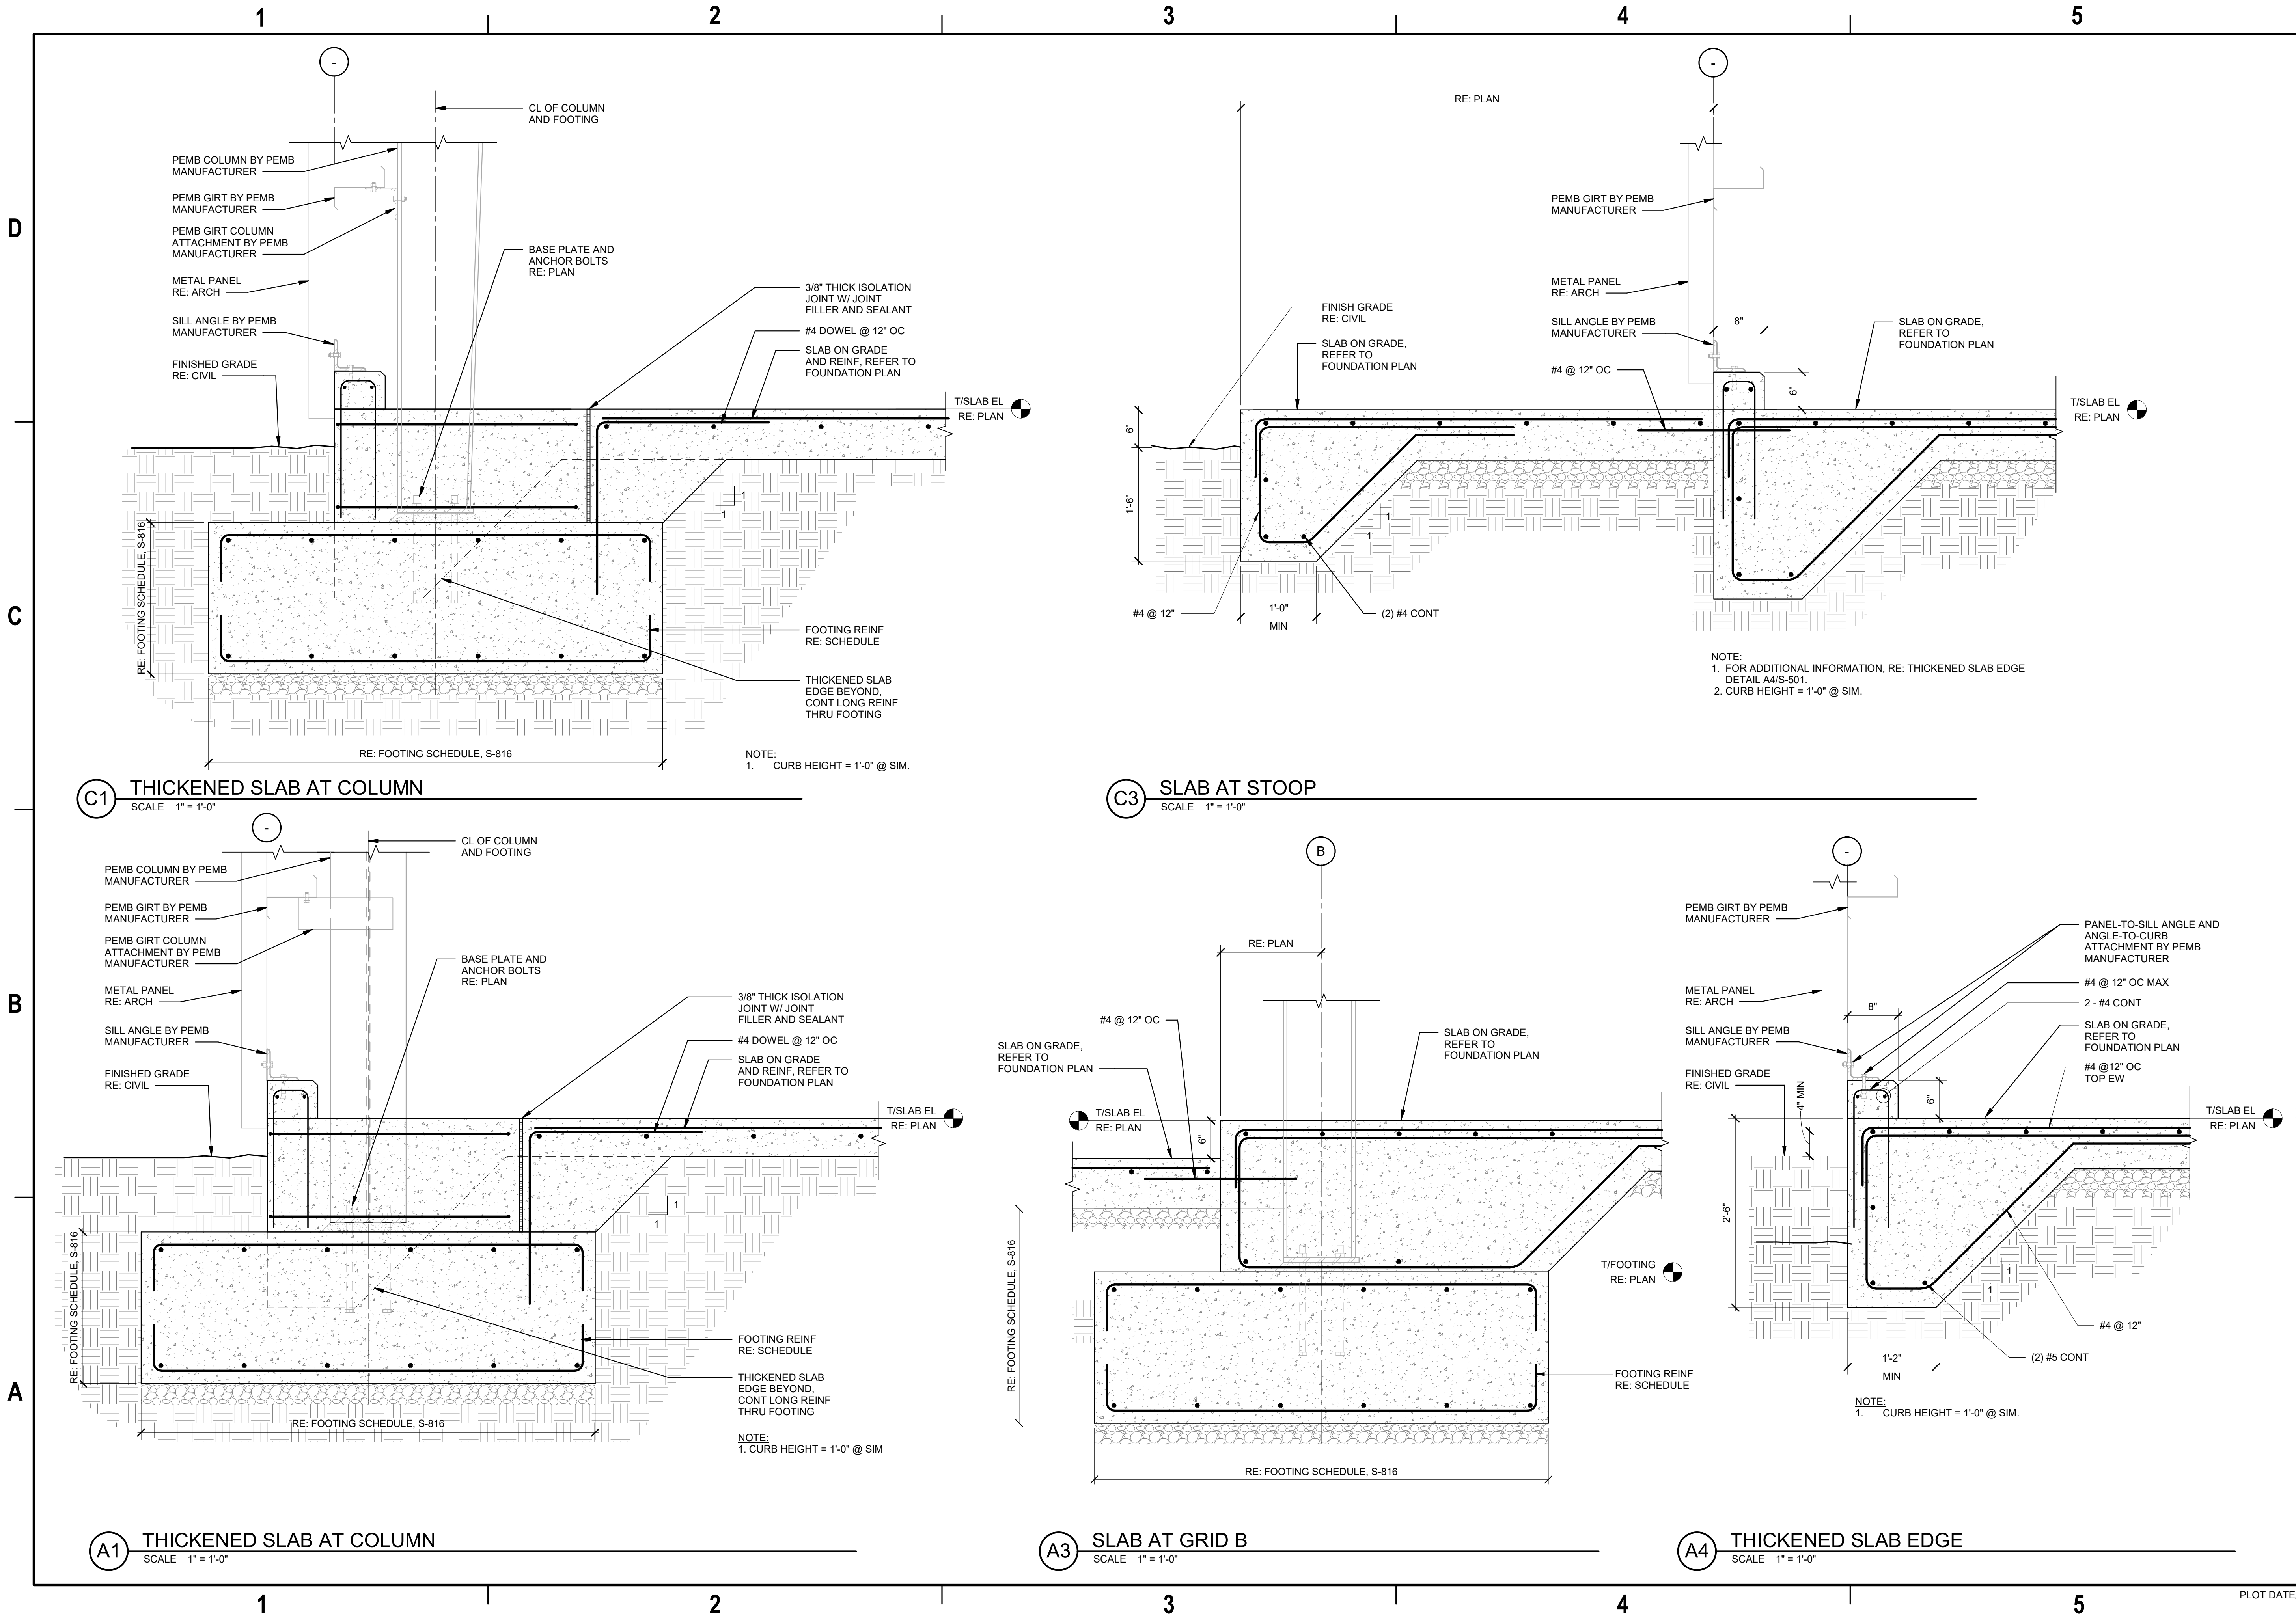

NO.	0	DATE	09/18/2024	DESIGN	DR	CHK	CL	FL	APVD	TM
REVISION	100% ISSUED FOR CONSTRUCTION: EXPANSION									
BY	DL									
APVD	TM									

Jacobs
1909 Bryan Street Suite 5000 Dallas, TX 75201
Tel: 214-638-0145 Fax: 214-638-0447
Entity: Jacobs Engineering Group Inc.
License No. 1716
Exp. Date: 02/31/2024

STATE OF ARKANSAS
LICENSED PROFESSIONAL ENGINEER
No. 22954
DUSTIN C. LORANGE
09/18/2024

Conditioning-Boxes
Camden OSD
Calhoun County, Arkansas
Aerojet Rocketdyne

Jacobs **MABIOZ**

STRUCTURAL
FOUNDATION DETAILS

SHEET NO
S-501

SCALE 1" = 1'-0"
DATE 09/18/2024
PROJ D3754502
DWG CMDN-OSD_Conditioning-Boxes_S-501