



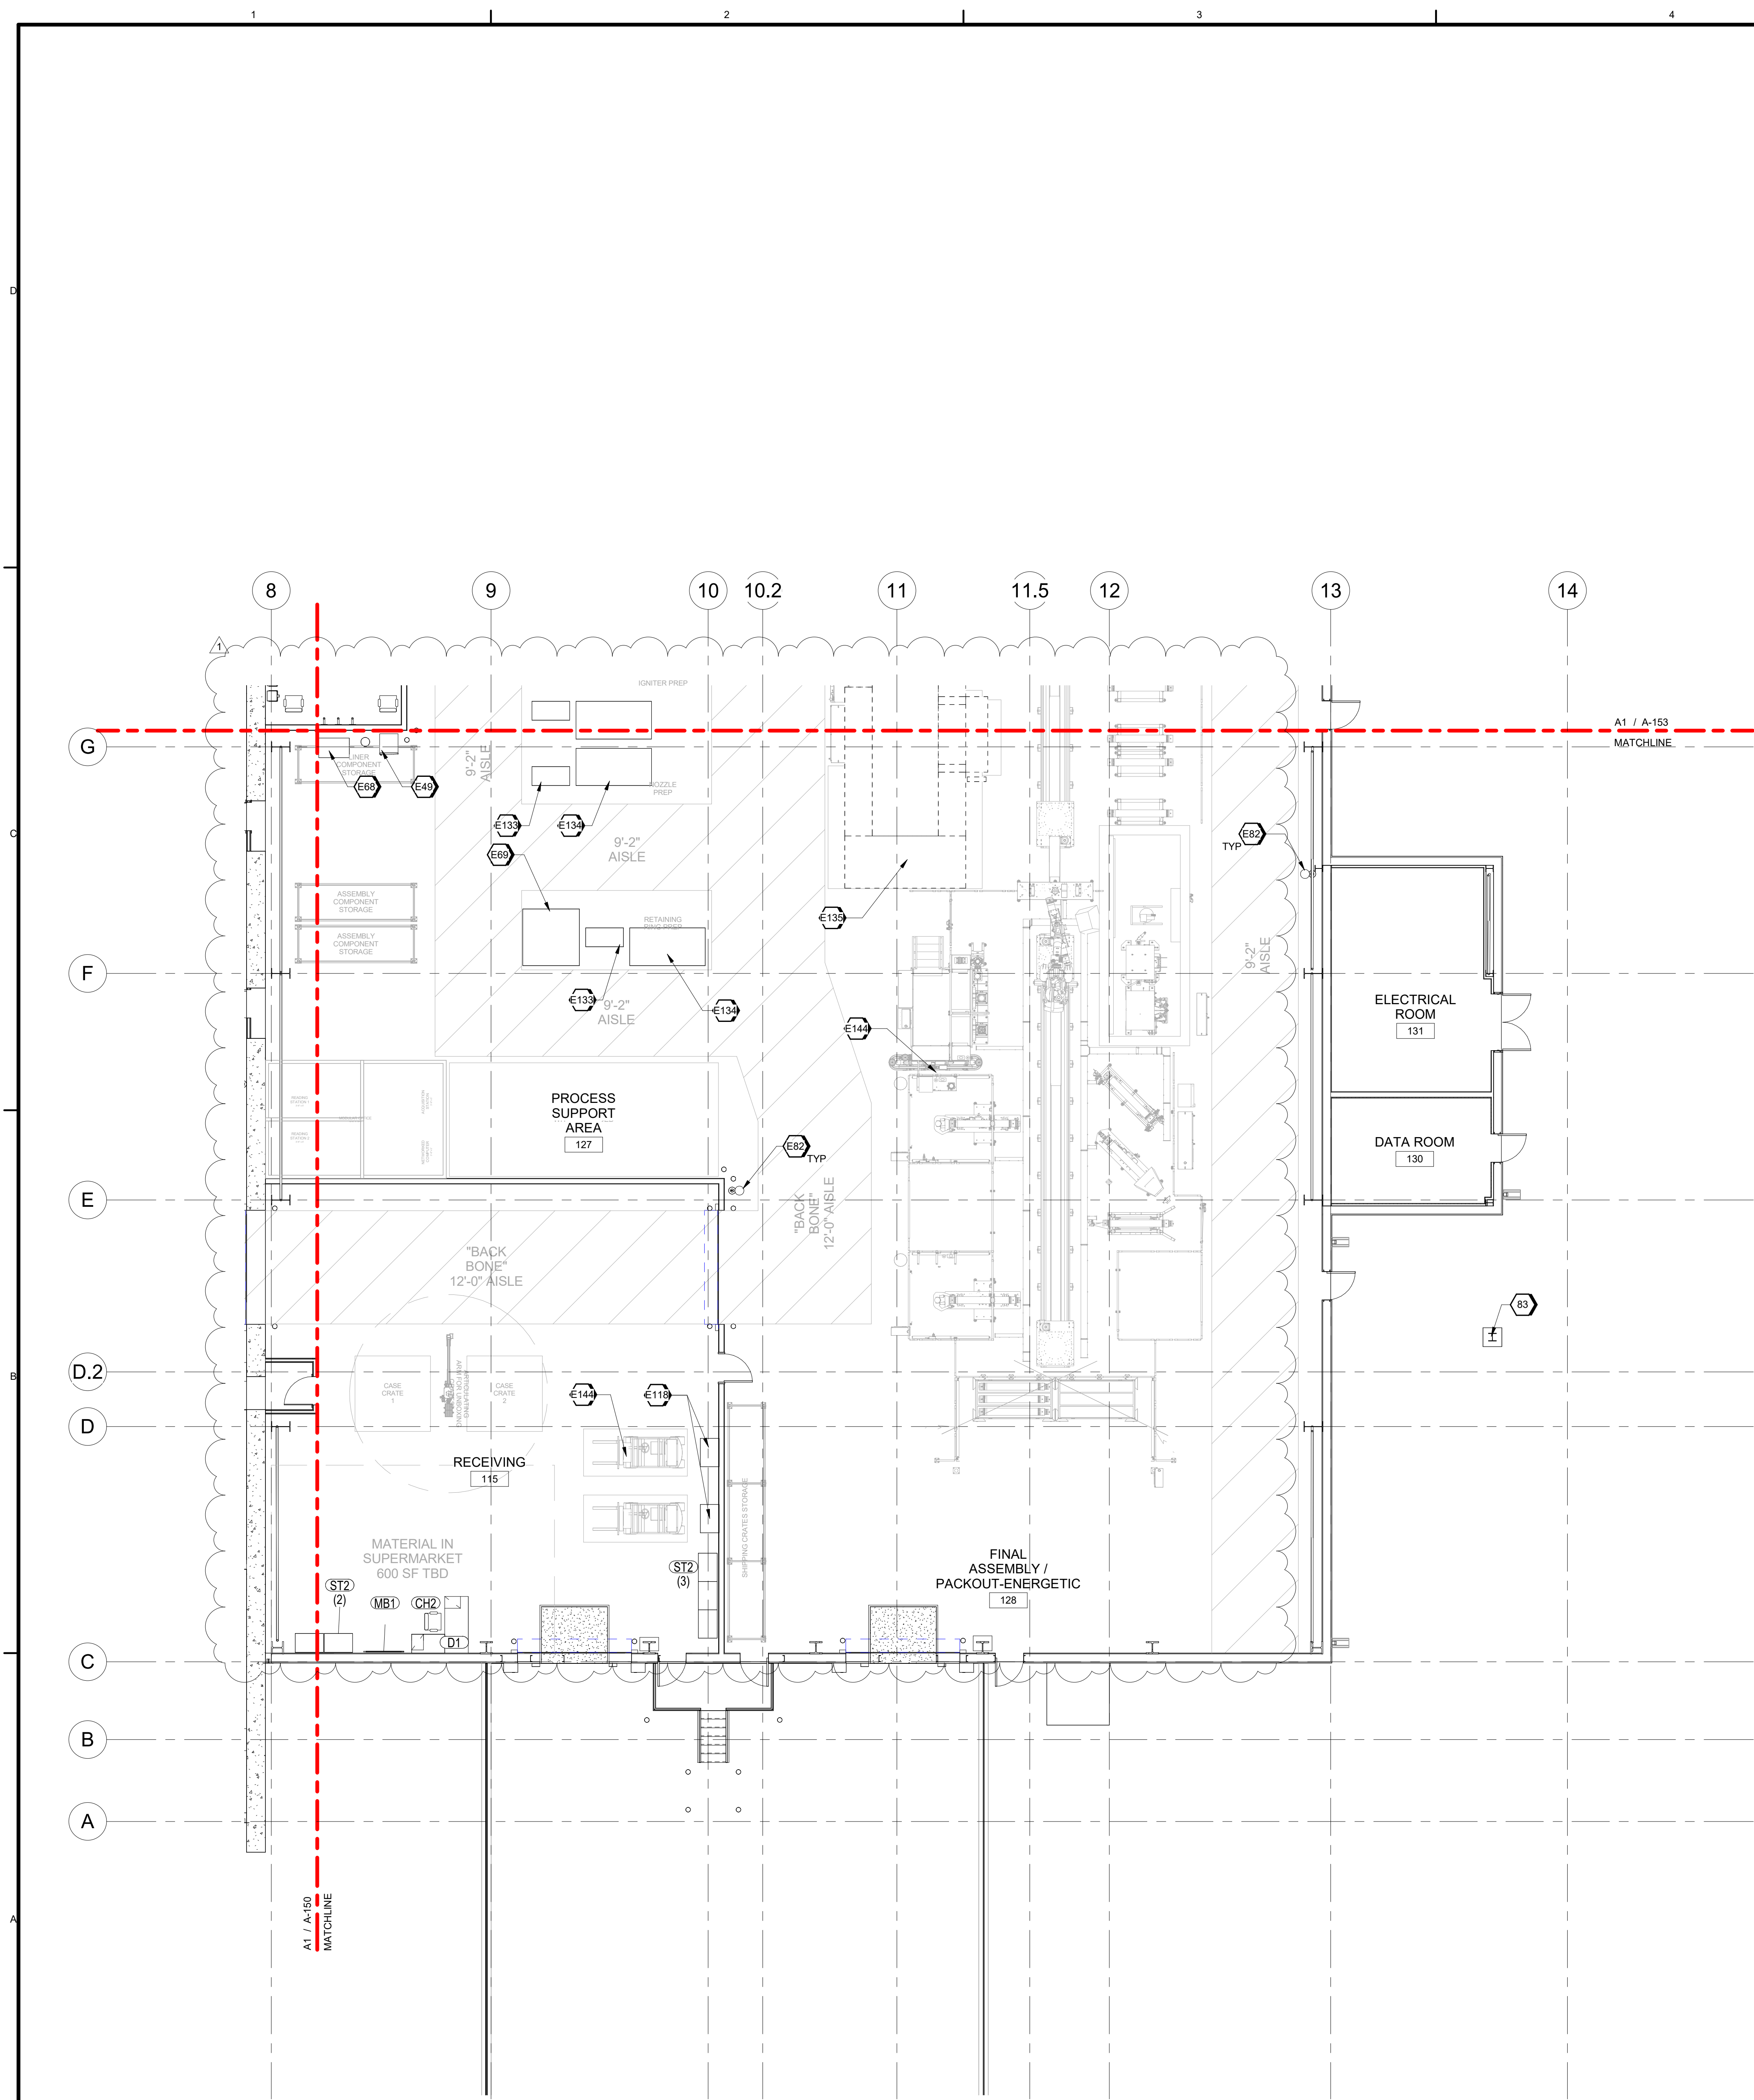

A1 PARTIAL EQUIPMENT PLAN - AREA C
SCALE 1/8" = 1'-0"

GENERAL SHEET NOTES

1. ALL FFE OVER 6'-0" TALL OR 400 POUNDS MUST BE SEISMICALLY ANCHORED TO THE FLOOR AND/OR WALL.
2. ALL FURNITURE, FIXTURES AND EQUIPMENT (FFE) ITEMS ARE CONTRACTOR FURNISHED, CONTRACTOR INSTALLED UNLESS NOTED OTHERWISE. ALL FFE FOOTPRINTS ARE SHOWN FOR COORDINATION PURPOSES.
3. PROVIDE ALL INFRASTRUCTURE FOR FFE AS REQUIRED, INCLUDING BUT NOT LIMITED TO WALL BLOCKING, POWER, TELECOMM CABLING, ETC.
4. CONFIRM ALL FFE WITH CONTRACTING OFFICER PRIOR TO INSTALLATION.

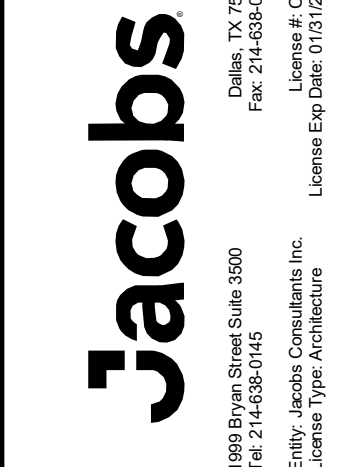


#) SHEET KEYNOTES

- 83 STL COLUMN - TYPICAL
E49 UPRIGHT FREEZER, GE 14.1 CU FT FROST FREE FREEZER (CFCI)
E68 GRIT BLASTER 39"x25"x63" (CFCI)
E89 FWD CLOSURE OVEN 45"x40"x63" (CFCI)
E92 PORTABLE SELF-CONTAINED EMERGENCY EYEWASH STATION (CFCI)
E118 AGV CHARGING STATION (CFCI)
E133 RACK 24"x48"x72" GLOBAL INDUSTRIAL HEAVY DUTY BOLTLESS SHELVING; 4 SHELF, WOOD DECK; MODEL WB62297261 (ONE AT EACH WORK BENCH) (CFCI)
E134 STAINLESS STEEL WORK BENCH 48" X 96"; GLOBAL INDUSTRIAL MODEL WB606762 (CFCI)
E135 X-RAY MACHINE SHIELDING (CFCI)
E144 OWNER FURNISHED EQUIPMENT, FOR REFERENCE ONLY


LEGEND

FF&E - CFCI	
MARK	DESCRIPTION
AP1	WATER COOLER
AP2	MICROWAVE
AP3	COFFEE POT
AP4	REFRIGERATOR
AP5	VENDING MACHINE
AP6	TRASH BIN
CH1	CHAIR, BREAKROOM
CH2	CHAIR, TASK
CH3	CHAIR, CONFERENCE
D1	DESK, L-SHAPED LEFT RETURN
MB1	MARKERBOARD - LARGE
ST1	STORAGE, WARDROBE
ST2	STORAGE, HEAVY DUTY SHELVING
T1	TABLE, BREAKROOM
T2	TABLE, CONFERENCE
TB1	TACKBOARD
WS1	WORKSTATION, L-SHAPED

KEY PLAN

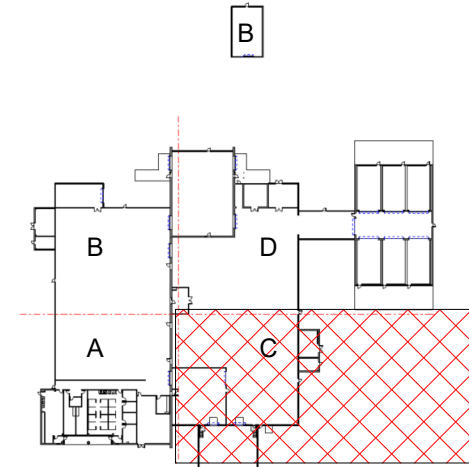

GRAPHIC SCALE(S)

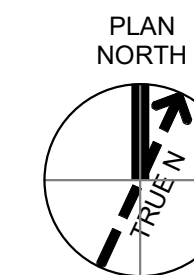

SHEET NO A-152	
SCALE	As indicated
DATE	09/18/2024
PROJ	D3754502
DWG	CHEN-OSD, CHAKRS, A-152