


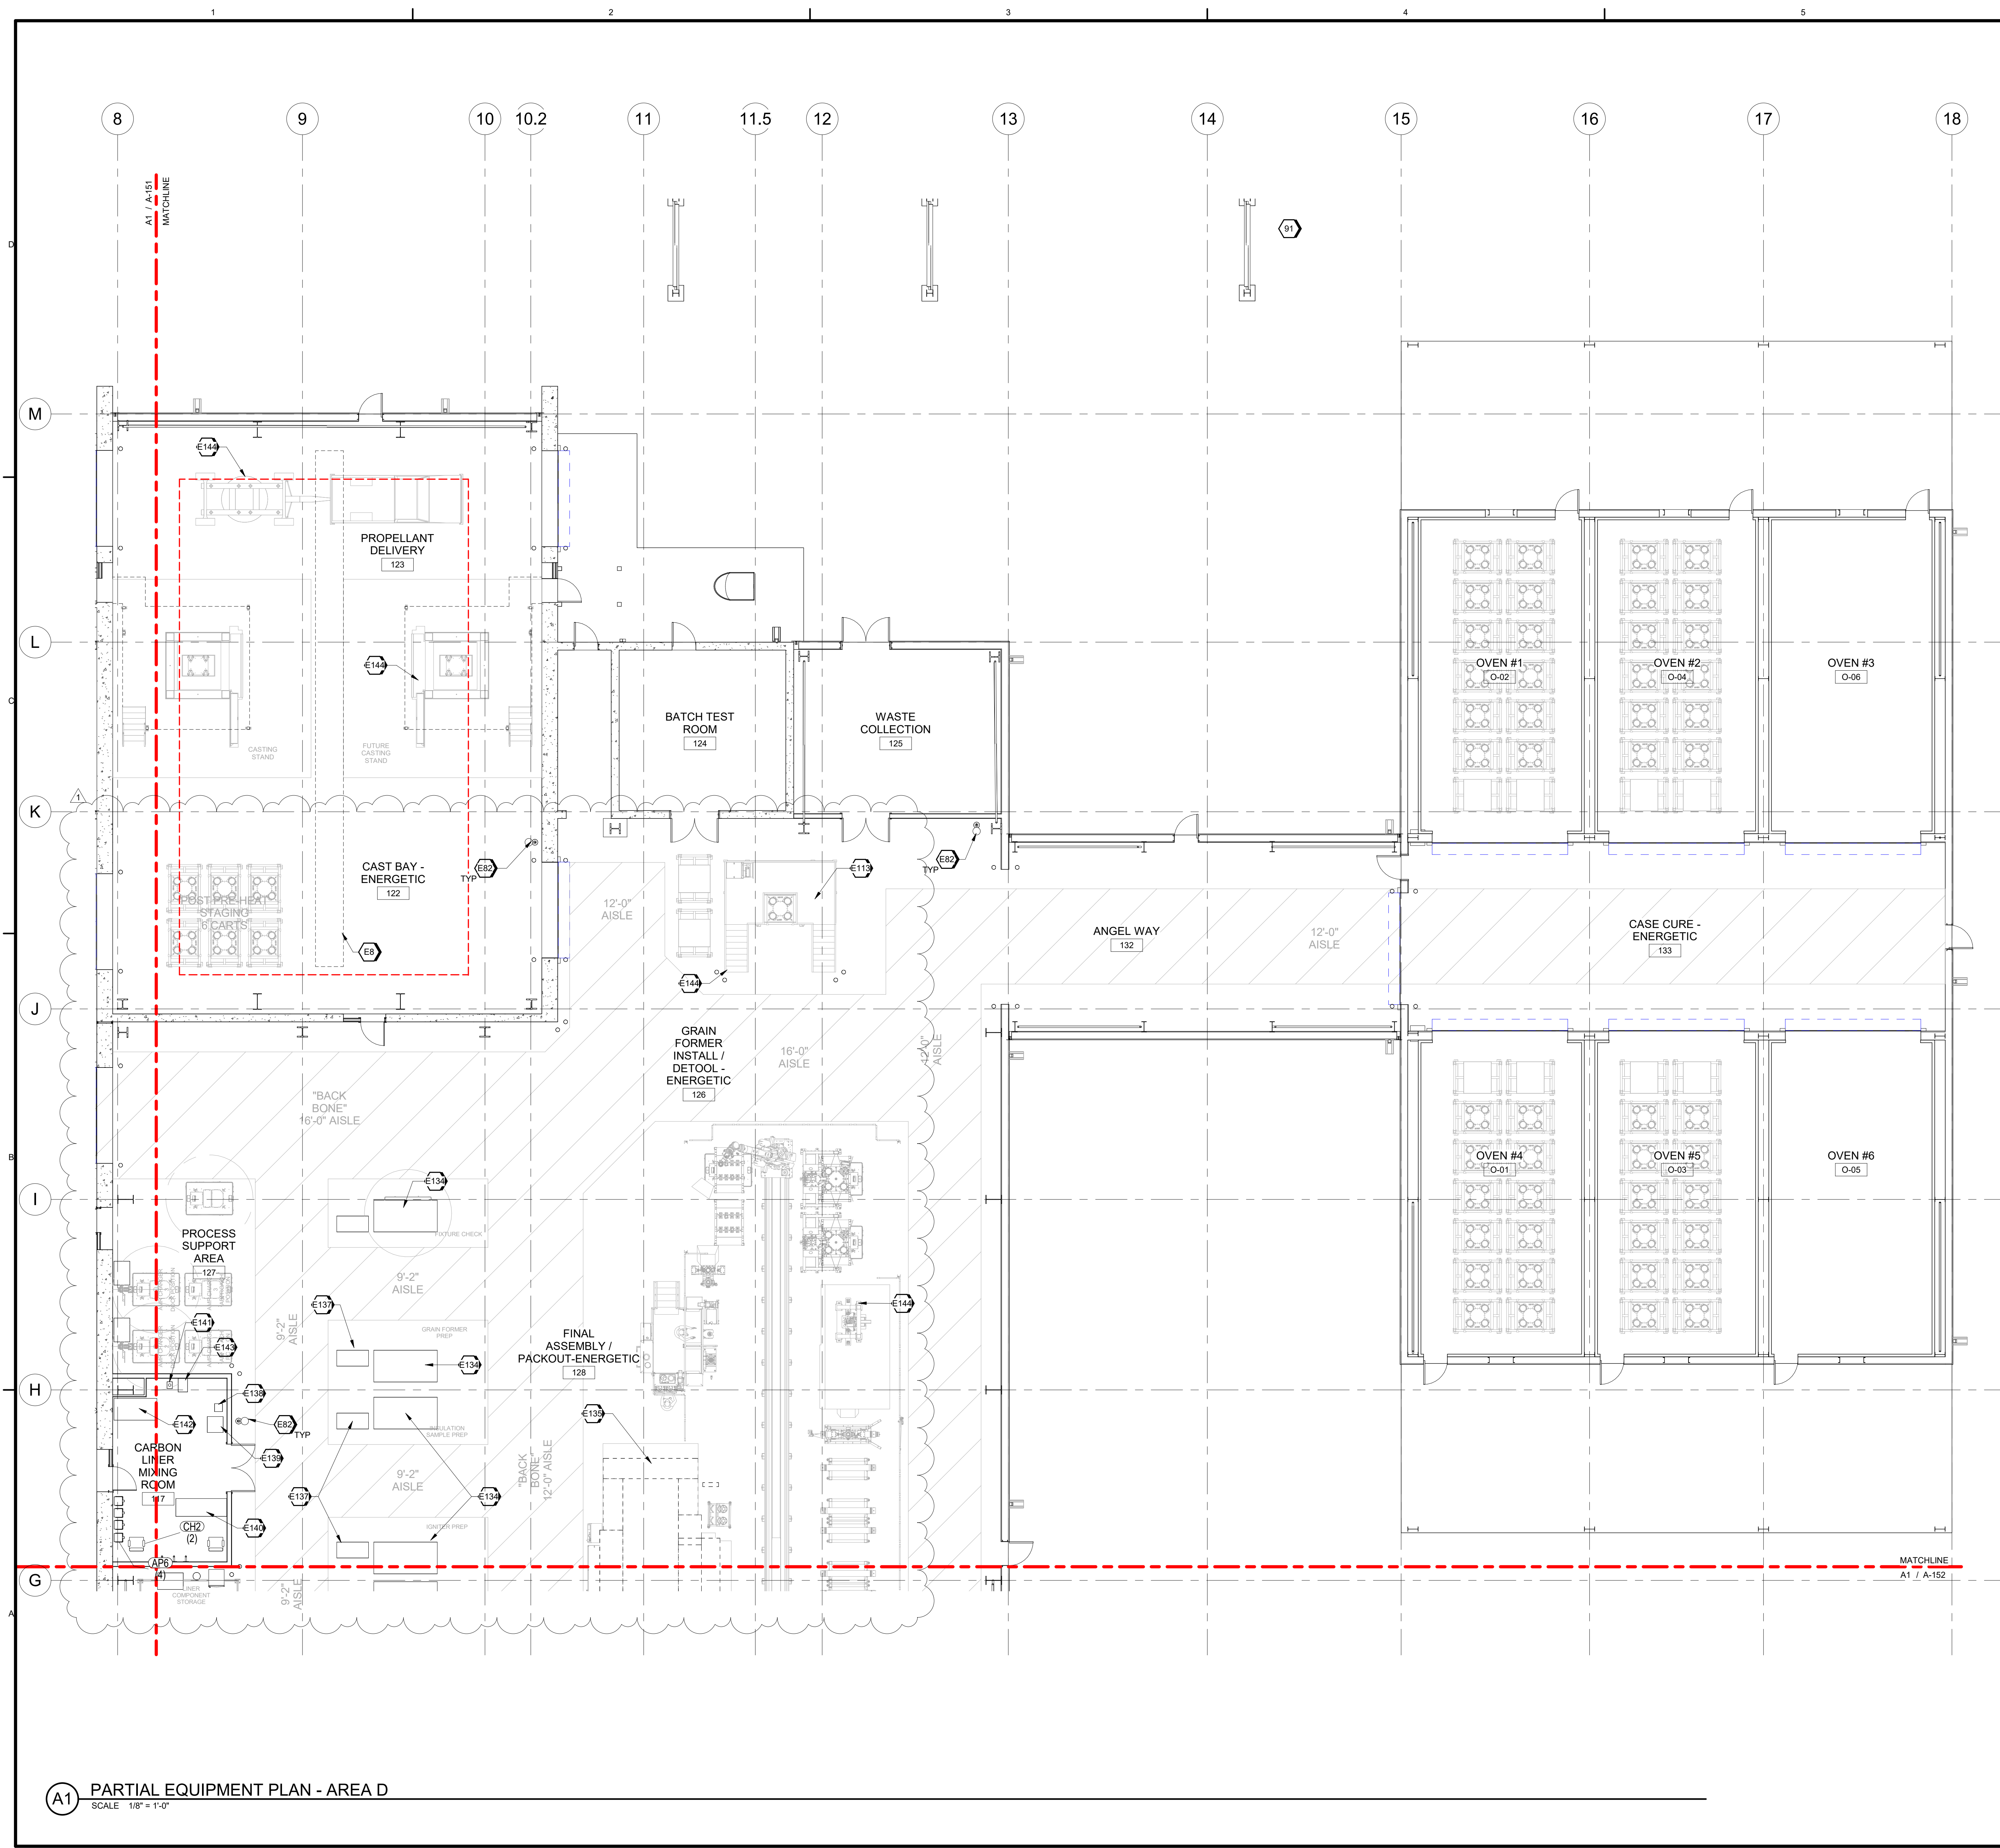

GENERAL SHEET NOTES

- ALL FFE OVER 6'-0" TALL OR 400 POUNDS MUST BE SEISMICALLY ANCHORED TO THE FLOOR AND/OR WALL.
- ALL FURNITURE, FIXTURES AND EQUIPMENT (FFE) ITEMS ARE CONTRACTOR FURNISHED, CONTRACTOR INSTALLED UNLESS NOTED OTHERWISE. ALL FFE FOOTPRINTS ARE SHOWN FOR COORDINATION PURPOSES.
- PROVIDE ALL INFRASTRUCTURE FOR FFE AS REQUIRED, INCLUDING BUT NOT LIMITED TO WALL BLOCKING, POWER, TELECOMM CABLING, ETC.
- CONFIRM ALL FFE WITH CONTRACTING OFFICER PRIOR TO INSTALLATION.

#SHEET KEYNOTES

91	STL STRUCTURAL FRAMING - TYPICAL
E8	10-TON BRIDGE CRANE ABOVE (CFCI)
E82	PORTABLE SELF-CONTAINED EMERGENCY EYEWASH STATION; (OFCI)
E113	GRAIN FORMER INSTALL STAND (CFCI)
E134	STAINLESS STEEL WORK BENCH 48" X 96"; GLOBAL INDUSTRIAL MODEL W806762 (CFCI)
E135	X-RAY MACHINE SHIELDING (OFCI)
E137	RACK 24"X48"X72" (CFCI)
E138	TABLE TOP SCALE, 12"X12" (CFCI)
E139	FLOOR SCALE, 24"X24", 0-68 KG (CFCI)
E140	CARBON PASTE LINER MIXER (CFCI)
E141	PAINT SHAKER, 8"X10.5"X14" ON FLOOR STAND (CFCI)
E142	LINER MIXER, 33"X65"X80" (CFCI)
E143	SHAKER ON STAND (CFCI)
E144	OWNER FURNISHED EQUIPMENT, FOR REFERENCE ONLY

LEGEND

FF&E - CFCI	
MARK	DESCRIPTION
AP1	WATER COOLER
AP2	MICROWAVE
AP3	COFFEE POT
AP4	REFRIGERATOR
AP5	VENDING MACHINE
AP6	TRASH BIN
CH1	CHAIR, BREAKROOM
CH2	CHAIR, TASK
CH3	CHAIR, CONFERENCE
D1	DESK, L-SHAPED LEFT RETURN
MB1	MARKERBOARD - LARGE
ST1	STORAGE, WARDROBE
ST2	STORAGE, HEAVY DUTY SHELVING
T1	TABLE, BREAKROOM
T2	TABLE, CONFERENCE
TB1	TACKBOARD
WS1	WORKSTATION, L-SHAPED

FF&E - OFOI	
MARK	DESCRIPTION
OF1	EQUIPMENT, COPIER
OF2	65" MONITOR AND BRACKET
OF3	55" MONITOR AND BRACKET

KEY PLAN

GRAPHIC SCALE(S)

0 4' 8' 16' 24'

1/8" = 1'-0"

PLAN NORTH

REVISIONS

NO.	DATE	BY	CHK	DR	MBRP
1	10/03/2024	ADDERUM - EXPANSION			
2	09/18/2024	100% ISSUED FOR CONSTRUCTION - EXPANSION			

LOGO

JACOBS

1895 Bayshore Drive, Suite 2000
Enterprise, Alabama 36034
Entity: Jacobs Consulting Inc.
License # 0208
License Exp. Date: 03/31/2025
License Type: Architecture

REGISTERED ARCHITECT
CHRIS ALPSTAD
12333
09/18/2024

PROJECT INFORMATION

GMLRS
Canden OSD
Calhoun County, Arkansas
Aerofjet Rocketdyne

ARCHITECTURE
PARTIAL EQUIPMENT PLAN
AREA D

SHEET INFORMATION

SHEET NO
A-153

SCALE
As indicated

DATE
09/18/2024

PROJ
D3754502

DWG
CANDEN OSD, CALHOUN, A-153