


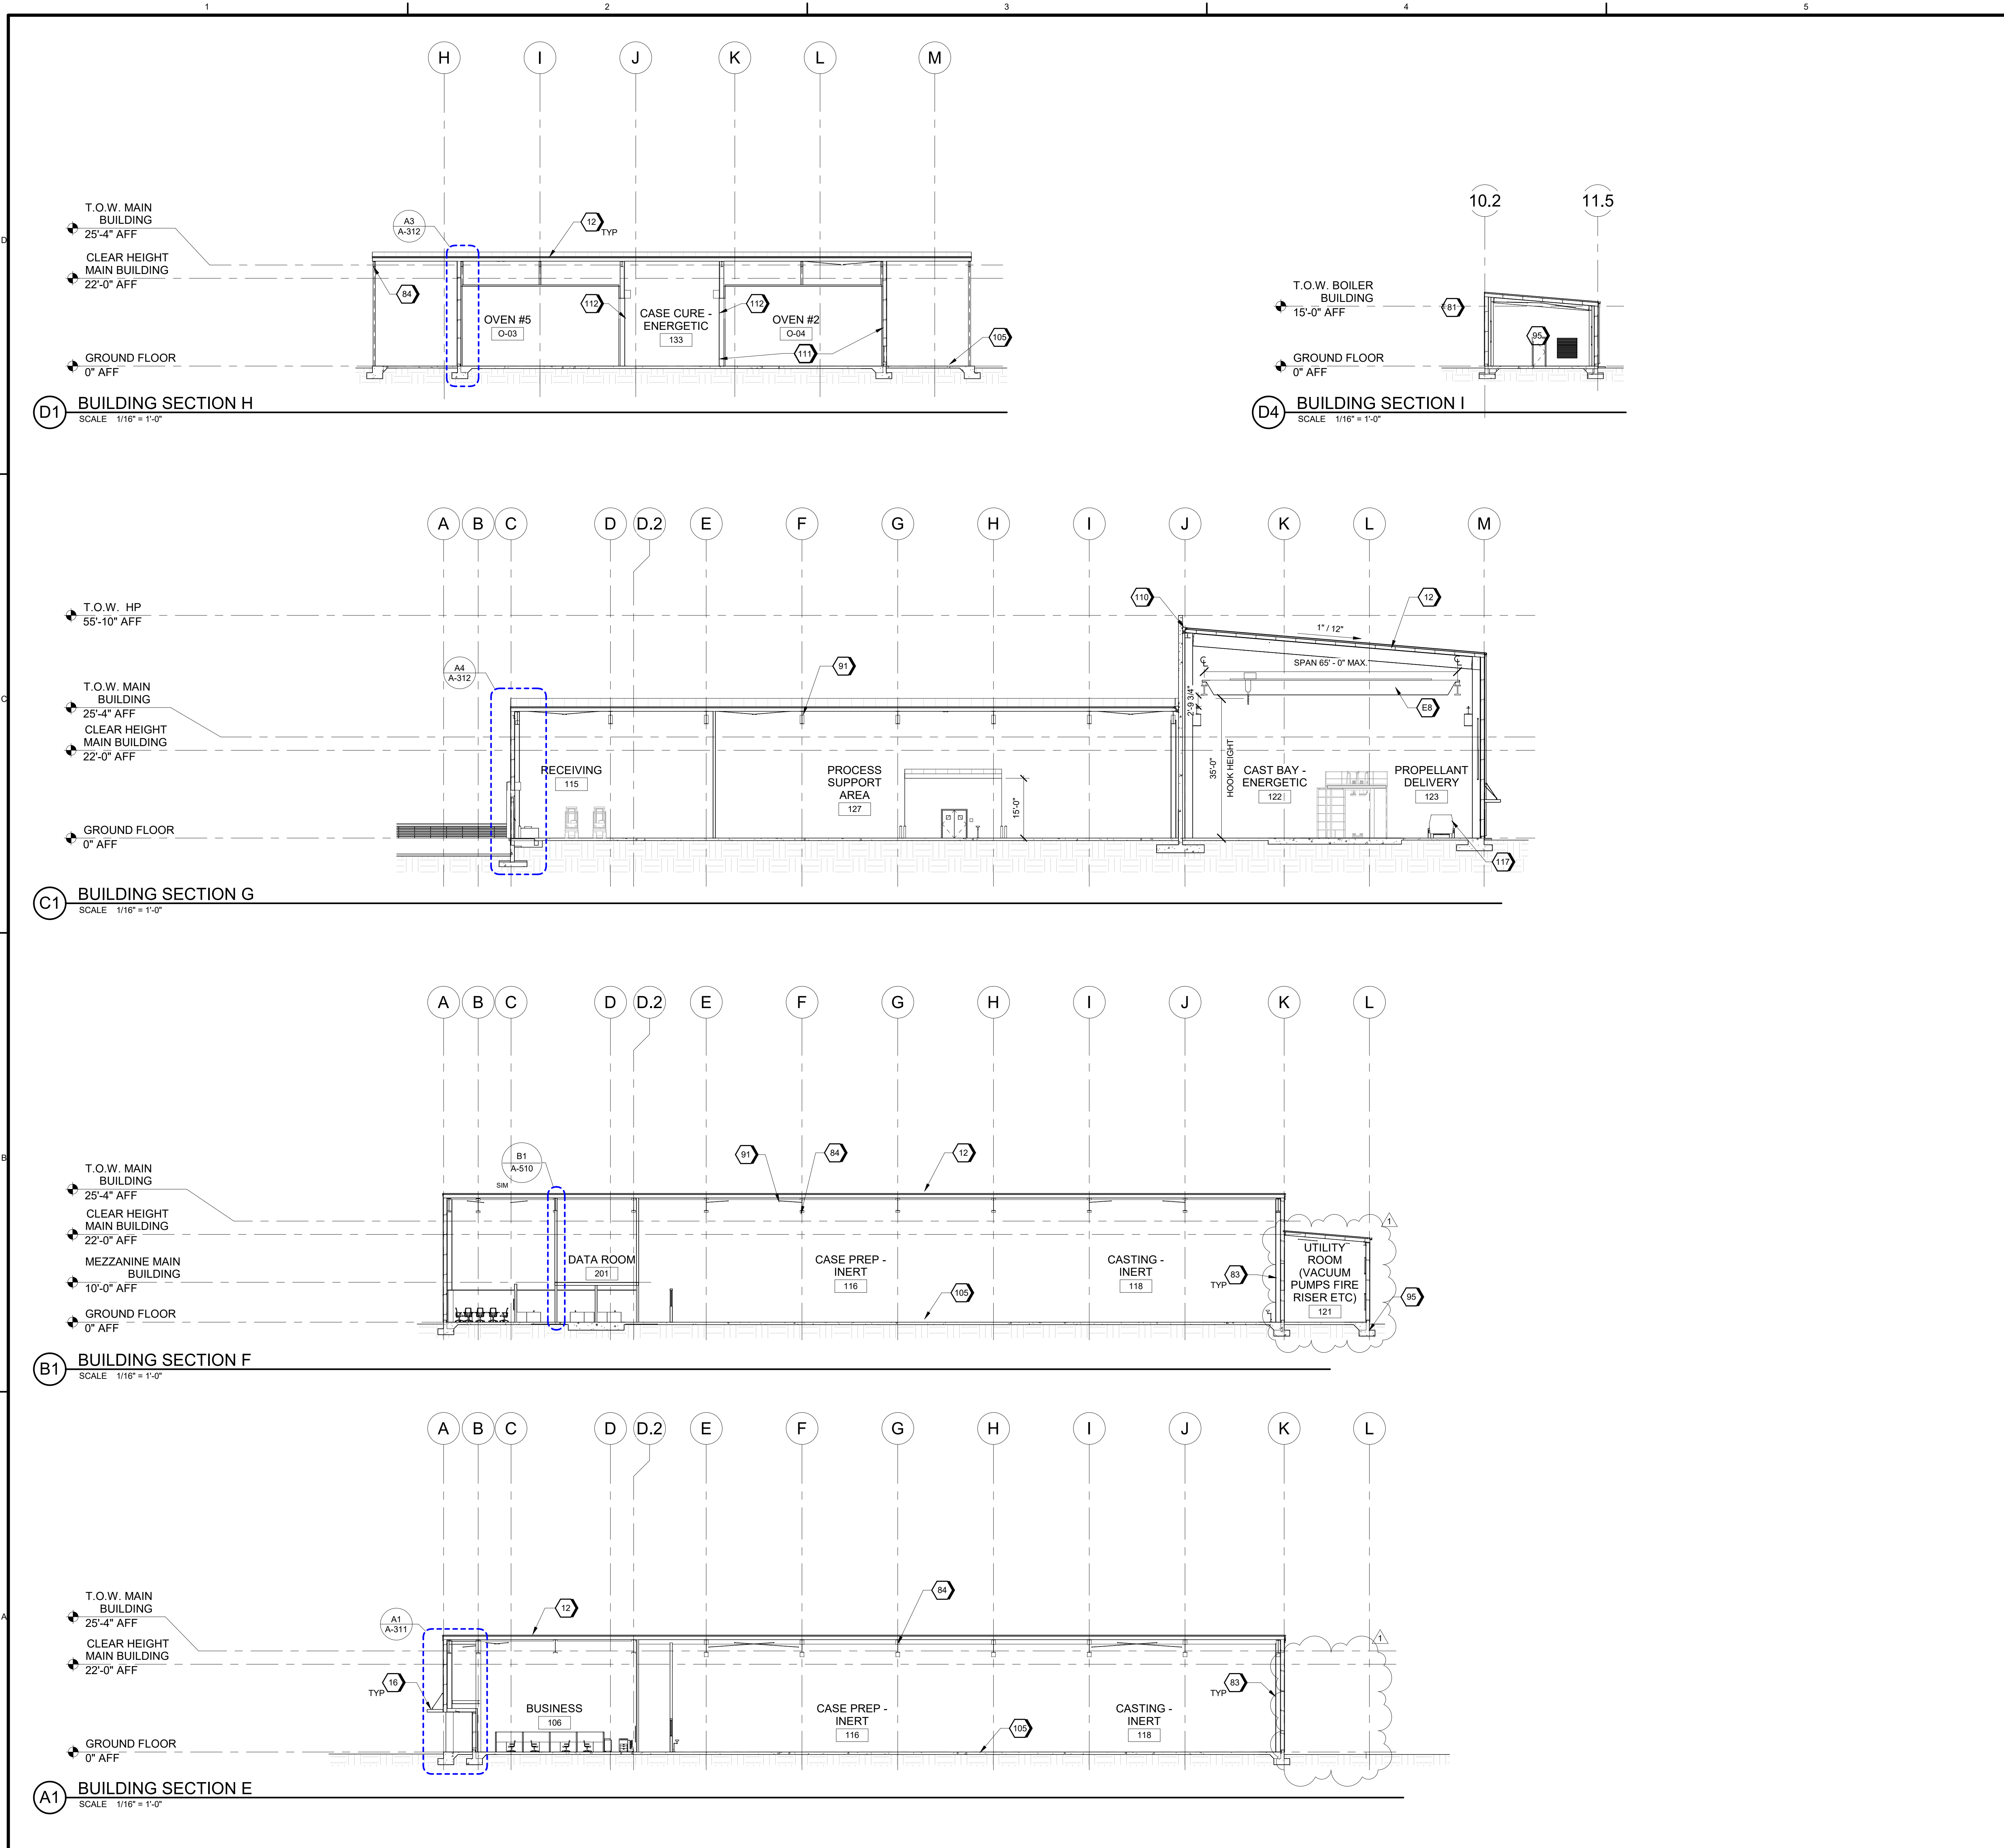

GENERAL SHEET NOTES

#SHEET KEYNOTES

- 12 PEMB SHEET METAL ROOFING, RIDGE CAP, RAKE & EAVE TRIM AND FLASHING - TYPICAL
- 16 PEMB SHEET METAL, ENTRY DOOR CANOPY - TYPICAL
- 81 'X' BRACING - TYPICAL
- 83 STL COLUMN - TYPICAL
- 84 STL BEAM - TYPICAL
- 91 STL STRUCTURAL FRAMING - TYPICAL
- 95 CONCRETE GRADE BEAM - TYPICAL
- 105 CONCRETE SLAB ON GRADE, SEE STRUCTURAL DRAWINGS
- 110 7 1/2" EXPANSION JOINT
- 111 10" THK. OVEN LINER WALL
- 112 MOTORIZED INSULATED OVERHEAD COILING DOOR AS SCHEDULED
- 117 MIXING BOWL DELIVERY VEHICLE
- E8 10-TON BRIDGE CRANE ABOVE (CFCI)

GRAPHIC SCALE(S)



Jacobs
1995 Bayview Drive, Suite 3000
Ft. Worth, TX 76102
Entry: Jacobs Consulting Inc.
License # 0228
License Exp. Date: 03/31/2025
License Type: Architecture

NO.	DATE	REVISION	BY	APPROVED	CHK	DR	M/S	TM
1	10/03/2024	ADDENDUM 1 - EXPANSION	MUS	TM				
0	09/18/2024	100% ISSUED FOR CONSTRUCTION - EXPANSION	MUS	TM				
DESIGN								

GMLRS
Camden OSD
Calhoun County, Arkansas
Aerojet Rocketdyne

ARCHITECTURE
BUILDING SECTIONS

SHEET NO	A-302
SCALE	1/16" = 1'-0"
DATE	09/18/2024
PROJ	D3754502
DWG	CHENG-OSD, CHAIRS, A-302