


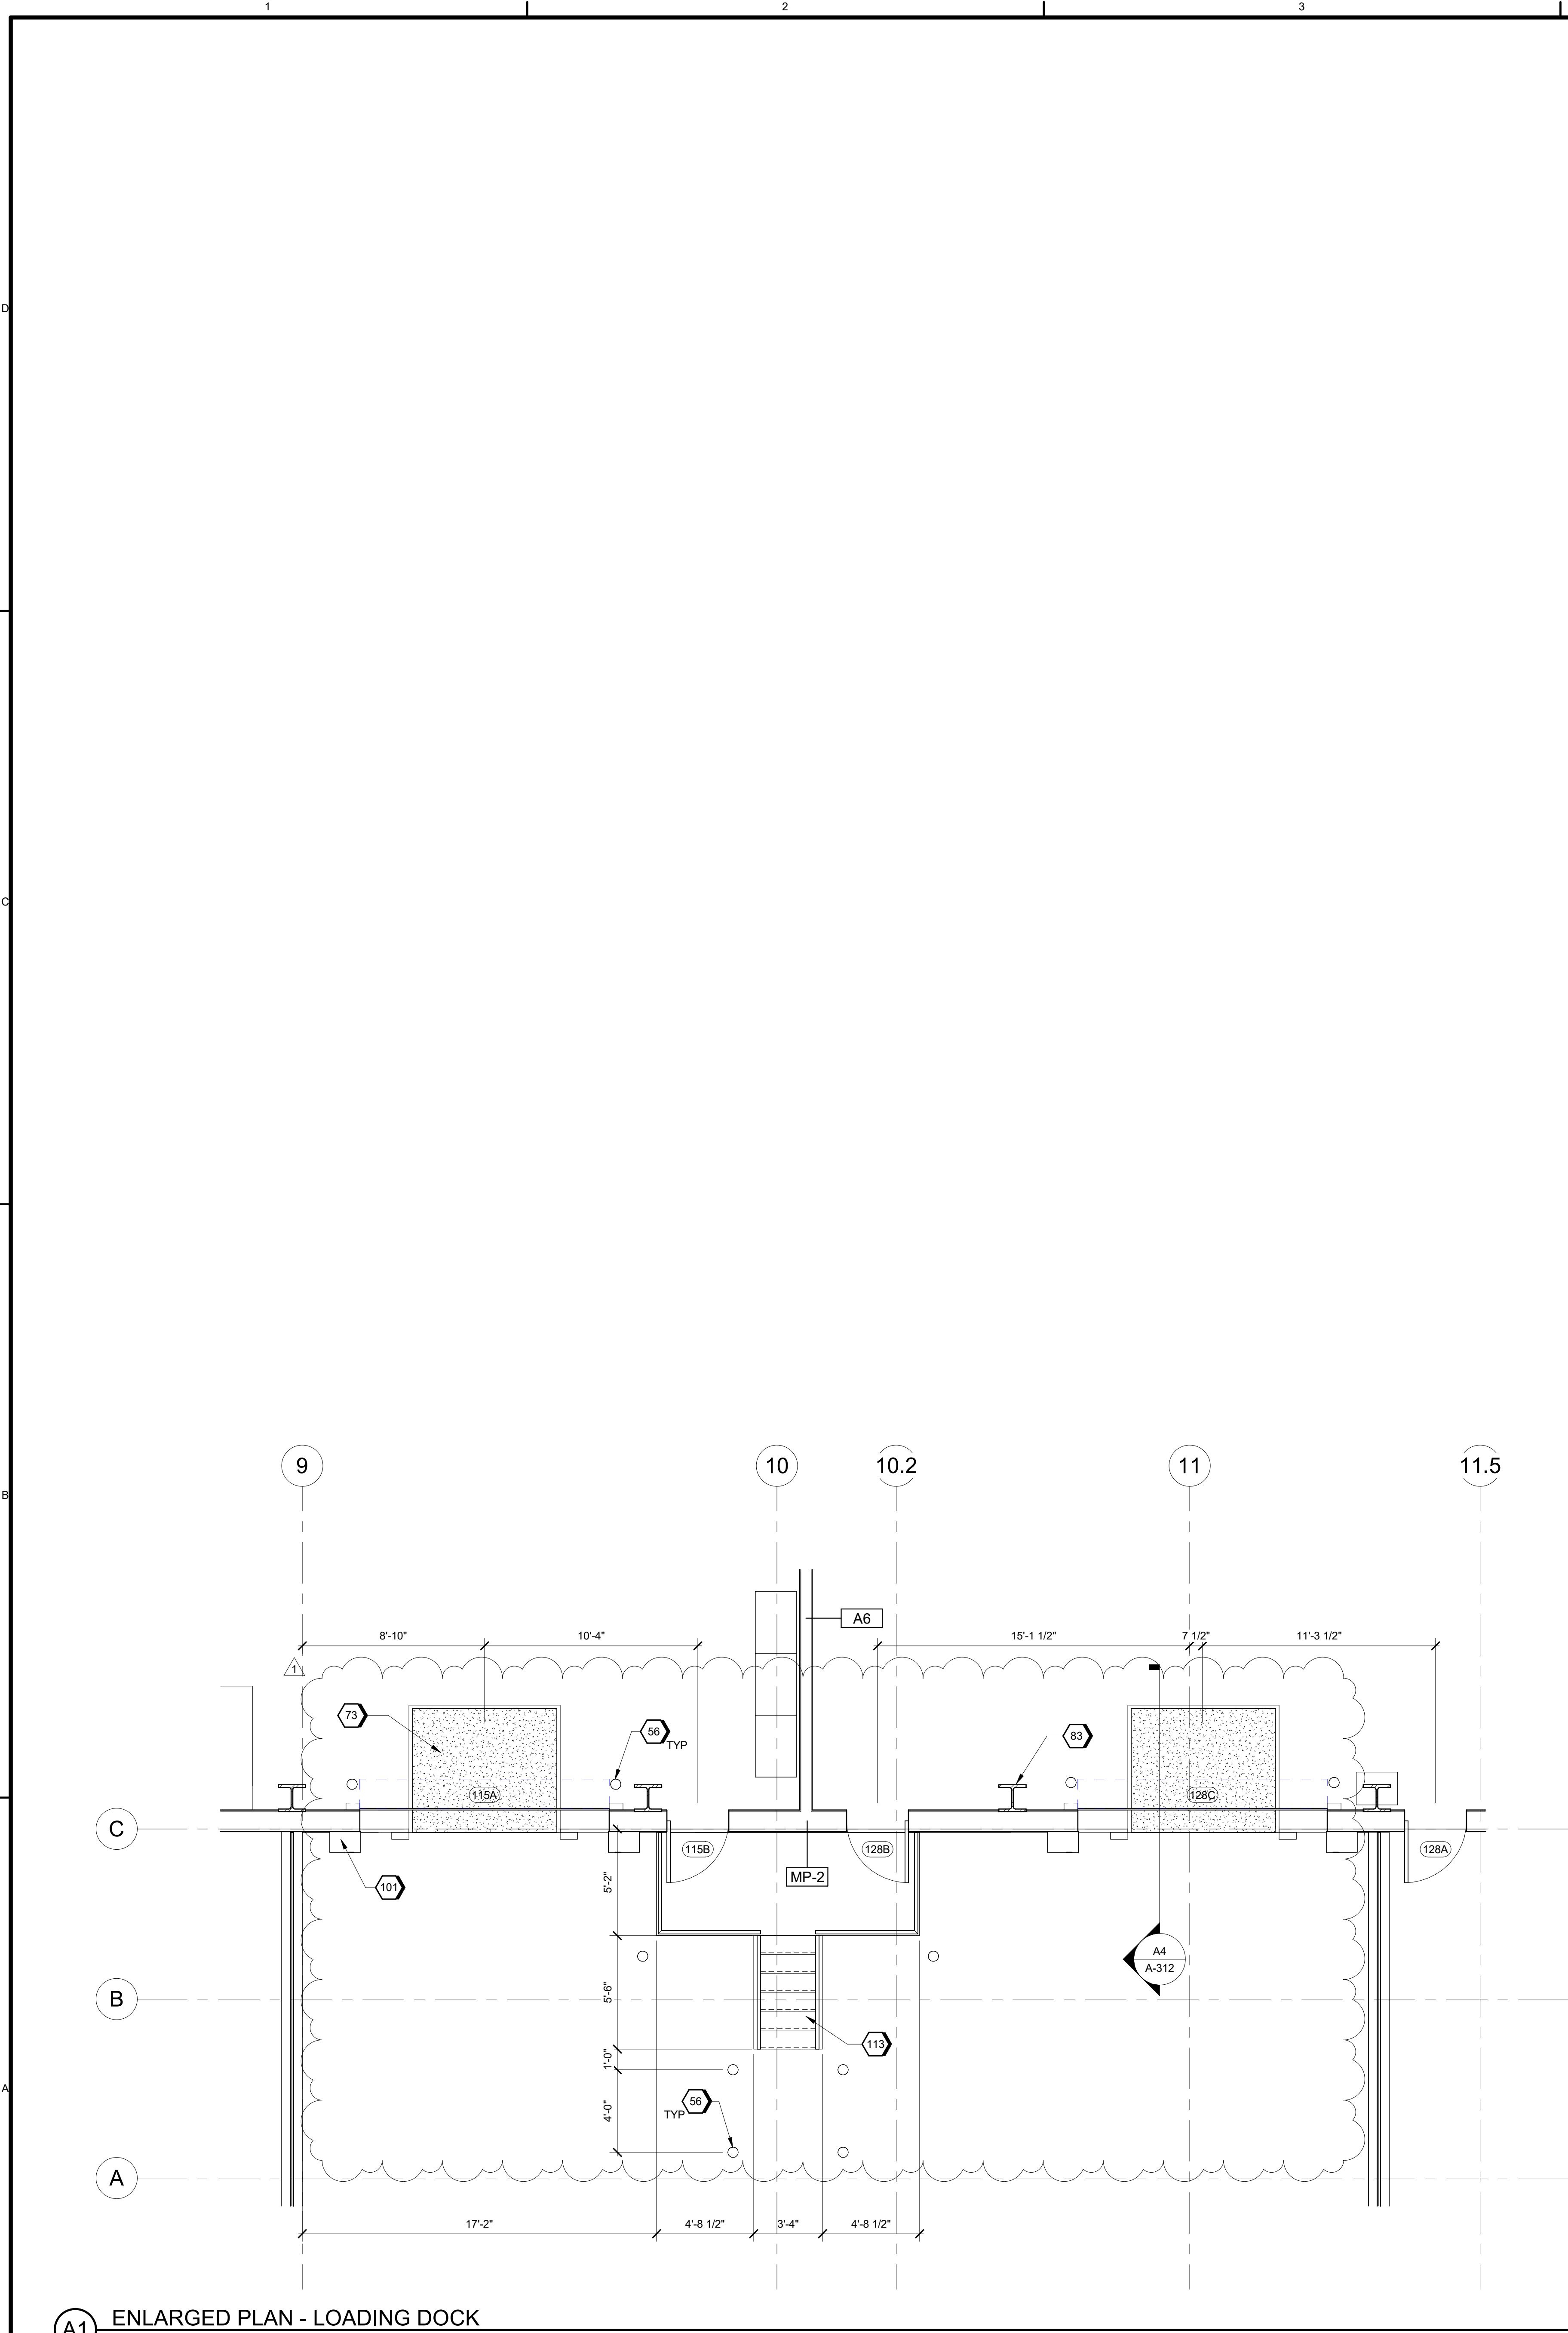

A1 ENLARGED PLAN - LOADING DOCK
SCALE 1/4" = 1'-0"

GENERAL SHEET NOTES


#SHEET KEYNOTES

- 56 TYP. CONCRETE FILLED GALV STL PIPE BOLLARD, PAINTED SAFETY YELLOW
73 DOCK LEVELER AND BUMPERS
83 STL COLUMN - TYPICAL
101 DOCK DOOR SEAL
113 STEEL STAIR / LANDING

GRAPHIC SCALE(S)



PLAN NORTH

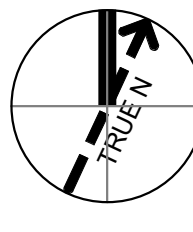

10000 Springdale Road, Suite 3000
Dallas, TX 75244
Phone: 972.770.7000
Fax: 972.770.7001
License # C-228
License Exp. Date: 03/31/2025
Chris Alpert, P.E.
License Type: Architectural

REVISION		DATE		BY		CHK		DR		MBRP		TM	
NO.	DATE	DESIGN	DATE	DESIGN	DATE	DESIGN	DATE	DESIGN	DATE	DESIGN	DATE	DESIGN	DATE
1	10/03/2024	APPENDIX 1 - EXPANSION				MUS				MUS			
0	09/18/2024	100% ISSUED FOR CONSTRUCTION - EXPANSION				MUS				MUS			

GMLRS
Camden OSD
Calhoun County, Arkansas
Aerojet Rocketdyne

ARCHITECTURE
ENLARGED PLAN - LOADING DOCK

SHEET NO
A-402

SCALE 1/4" = 1'-0"
DATE 09/18/2024
PROJ D3754502
DWG CDR: CHRIS ALPERT, AIA

PLOT DATE/TIME: 10/3/2024 3:15:58 PM