




**C3** WINDOW HEAD AT INTERIOR PARTITION  
SCALE 3" = 1'-0"

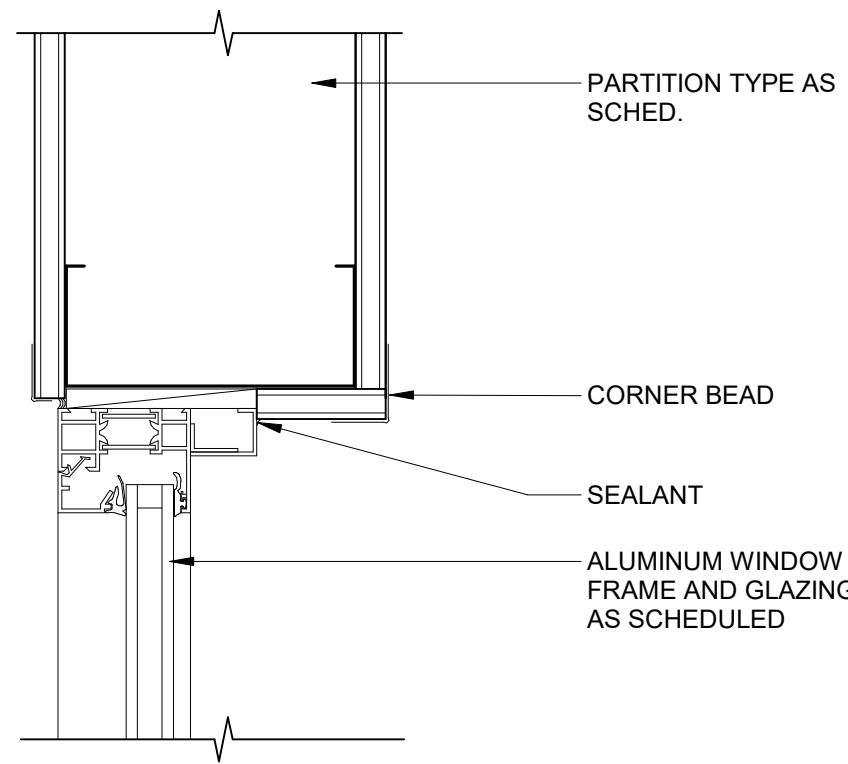


**B3** WINDOW JAMB AT INTERIOR PARTITION  
SCALE 3" = 1'-0"

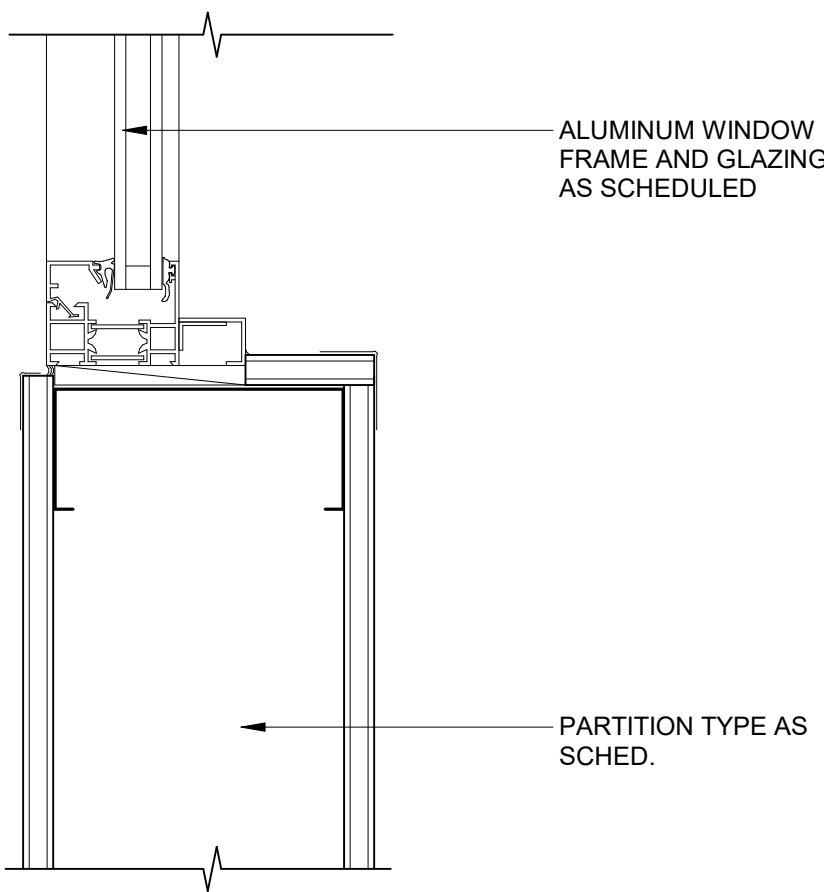


**A3** WINDOW SILL AT INTERIOR PARTITION  
SCALE 3" = 1'-0"

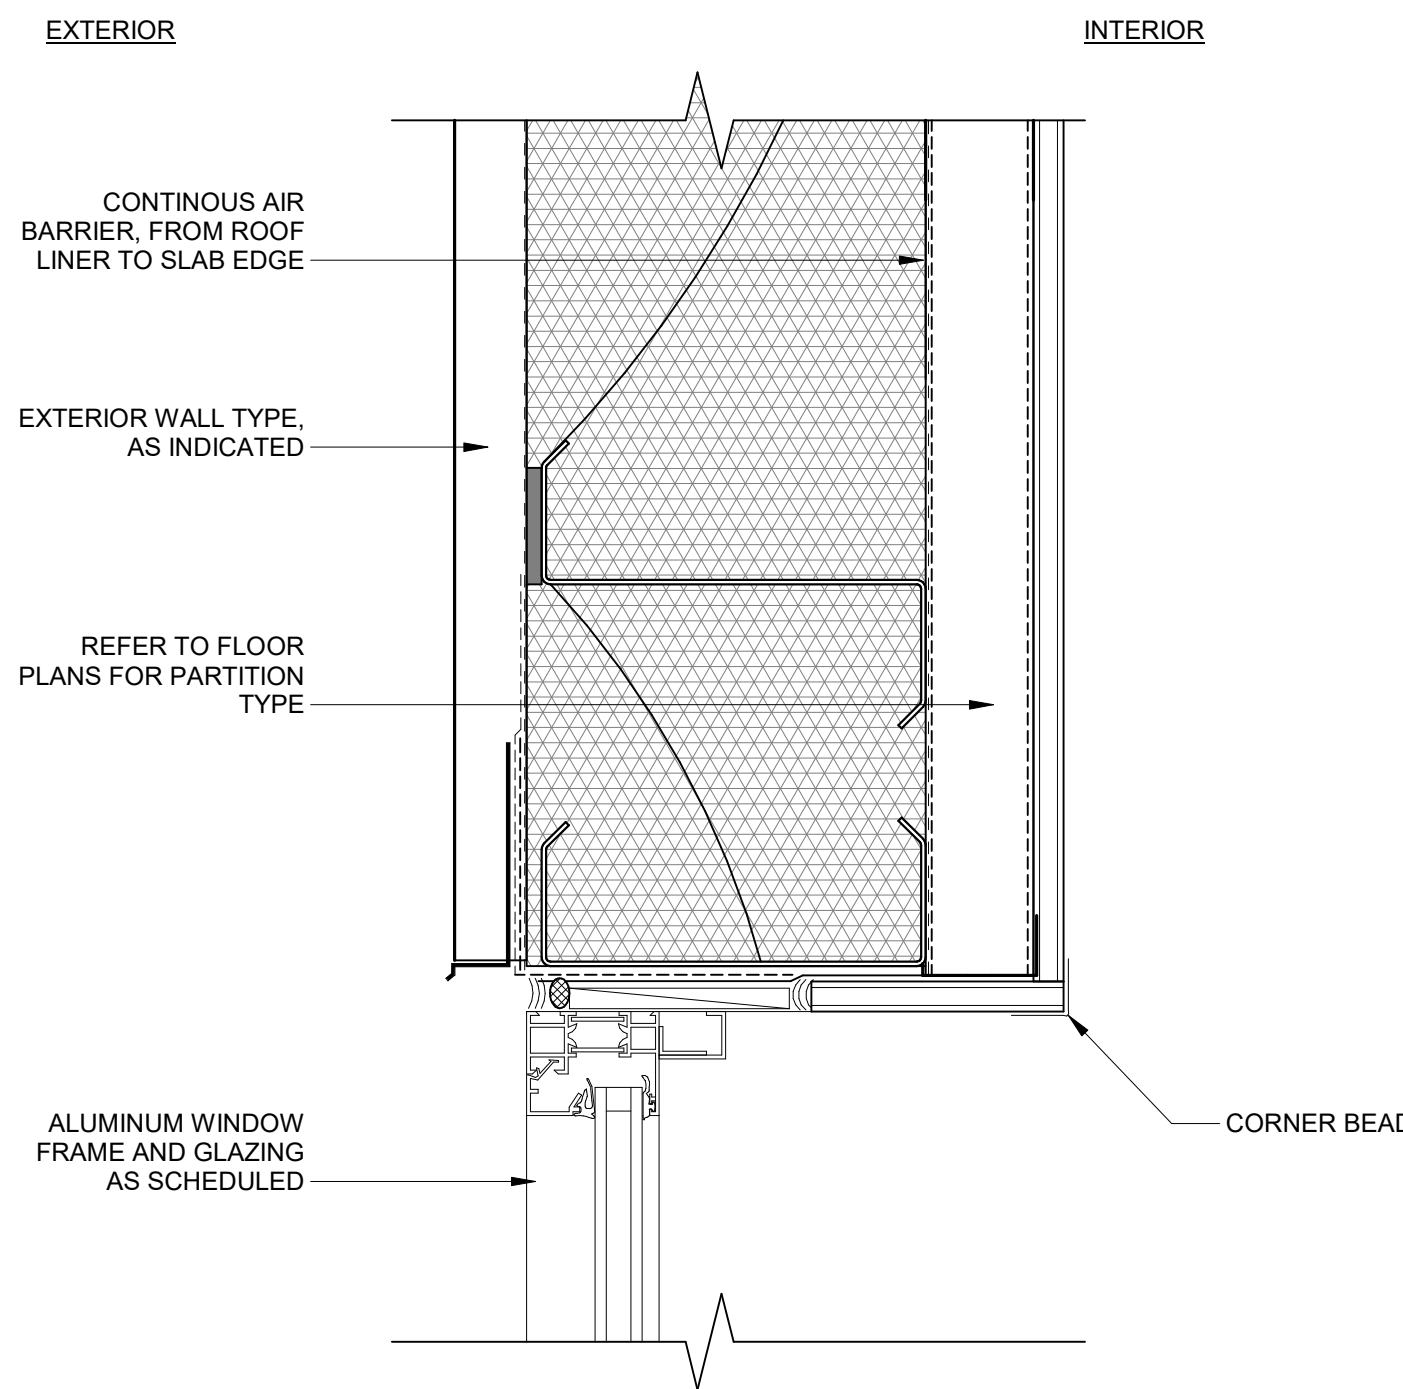

**C4** WINDOW HEAD AT MP-3  
SCALE 3" = 1'-0"

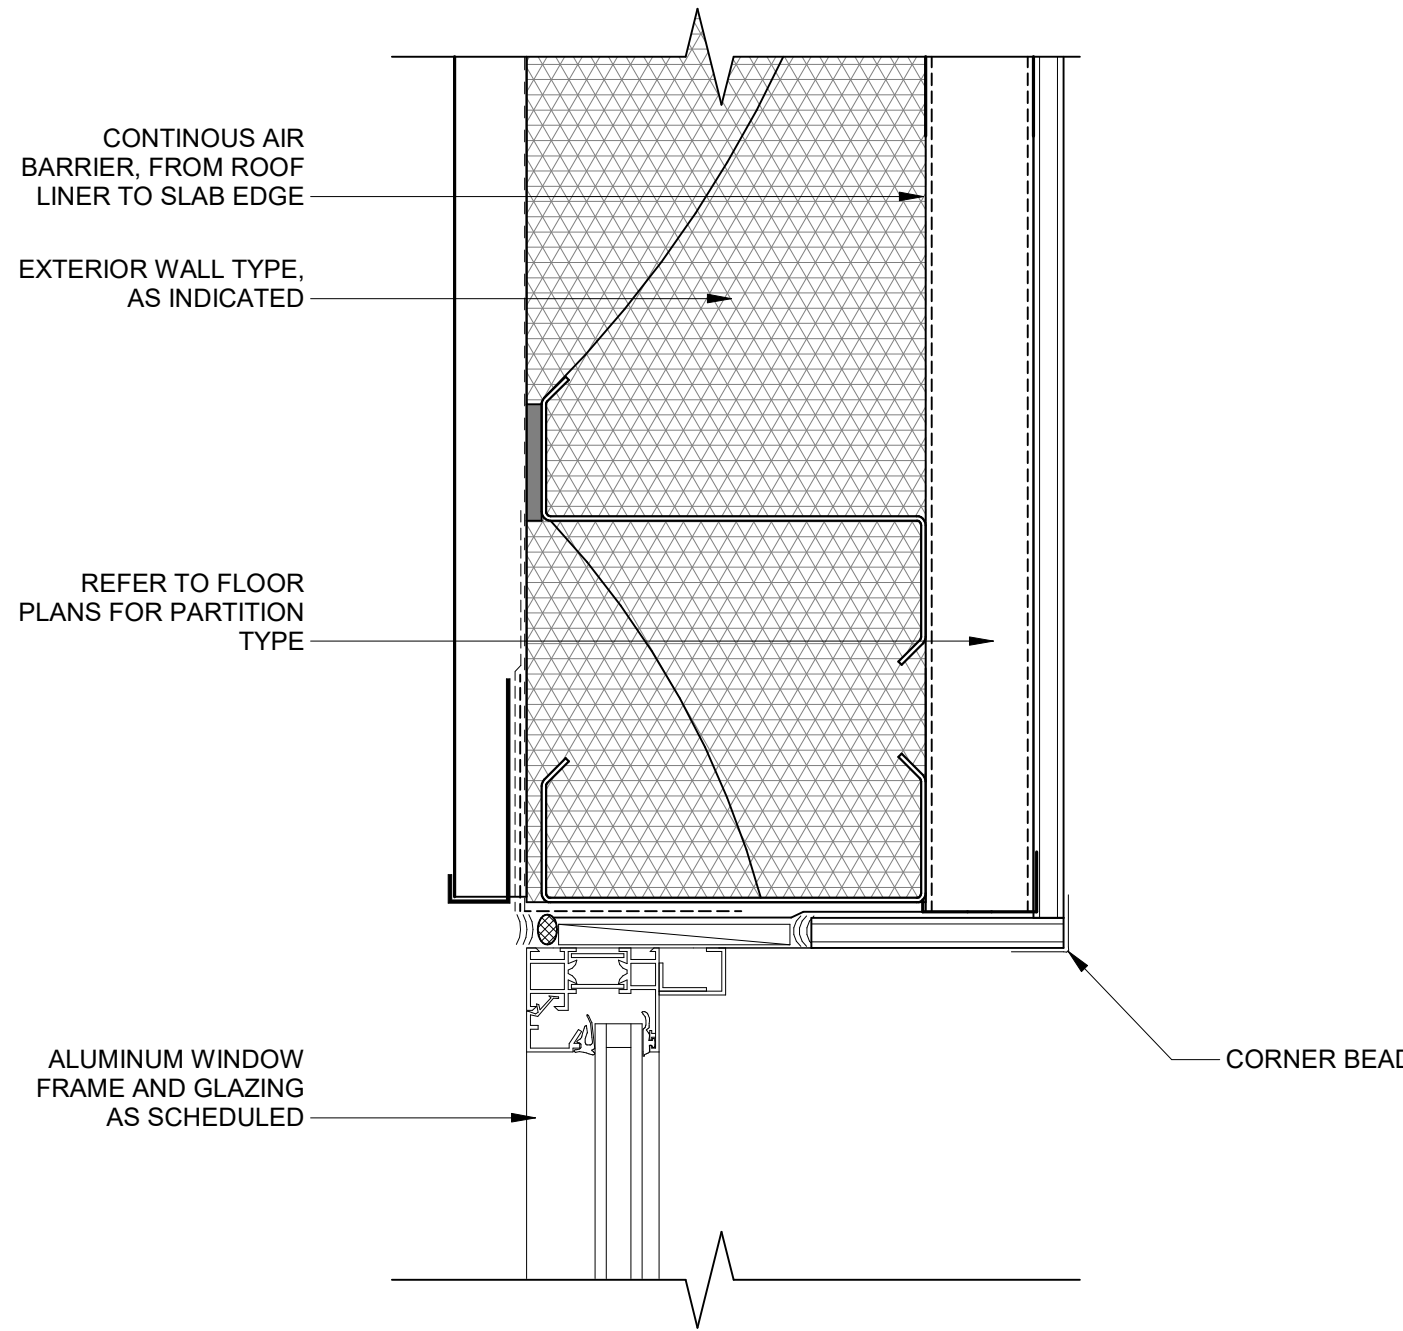

**B4** WINDOW JAMB AT MP-3  
SCALE 3" = 1'-0"

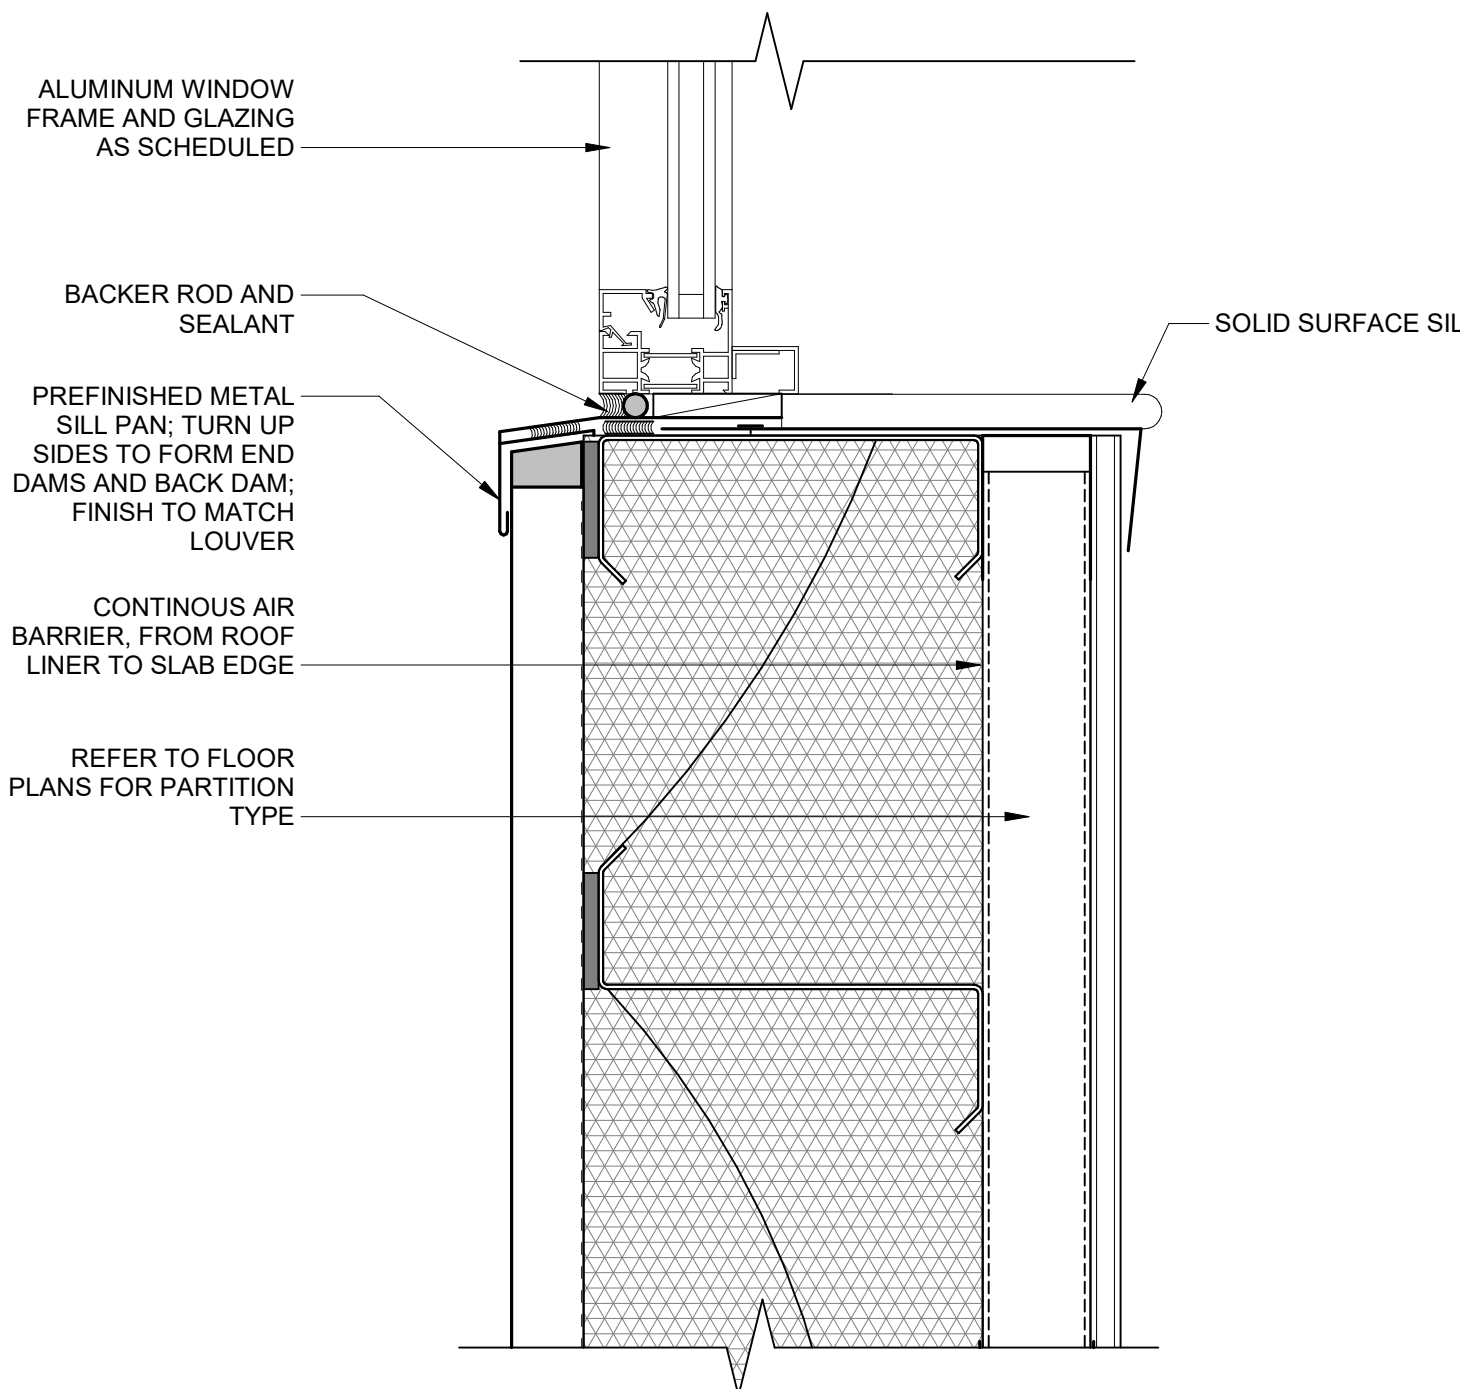

**A4** WINDOW SILL AT MP-3  
SCALE 3" = 1'-0"

GRAPHIC SCALE(S)



**Jacobs**  
1990 Bryan Street Suite 2000  
Dallas, TX 75201  
Phone: 214.761.1000  
Fax: 214.761.1001  
Email: [info@jacobs.com](mailto:info@jacobs.com)  
Website: [www.jacobs.com](http://www.jacobs.com)  
License Type: Architecture  
License Exp. Date: 01/31/2025

| NO. | DATE       | REVISION                                 | BY  | CHK  | DR | MR/PR | DATE | NO. | DATE | REVISION | BY | CHK | DR | MR/PR |
|-----|------------|--|-----|------|----|-------|------|-----|------|----------|----|-----|----|-------|
| 0   | 09/18/2024 | 100% ISSUED FOR CONSTRUCTION - EXPANSION | MJS | APVD |    |       |      |     |      |          |    |     |    |       |

GMLRS  
Camden OSD  
Calhoun County, Arkansas  
Aerojet Rocketdyne

ARCHITECTURE  
WINDOW DETAILS

|          |                      |
|----------|----------------------|
| SHEET NO | A-514                |
| SCALE    | 3" = 1'-0"           |
| DATE     | 09/18/2024           |
| PROJ     | D3754502             |
| DWG      | 0000-000-000000-0000 |