

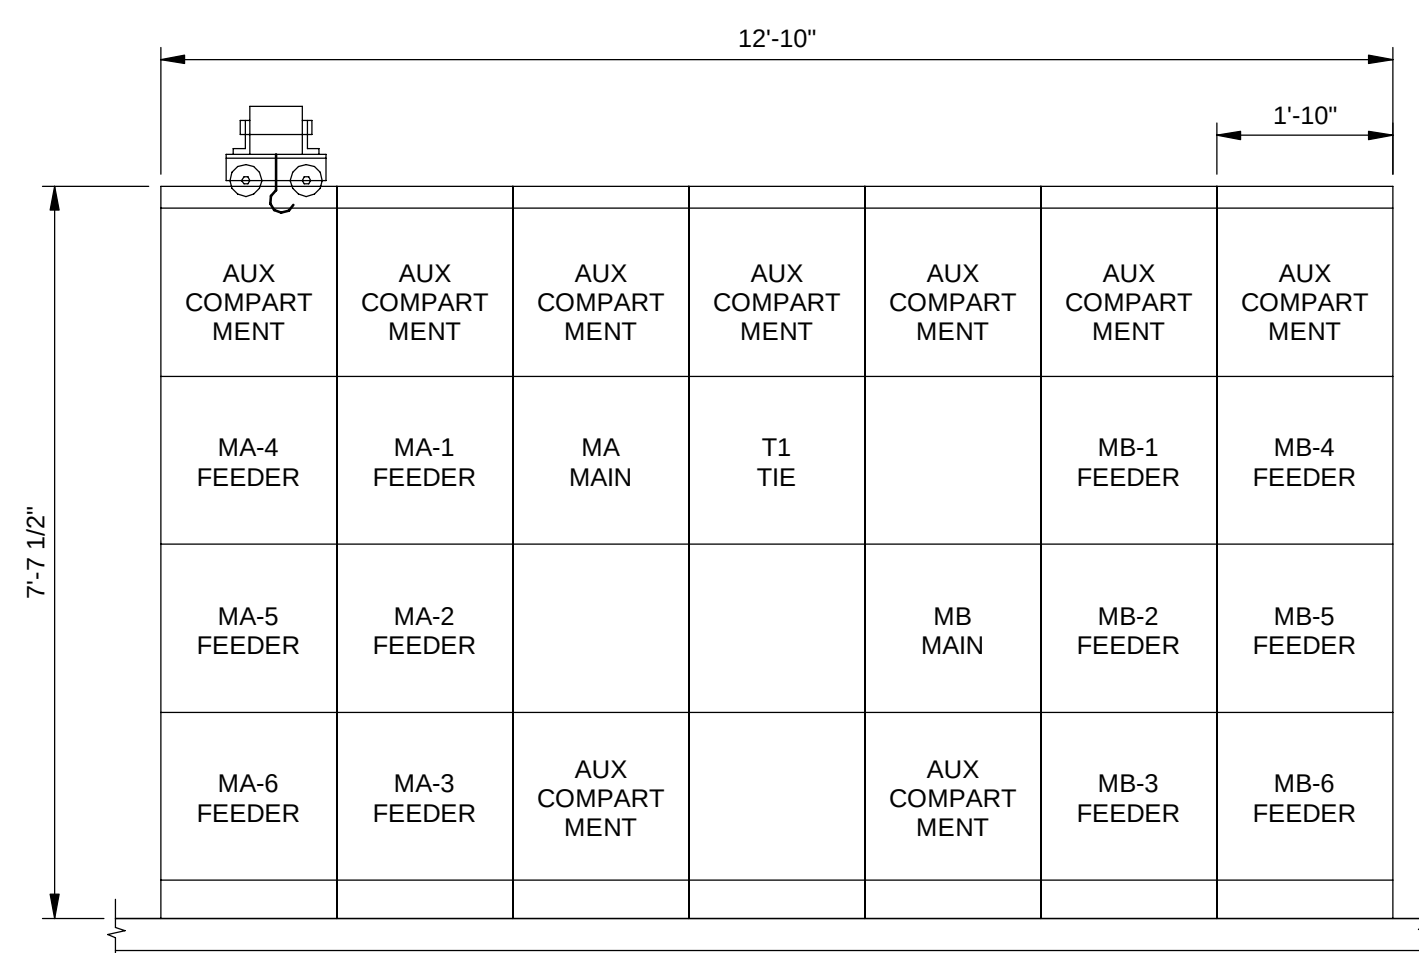
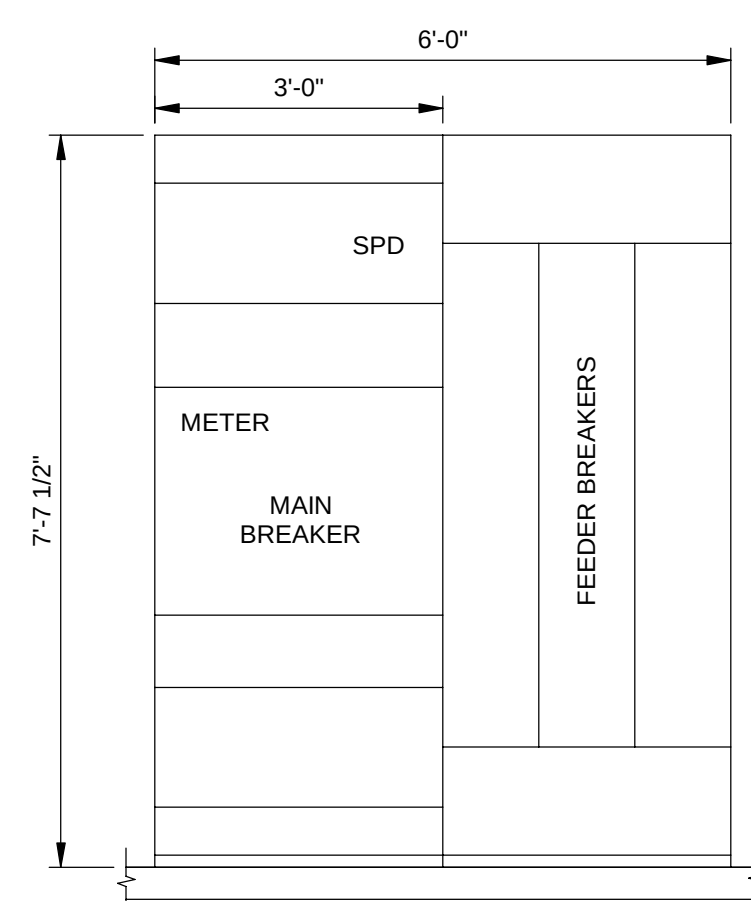
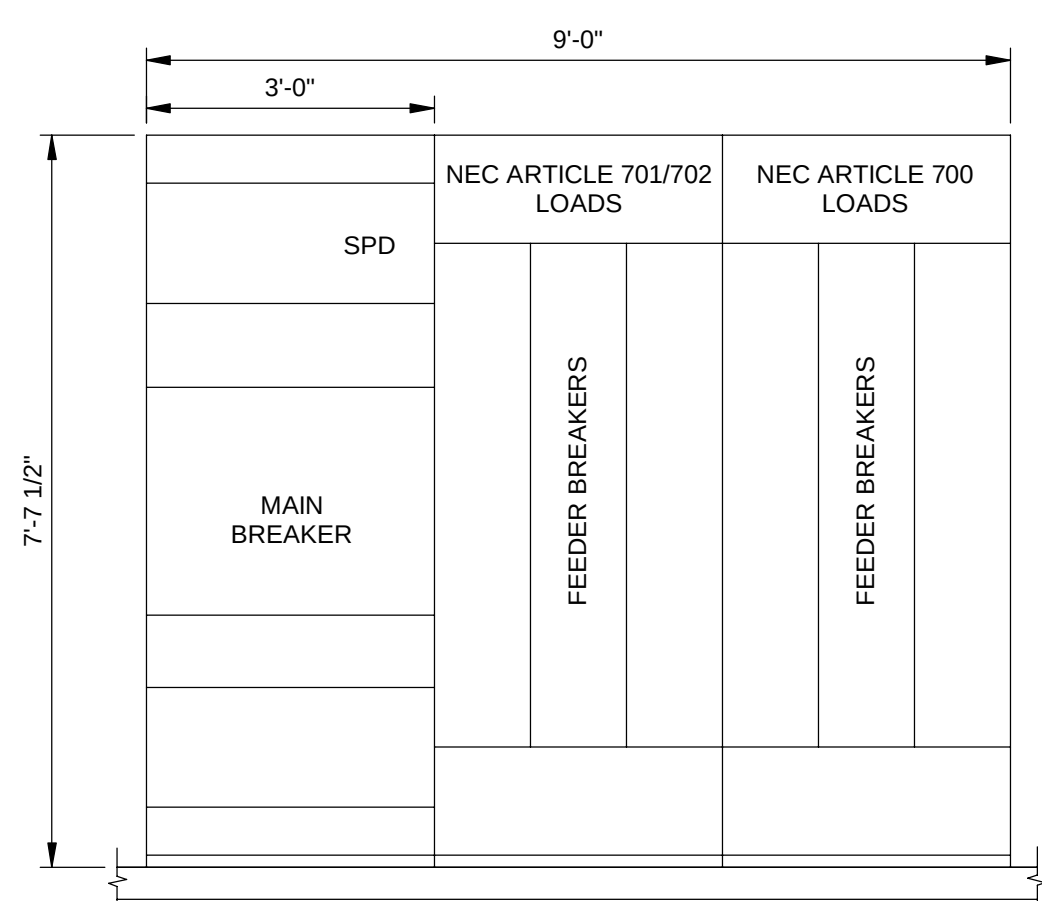
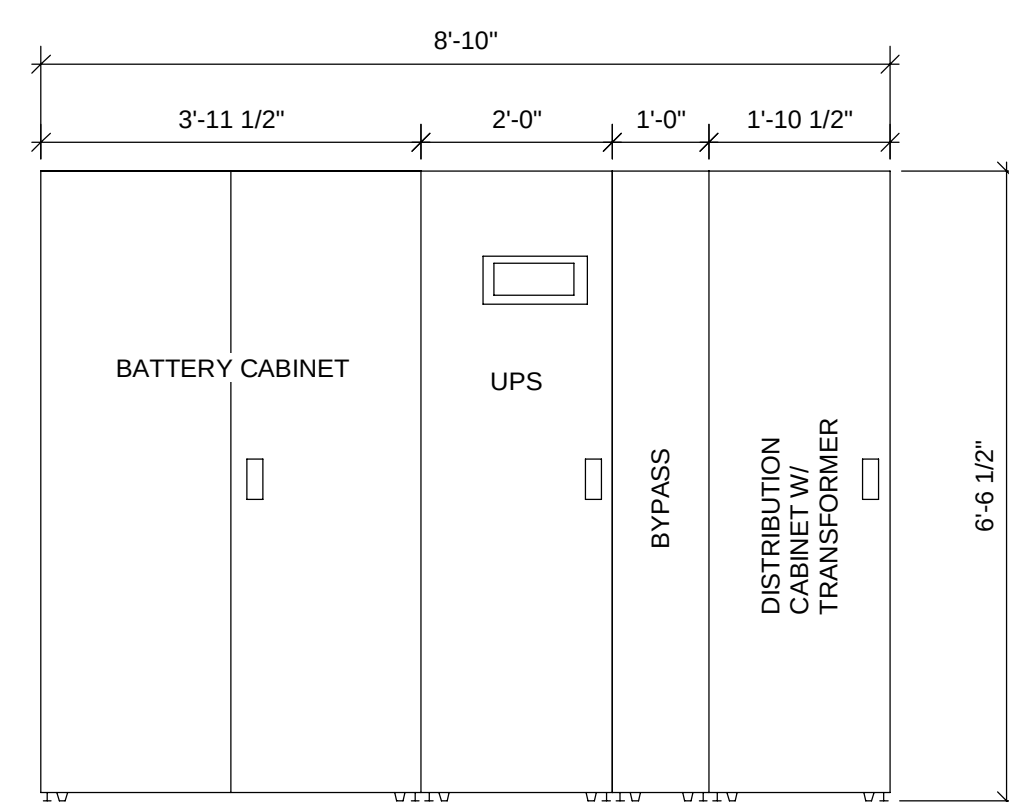


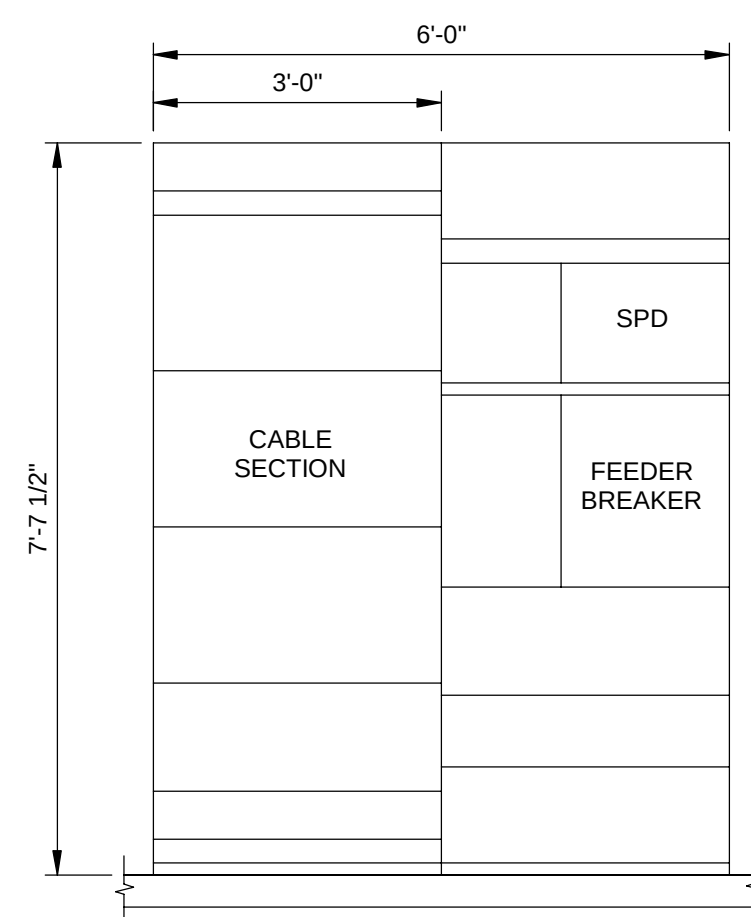

GRAPHIC SCALE(S)

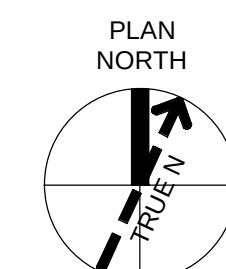

Jacobs

[illegible]

GMLRS
Camden OSD
Calhoun County, Arkansas
Aerojet Rocketdyne

ELECTRICAL
ELEVATIONS

SHEET NO	
E-201	
SCALE	NTS
DATE	09/18/2024
PROJ	D3754502
DWG	