



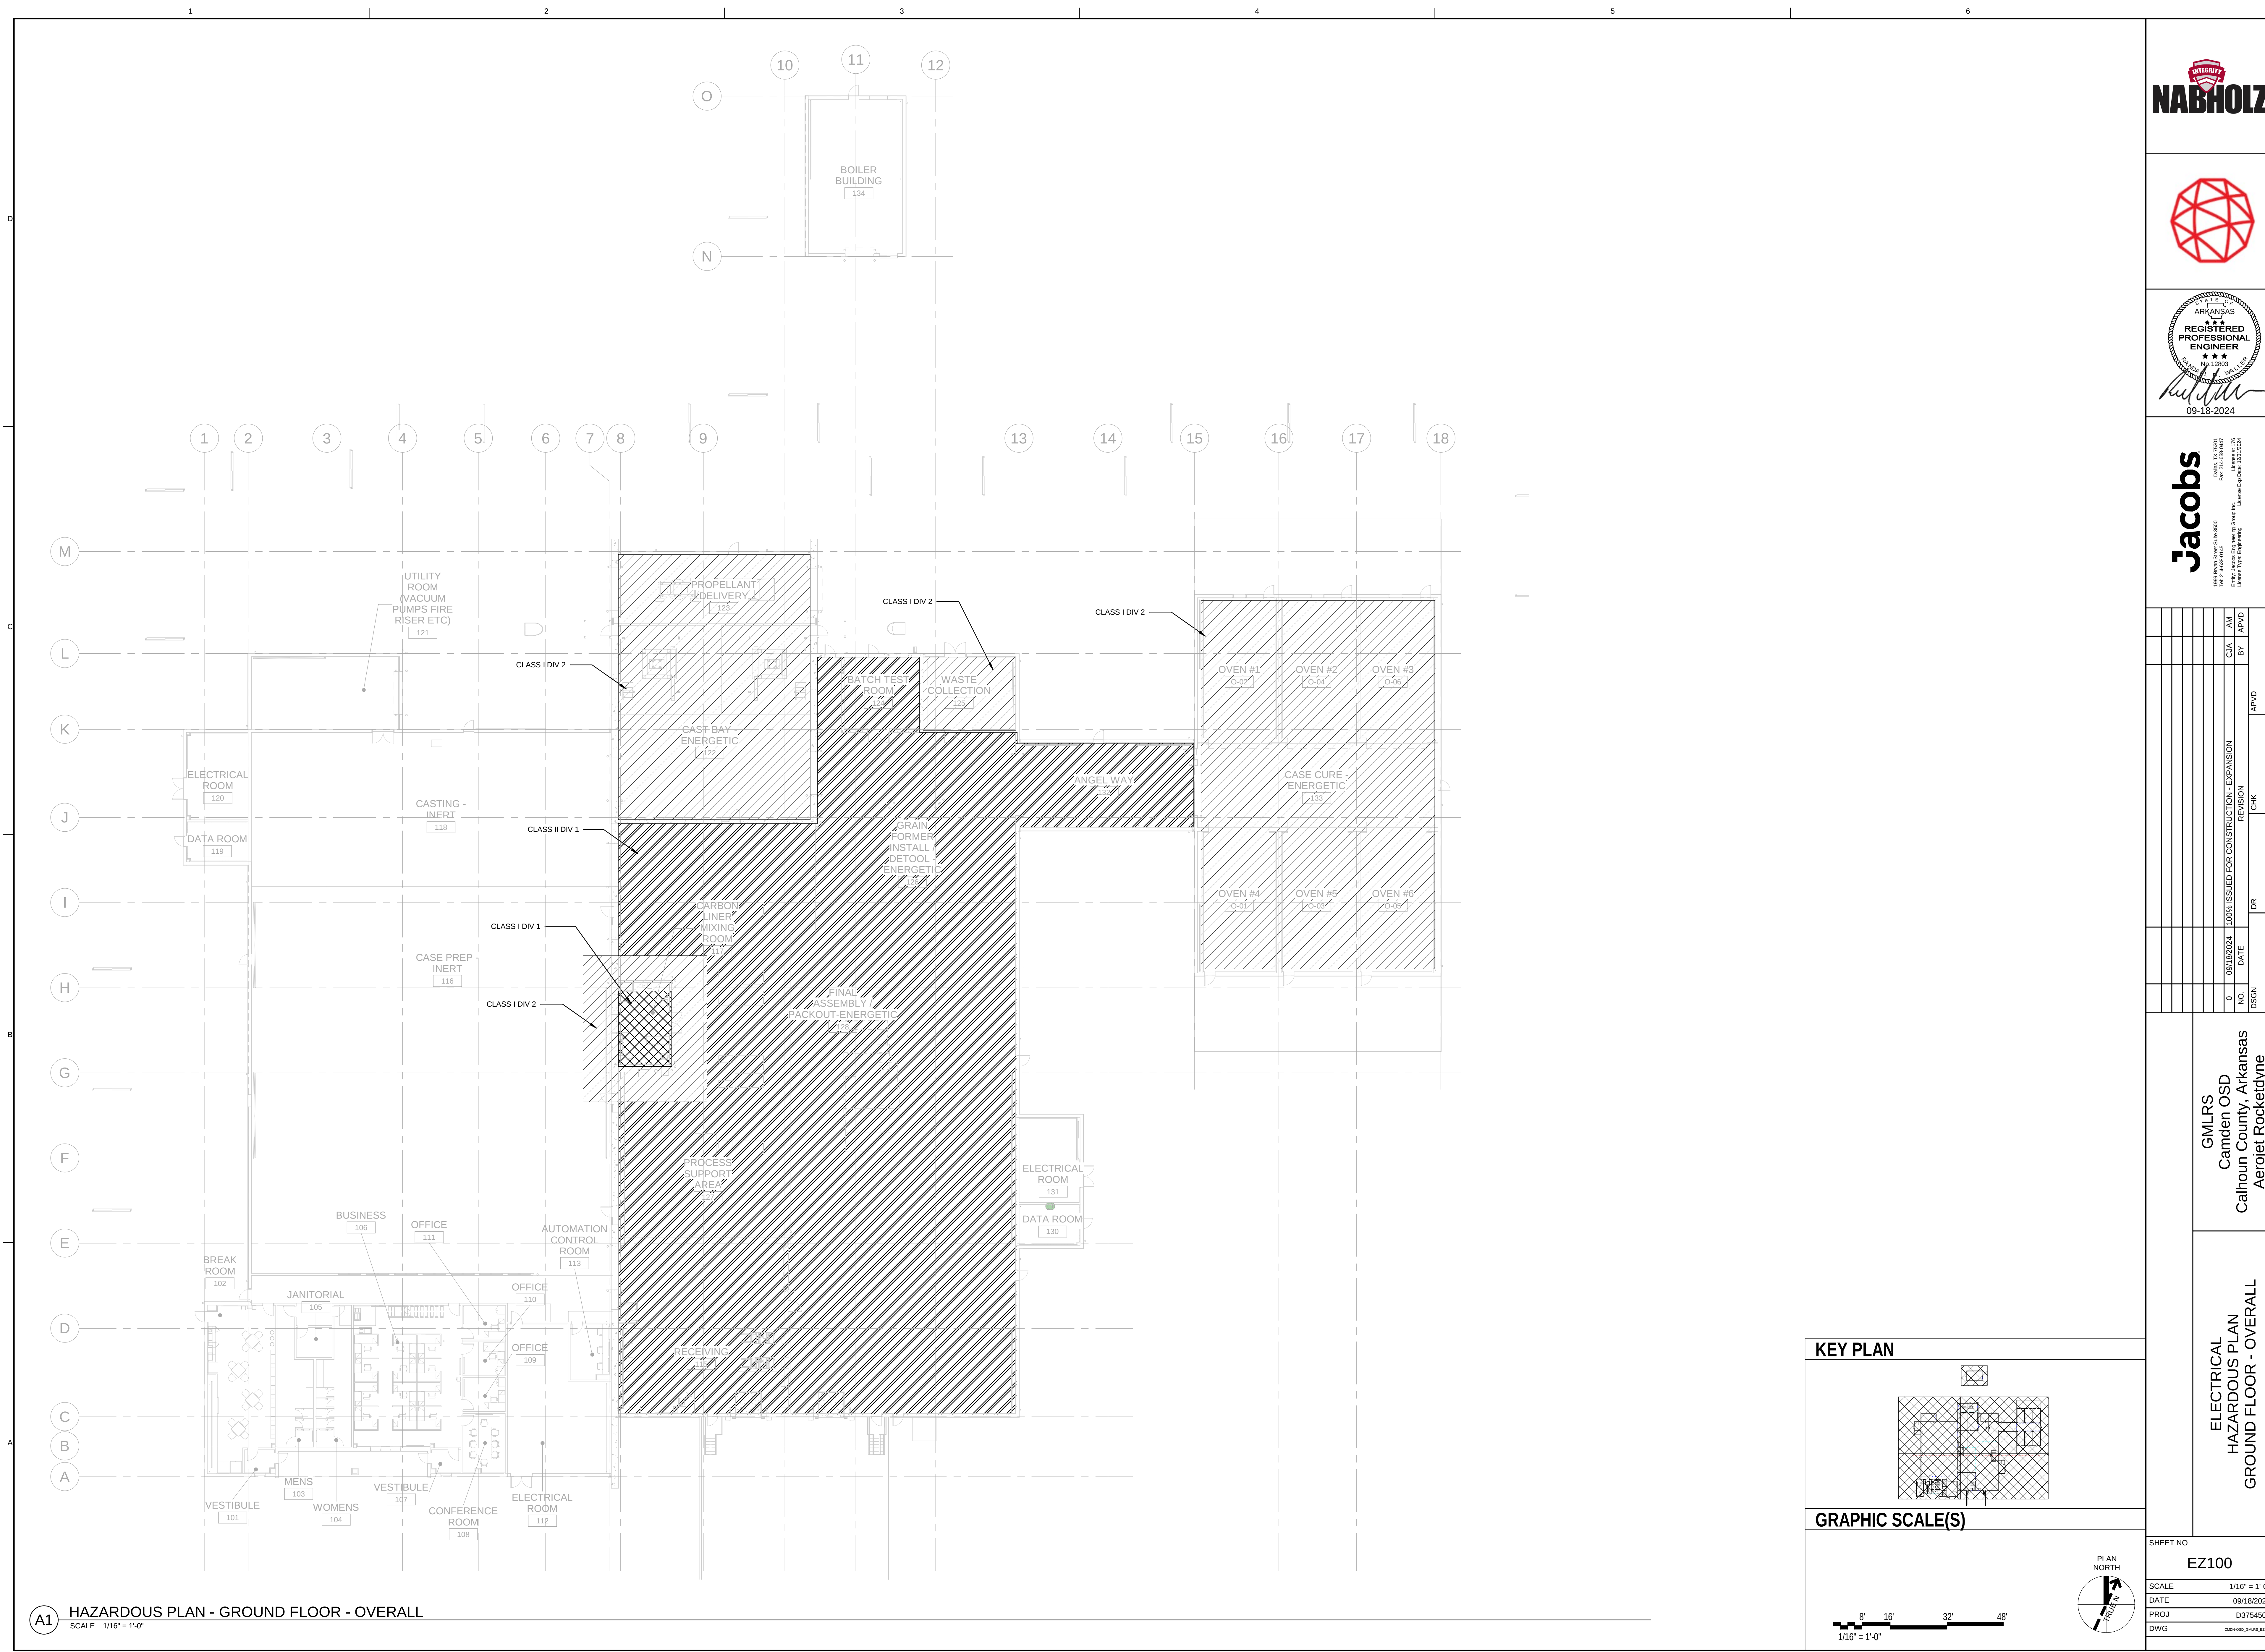


A1 HAZARDOUS PLAN - GROUND FLOOR - OVERALL
SCALE 1/16" = 1'-0"

KEY PLAN

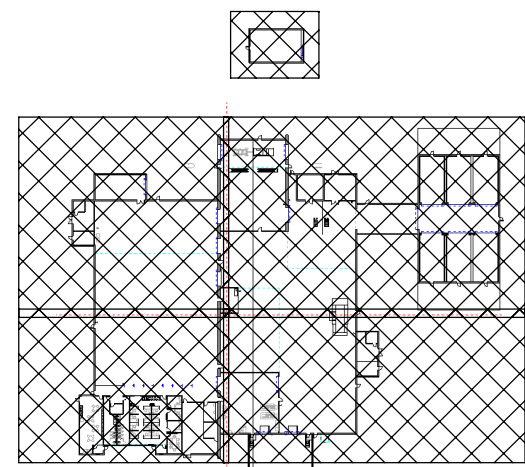

GRAPHIC SCALE(S)

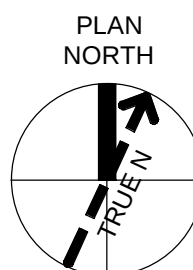

SHEET NO		EZ100
SCALE	1/16" = 1'-0"	
DATE	09/18/2024	
PROJ	D3754502	

GMLRS
Camden OSD
Calhoun County, Arkansas
Aerojet Rocketdyne

ELECTRICAL
HAZARDOUS PLAN
GROUND FLOOR - OVERALL

REVISION		DATE	BY	CHK	DR	CJA
1	ISSUED FOR CONSTRUCTION - EXPANSION	09/18/2024	AM	APVD		
0						

AM	APVD	BM	GN	CHK	DR	CJA

Jacobs
License Exp. Date: 12/31/2024

