



SIGNAGE SCHEDULE					
SIGN	ROOM NAME	ROOM NUMBER	VERBIAGE	SIGN TYPE	DETAIL
S1	BREAK ROOM	102	BREAK ROOM	BB2A	A4/I-602
S2	BREAK ROOM	102	EXIT; SEE DETAIL	BB4	A2/I-602
S3	BREAK ROOM	102	EXIT; SEE DETAIL	BB4	A2/I-602
S4	VESTIBULE	101	BREAK ROOM	BB2A	A4/I-602
S5	HALLWAY	114	EXIT; SEE DETAIL	BB4	A2/I-602
S6	MENS	103	MENS ROOM	BB7B	B1/I602
S7	JANITORIAL	105	JANITOR	BB2A	A4/I-602
S8	WOMENS	104	WOMENS ROOM	BB7A	B1/I-602
S9	BUSINESS	106	EXIT; SEE DETAIL	BB4	A2/I-602
S10	CONFERENCE ROOM	108	CONFERENCE ROOM	BB2C	A1/I-602
S11	OFFICE	109	PRIVATE OFFICE	BB2A	A4/I-602
S12	OFFICE	110	PRIVATE OFFICE	BB2A	A4/I-602
S13	OFFICE	111	PRIVATE OFFICE	BB2A	A4/I-602
S14	BUSINESS	106	BUSINESS OFFICE	BB2A	A4/I-602
S15	BUSINESS	106	STAIR; SEE DETAIL	SS1A	B5/I-602
S16	ELECTRICAL ROOM	112	EXIT; SEE DETAIL	BB4	A2/I-602
S17	ELECTRICAL ROOM	112	EMERGENCY ELECTRICAL ROOM	BB2A	A4/I-602
S18	AUTOMATION CONTROL ROOM	113	AUTOMATION CONTROL ROOM	BB2A	A4/I-602
S19	ELECTRICAL ROOM	112	ELECTRICAL ROOM	BB2A	A4/I-602
S20	HALLWAY	114	EXIT; SEE DETAIL	BB4	A2/I-602
S21	CASE PREP - INERT	116	EXIT; SEE DETAIL	BB4	A2/I-602
S22	CASE PREP - INERT	116	CASE PREP - INERT	BB2A	A4/I-602
S23	CASE PREP - INERT	116	EXIT; SEE DETAIL	BB4	A2/I-602
S24	DATA ROOM	119	EXIT; SEE DETAIL	BB4	A2/I-602
S26	ELECTRICAL ROOM	120	EXIT; SEE DETAIL	BB4	A2/I-602
S27	UTILITY ROOM (VACUUM PUMPS FIRE RISER ETC)	121	UTILITY ROOM	BB2A	A4/I-602
S28	CASTING - INERT	118	EXIT; SEE DETAIL	BB4	A2/I-602
S29	CARBON LINER MIXING ROOM	117	CARBON LINER MIXING ROOM	BB2A	A4/I-602
S30	PROCESS SUPPORT AREA	127	FINAL ASSEMBLY / PACKOUT - ENERGETIC	BB2A	A4/I-602
S31	FINAL ASSEMBLY / PACKOUT-ENERGETIC	128	EXIT; SEE DETAIL	BB4	A2/I-602
S32	FINAL ASSEMBLY / PACKOUT-ENERGETIC	128	EXIT; SEE DETAIL	BB4	A2/I-602
S33	RECEIVING	115	EXIT; SEE DETAIL	BB4	A2/I-602
S34	FINAL ASSEMBLY / PACKOUT-ENERGETIC	128	EXIT; SEE DETAIL	BB4	A2/I-602
S35	DATA ROOM	130	EXIT; SEE DETAIL	BB4	A2/I-602
S36	ELECTRICAL ROOM	131	EXIT; SEE DETAIL	BB4	A2/I-602
S37	CARBON LINER MIXING ROOM	117	CARBON LINER MIXING ROOM	BB2A	A4/I-602
S38	PROPELLANT DELIVERY	123	EXIT; SEE DETAIL	BB4	A2/I-602
S39	PROPELLANT DELIVERY	123	EXIT; SEE DETAIL	BB4	A2/I-602
S40	PROPELLANT DELIVERY	123	EXIT; SEE DETAIL	BB4	A2/I-602
S41	CAST BAY - ENERGETIC	122	CAST BAY - ENERGETIC	BB2A	A4/I-602
S42	BATCH TEST ROOM	124	BATCH TEST ROOM	BB2A	A4/I-602
S43	WASTE COLLECTION	125	WASTE COLLECTION	BB2A	A4/I-602
S44	GRAIN FORMER INSTALL / DETOOL - ENERGETIC	126	EXIT; SEE DETAIL	BB4	A2/I-602
S45	WASTE COLLECTION	125	EXIT; SEE DETAIL	BB4	A2/I-602
S46	ANGEL WAY	132	EXIT; SEE DETAIL	BB4	A2/I-602
S47	FINAL ASSEMBLY / PACKOUT-ENERGETIC	128	FINAL ASSEMBLY / PACKOUT - ENERGETIC	BB2A	A4/I-602
S48	BUSINESS	106	BUSINESS OFFICE	BB2A	A4/I-602
S49	CASE CURE - ENERGETIC	133	EXIT; SEE DETAIL	BB4	A2/I-602

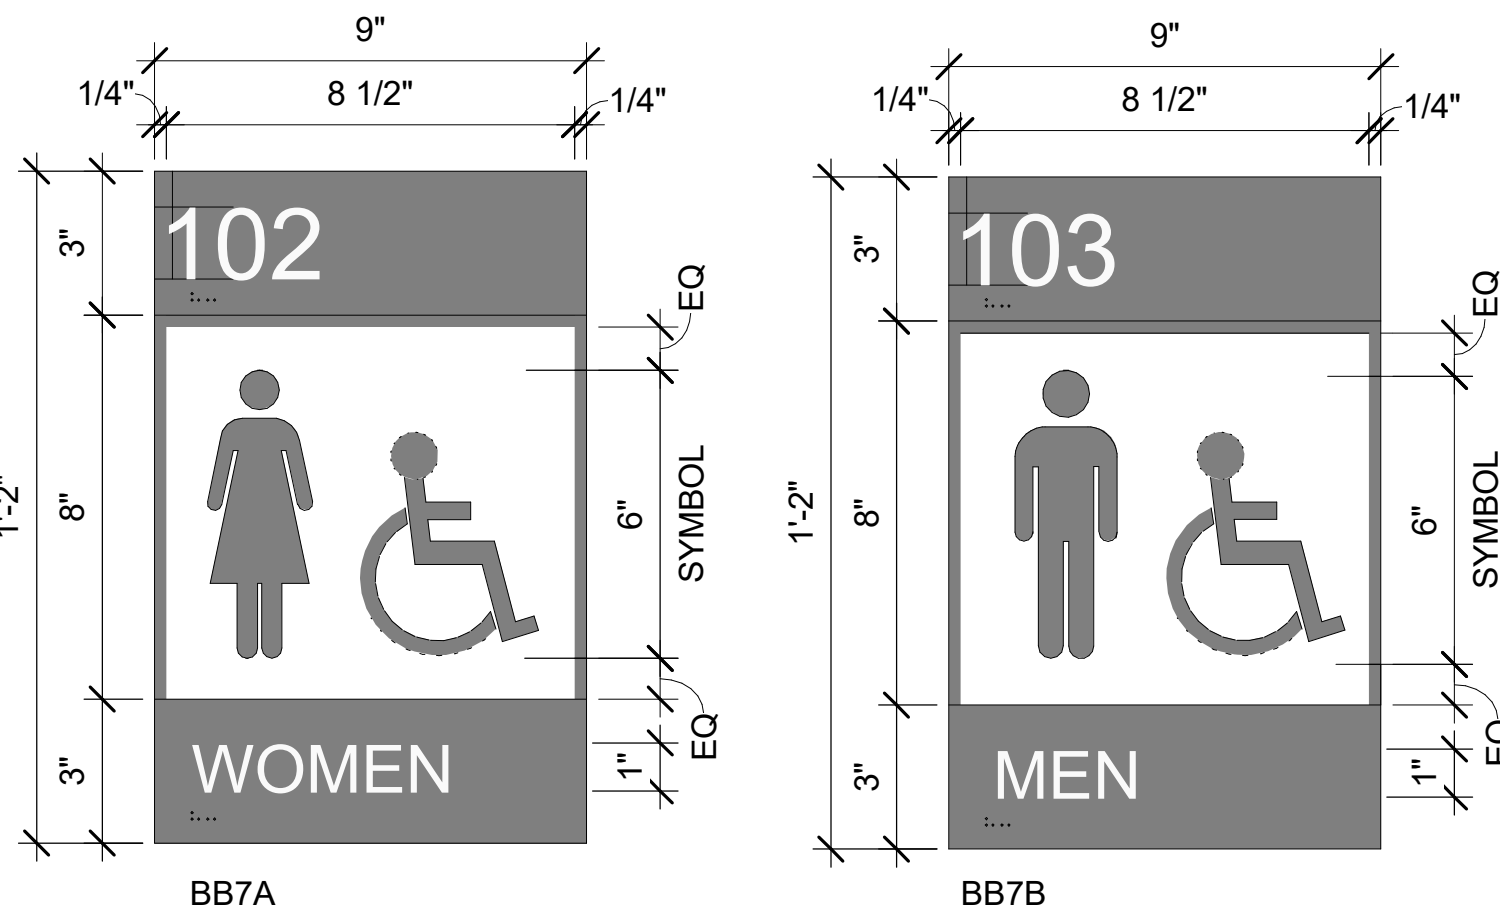

ROOM NUMBER: HELVETICA NEUE 55 ROMAN, 1-1/2" TACTILE ROOM NUMBER WITH GRADE TWO BRAILLE.


UPPER CASE HELVETICA NEUE 55 ROMAN, 1" CAPITAL LETTER HEIGHT, FLUSH LEFT, ACCOMPANIED BY GRADE TWO BRAILLE.

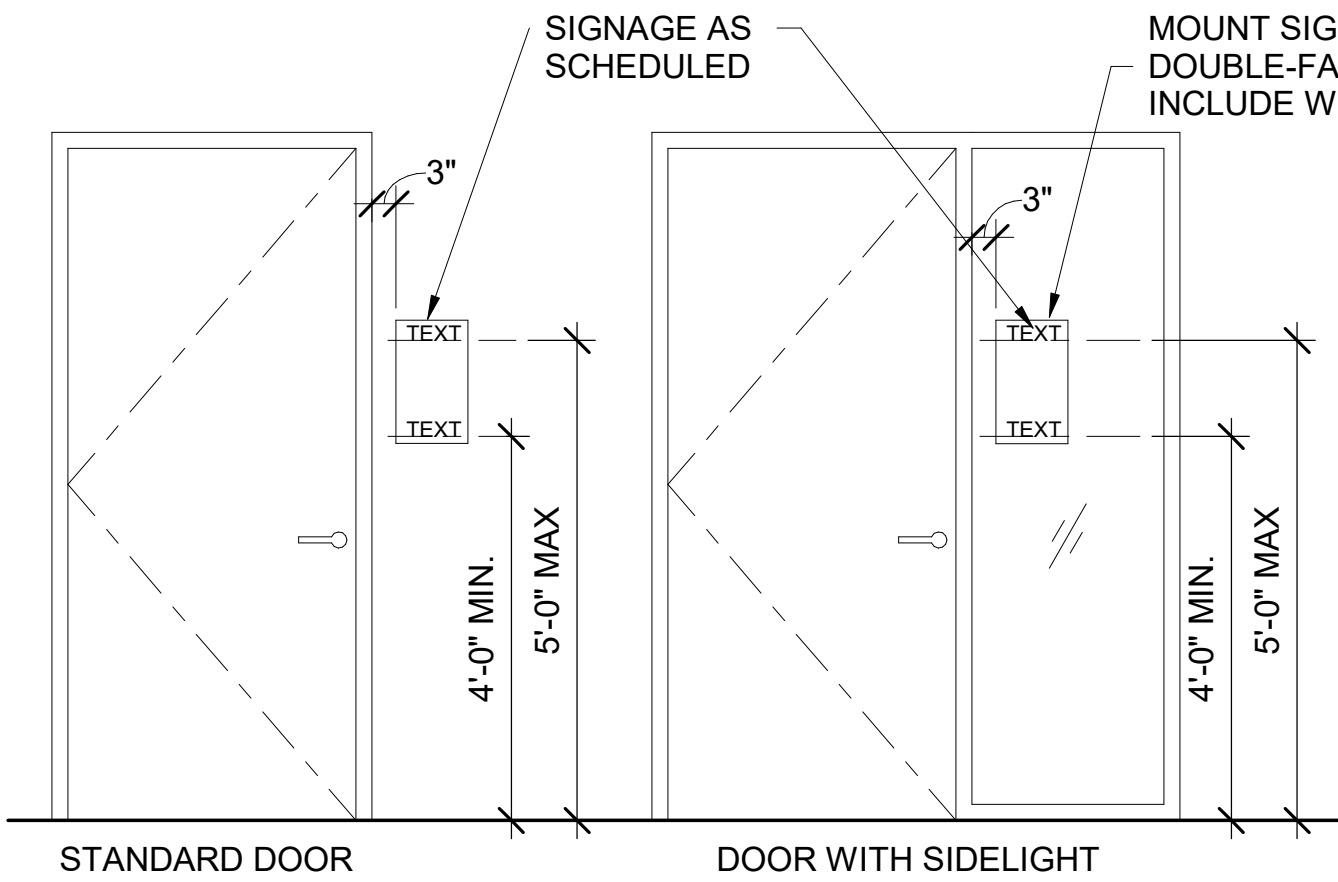

MOUNTING HEIGHT RANGE FOR TACTILE CHARACTERS.

DOOR MOUNTED SIGNS TO BE CENTERED ON DOOR WHERE APPLICABLE.

ALL SIMILAR SIGN TYPES TO BE MOUNTED UNIFORMLY THROUGHOUT BUILDING.

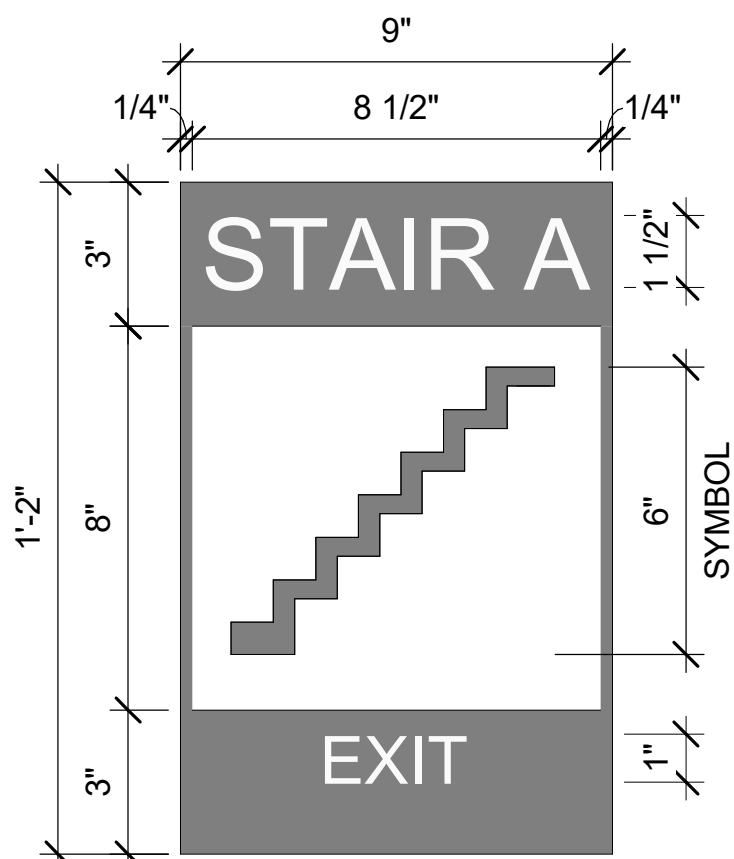


STAIR DESIGNATION: UPPER CASE HELVETICA NEUE 55 ROMAN, 1-1/2" CAPITAL LETTER HEIGHT, CENTERED, ACCOMPANIED BY GRADE TWO BRAILLE.

TEXT: UPPER CASE HELVETICA NEUE 55 ROMAN, 1" CAPITAL LETTER HEIGHT, CENTERED, ACCOMPANIED BY GRADE TWO BRAILLE.

B1 RESTROOM IDENTIFICATION SIGN BB7

SCALE 3" = 1'-0"

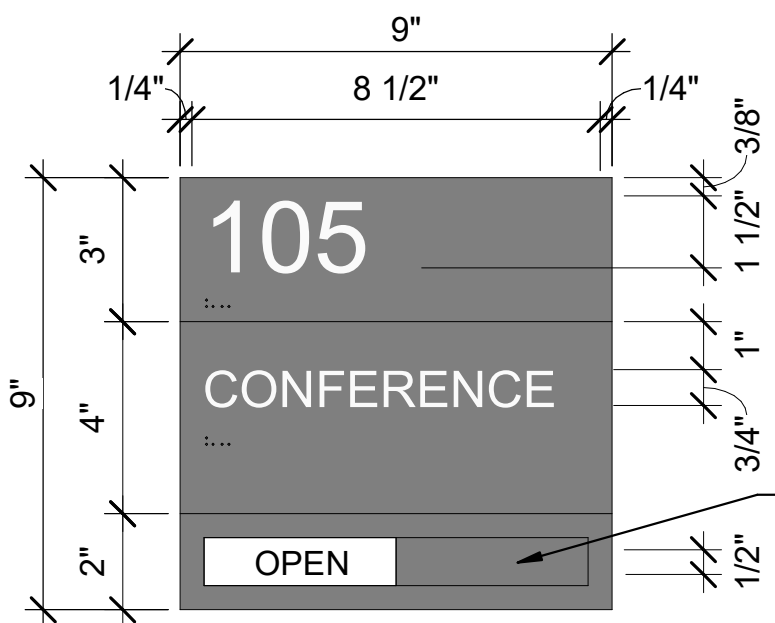

SLIDING PANEL

VERBIAGE: "OPEN" (LEFT) "IN USE" (RIGHT)


TEXT: HELVETICA NEUE 55 ROMAN, 1/2" CAPITAL LETTER HEIGHT, CENTERED.

ROOM NUMBER: HELVETICA NEUE 55 ROMAN, 1-1/2" CAPITAL LETTER HEIGHT, FLUSH LEFT, TACTILE ROOM NUMBER ACCOMPANIED BY GRADE TWO BRAILLE


ROOM NAME: HELVETICA NEUE 55 ROMAN, 3/4" CAPITAL LETTER HEIGHT, FLUSH LEFT. TACTILE ROOM NAME WITH GRADE TWO BRAILLE.

B3 TYPICAL SIGNAGE MOUNTING DIAGRAM

SCALE 1/2" = 1'-0"

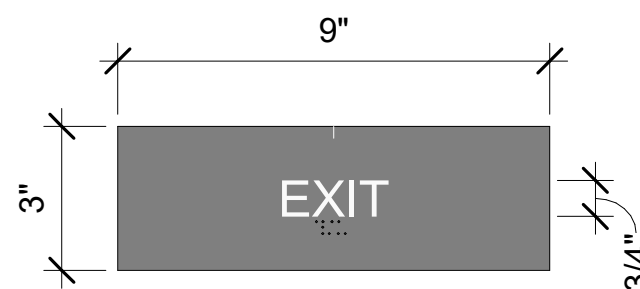

TEXT: HELVETICA NEUE 55 ROMAN, 3/4" INCH CAPITAL LETTER HEIGHT, CENTERED, TACTILE ROOM NUMBER ACCOMPANIED BY GRADE TWO BRAILLE

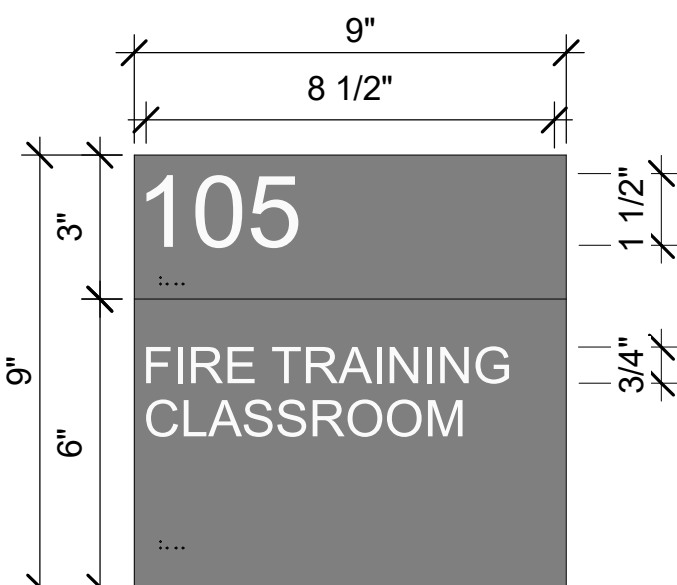

ROOM NUMBER: HELVETICA NEUE 55 ROMAN, 1-1/2" CAPITAL LETTER HEIGHT, FLUSH LEFT, TACTILE ROOM NUMBER ACCOMPANIED BY GRADE TWO BRAILLE

ROOM NAME: HELVETICA NEUE 55 ROMAN, 3/4" CAPITAL LETTER HEIGHT, FLUSH LEFT. TACTILE ROOM NAME WITH GRADE TWO BRAILLE.

A4 PERMANENT ROOM IDENTIFICATION SIGN BB2A

SCALE 3" = 1'-0"

A1 CONFERENCE IDENTIFICATION SIGN BB2C

SCALE 3" = 1'-0"

A2 EXIT DOOR TACTILE IDENTIFICATION SIGN BB4

SCALE 3" = 1'-0"

## GENERAL SHEET NOTES

- ALL SIGNAGE MUST COMPLY WITH THE ADA AND UFC 3 120 01 CRITERIA
- COORDINATE ALL ROOM NAMES, NUMBERS AND VERBIAGE WITH CONTRACTING OFFICER PRIOR TO FABRICATION.
- ENSURE THAT ALL SIGN INSERTS CAN BE EASILY REMOVED / REPLACED. CONSIDER INSTALLATION OF SIGNS IN TIGHT CORNERS AND ALCOVES TO ENSURE THAT SIGN IS ACCESSIBLE.
- MOUNT ALL SIGNS AT THE SAME HEIGHT.
- INTERIOR SIGNAGE BACKGROUND COLOR MUST MATCH PT-2.
- EXTERIOR SIGNAGE BACKGROUND MUST MATCH EXTERIOR TRIM COLOR.
- REFER TO SIGNAGE PLANS ON SHEETS IN102-IN105.
- REFER TO SIGNAGE DETAILS ON SHEET I-602.



Jacobs

1990 Bryan Street, Suite 2000  
Ft. Worth, TX 76102  
Phone: 817.424.6228  
Email: info@jacobs.com  
Website: www.jacobs.com  
License: Reg. State: 01010205

REVISION		DATE	BY	CHK	APPROVED
0	09/18/2024	100% ISSUED FOR CONSTRUCTION - EXPANSION	MUS	TM	AP/VD
1					
2					
GMLRS  
Camden OSD  
Calhoun County, Arkansas  
Aerojet Rocketdyne

INTERIORS  
SIGNAGE SCHEDULE

SHEET NO	I-602
SCALE	As indicated
DATE	09/18/2024
PROJ	D3754502
DWG	09/18/2024, 1:51:37 PM