

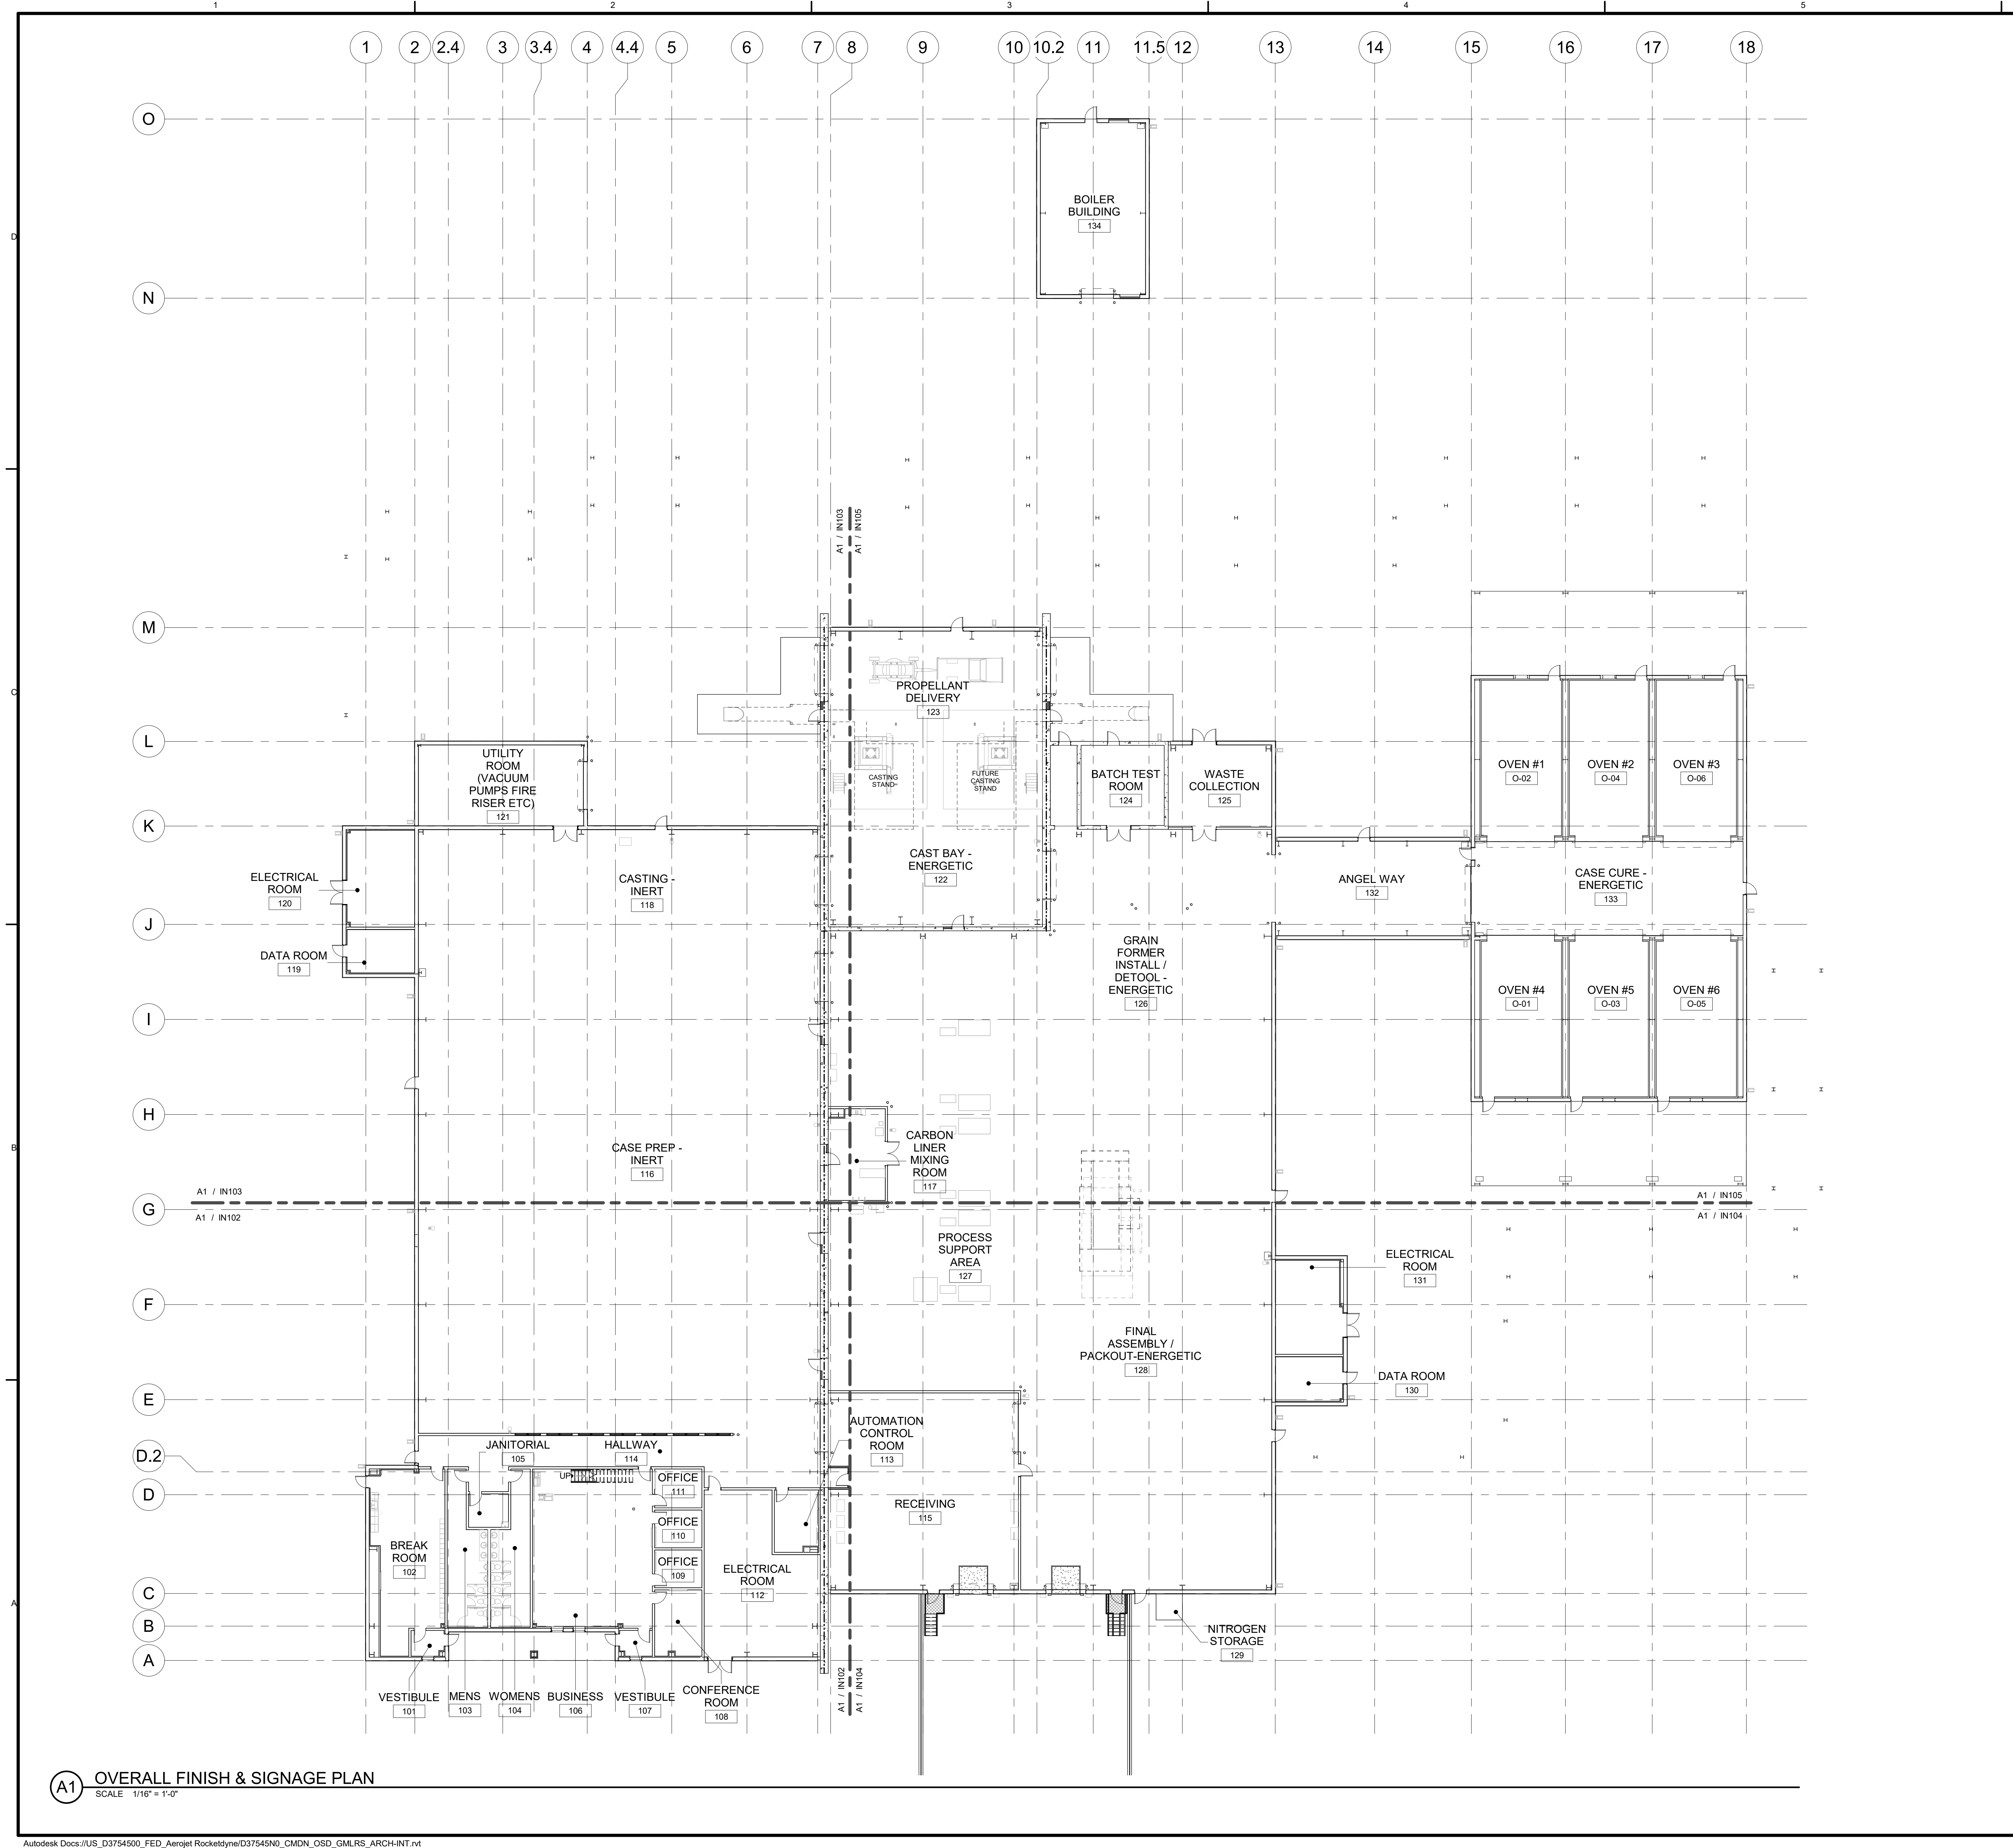


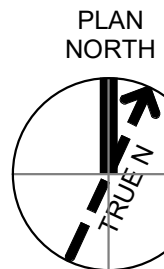

**A1** OVERALL FINISH & SIGNAGE PLAN  
SCALE 1/16" = 1'-0"

**KEY PLAN**

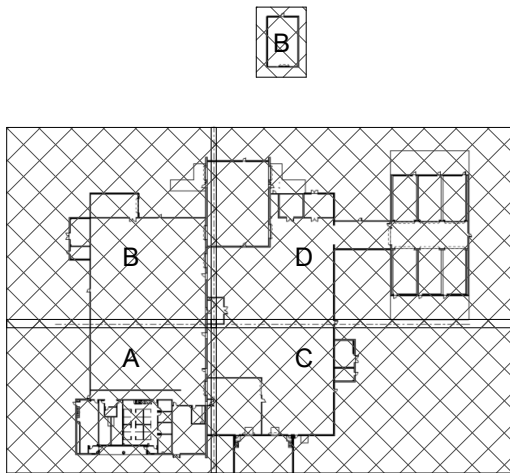

|          |                                           |
|----------|-------------------------------------------|
| SHEET NO | IN101                                     |
| SCALE    | 1/16" = 1'-0"                             |
| DATE     | 09/18/2024                                |
| PROJ     | D3754502                                  |
| DWG      | INTERIORS OVERALL FINISH AND SIGNAGE PLAN |

**Jacobs**  
1998 Bryan Street, Suite 2000  
Houston, TX 77002  
Phone: 713.861.6228  
Email: [jacobs@jacobs.com](mailto:jacobs@jacobs.com)  
License Type: Architectural  
License No.: 01310205



THIS DOCUMENT AND THE IDEAS AND DESIGNS INCORPORATED HEREIN, AS AN INSTRUMENT OF PROFESSIONAL SERVICE, IS THE PROPERTY OF JACOBS AND IS NOT TO BE USED, IN WHOLE OR IN PART, FOR ANY OTHER PROJECT WITHOUT THE WRITTEN AUTHORIZATION OF JACOBS.

REUSE OF DOCUMENTS

DR

J.WISE

CHK

APVD

BY

MIS

TM

APVD

APVD

APVD

APVD

APVD

APVD

APVD

APVD

APVD

APVD

APVD