





C2 RETURN AIR SOUND BOOT DETAIL
SCALE NTS

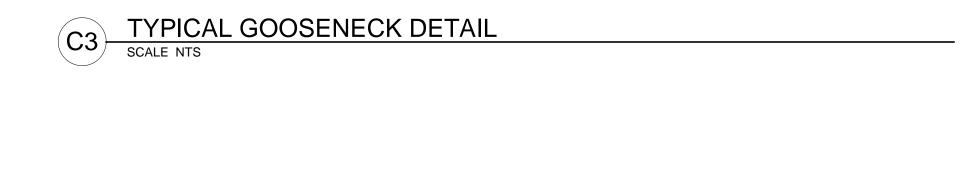

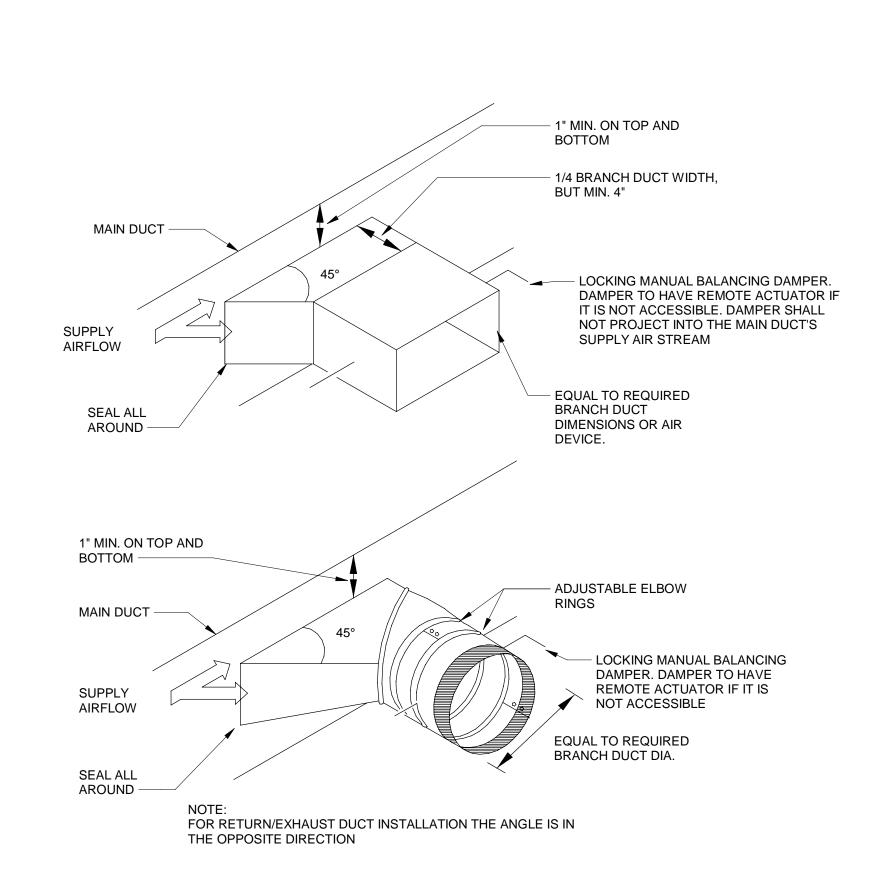

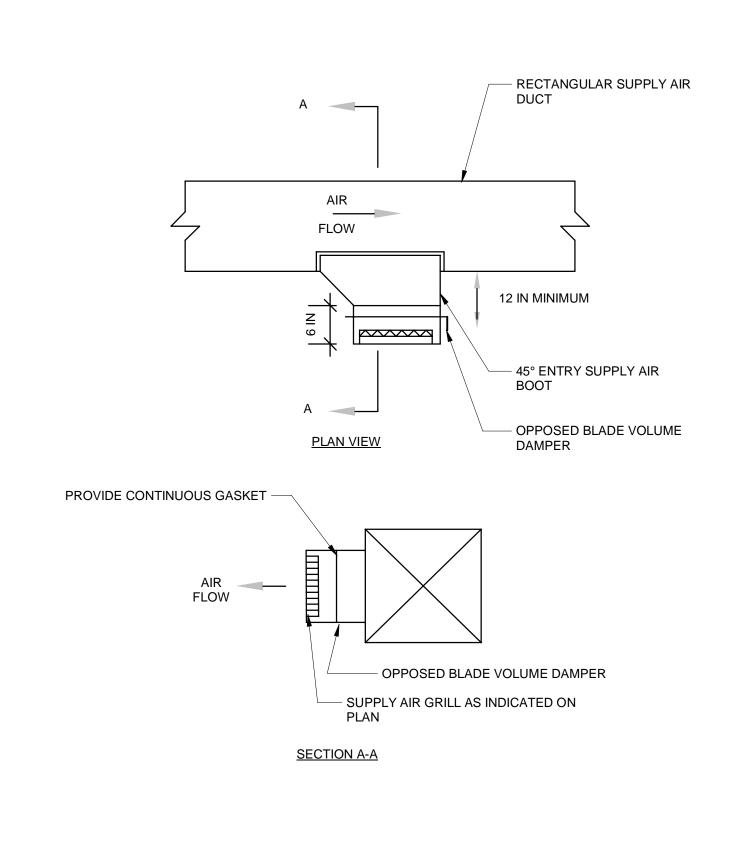

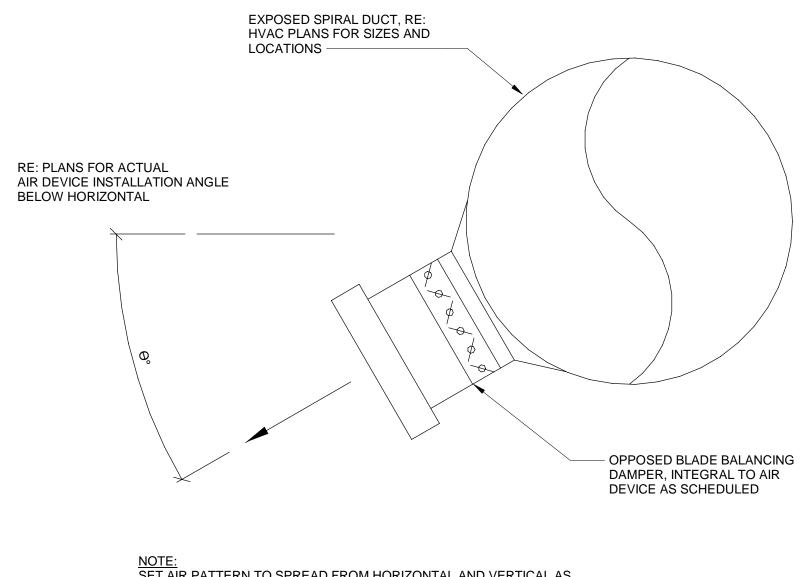



<u>NOTE:</u> SET AIR PATTERN TO SPREAD FROM HORIZONTAL AND VERTICAL AS INDICATED.

A3 SIDEWALL DIFFUSER DETAIL SCALE NTS

A5 EXPOSED DUCT AIR DEVICE TAKEOFF DETAIL

SCALE NTS

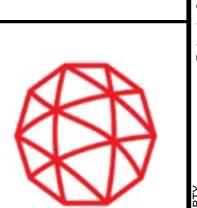

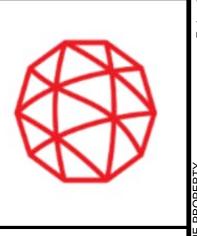

Campus Standard Details Camden OSD Calhoun County, Arkansas Aerojet Rocketdyne				0 09/18/2024 100% ISSUED	NO. DATE	DSGN DR
		: : :	ampus Standard Details E	Carlider Ood		

A1 TYPICAL BRANCH TAKE-OFF DETAIL

SCALE NTS

C1 CEILING DIFFUSER DETAIL
SCALE NTS

SHEET NO