




D1 INLINE PUMP PIPING
SCALE NTS

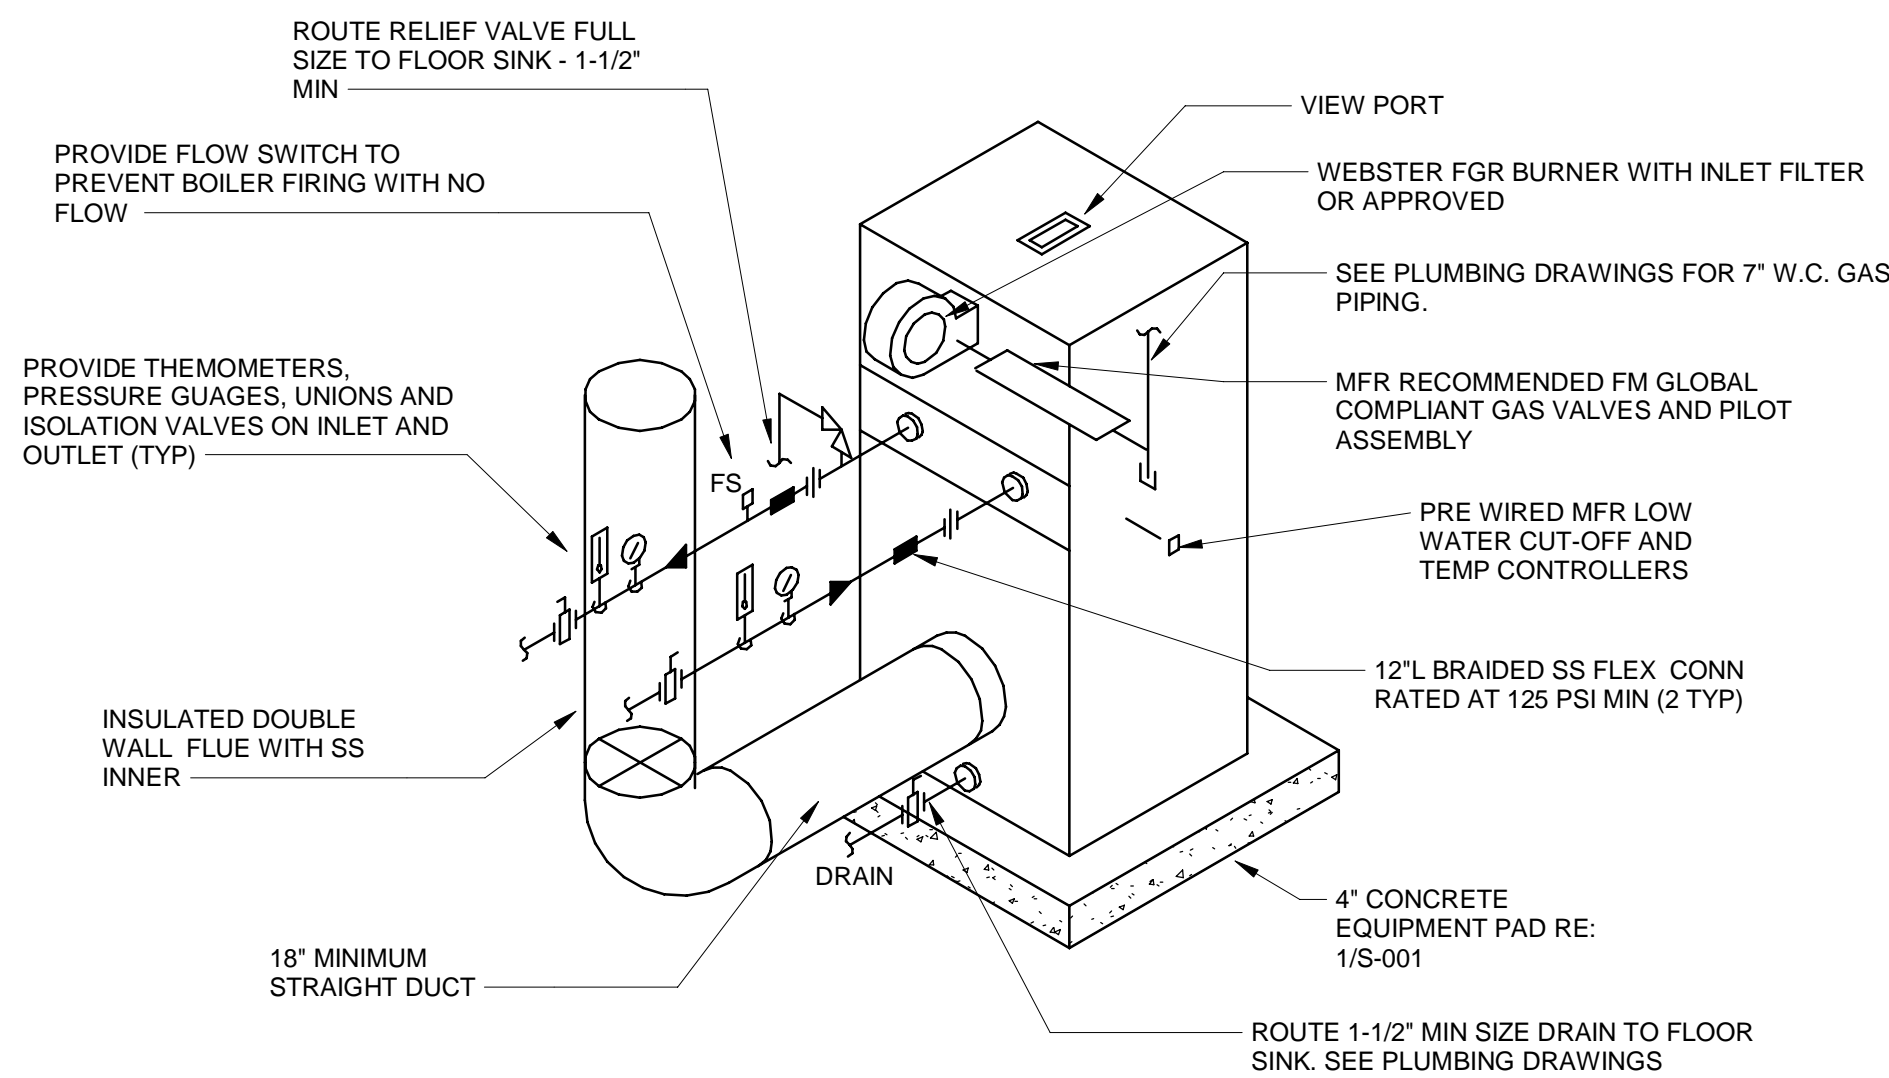


C1 HOT WATER BOILER PIPING DETAIL
SCALE NTS

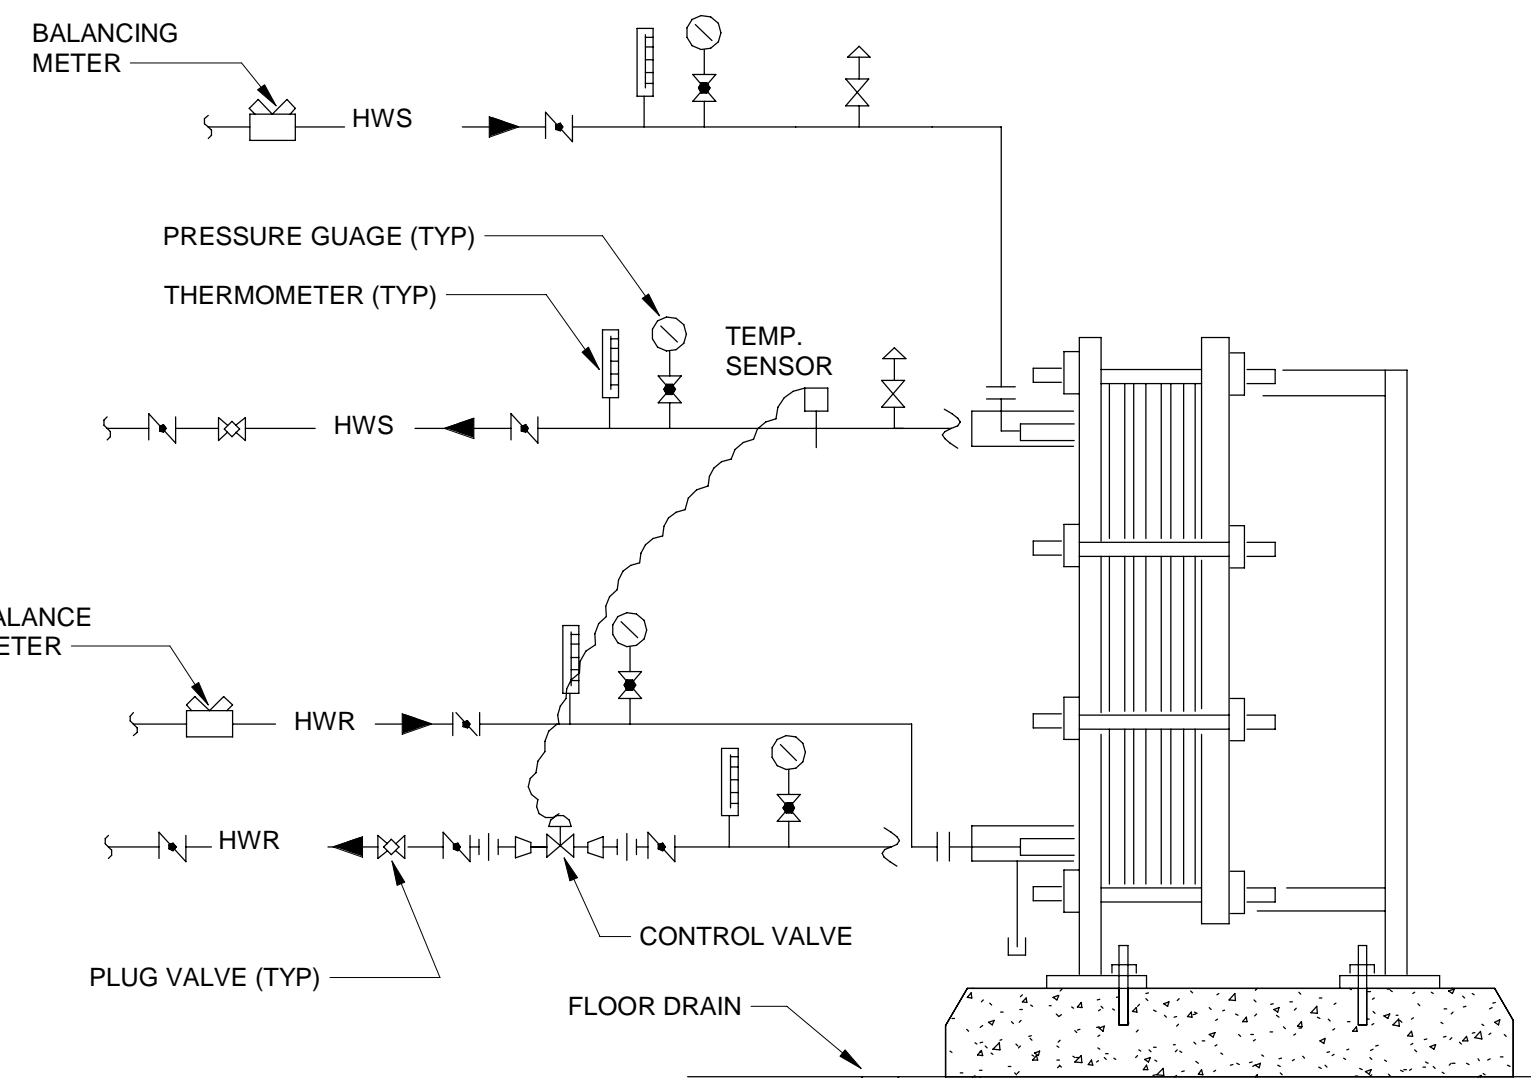


C3 PLATE AND FRAME HEAT EXCHANGER PIPING DETAIL
SCALE NTS

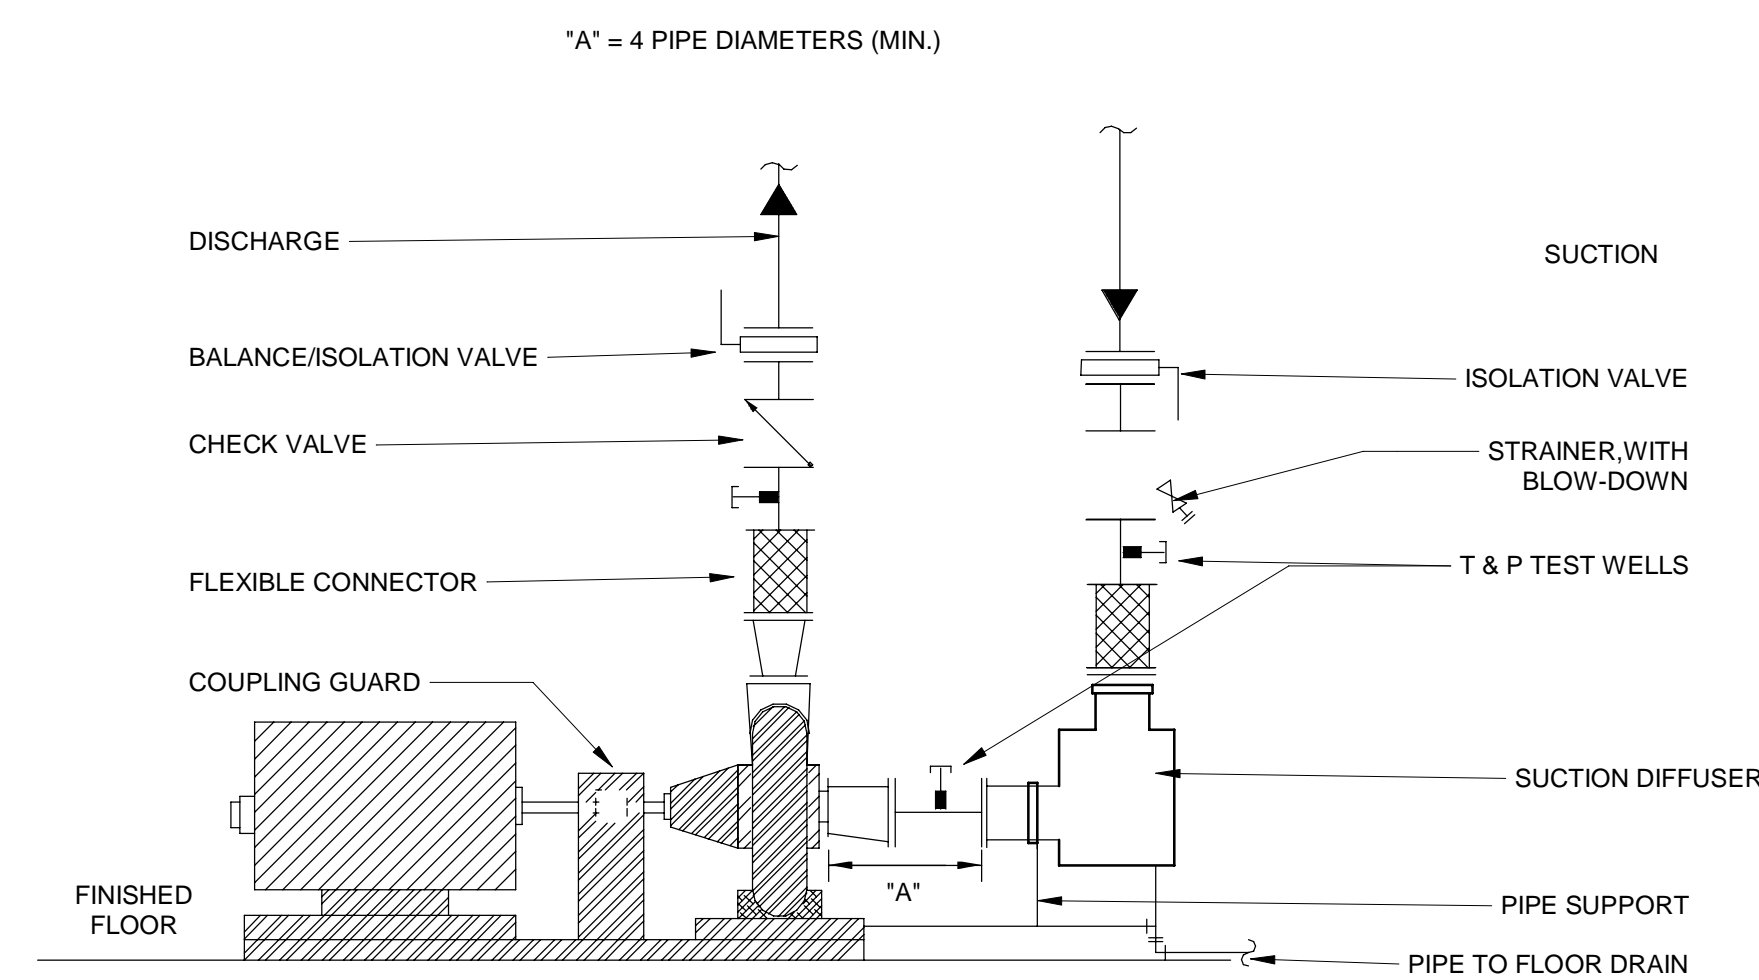


C5 END SUCTION PUMP
SCALE NTS

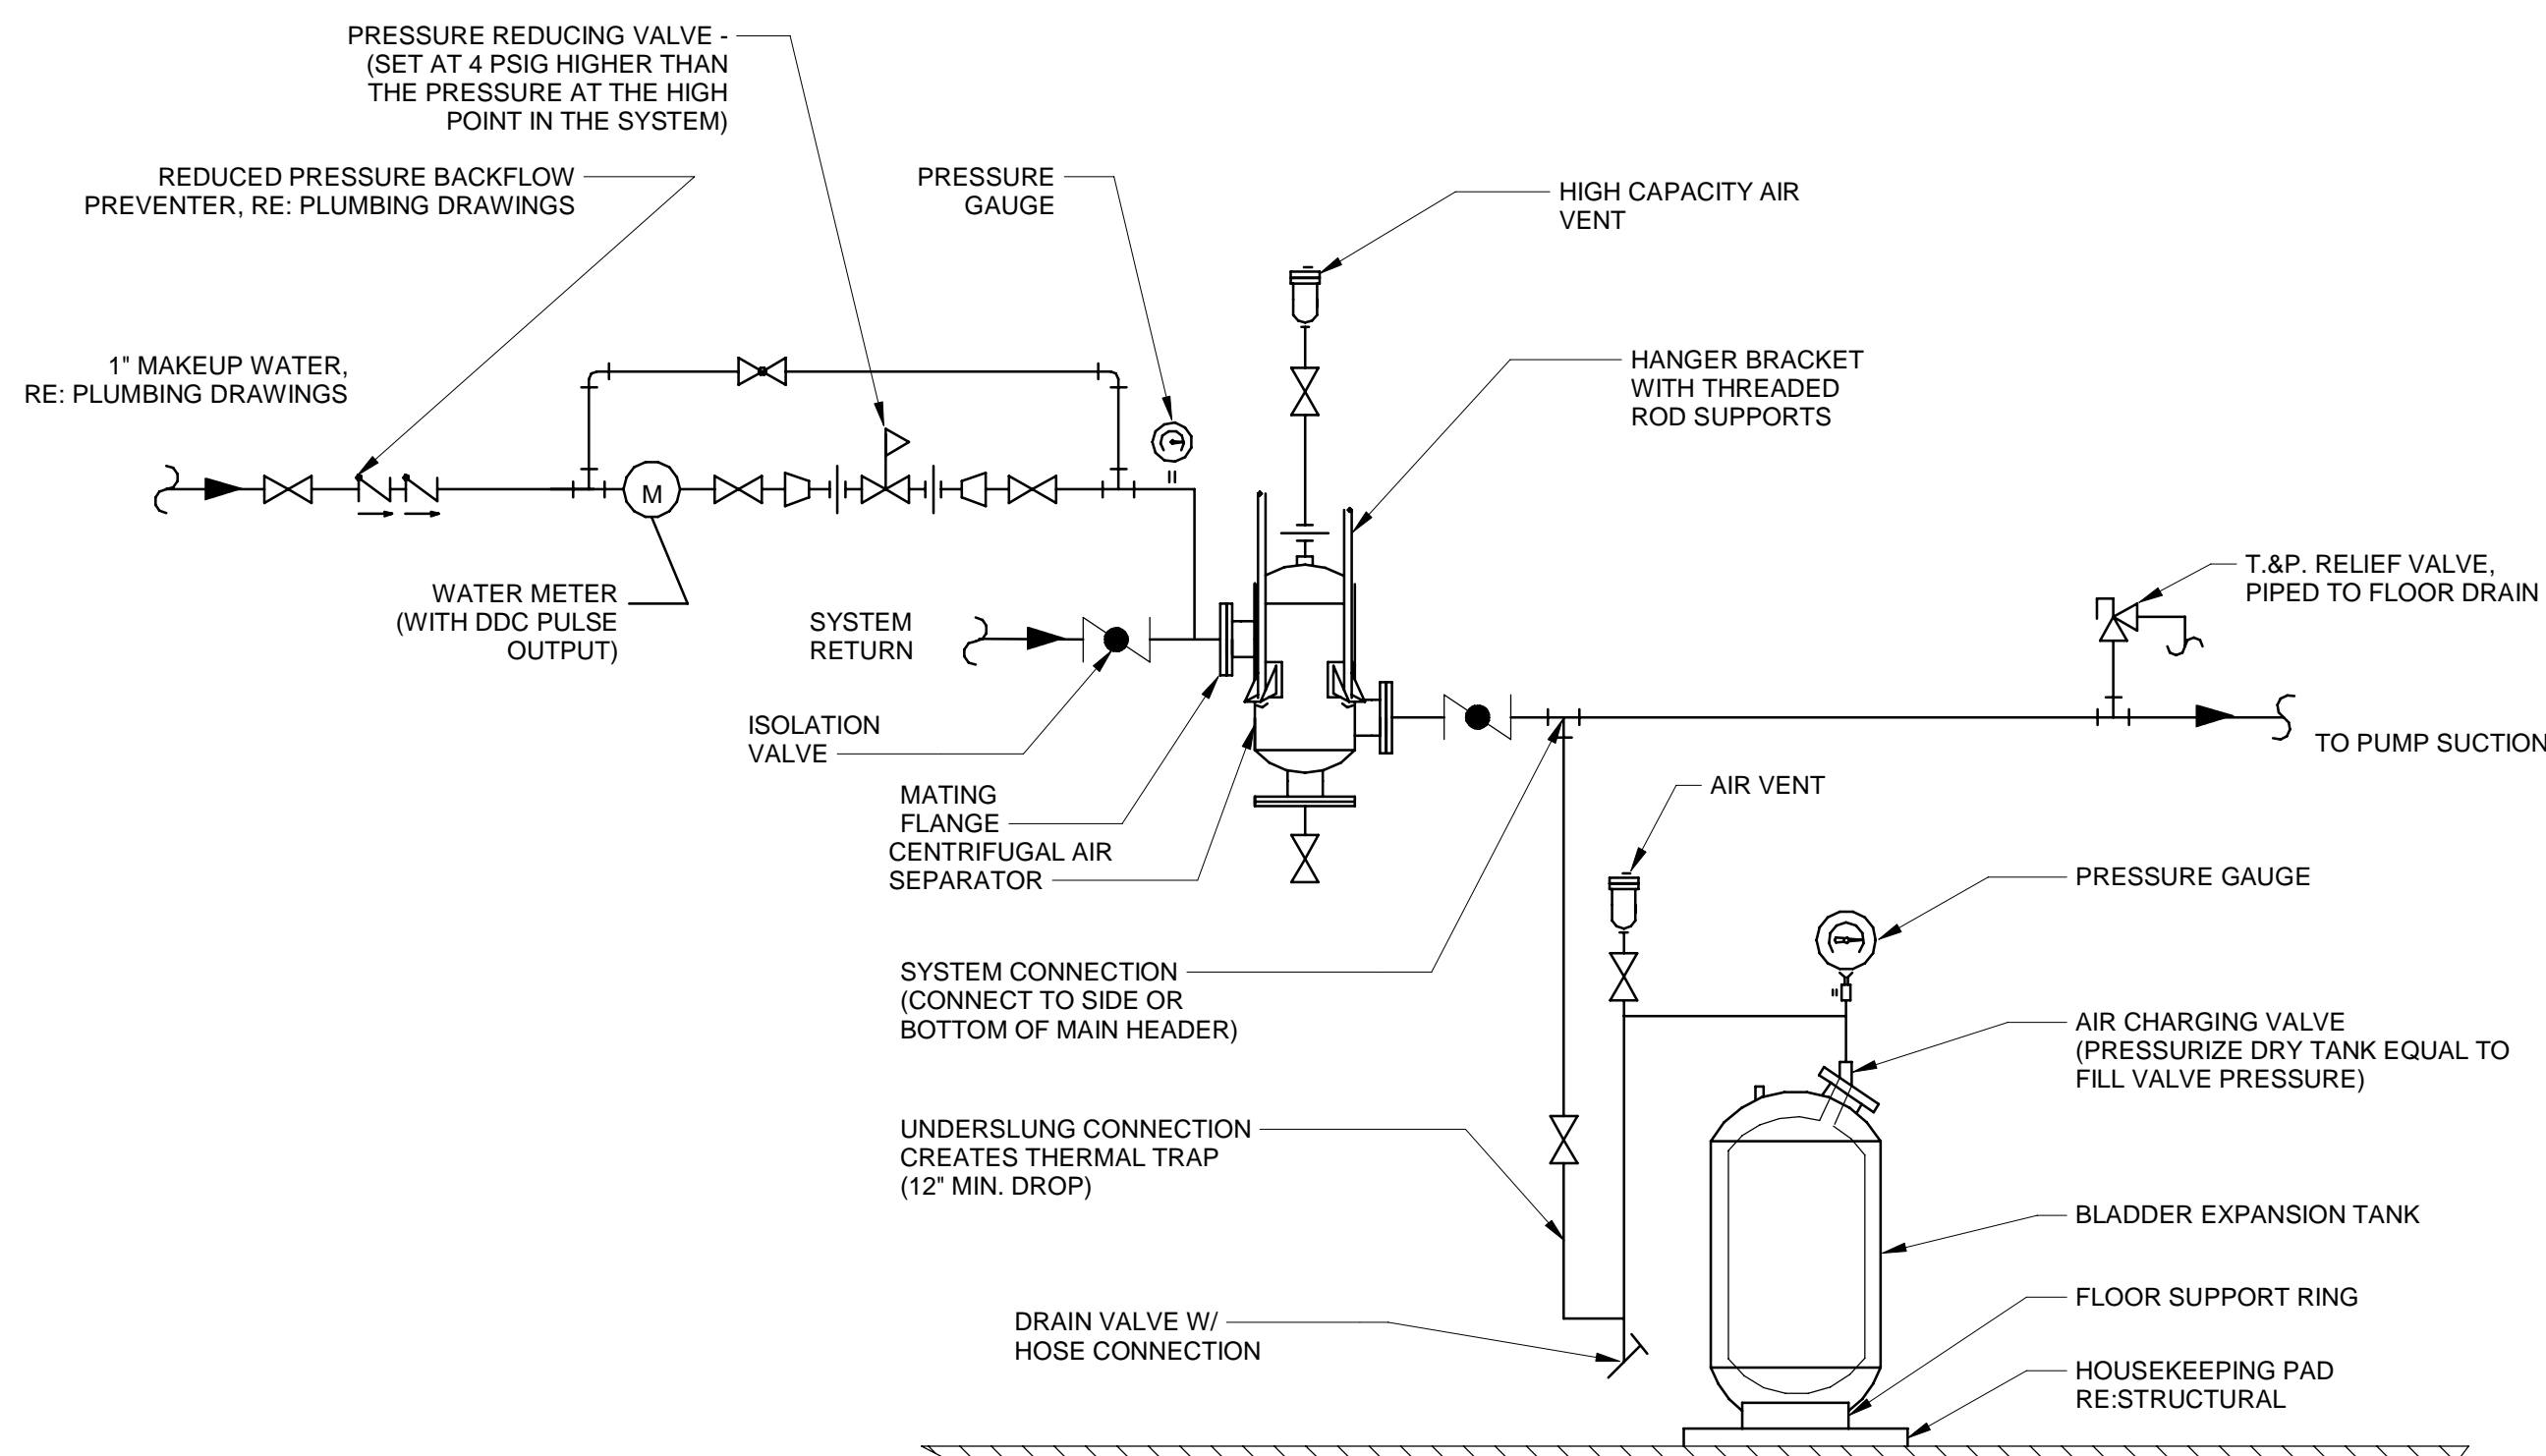

A1 AIR SEPARATOR AND EXPANSION TANK PIPING DETAIL 2
SCALE NTS

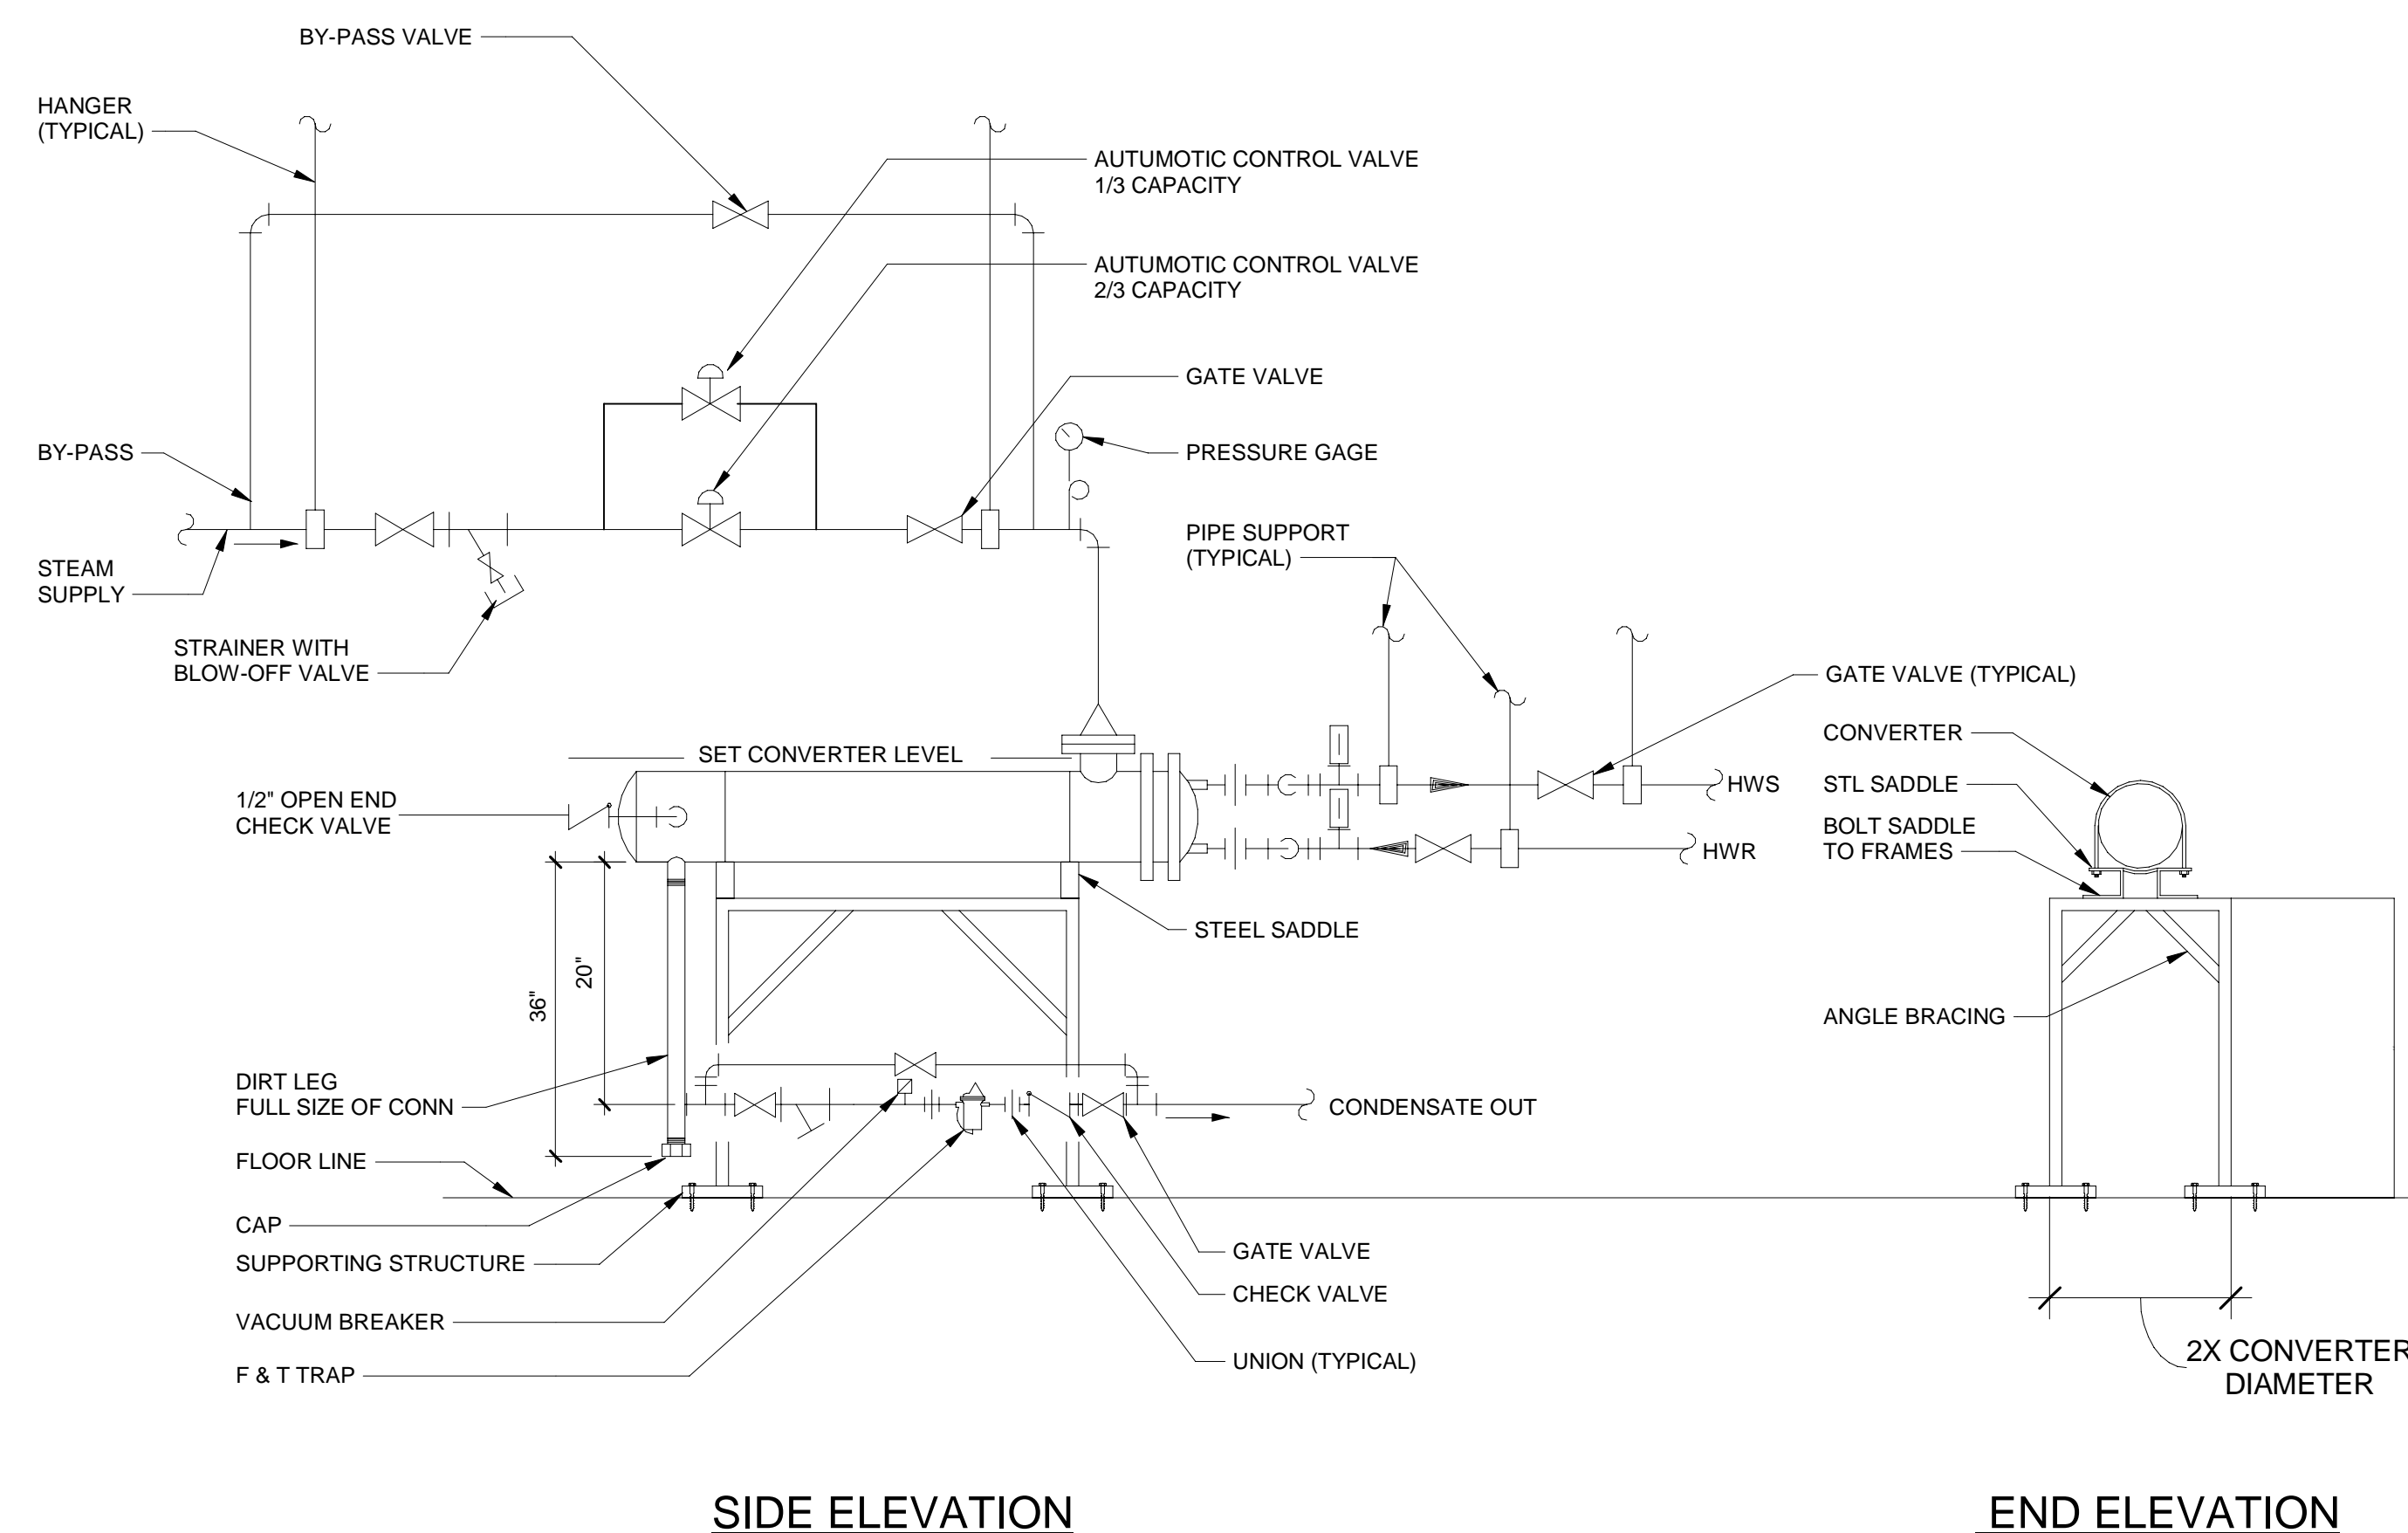

A4 HEAT EXCHANGER, HX-7, PIPING DETAIL
SCALE 3/4\"/>

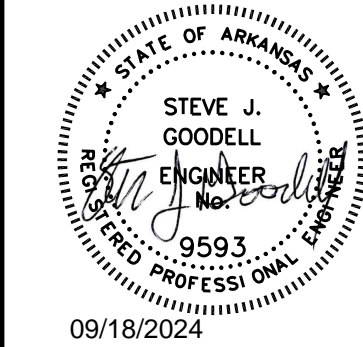

Jacobs

1899 Bryan Street, Suite 3000
Fort Worth, TX 76102
Phone: 817.221.2000
Fax: 817.221.2001
Email: Jacobs Engineering Group Inc.
License No. 178
License Exp. Date: 03/01/2024

NO.	DATE	REVISION	BY	CHK	APVD	DR	DESIGN
0	09/18/2024	100% ISSUED FOR CONSTRUCTION - EXPANSION	JWG				

Campus Standard Details
Camden OSD
Calhoun County, Arkansas
Aerofjet Rocketdyne

MECHANICAL
DETAILS

SHEET NO	M-806
SCALE	As indicated
DATE	09/18/2024
PROJ	D3754500
DWG	CMCN, Standard Details, M-806