


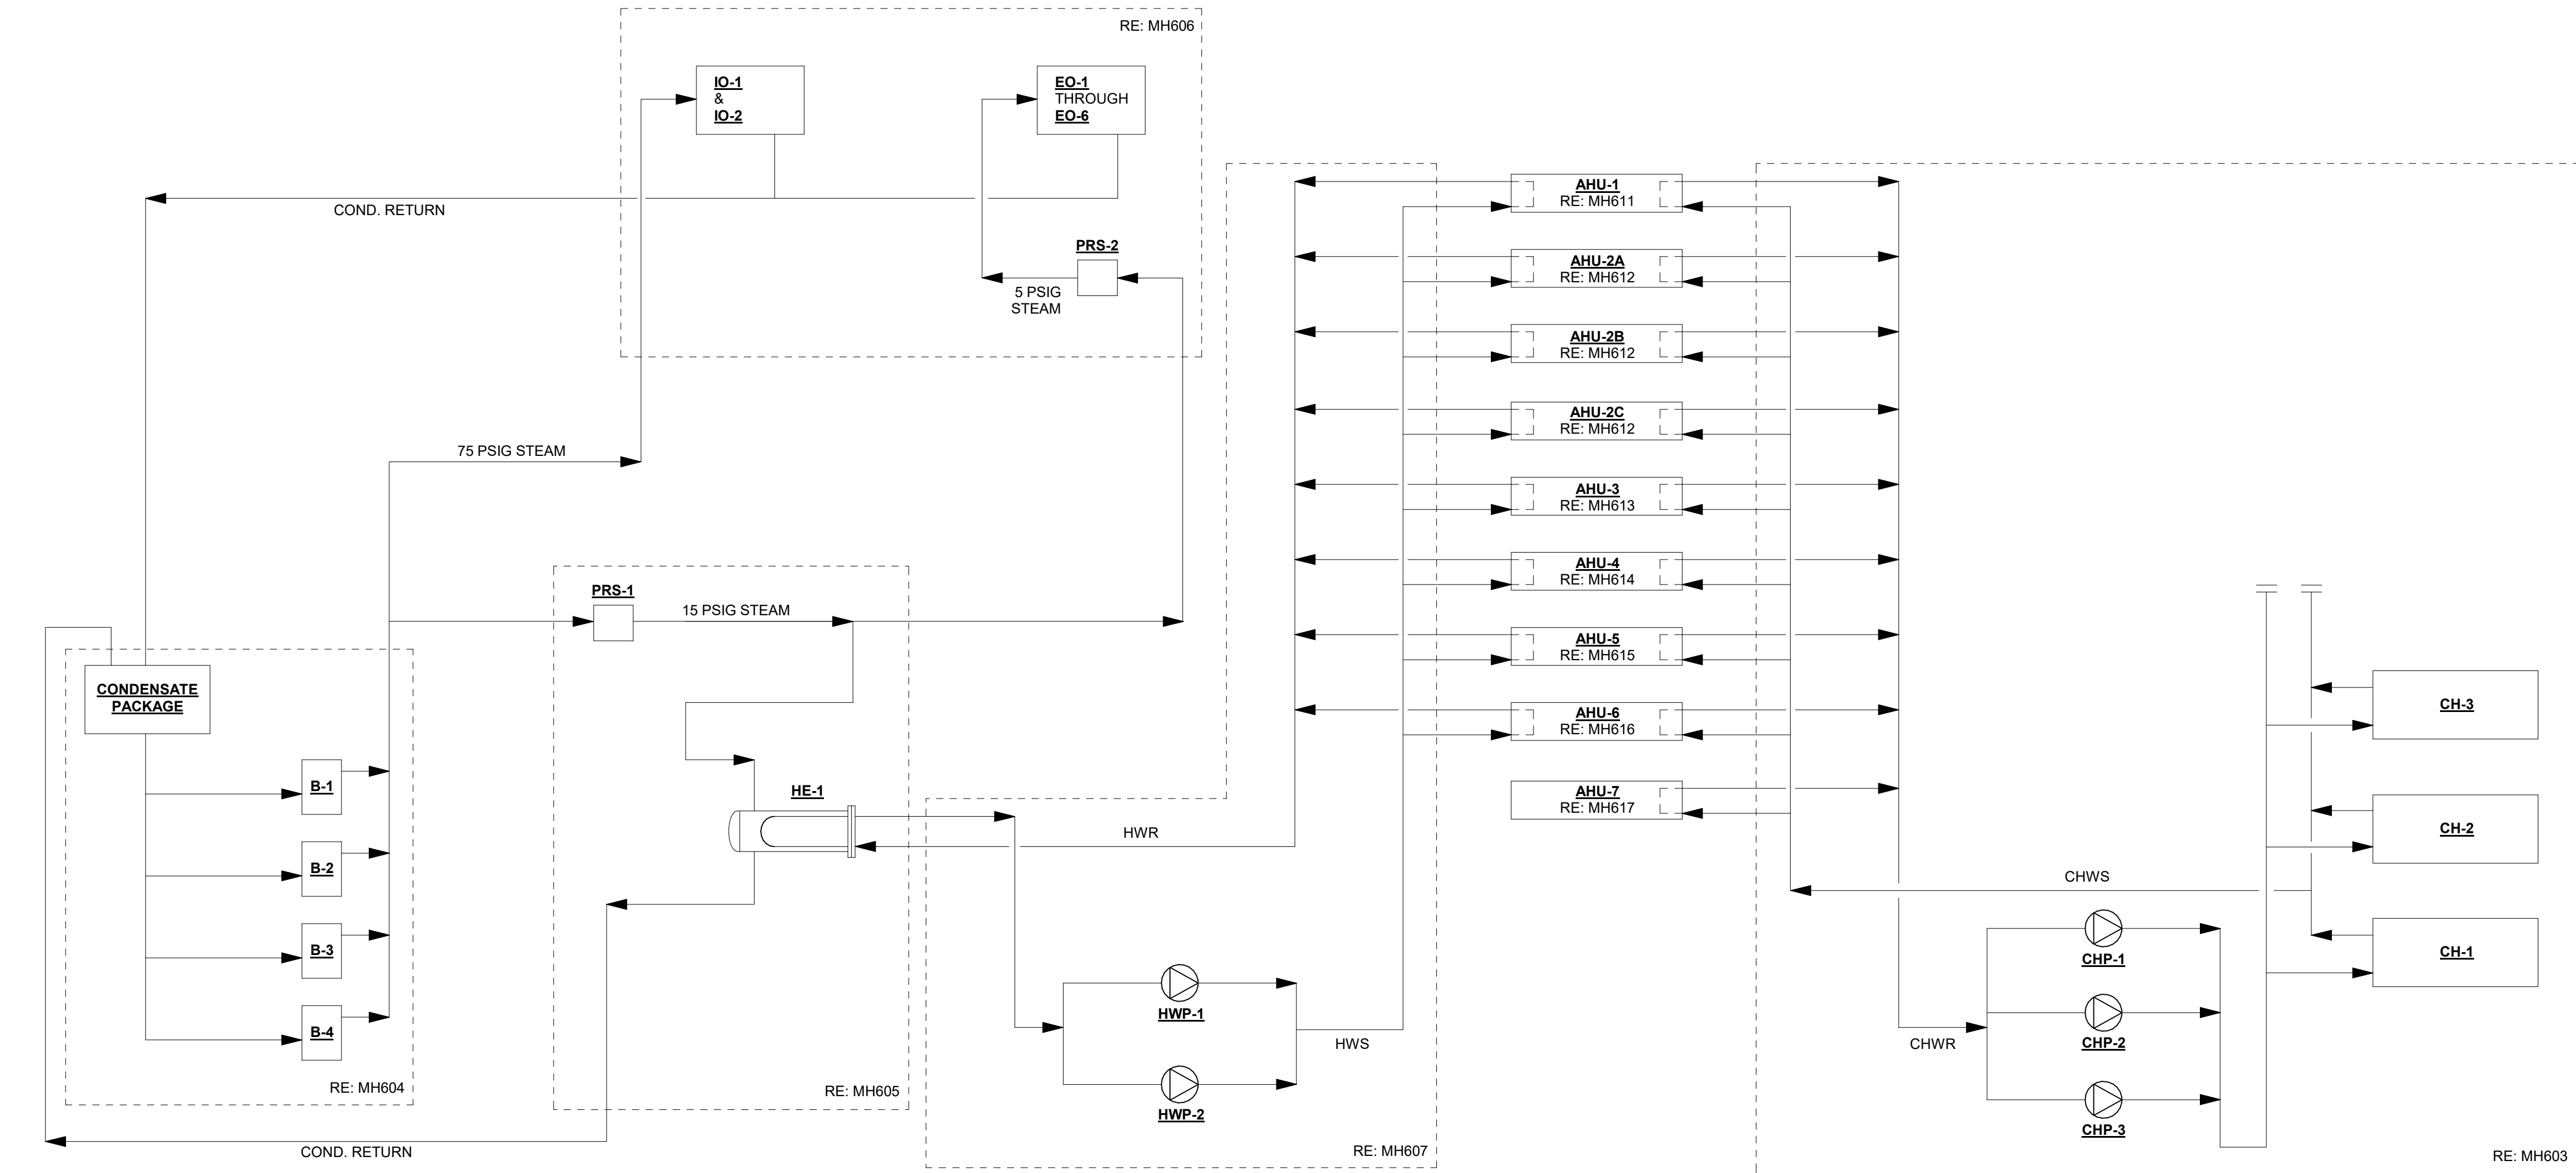

B1 MECH FLOW DIAGRAM
SCALE: NTS


GENERAL SHEET NOTES

PROGRAMMING AND ALL
CONTROL DEVICES PROVIDED
BY L&H AIRCO. INSTALLATION
OF CONTROL DEVICES BY
CONTROLS CONTRACTOR.

#SHEET KEYNOTES

LEGEND

GRAPHIC SCALE(S)

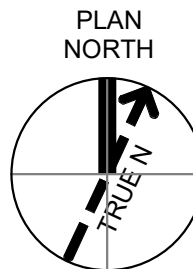

Jacobs
1995 Bayview Drive, Suite 3000
Ft. Worth, TX 76104
Entity: Jacobs Engineering Group Inc.
License Type: Engineering
License No.: 9593
License Exp. Date: 12/31/2024

NO.	DATE	DR	ASM	CHK	BY	APVD	SIG.
0	09/18/2024				JWG	APVD	JWG
100% ISSUED FOR CONSTRUCTION - EXPANSION							
REVISION							

GMLRS
Camden OSD
Calhoun County, Arkansas
Aerojet Rocketdyne

MECHANICAL
FLOW DIAGRAM

SHEET NO		MH602
SCALE	12" = 1'-0"	
DATE	09/18/2024	
PROJ	D3754502	
DWG	CONDENSATE, STEAM, HWS	