


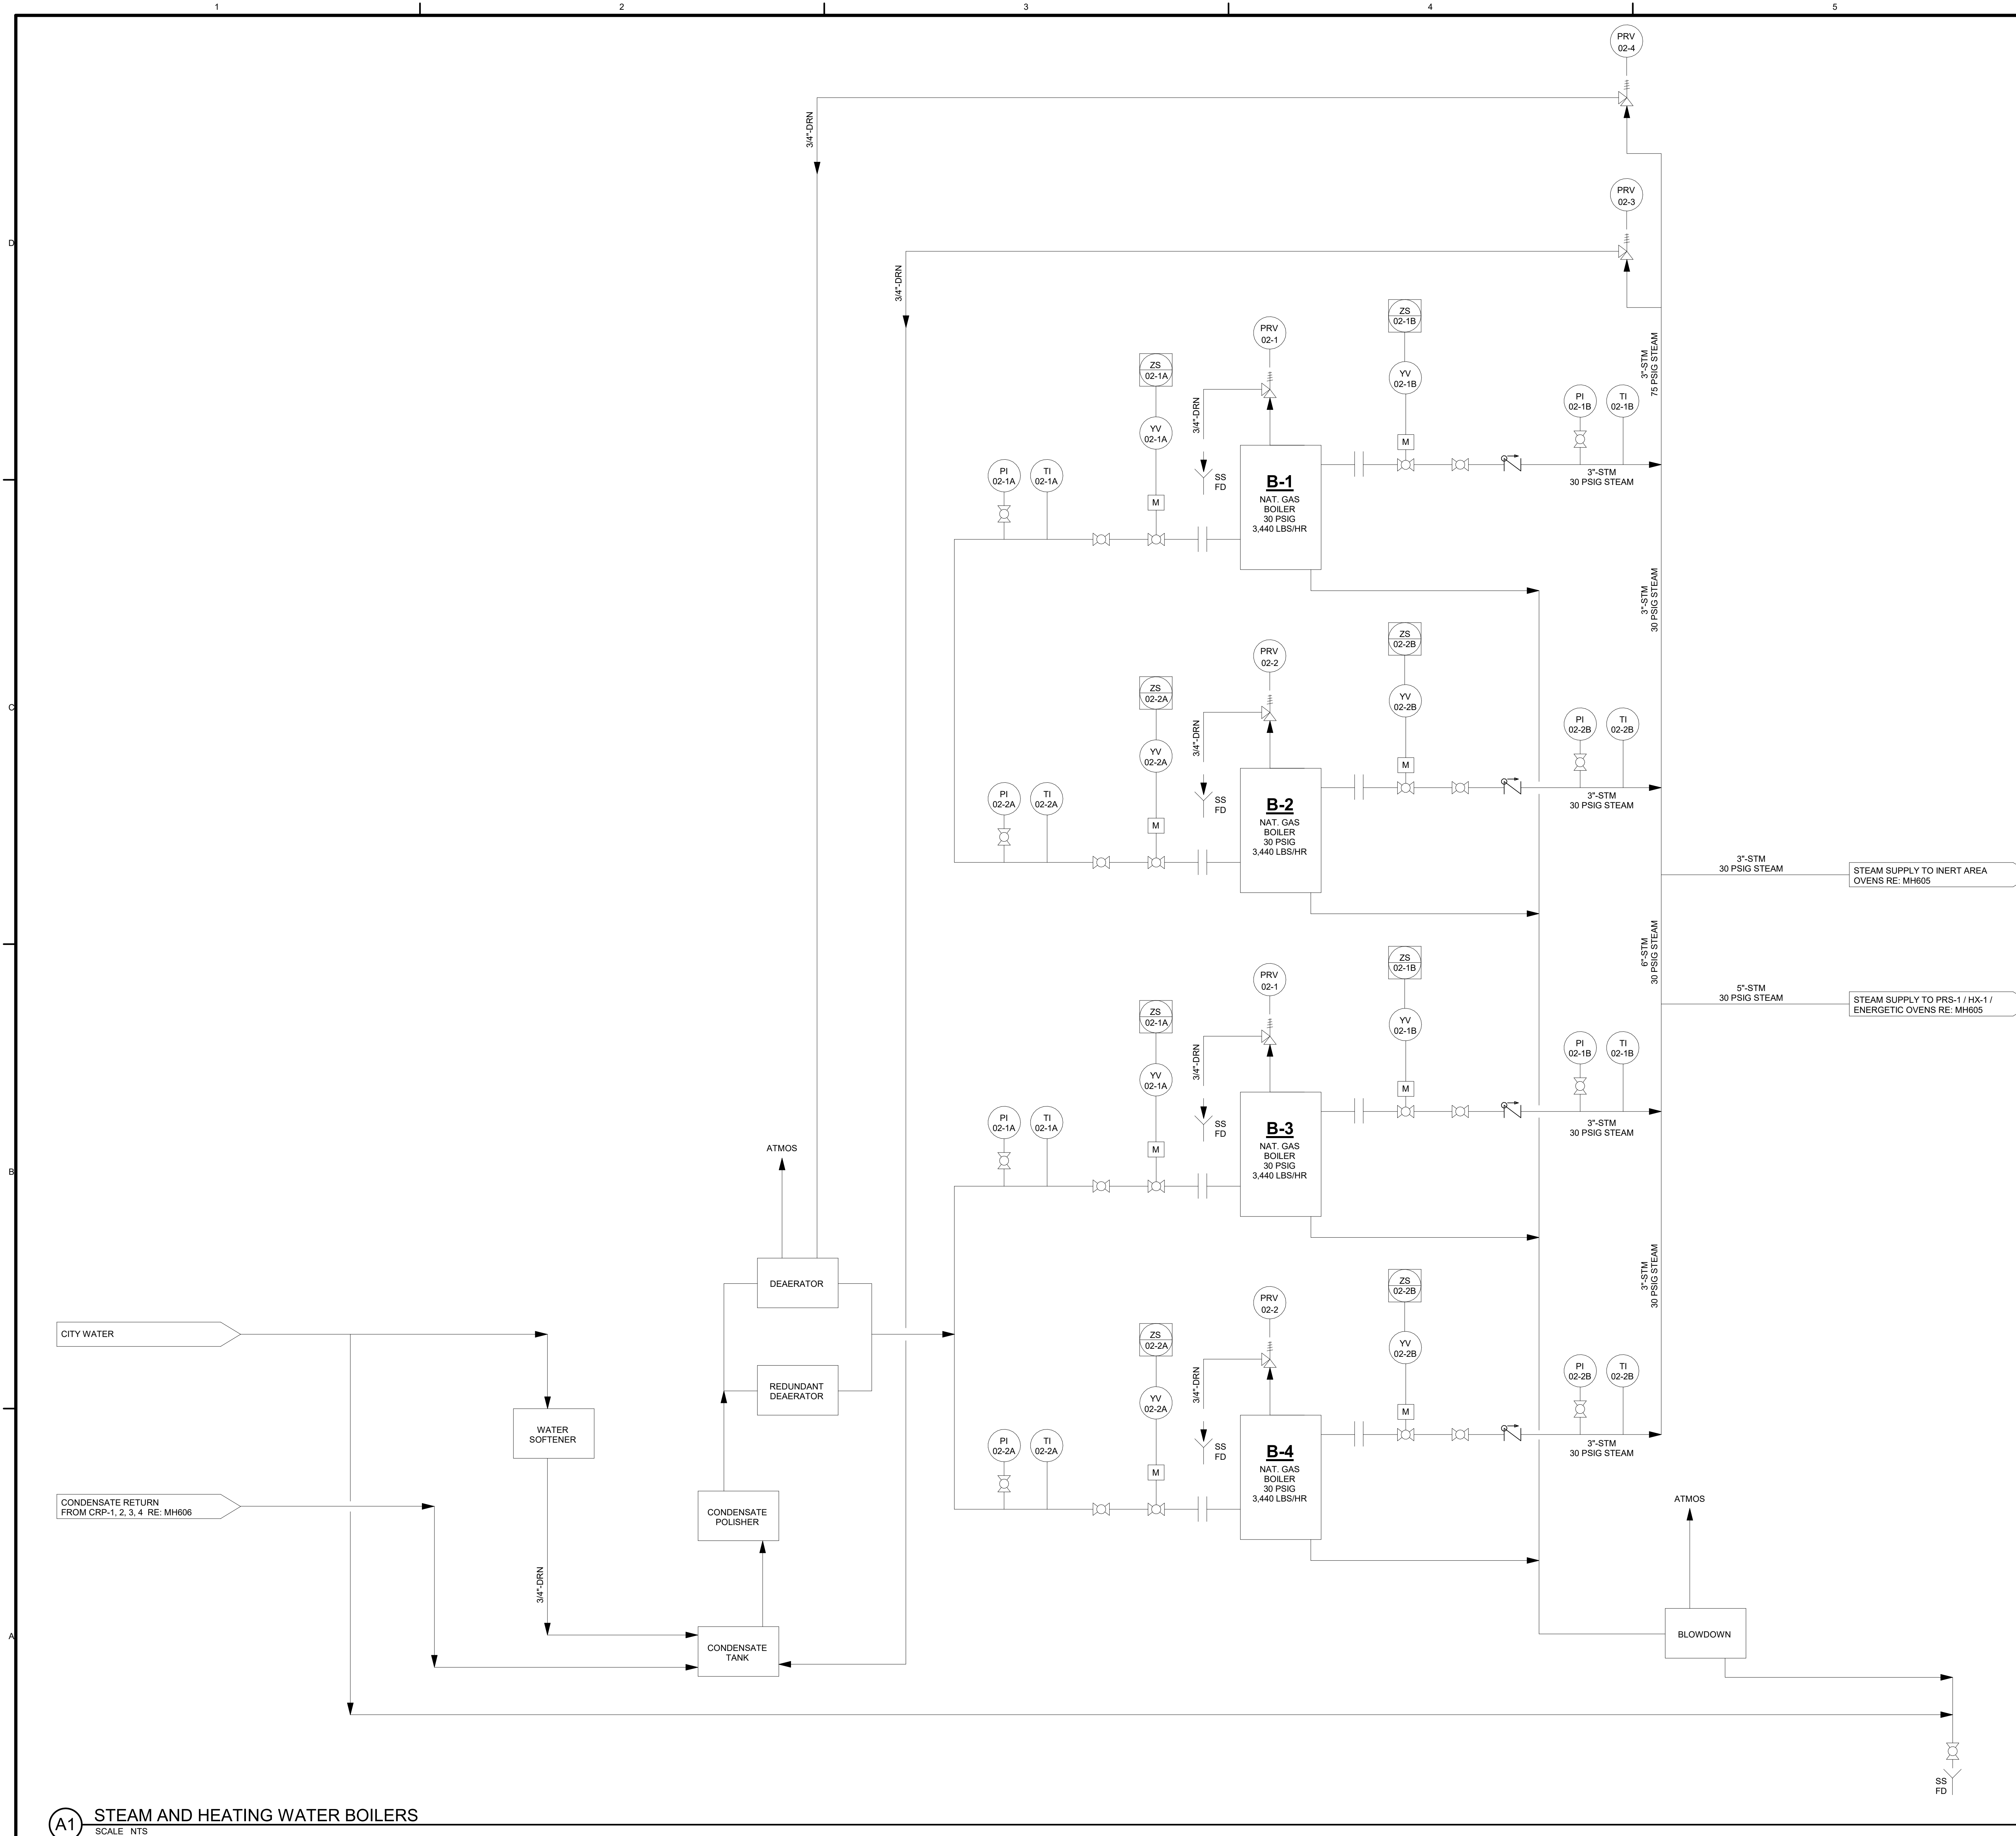

A1 STEAM AND HEATING WATER BOILERS
SCALE: NTS


GENERAL SHEET NOTES

PROGRAMMING AND ALL
CONTROL DEVICES PROVIDED
BY L&H AIRCO. INSTALLATION
OF CONTROL DEVICES BY
CONTROLS CONTRACTOR.

#)SHEET KEYNOTES

LEGEND

GRAPHIC SCALE(S)

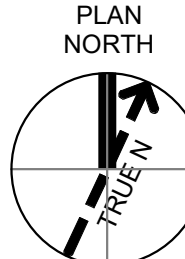

SHEET NO		MH604
SCALE	12" = 1'-0"	
DATE	09/18/2024	
PROJ	D3754502	
DWG	CONDN-OSD, CALHOUN, ARKANSAS	

GMLRS
Camden OSD
Calhoun County, Arkansas
Aerojet Rocketdyne

MECHANICAL
STEAM AND HEATING WATER
BOILERS

