


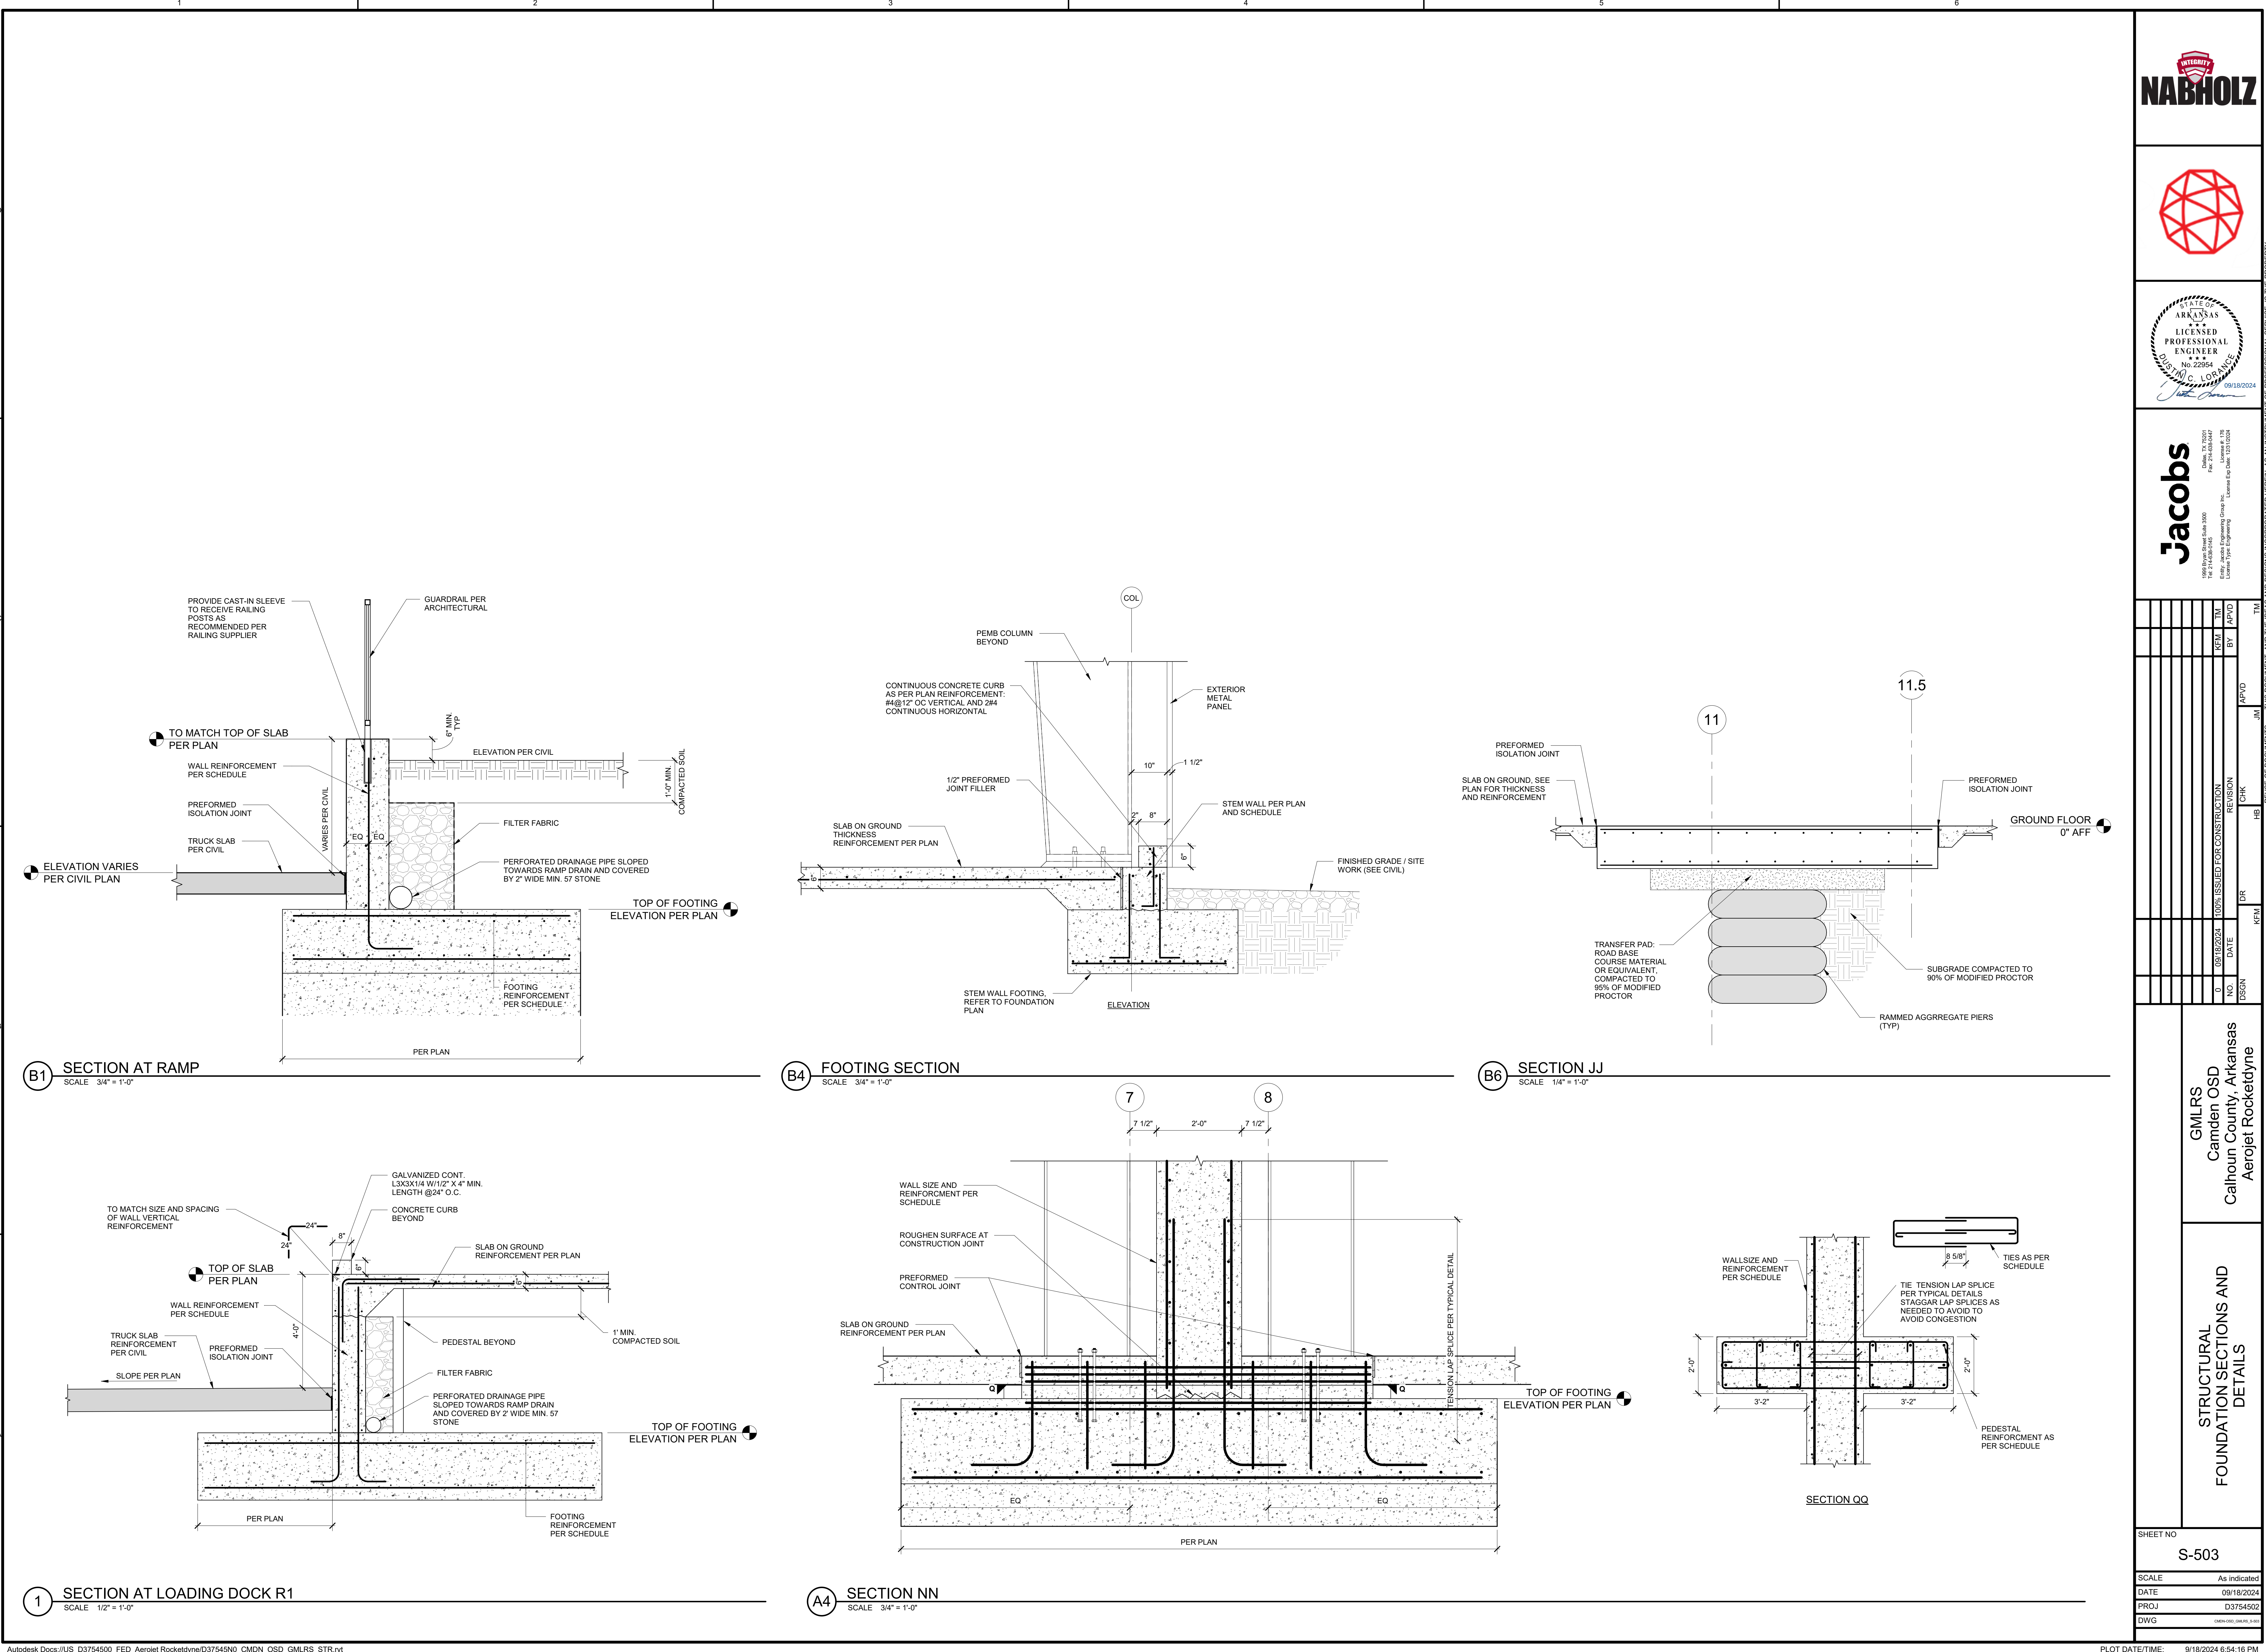

License No. 178
License Exp. Date: 12/31/2024

GMLRS
Camden OSD
Calhoun County, Arkansas
Aerojet Rocketdyne

STRUCTURAL
FOUNDATION SECTIONS AND
DETAILS

SHEET NO
S-503

SCALE As indicated

DATE 09/18/2024

PROJ D3754502

DWG