


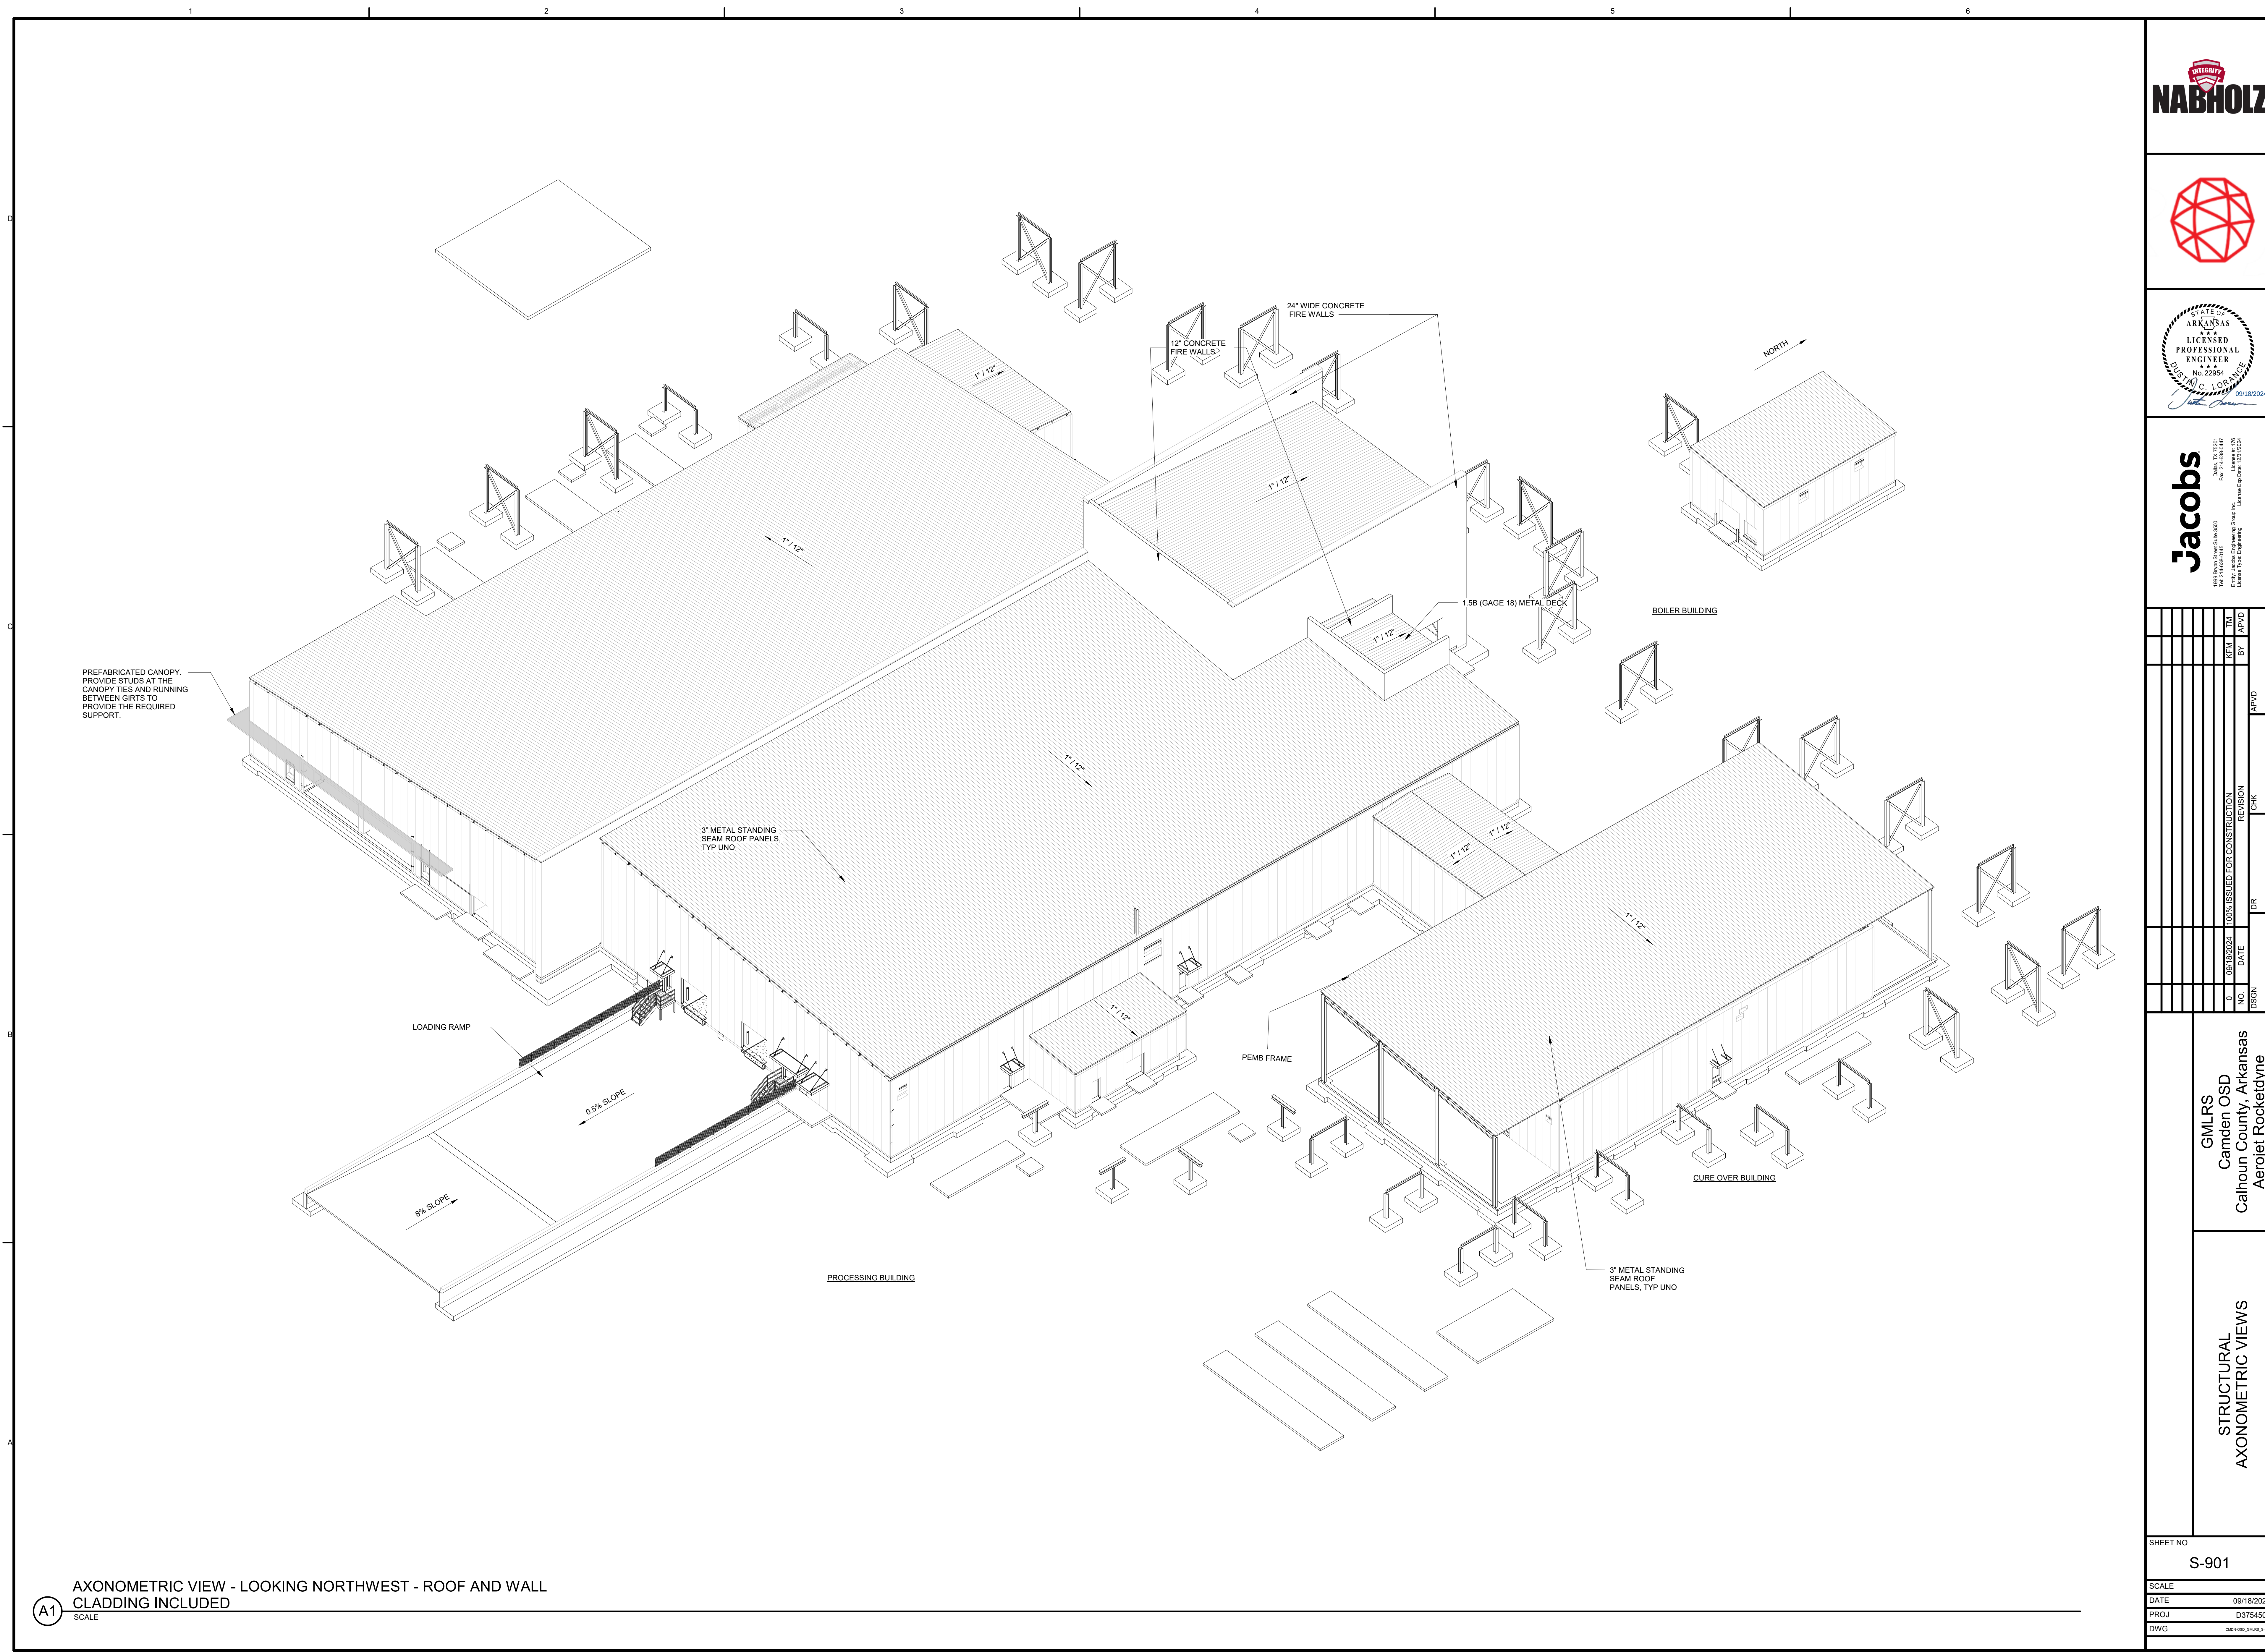

AXONOMETRIC VIEW - LOOKING NORTHWEST - ROOF AND WALL
CLADDING INCLUDED

(A1)
SCALE



STATE OF ARKANSAS
LICENSED PROFESSIONAL ENGINEER
No. 22954
DIS. M. C. LOHMEYER
09/18/2024

Jacobs

1995 Bryant Street, Suite 3000
Ft. Smith, AR 72304
Entity: Jacobs Engineering Group, Inc.
License Type: Engineering License Exp. Date: 12/31/2024

REVISION		DATE		BY		CHK		DR		APVD	
NO.	DATE	NO.	DATE	NO.	DATE	NO.	DATE	NO.	DATE	NO.	DATE
0	09/18/2024	100% ISSUED FOR CONSTRUCTION		KEM		APVD					

GMLRS
Camden OSD
Calhoun County, Arkansas
Aerojet Rocketdyne

STRUCTURAL
AXONOMETRIC VIEWS

SHEET NO
S-901

SCALE
DATE 09/18/2024
PROJ D3754502
DWG

Autodesk Docs: \\US_D3754500_FED_Aerojet Rocketdyne\D3754500_CMDN_OSD_GMLRS_STR.rvt

PLOT DATE/TIME: 9/18/2024 6:54:27 PM

© Jacobs Solutions 2023. ALL RIGHTS RESERVED.

THIS DOCUMENT AND THE DESIGN INFORMATION CONTAINED HEREIN ARE THE PROPERTY OF JACOBS AND ARE NOT TO BE REPRODUCED OR TRANSMITTED IN ANY FORM OR BY ANY MEANS, ELECTRONIC OR MECHANICAL, INCLUDING PHOTOCOPYING, RECORDING, OR BY ANY INFORMATION STORAGE AND RETRIEVAL SYSTEM, WITHOUT THE WRITTEN PERMISSION OF JACOBS.