



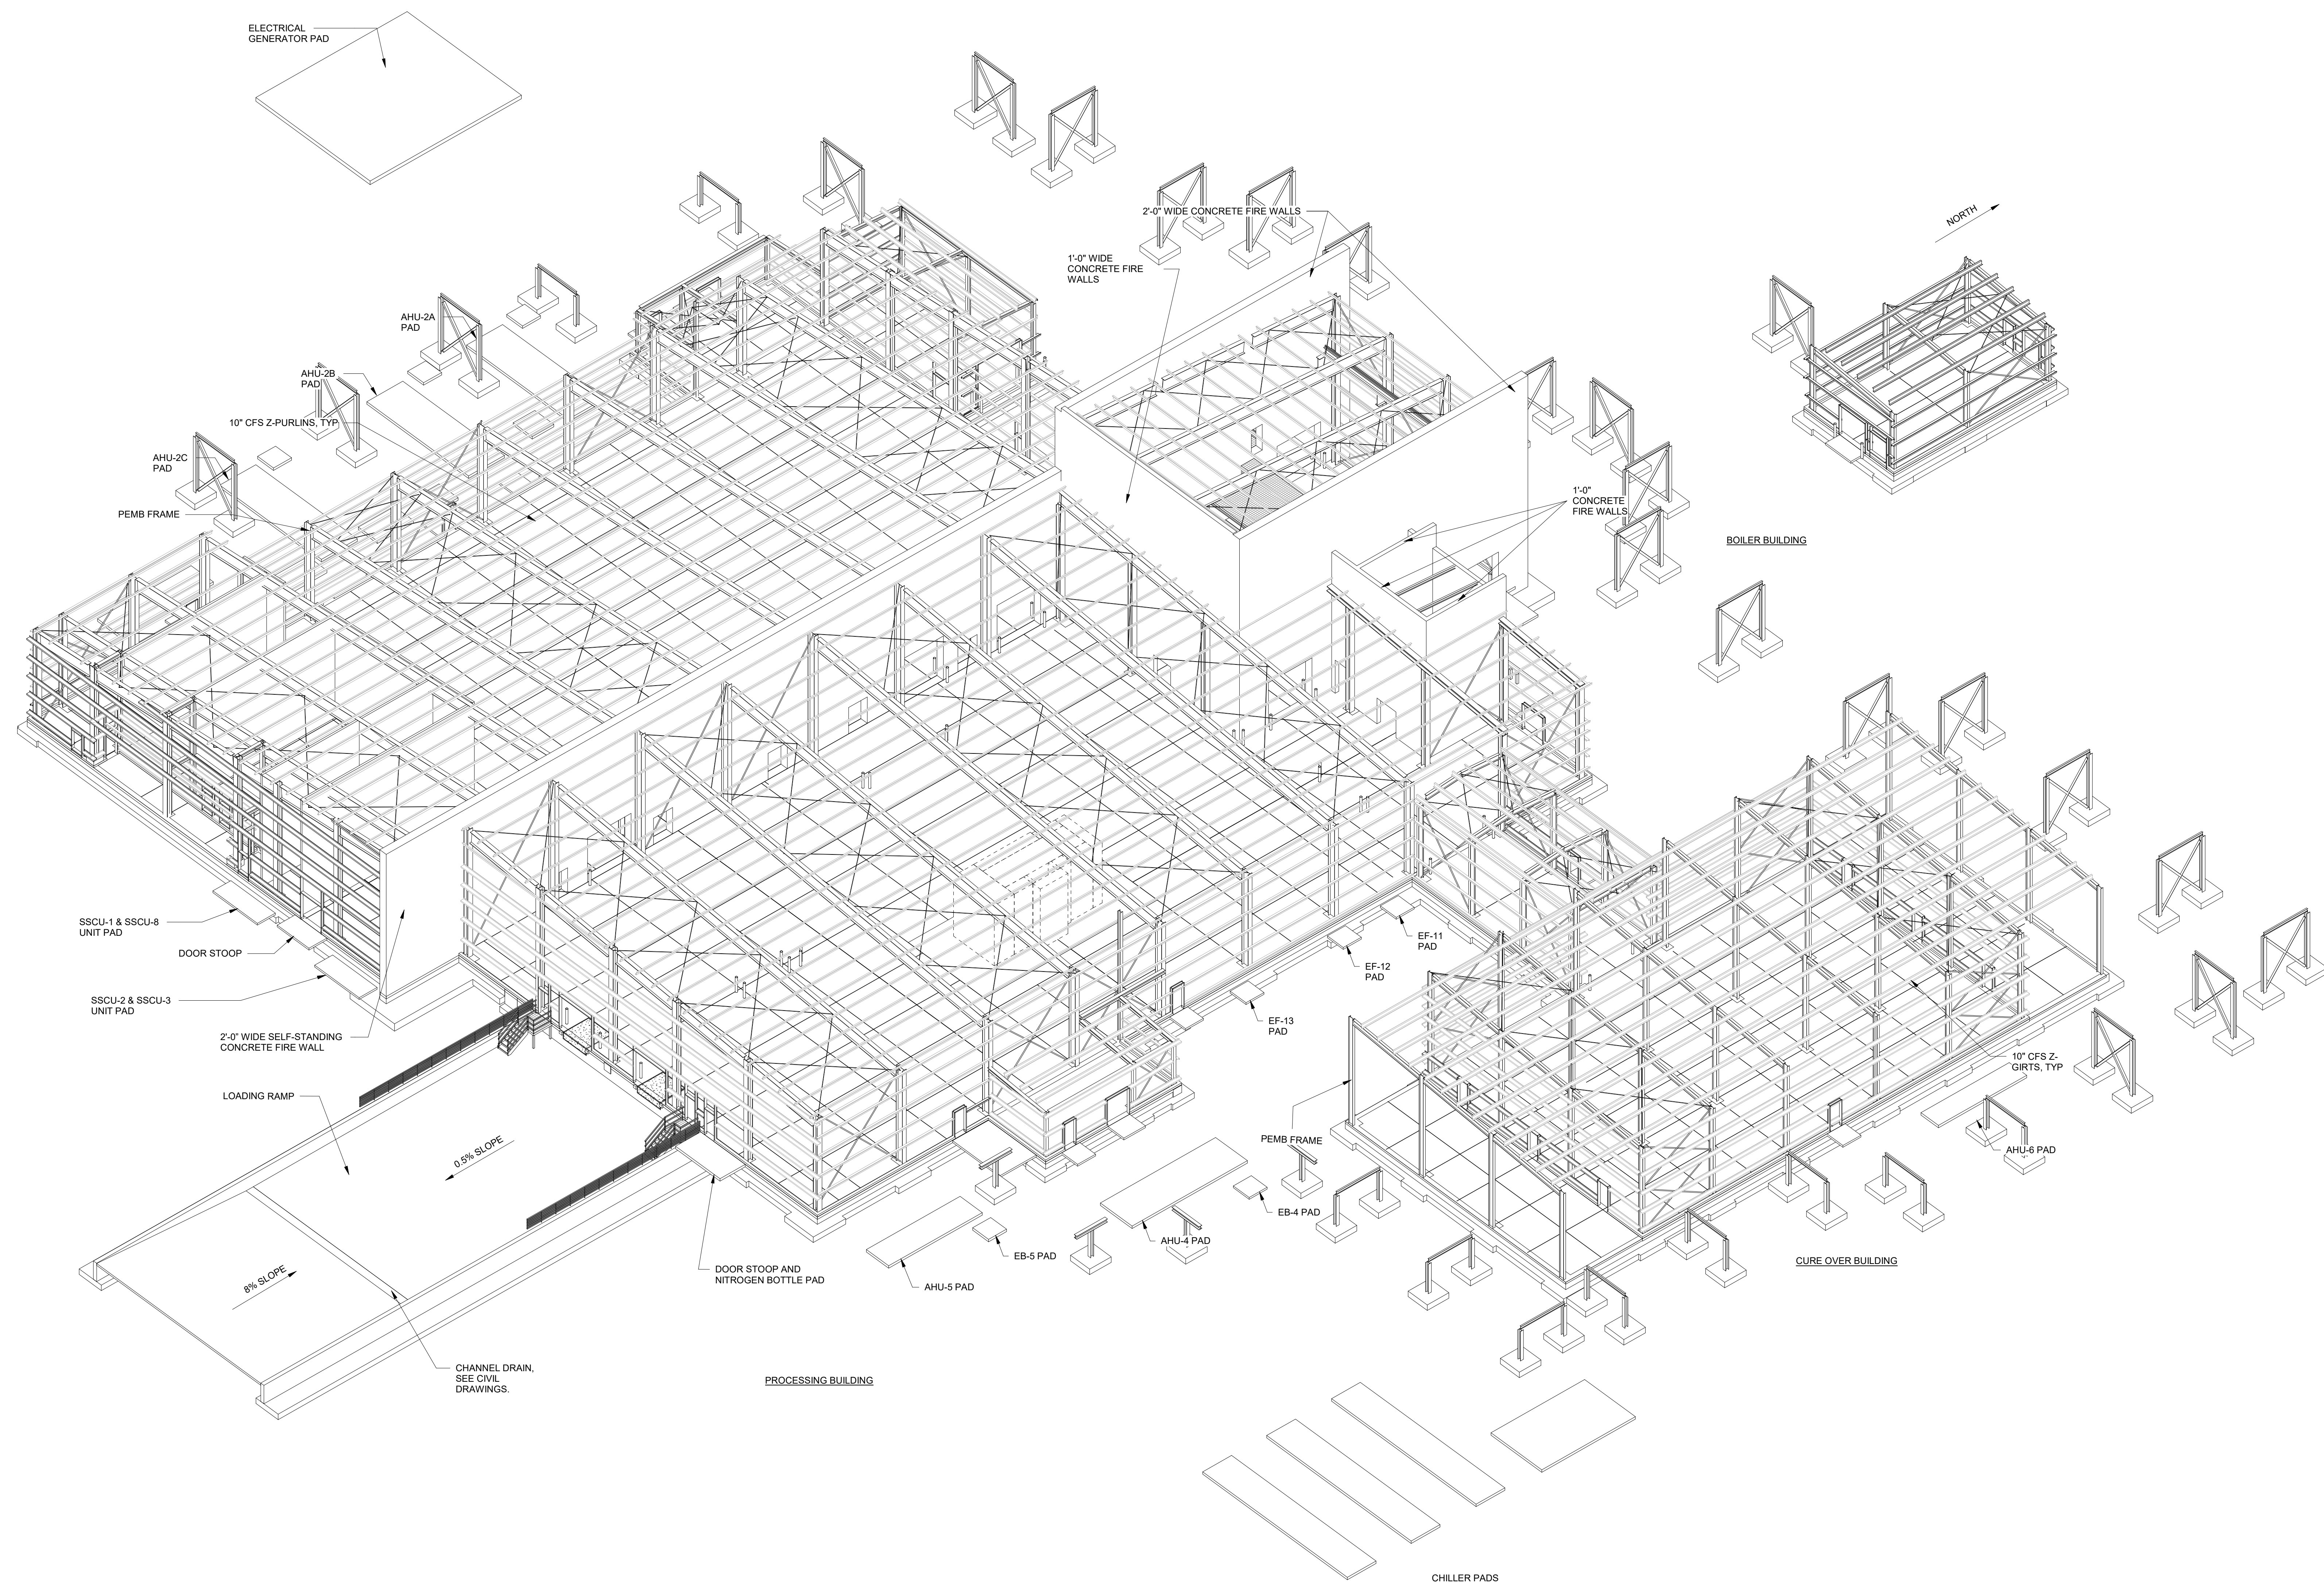

**AXONOMETRIC VIEW - LOOKING NORTHWEST - ROOF AND WALL PANELS
ARE REMOVED FOR CLARITY**

A1
SCALE

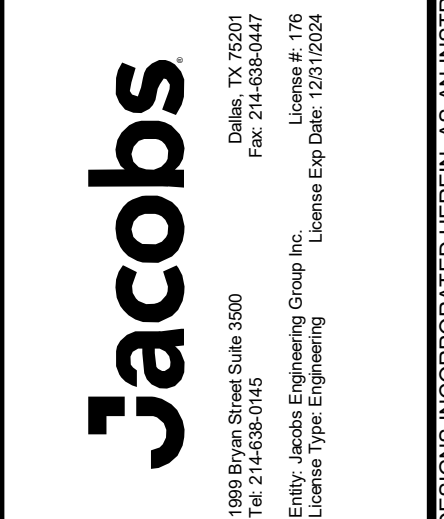

REVISION		DATE	BY	CHK	DR	DESIGN
1	100% ISSUED FOR CONSTRUCTION	09/18/2024	KEM	AP/D	JM	AP/D
2						
3						
GMLRS
Camden OSD
Calhoun County, Arkansas
Aerojet Rocketdyne

STRUCTURAL
AXONOMETRIC VIEWS

SHEET NO
S-902

SCALE
DATE 09/18/2024
PROJ D3754502
DWG