


9/18/2024 9:31:11 AM A-406
Autodesk Docs/US_D3754502_FED_Aerojet Rocketdyne/D3754502_CIMDN_OSD_Grinder_ARCH-IN-Txt

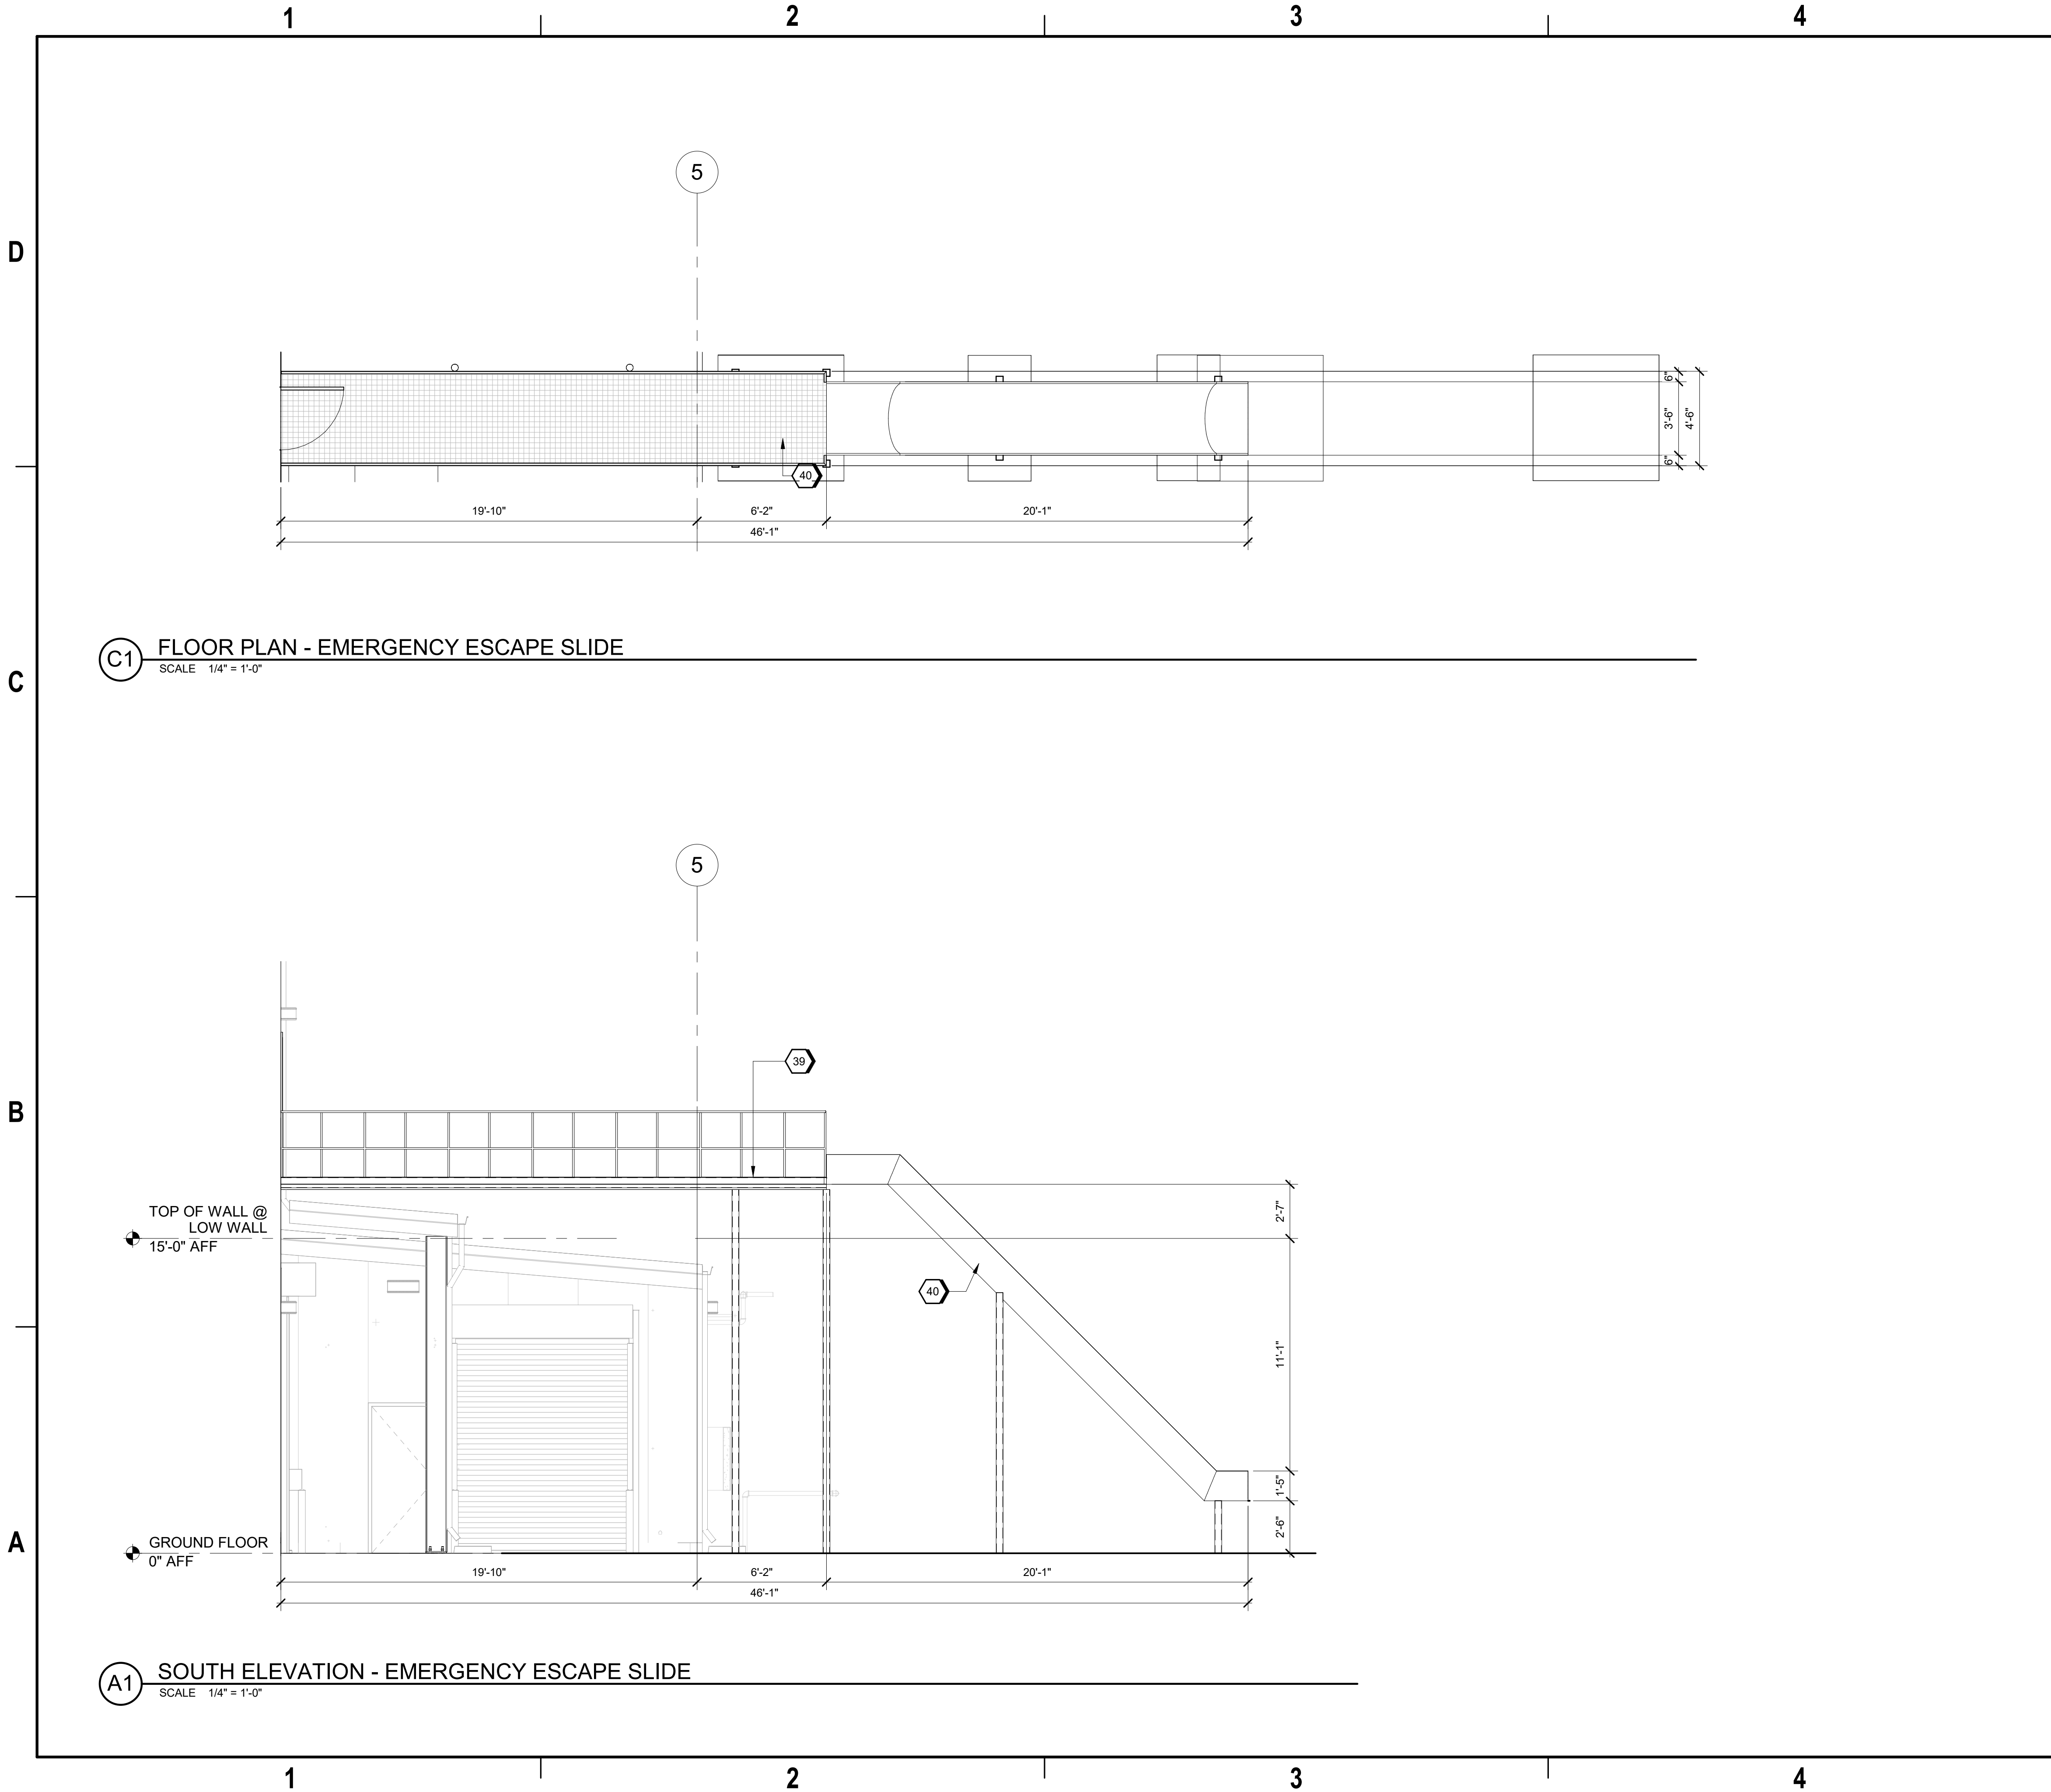

GENERAL SHEET NOTES

A. EMERGENCY ESCAPE SLIDE:
DELEGATED DESIGN AND PRE-ENGINEERED STAINLESS STEEL, CURVED SLIDE
WITH GLAVANIZED STEEL STRUCTURAL FRAMING AND SUPERSTRUCTURE ON
CONCRETE PEIRS

#SHEET KEYNOTES

39 EMERGENCY ESCAPE PLATFORM
40 EMERGENCY ESCAPE SLIDE

GRAPHIC SCALE(S)



Jacobs
1888 Bryan Street Suite 1500, Dallas, TX 75201
Tel: 214-638-0145 Fax: 214-638-0447
Entity: Jacobs Consultants Inc.
License: Professional Engineer
Exp. Date: 01/31/2025



Grinder
Camden OSD
Calhoun County, Arkansas
Aerojet Rocketdyne

Jacobs **ARCHITECTURE**
ARCHITECTURE
EMERGENCY ESCAPE SLIDE

SHEET NO

A-406

SCALE 1/4" = 1'-0"
DATE 09/18/2024
PROJ D3754502
DWG CIMDN-OSD_Grinder_A-406

PLOT DATE/TIME: 9/18/2024 9:31:11 AM