



9/18/2024 9:31:13 AM A-900
Autodesk Docs/US_D3754500_FED_Aerojet Rocketdyne/D3754500_CIMDN_OSD_Grinder_ARCH-INT.rvt

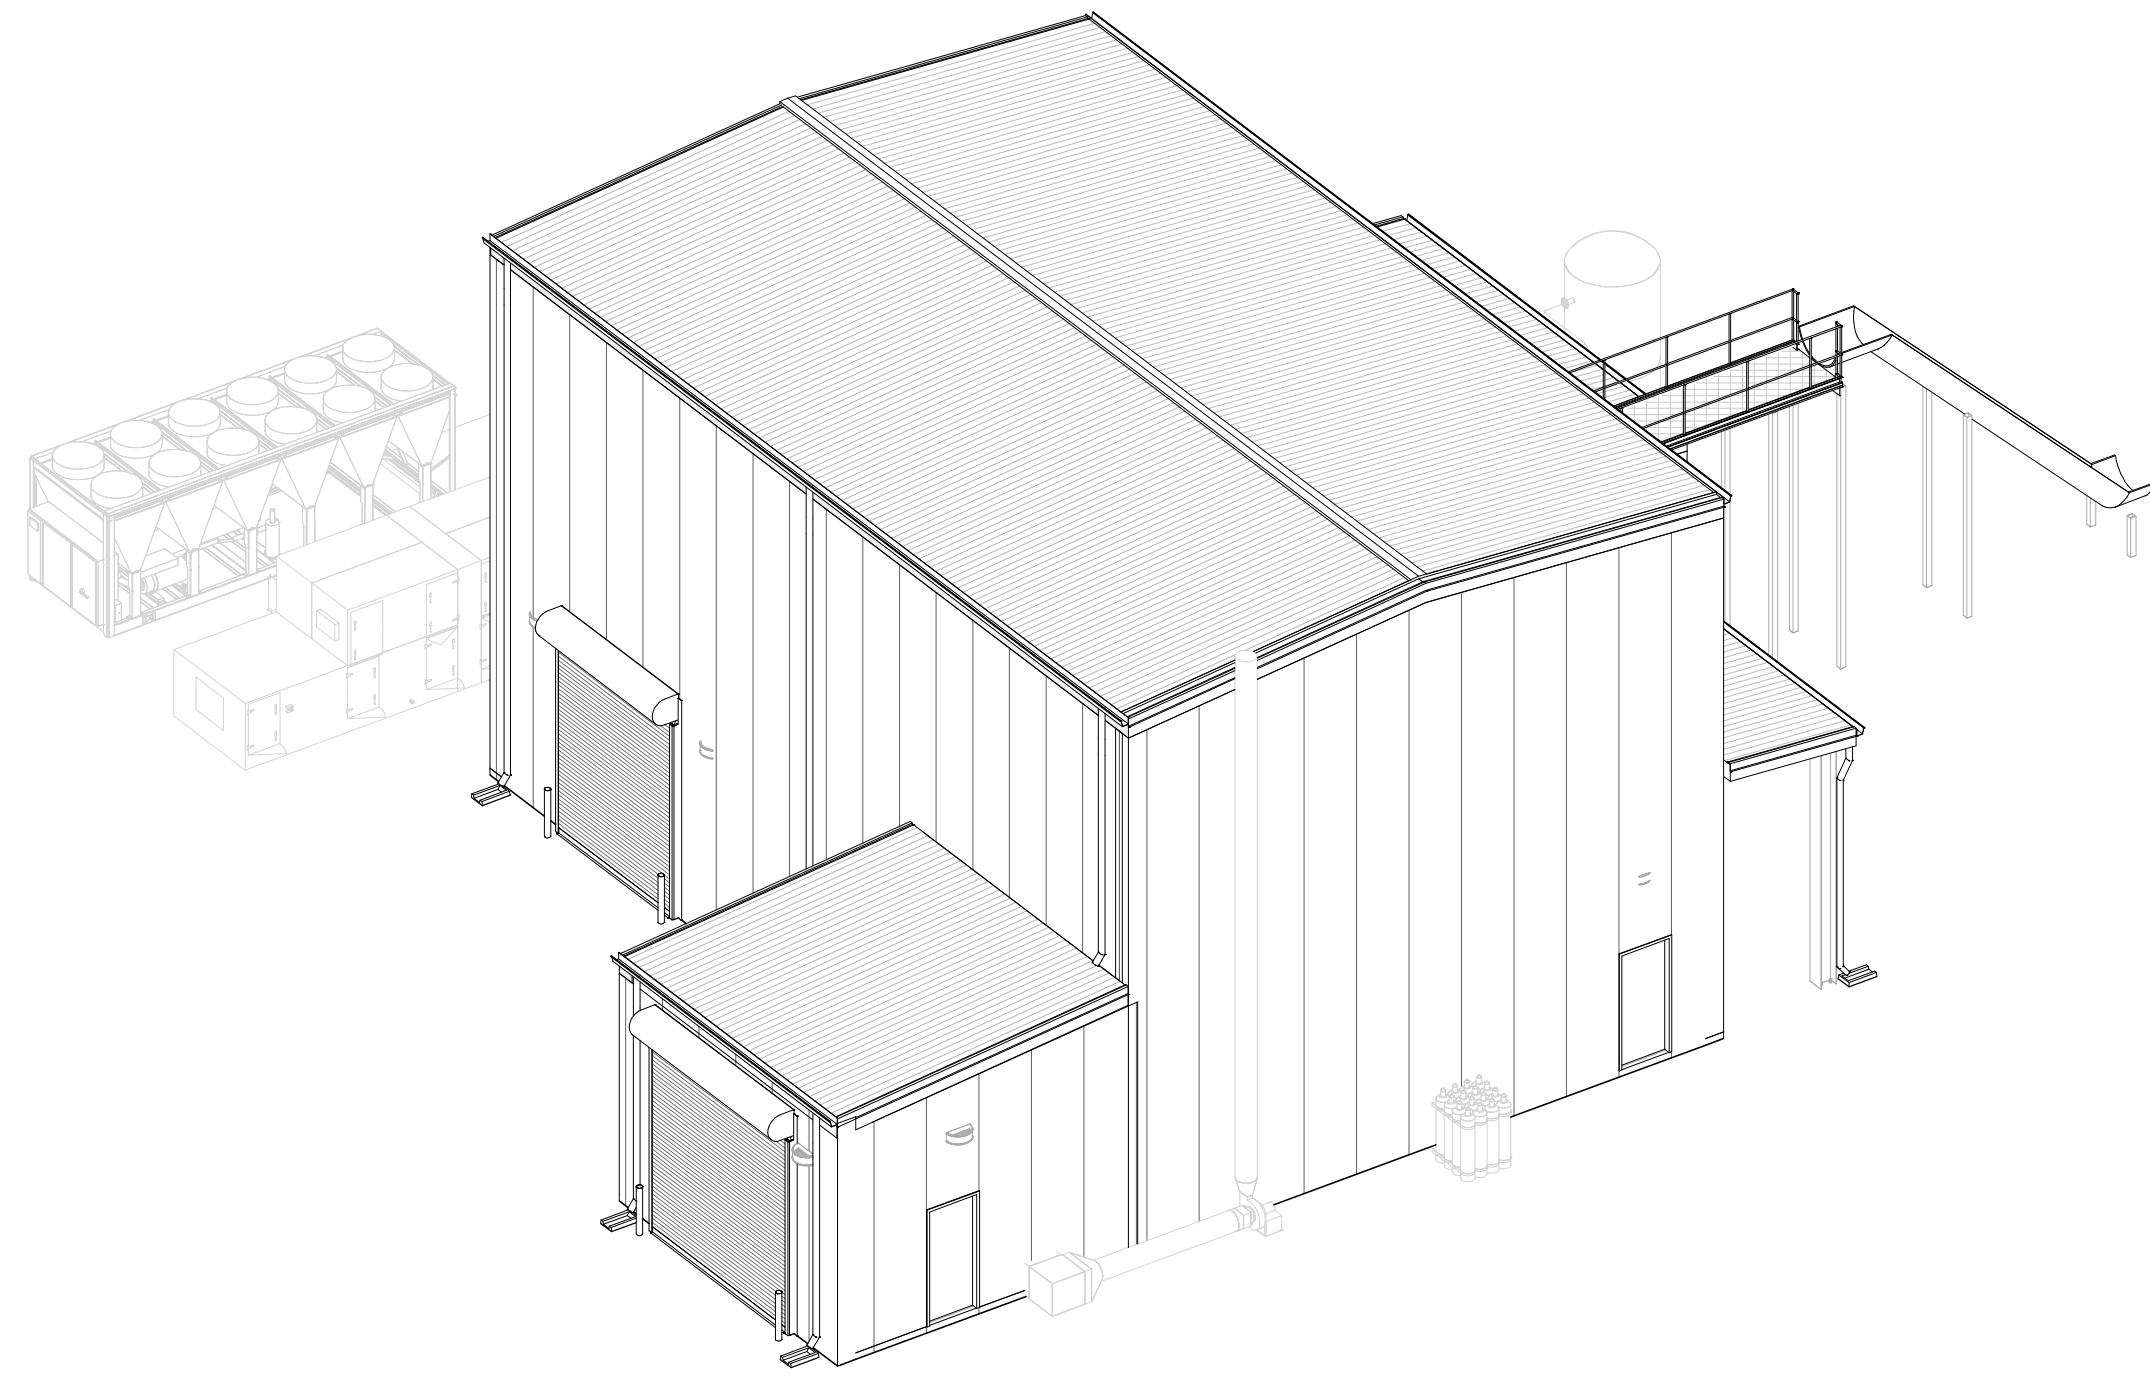

A1 AXONOMETRIC VIEW
SCALE

A3 AXONOMETRIC VIEW
SCALE

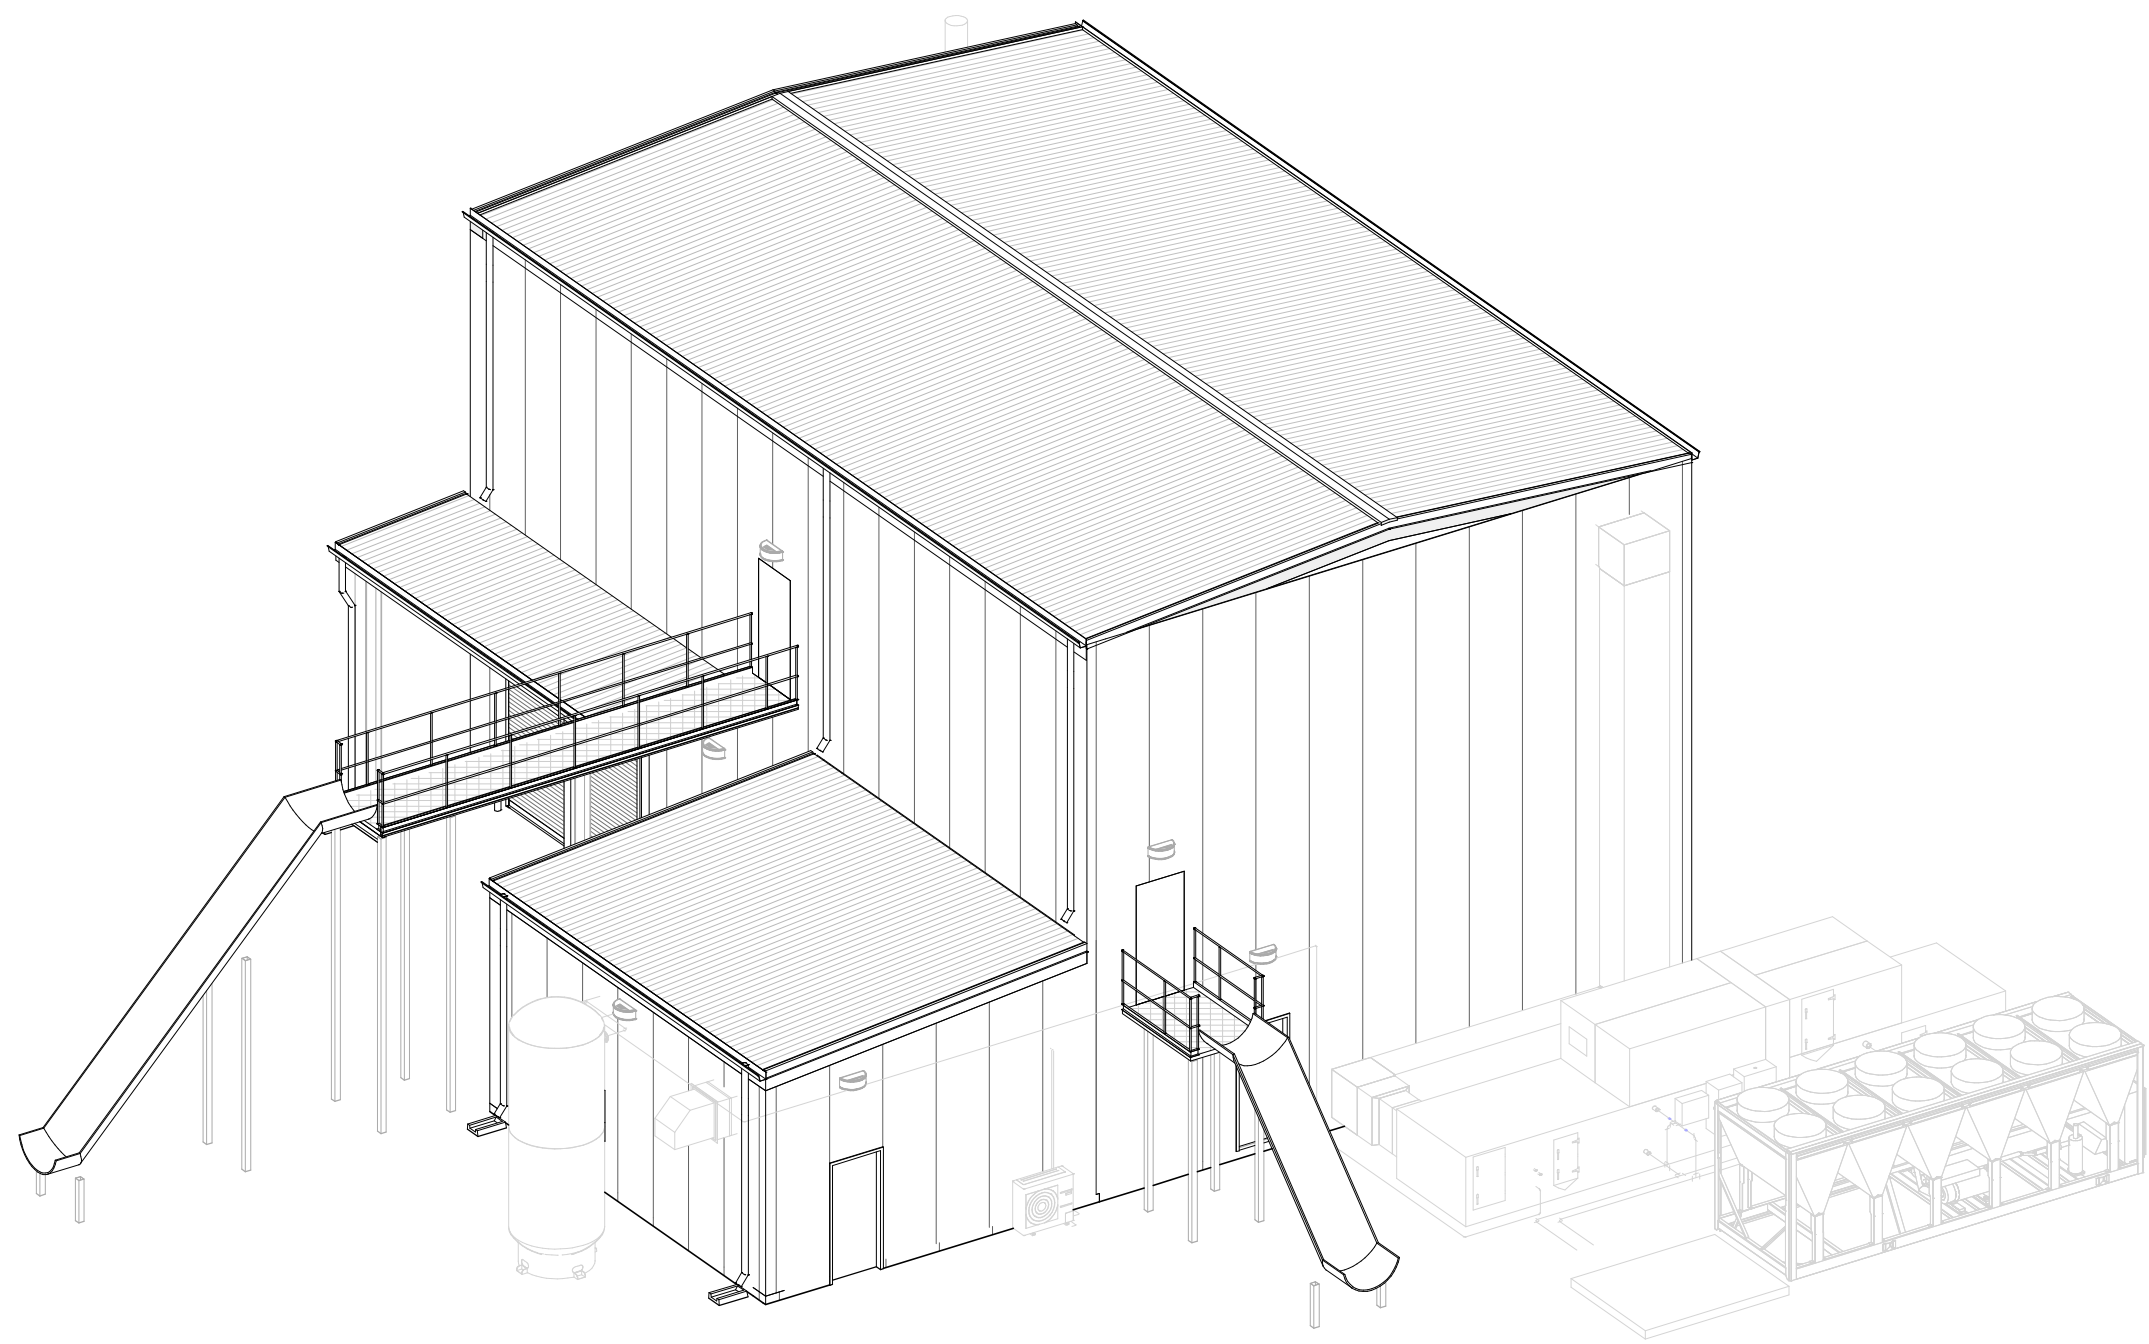

ARCHITECTURE
AXONOMETRIC VIEWS

Grinder OSD
Camden OSD
Calhoun County, Arkansas
Aerojet Rocketdyne

SHEET NO		A-900
SCALE		
DATE	09/18/2024	
PROJ	D3754502	
DWG	CIMDN-OSD_Grinder_A-900	



Jacobs
1889 Bryan Street Suite 5000 Dallas, TX 75201
Tel: 214-638-0145 Fax: 214-638-0447
Entity: Jacobs Consultants Inc.
License Number: 00000000000000000000
Exp. Date: 01/31/2025

DSGN	NO.	DATE	09/18/2024	100% ISSUED FOR CONSTRUCTION - EXPANSION	IE	TM
DR	IE	DATE			BY	APVD
NDYA	CHK	REVISION			BH	TM