
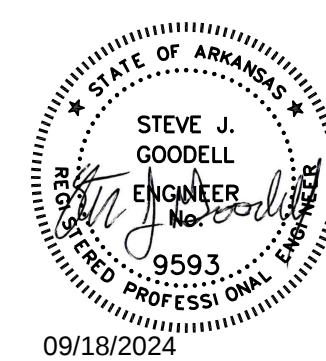


9/17/2024 9:14:49 PM
Autodesk Docs/US_D3754500_FED_Aerojet Rocketdyne/D3754500_CINDL_OSD_Grinder_MECH.rvt

MH101

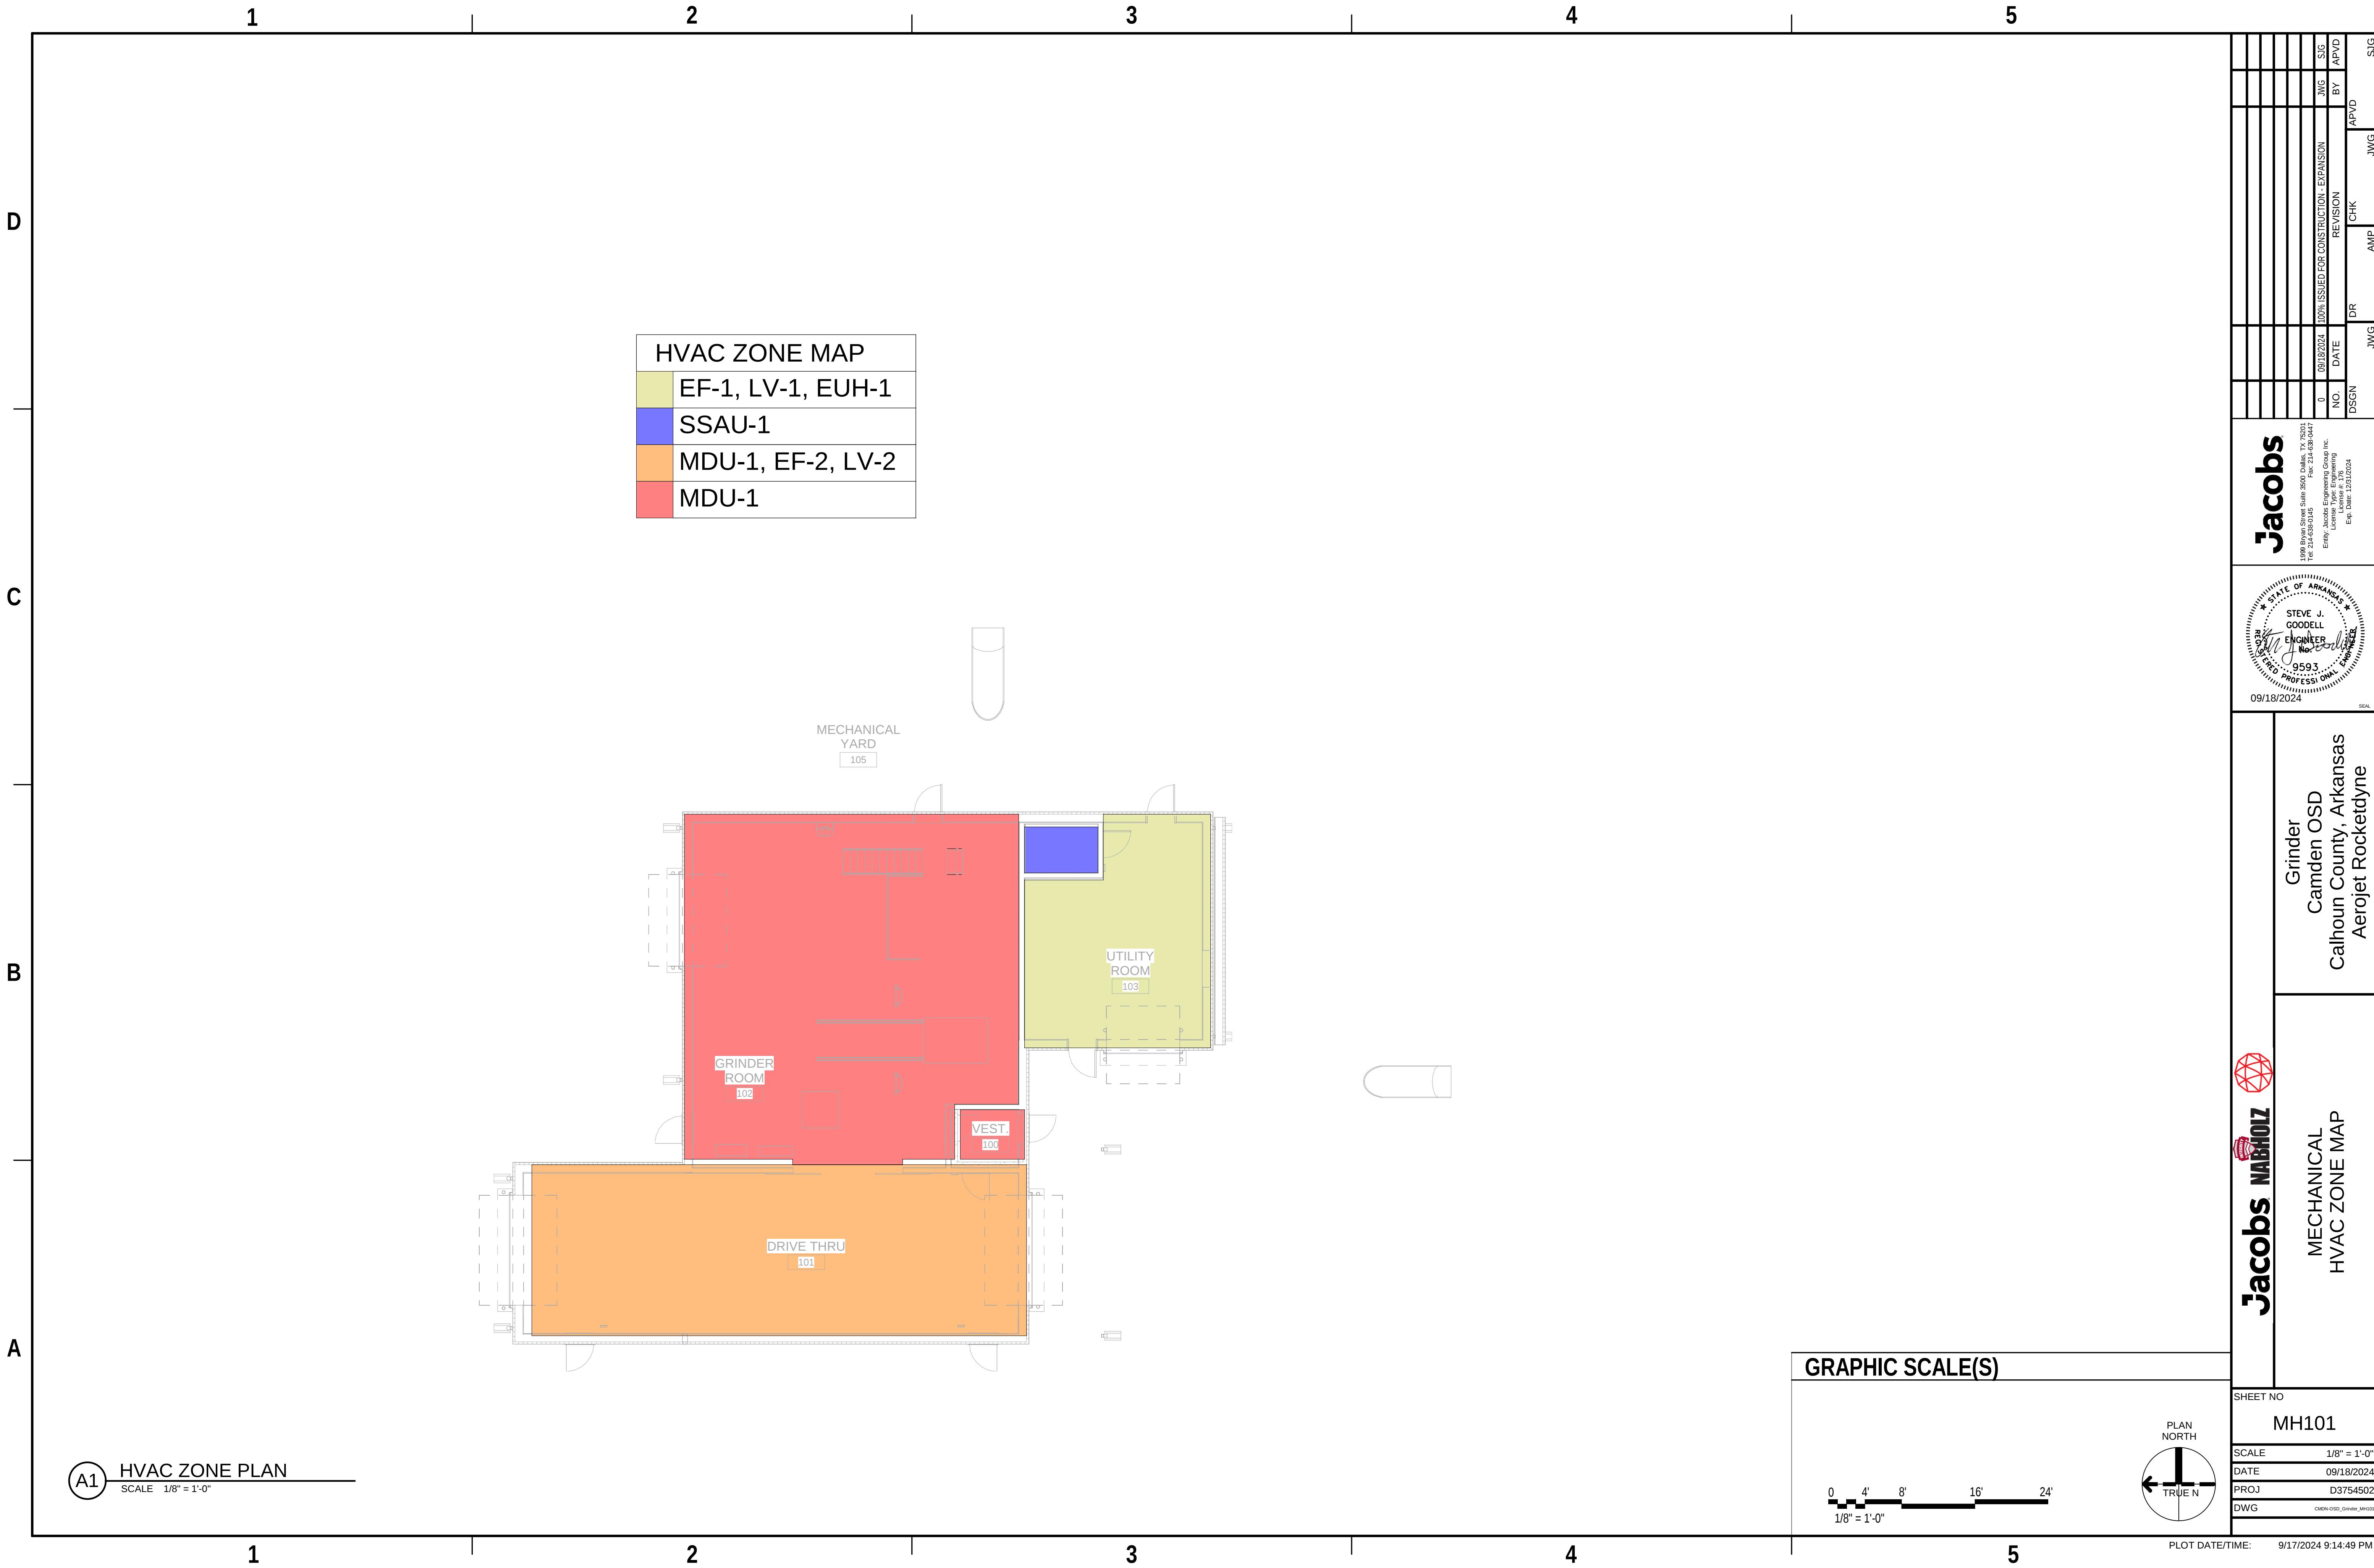

Jacobs
1909 Bryan Street Suite 2500 Dallas, TX 75201
Tel: 214-638-0145 Fax: 214-638-0447
Entity: Jacobs Engineering Group Inc.
License: Professional Engineering
Exp. Date: 12/31/2024

REVISION		DATE		BY		APVD	
100% ISSUED FOR CONSTRUCTION - EXPANSION		09/18/2024		JWG		S/G	
DR		CHK		JWG		AMP	
DSGN		DATE		NO.		BY	
0		09/18/2024		JWG		S/G	

Jacobs
MECHANICAL
HVAC ZONE MAP

Grinder
Camden OSD
Calhoun County, Arkansas
Aerojet Rocketdyne

SHEET NO		MH101	
SCALE	1/8" = 1'-0"	DATE	09/18/2024
PROJ	D3754502	DWG	CINDL_OSD_Grinder_MH101

THIS DOCUMENT IS THE PROPERTY OF JACOBS ENGINEERING GROUP INC. AND IS NOT TO BE USED IN WHOLE OR IN PART FOR ANY OTHER PROJECT WITHOUT THE WRITTEN AUTHORIZATION OF JACOBS. © JACOBS ENGINEERING GROUP INC. 2024. ALL RIGHTS RESERVED.