



9/18/2024 5:48:37 PM S-301 Autodesk Docs/US_D3754500_FED_Aerojet Rocketdyne/D3754500_CIMDN_OSD_Grinder_STR.rvt

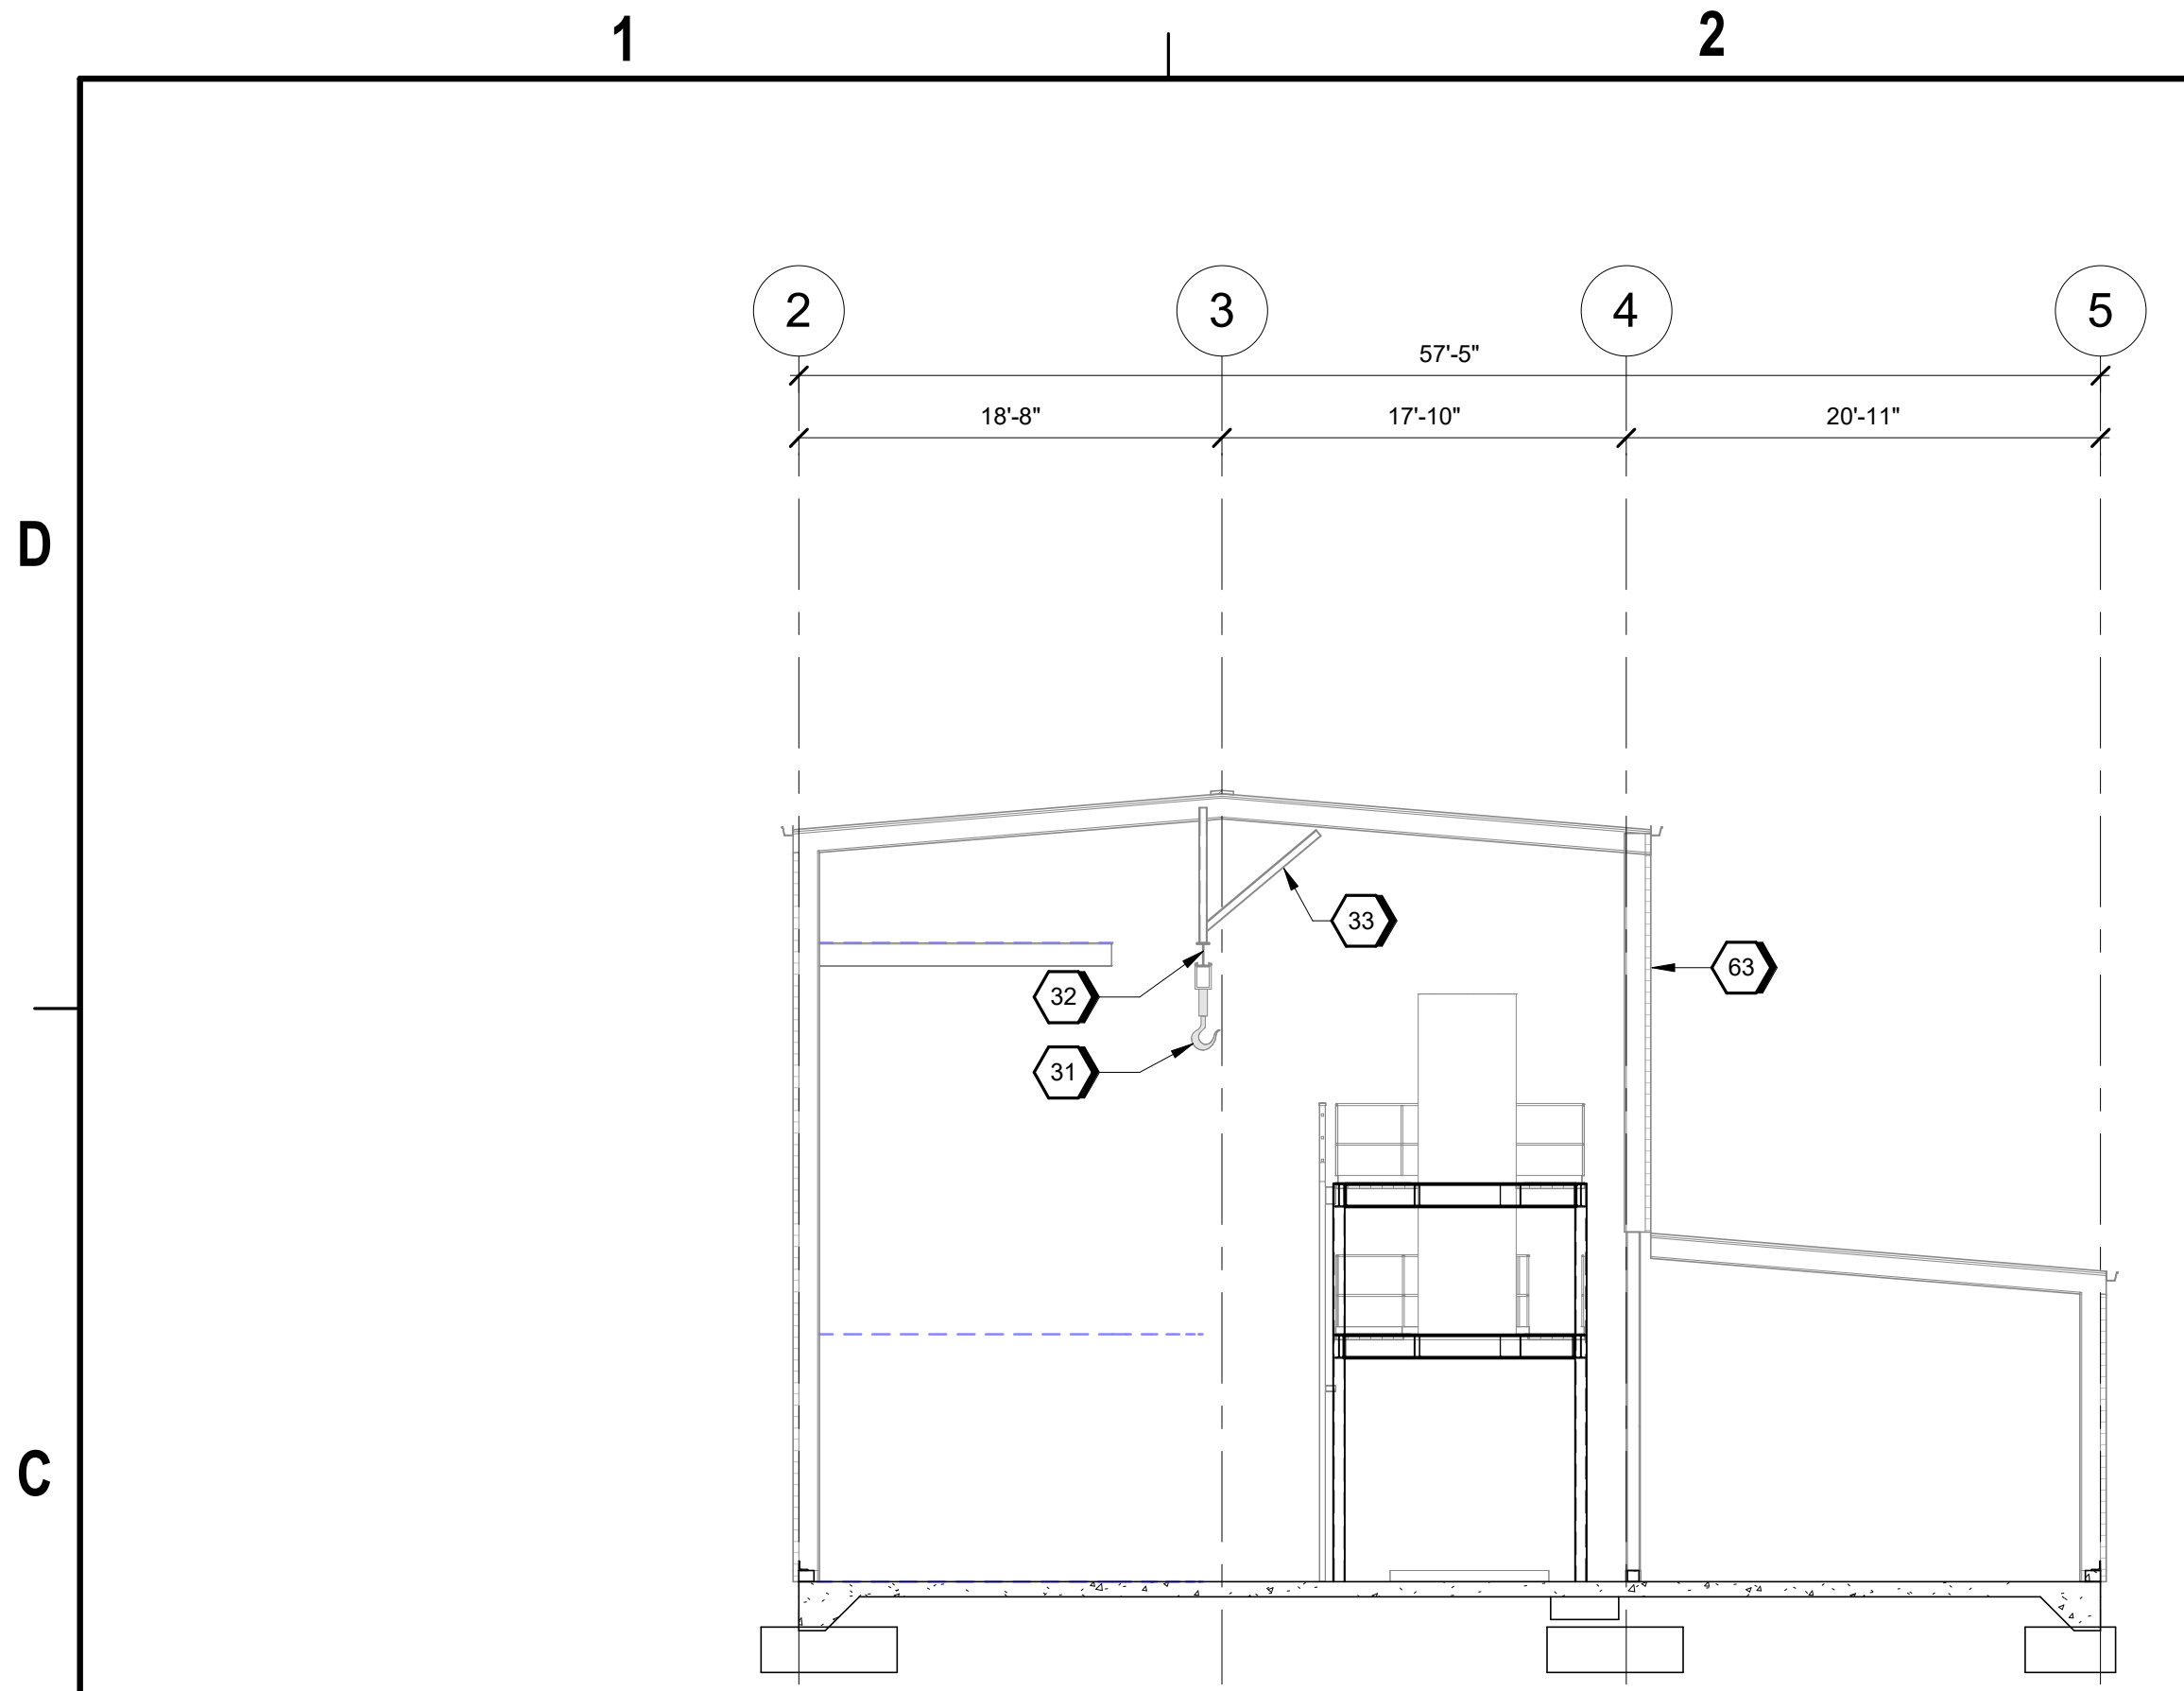

C1 SECTION
SCALE 1/8" = 1'-0"

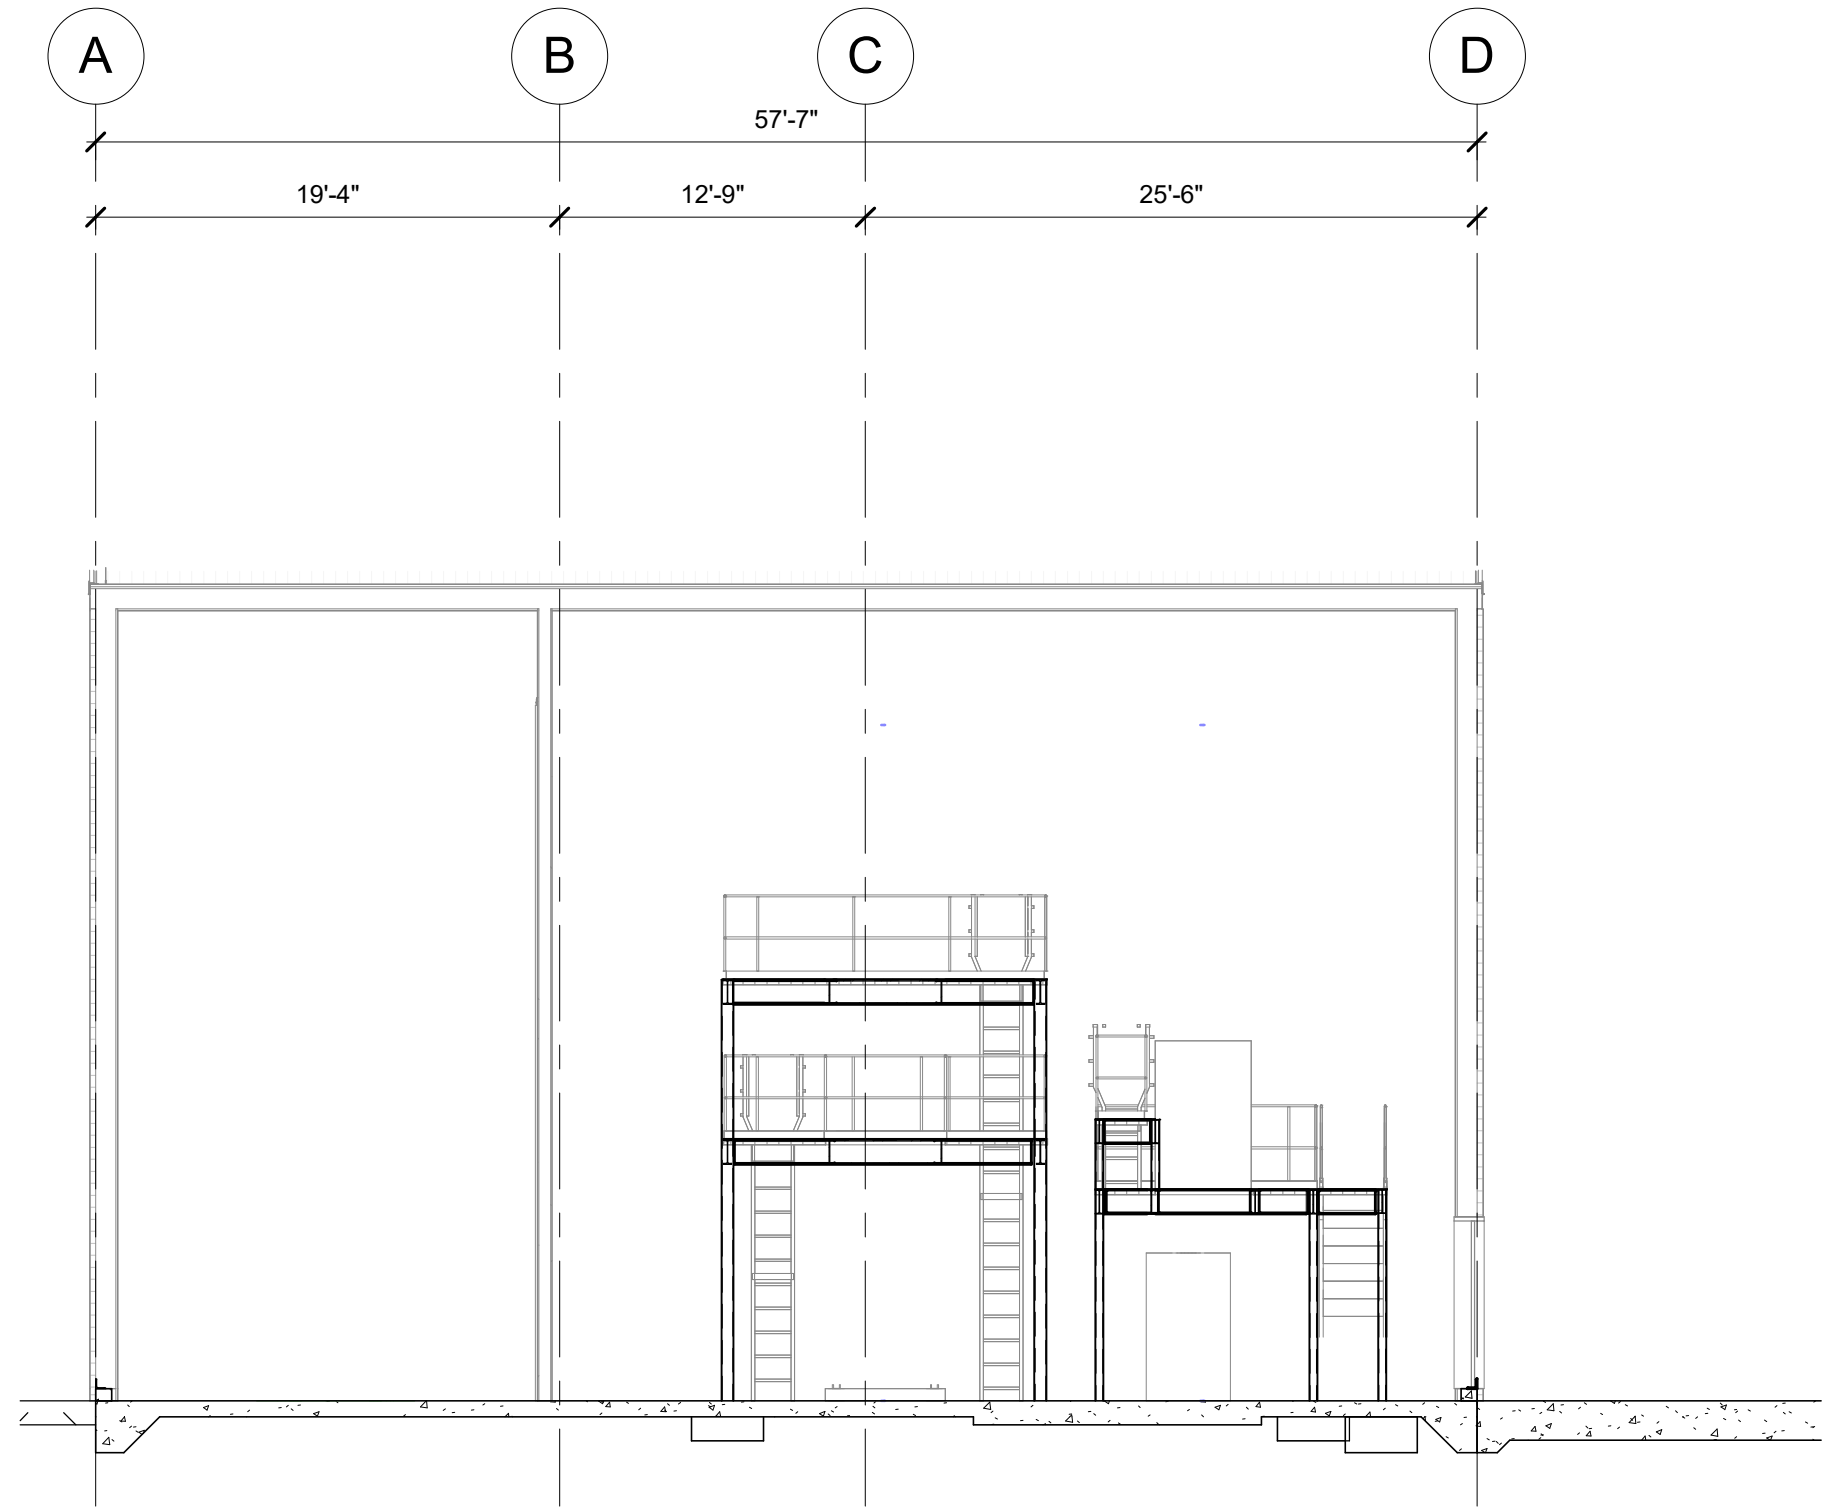

A1 SECTION
SCALE 1/8" = 1'-0"

GENERAL SHEET NOTES

#SHEET KEYNOTES

- 31 5-TON MONORAIL CRANE SYSTEM WITH 25'-0" MIN HOOK HEIGHT BY CRANE MANUFACTURER/ENGINEER.
32 MONORAIL HOIST SUPPORT BEAM BY CRANE MANUFACTURER/ENGINEER.
33 MONORAIL HOIST BRACING BY CRANE MANUFACTURER/ENGINEER. COORD LOADING REQUIREMENTS WITH PEMB MANUFACTURER/ENGINEER.
63 PEMB SUPER STRUCTURE, BY PEMB MANUFACTURER/ENGINEER.

GRAPHIC SCALE(S)



NO.	DATE	DSGN	DR	DL	CI	CHK	FL	APVD	TM
0	09/18/2024								
100% ISSUED FOR CONSTRUCTION - EXPANSION									
REVISION									

Jacobs
1889 Bryan Street Suite 3500 Dallas, TX 75201
Tel: 214-638-0145 Fax: 214-638-0447
Entity: Jacobs Engineering Group Inc.
License: Professional Engineering
License No. 22954
Exp. Date: 12/31/2024



Grinder
Camden OSD
Calhoun County, Arkansas
Aerojet Rocketdyne

Jacobs **naaioz**
STRUCTURAL SECTIONS

SHEET NO		S-301
SCALE	1/8" = 1'-0"	
DATE	09/18/2024	
PROJ	D3754502	
DWG	CIMDN OSD_Grinder_S-301	