


9/18/2024 5:48:41 PM S-401
Autodesk Docs/US_FED_Aerojet Rocketdyne/D3754502_CADD_CADD_OSD_Grinder_STR.rvt

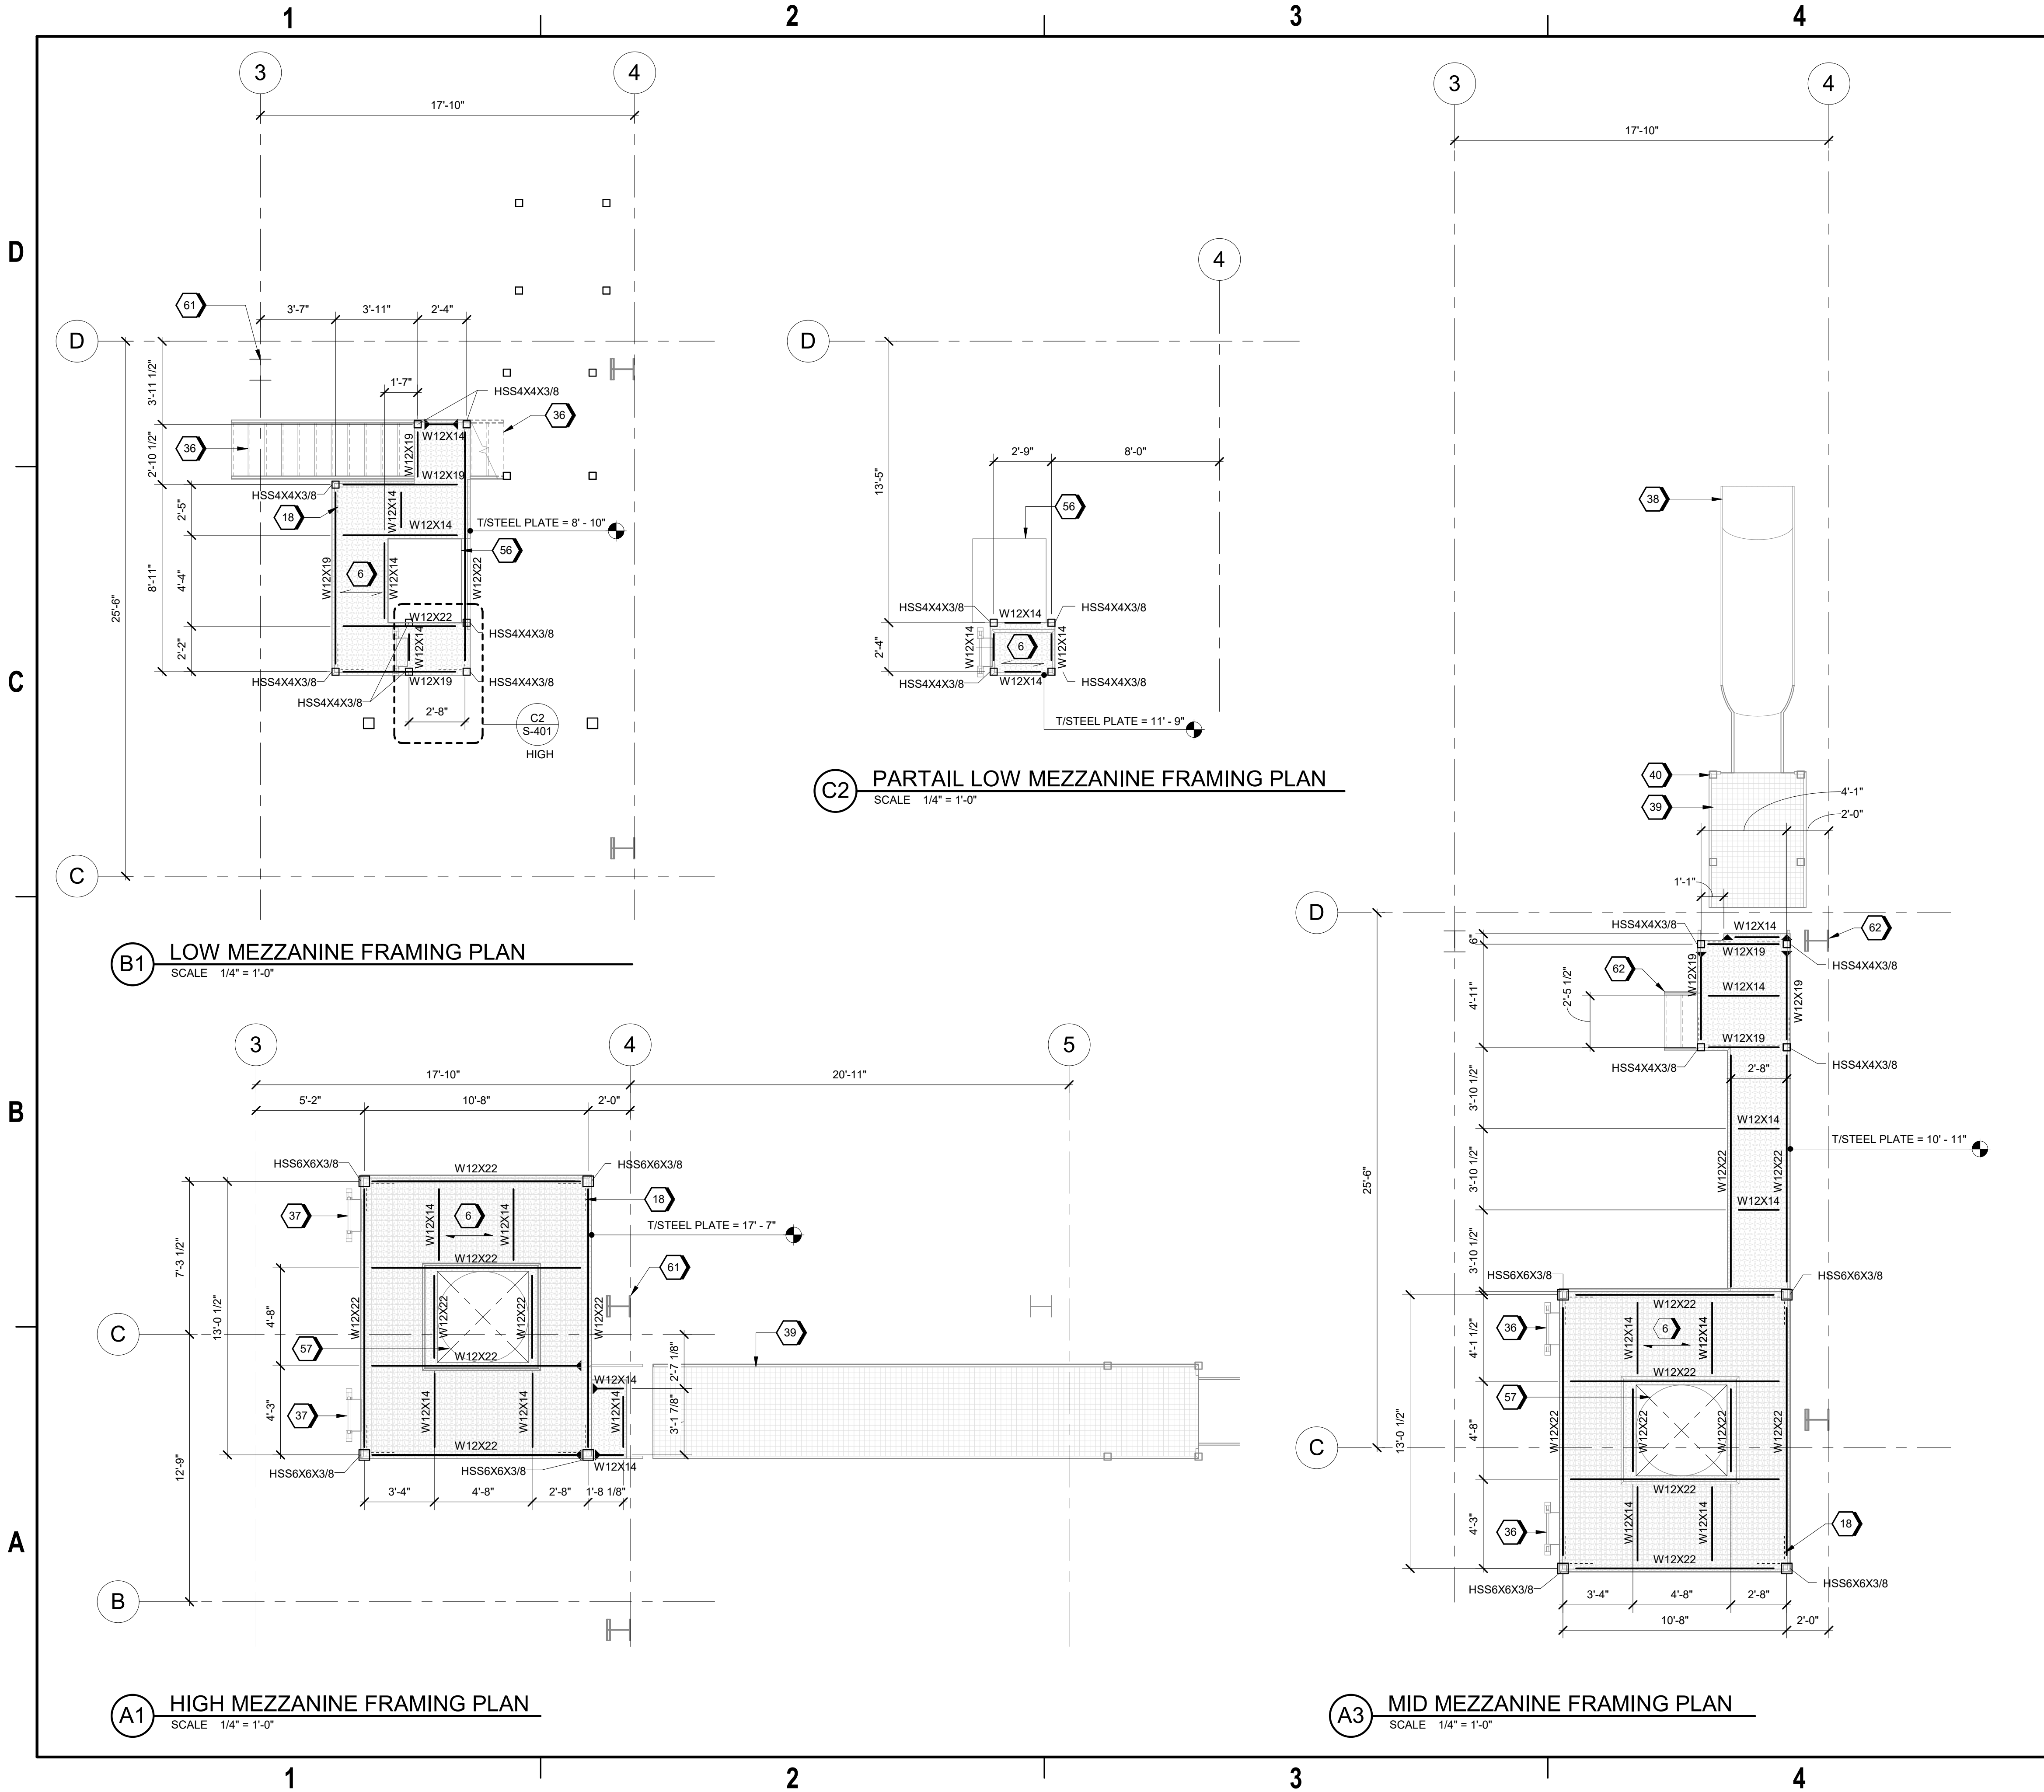


GENERAL SHEET NOTES

SHEET KEYNOTES

- 6 3/8" STAINLESS STEEL RAISED PATTERN FLOOR PLATE
- 18 KNEE BRACE, RE: C1/S-510. TYP AT ALL BEAM-COLUMN CONNECTIONS UON.
- 36 PRE-FABRICATED STAIR, RE: ARCH BY STAIR MANUFACTURER/ENGINEER.
- 37 PRE-FABRICATED LADDER, RE: ARCH BY LADDER MANUFACTURER/ENGINEER.
- 38 ESCAPE SLIDE, BY ESCAPE SLIDE MANUFACTURER/ENGINEER. RE: ARCH FOR ADDL INFORMATION.
- 39 ESCAPE SLIDE ACCESS PLATFORM BY ESCAPE SLIDE MANUFACTURER/ENGINEER.
- 40 ESCAPE SLIDE ACCESS PLATFORM COLUMN, TYP BY ESCAPE SLIDE MANUFACTURER/ENGINEER.
- 56 VIBRA SCREW FEEDER MOTOR & HOPPER, RE: MECH.
- 57 DUST COLLECTOR BIN, RE: MECH.
- 61 PEMB COLUMN TYP, BY PEMB MANUFACTURER.
- 62 PEMB METAL BUILDING FRAMING TYP, BY PEMB MANUFACTURER RE: ARCH FOR ADDL INFO.

GRAPHIC SCALE

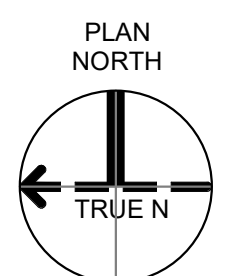

JACOBS		JACOBS		JACOBS	
1999 Bryan Street Suite 3500, Dallas, TX 75201 Tel: 214-638-0145 Fax: 214-638-0447 Entry: Jacobs Engineering Group Inc. License: Professional Engineering Exp. Date: 12/31/2024		STATE OF ARKANSAS LICENSED PROFESSIONAL ENGINEER No. 22954 DUSTIN C. LORANCE 09/18/2024		Grinder Camden OSD Calhoun County, Arkansas Aerojet Rocketdyne	
SHEET NO S-401		STRUCTURAL ENLARGED PLAN		A	
SCALE 1/4" = 1'-0"		DATE 09/18/2024		PROJ D3754502	
DWG CADD: OSD, Grinder, S-401		REVISION		BY APVD	
0		DATE		TM	
DSGN		CHK		FL	
DR		CL		TM	
DL		APVD		TM	

© Jacobs Solutions 2022. ALL RIGHTS RESERVED.
THIS DOCUMENT IS THE PROPERTY OF JACOBS ENGINEERING GROUP INC. AND IS NOT TO BE USED IN WHOLE OR IN PART FOR ANY OTHER PROJECT WITHOUT THE WRITTEN AUTHORIZATION OF JACOBS.