


10/2/2024 3:09:57 PM AE151
Autodesk Docs\US_D3754502_FED_Aerojet Rocketdyne\B3754500_CADD_OSD_Mixer-Building_1_ARCH-INT.rvt

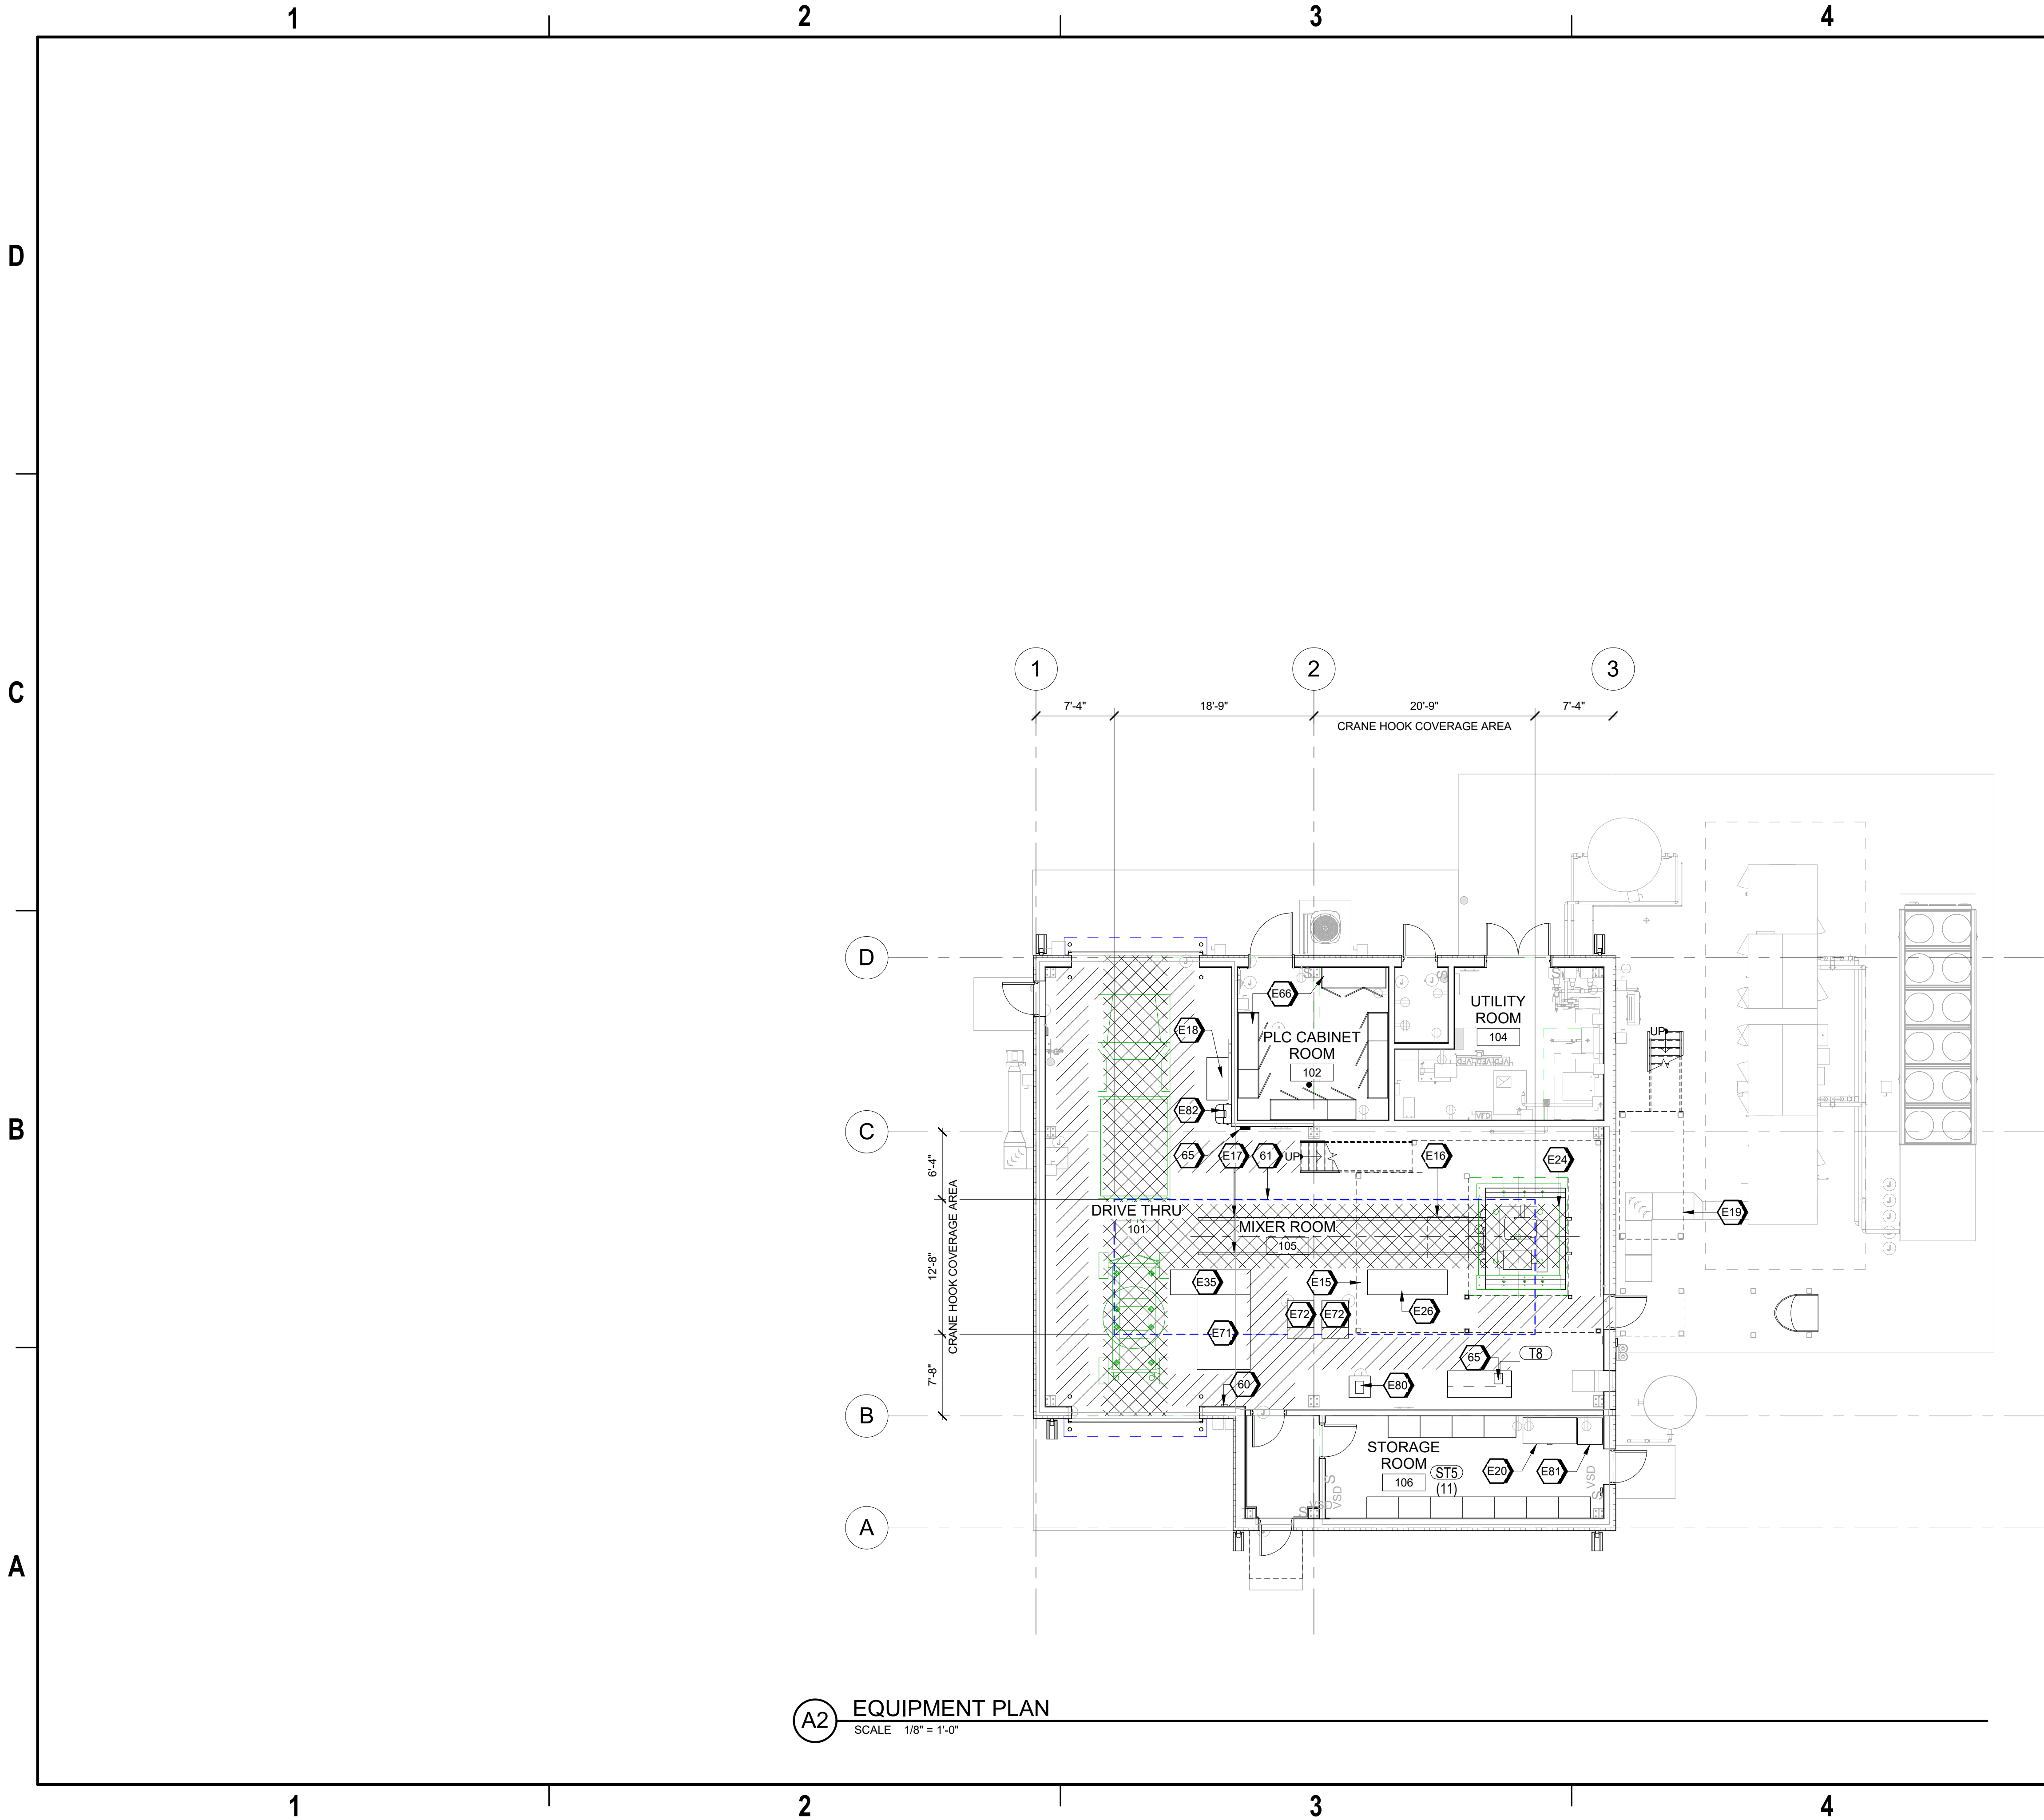

A2 EQUIPMENT PLAN
SCALE 1/8" = 1'-0"

#SHEET KEYNOTES

- 60 62 LBS CAPACITY WALL MOUNTED HOOK FOR HANGING SCALE (CFCI)
- 61 CRANE HOOK ENVELOPE (CFCI)
- 65 FIRST AID KIT (CFCI)
- E15 SWECO MIX PLATFORM AND RAILING (CFCI)
- E16 SMALL SWECO STAND (CFCI)
- E17 STAINLESS STEEL TRACKS (CFCI)
- E18 FLOOR MOUNTED BRACKET FOR BOWL LID - (OFOI)
- E19 FILTER PLATFORM AND STAIRS (CFCI)
- E20 CHEST FREEZER (MFR: MCMASTER-CARR, 6076N14) (OFOI)
- E24 MIXER EQUIPMENT - (OFCI)
- E26 ADDER LID CART (OFOI)
- E35 HOIST CADDY CART (CFCI)
- E66 RLC - (OFCI)
- E71 LARGE FLOOR SCALE WITH 5' X 7' PLATFORM (MFR: METTLER TOLEDO, PFA589) - (OFCI)
- E72 MEDIUM LOW PROFILE SCALE WITH 30" X 30" PLATFORM AND 30"X12" RAMP (MFR: METTLER TOLEDO, PUA579) (OFCI)
- E80 SMALL HIGH PRECISION HAZARDOUS BENCH SCALE INSIDE A CABINET (OFCI) (MFR: METTLER TOLEDO, PBK889)
- E81 SMALL OVEN (MFR: VWR) (CFCI)
- E82 PORTABLE SELF-CONTAINED EMERGENCY EYEWASH STATION (CFCI)


LEGEND

- * PRIMARY PERSONNEL FLOW
- * PRIMARY MATERIAL FLOW
- * OWNER FURNISHED EQUIPMENT

* NOTE: FOR USER REFERENCE, NOT IN SCOPE OF CONSTRUCTION

FFE - CFCI	
MARK	DESCRIPTION
ST5	STORAGE, 30" INDUSTRIAL
T8	TABLE, WORKBENCH 60"

GRAPHIC SCALE(S)

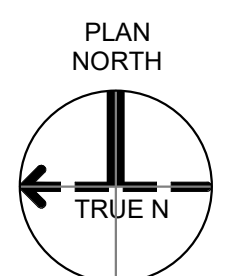

1889 Bryan Street Suite 3500 Dallas, TX 75201
Tel: 214-638-0145 Fax: 214-638-0447
Entity: Jacobs Consultants Inc.
License: Professional Engineer
Exp. Date: 01/31/2025

Mixer 1
Camden OSD
Calhoun County, Arkansas
Aerojet Rocketdyne

ARCHITECTURE
EQUIPMENT PLAN

SHEET NO
AE151

SCALE As indicated
DATE 09/18/2024
PROJ D3754502
DWG CAMDN-OSD_Mixer-Building_1_AE151

DR IE NDYA BH APVD TM
CHK REVISION IE TM
BY APVD TM

1 10/03/2024 ADDENDUM 01 - EXPANSION IE TM
0 09/18/2024 100% ISSUED FOR CONSTRUCTION - EXPANSION IE TM
NO. DATE

© Jacobs Solutions 2022. ALL RIGHTS RESERVED.
THIS DOCUMENT IS THE PROPERTY OF JACOBS SOLUTIONS. IT IS TO BE USED ONLY FOR THE PROJECT AND SITE SPECIFICALLY IDENTIFIED IN THE TITLE BLOCK. IT IS NOT TO BE REPRODUCED OR TRANSMITTED IN ANY FORM OR BY ANY MEANS, ELECTRONIC OR MECHANICAL, WITHOUT THE WRITTEN AUTHORIZATION OF JACOBS. AND IS NOT TO BE USED IN WHOLE OR IN PART FOR ANY OTHER PROJECT WITHOUT THE WRITTEN AUTHORIZATION OF JACOBS.