


9/18/2024 3:46:15 PM S-501
Autodesk Docs/US_D0754500_FED_Aerojet Rocketdyne/D3754500_CIMDN_OSD_GuardPost_STR.rvt

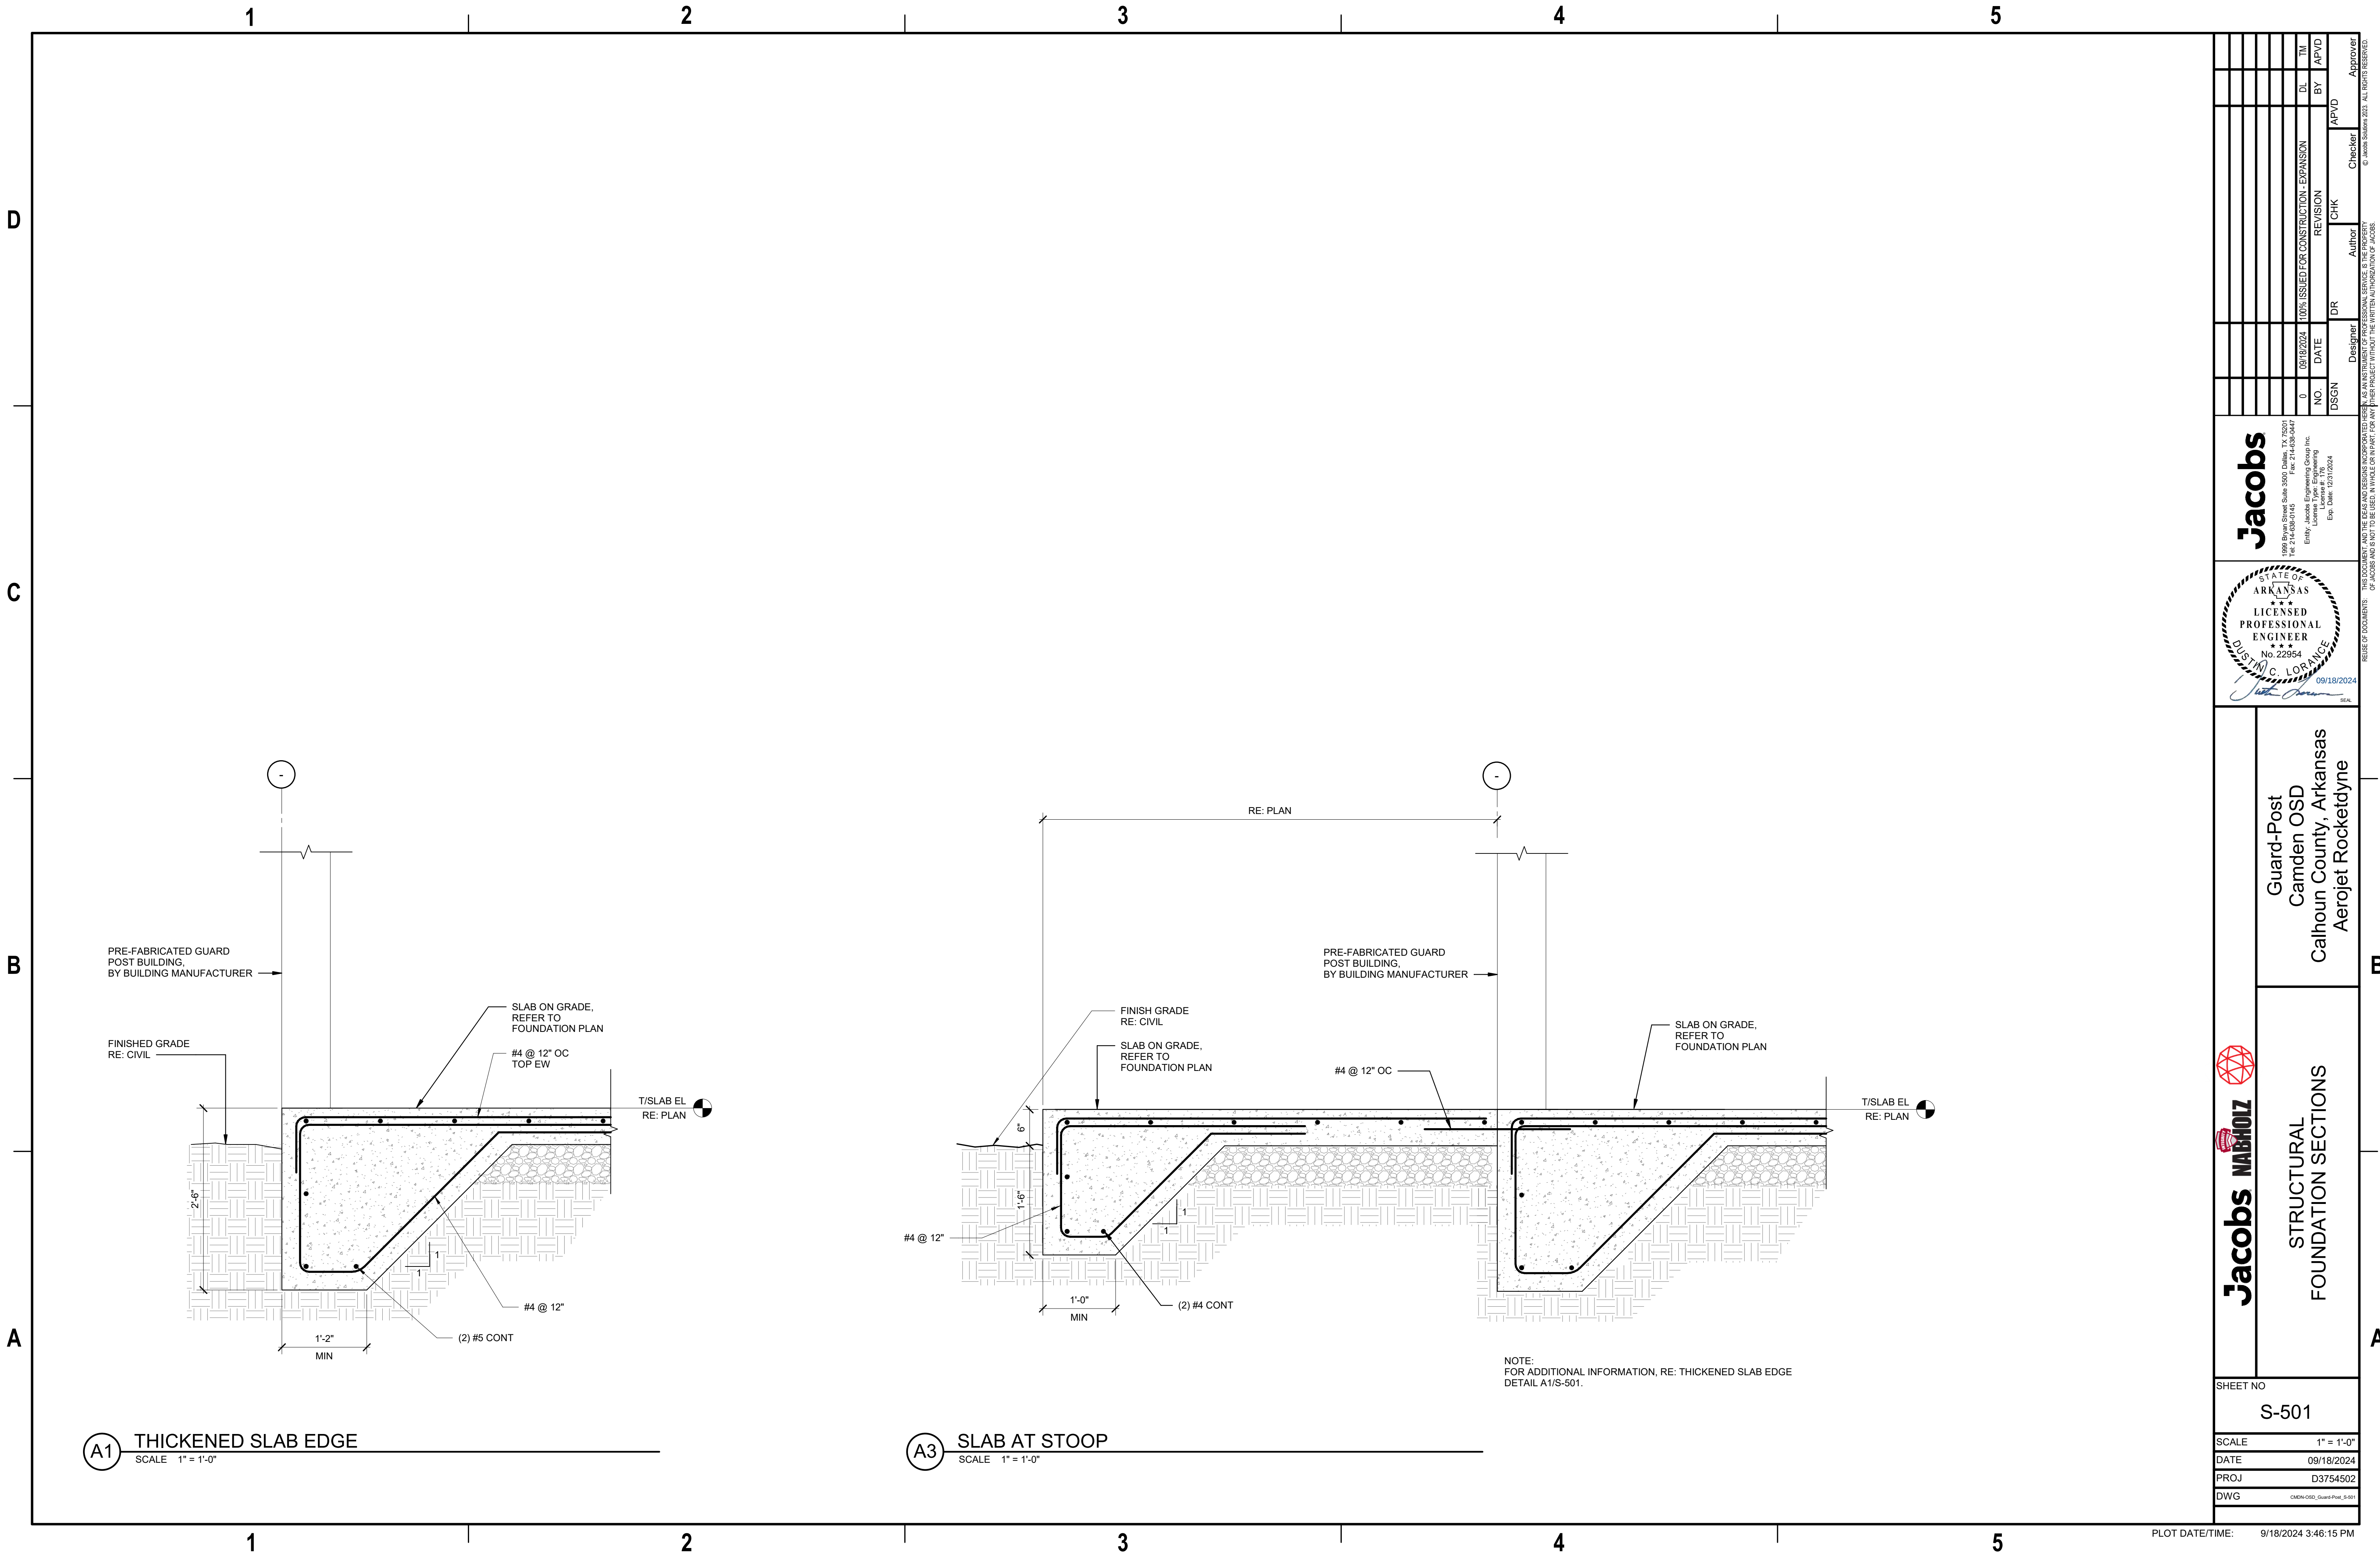

Guard-Post
Camden OSD
Calhoun County, Arkansas
Aerojet Rocketdyne

STRUCTURAL
FOUNDATION SECTIONS

SHEET NO	S-501
SCALE	1" = 1'-0"
DATE	09/18/2024
PROJ	D3754502
DWG	CIMDN_OSD_GuardPost_S-501



Jacobs
1889 Bryan Street Suite 3500 Dallas, TX 75201
Tel: 214-638-0145 Fax: 214-638-0447
Entity: Jacobs Engineering Group Inc.
License: Professional Engineering
Exp. Date: 12/31/2024

NO.	DATE	DESIGN	DESIGNER	DR	AUTHOR	CHECKER	APPROVER
0	09/18/2024	100% ISSUED FOR CONSTRUCTION - EXPANSION	DL	TM	BY	APVD	APPROVER