

9/17/2024 10:01:17 PM
Autodesk Docs/US_D3754502_FED_Aerojet Rocketdyne/D3754502_CNDN_OSD_Mixer-Building-1_MECH.rvt


M-602

D

C


B

A

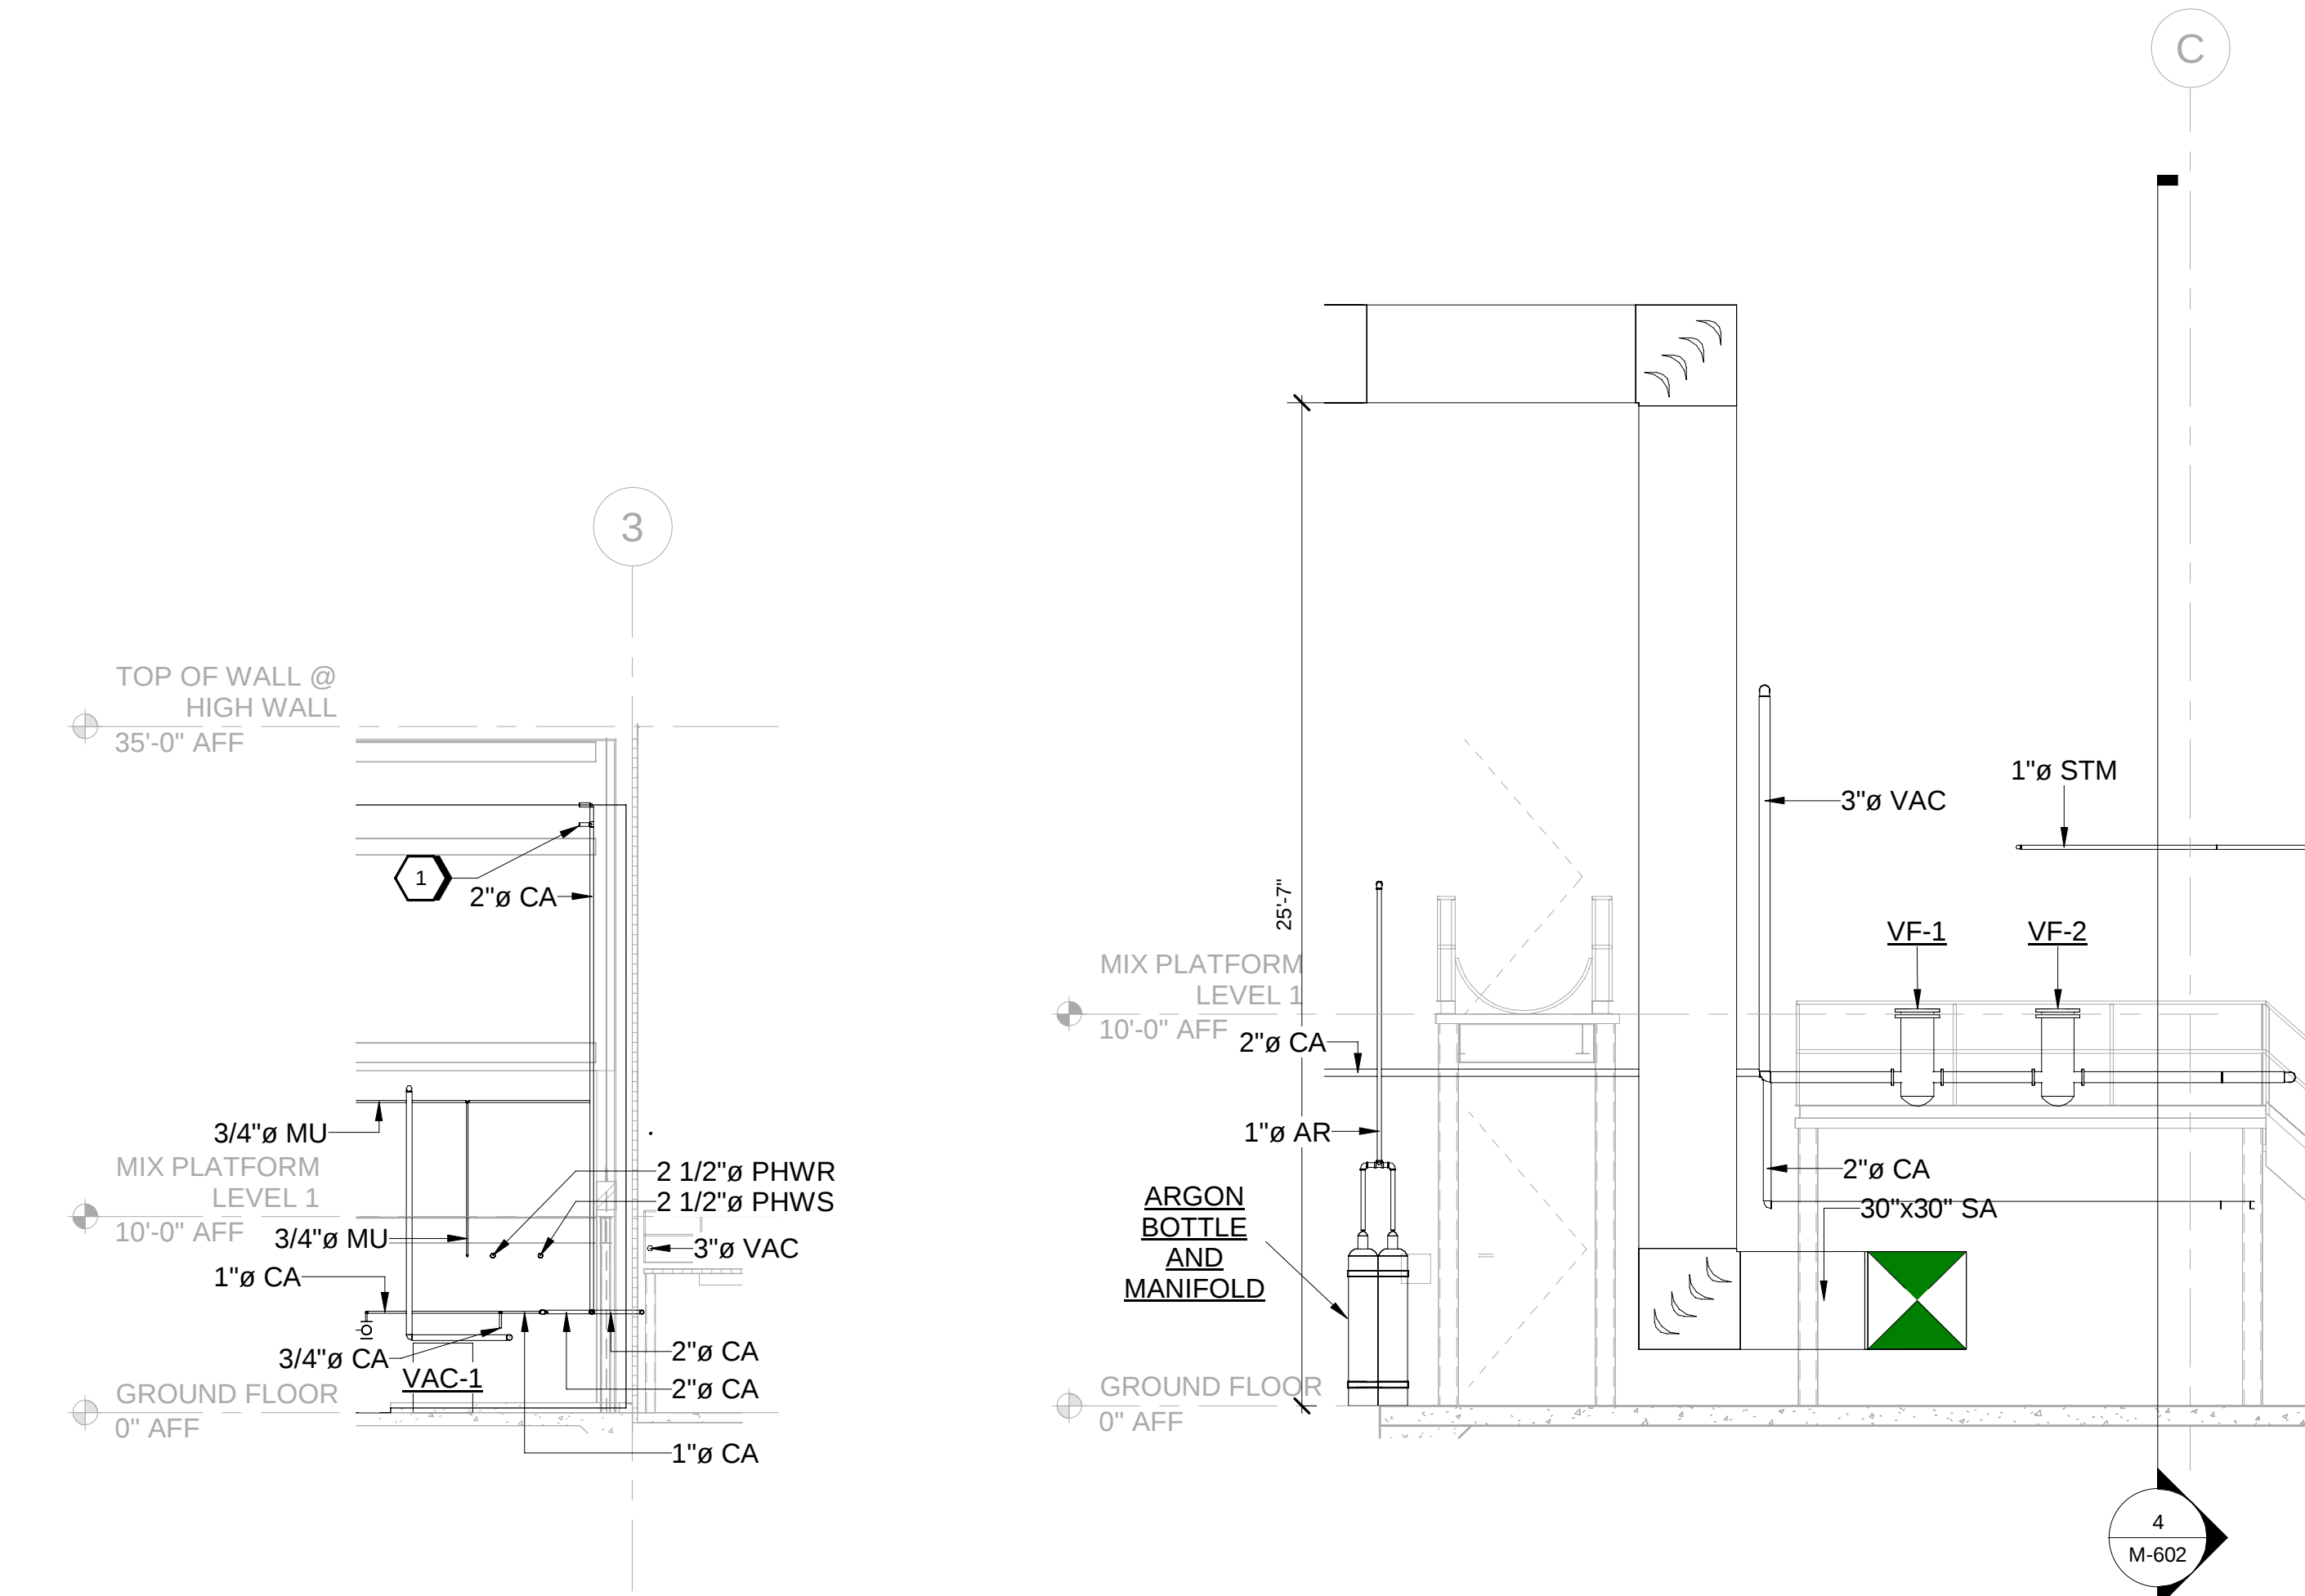


4 PIPING SECTION VIEW
SCALE 1/8" = 1'-0"


5 EXTERIOR PLATFORM SECTION VIEW
SCALE 1/4" = 1'-0"

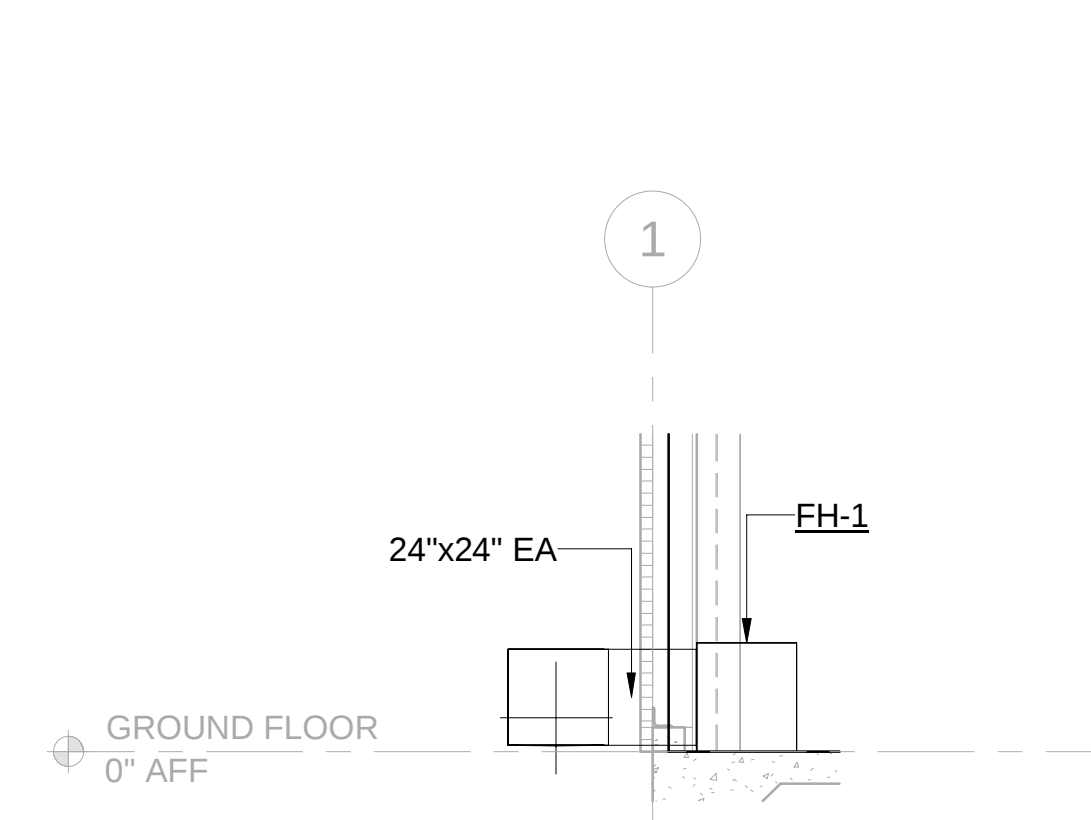

1 TYPICAL FILTER HOUSING SECTION VIEW
SCALE 1/4" = 1'-0"

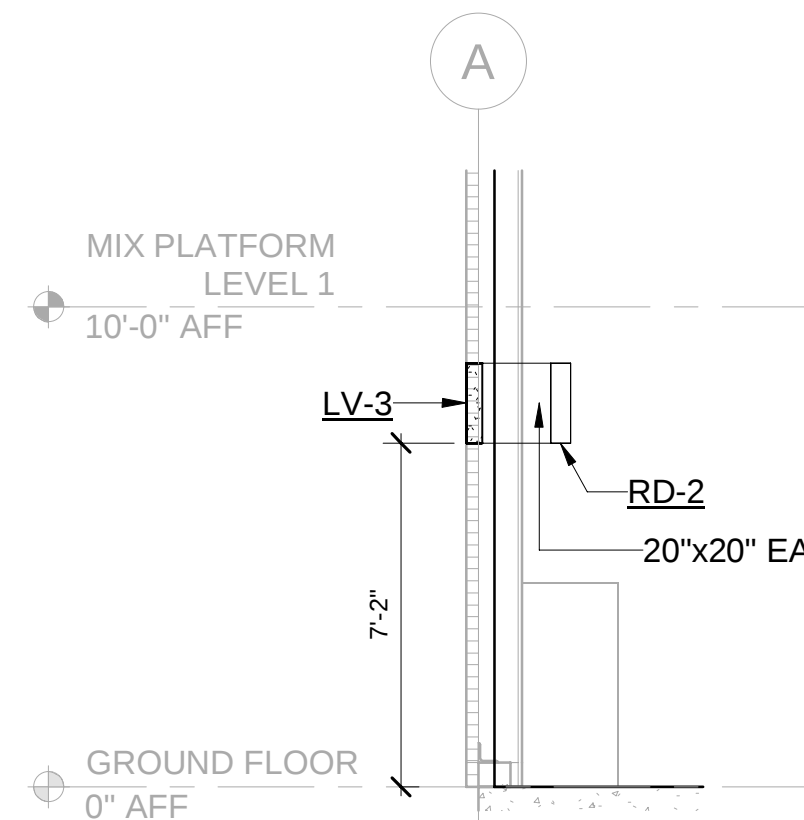

2 LOUVER SECTION VIEW
SCALE 1/4" = 1'-0"

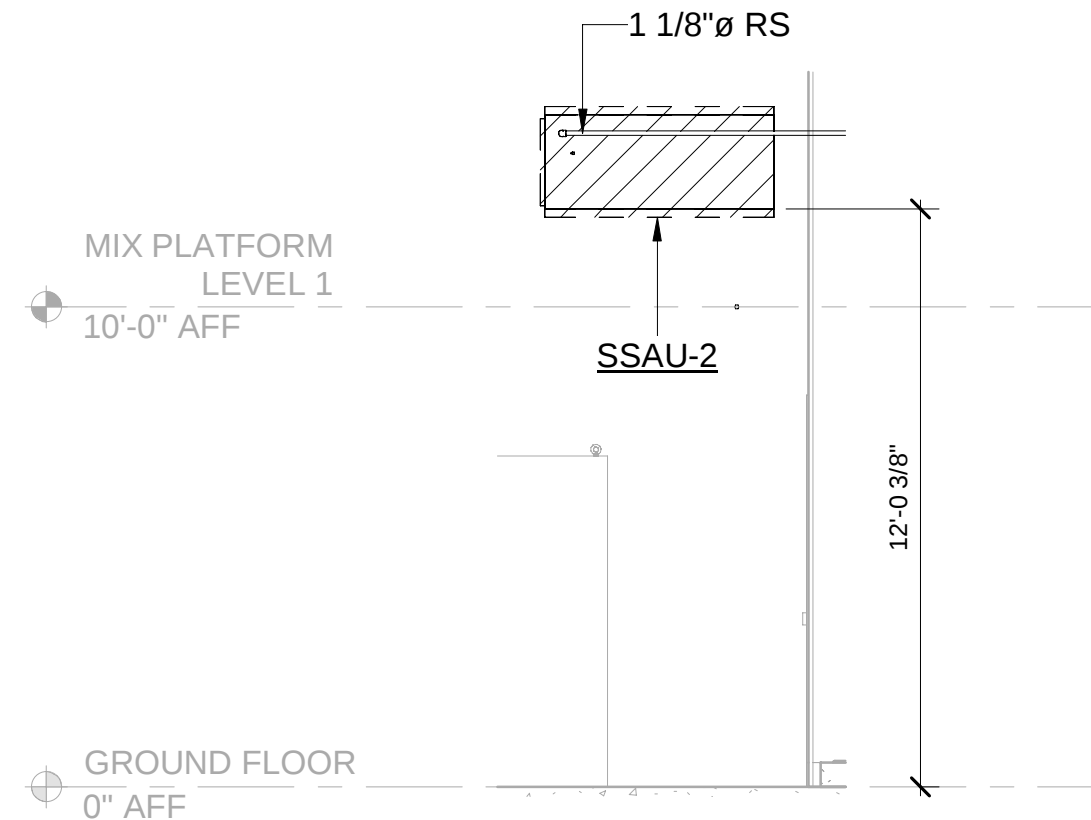


3 SSAU-2 SECTION VIEW
SCALE 1/4" = 1'-0"

GENERAL SHEET NOTES

SHEET KEYNOTES

1 FIELD ROUTE 1" CA HOSE CONNECTION TO OVERHEAD CRANE REQUIRED CONNECTION POINTS. HOSE SHALL BE PROVIDED BY CRANE MANUFACTURER.

Jacobs
1989 Bryan Street Suite 2000 Dallas, TX 75201
Tel: 214-639-0145 Fax: 214-639-0447
Entity: Jacobs Engineering Group Inc.
License: Professional Engineering
Exp. Date: 12/31/2024

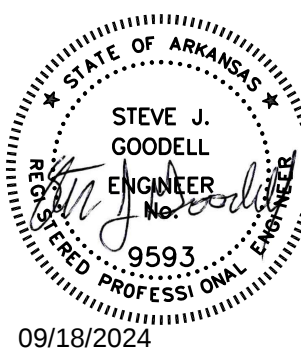


Mixer-Building-1
Camden OSD
Calhoun County, Arkansas
Aerojet Rocketdyne

Jacobs
MECHANICAL
HVAC SECTION VIEWS

KEY PLAN

GRAPHIC SCALE

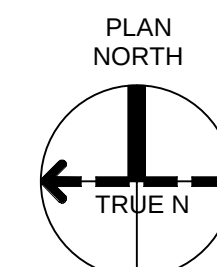

SHEET NO	
M-602	
SCALE	As indicated
DATE	09/18/2024
PROJ	D3754502
DWG	CNDN_OSD_Mixer-Building-1_M-602

PLOT DATE/TIME: 9/17/2024 10:01:17 PM