


9/18/2024 9:43:50 AM A-900
Autodesk Docs/US_D3754502_FED_Aerojet Rocketdyne/D3754502_CADD_OSD_Test-Stand_ARCH-INT.rvt

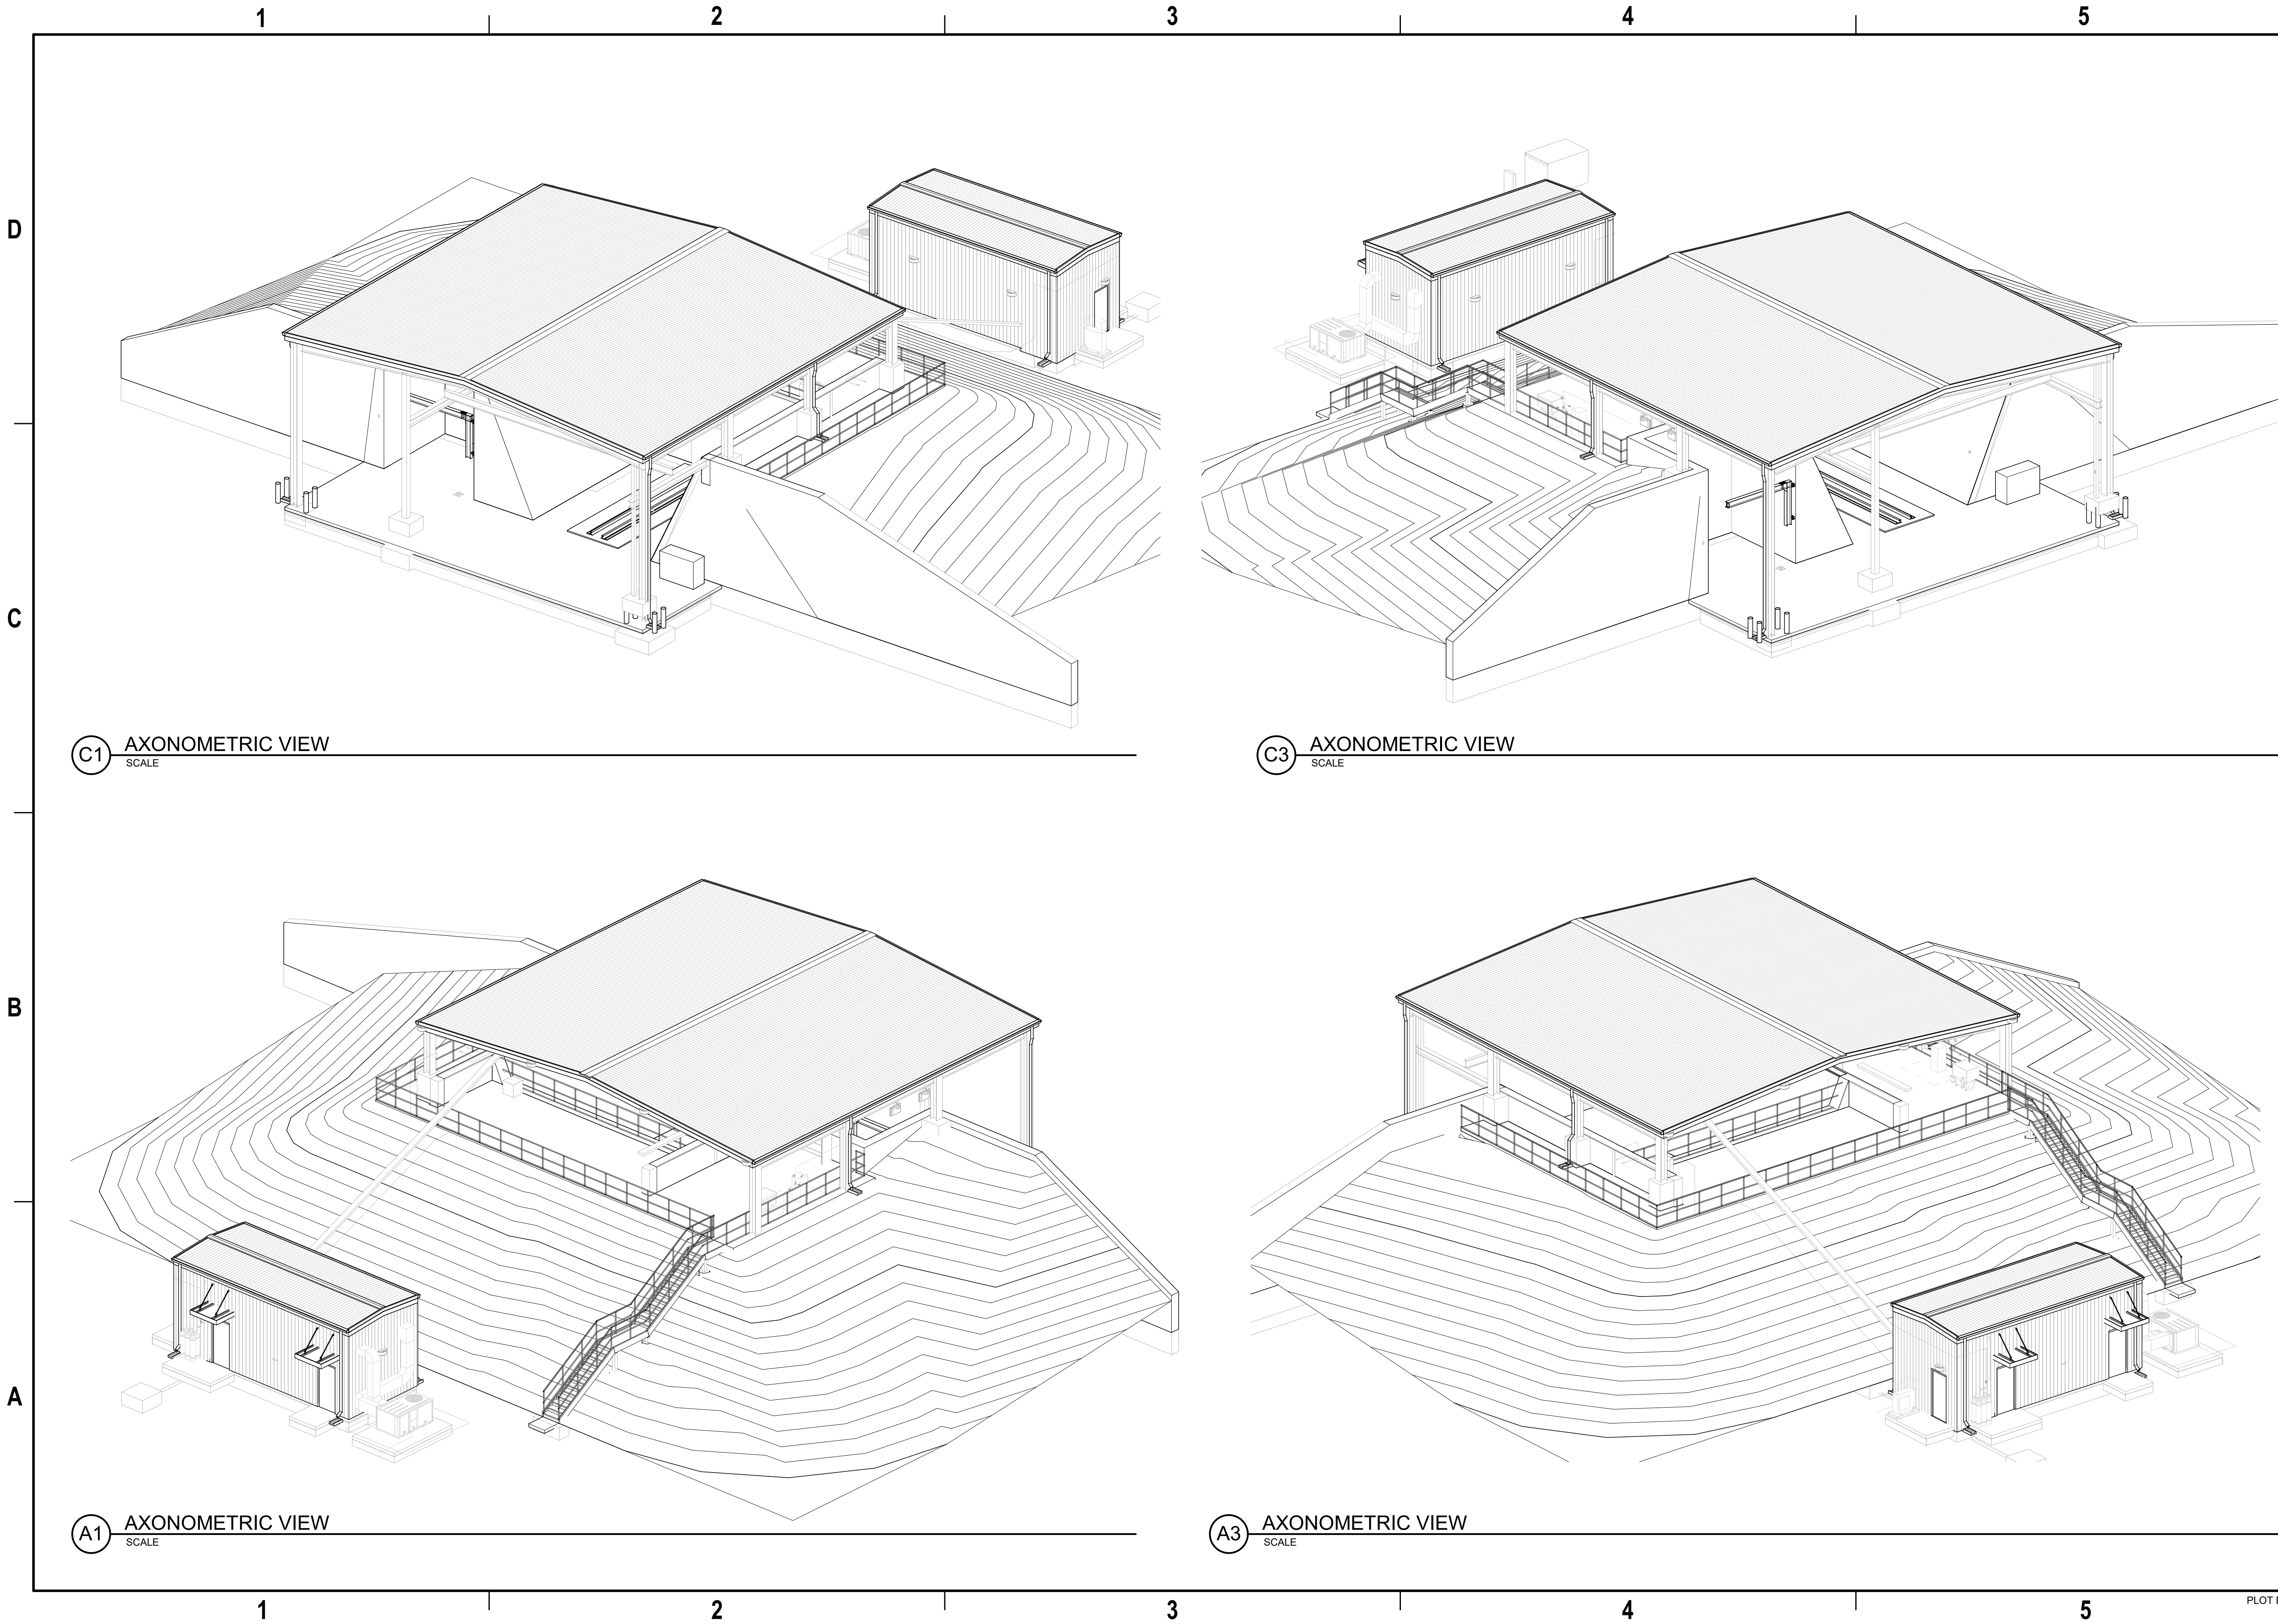

REGISTERED ARCHITECT CHRIS ALFSTAD 912327 STATE OF ARKANSAS 09/18/2024 SEA		JACOBS 1889 Bryan Street, Suite 3000, Dallas, TX 75201 Tel: 214-638-0145 Fax: 214-638-0447 Entity: Jacobs Consultants Inc. License: Professional Exp. Date: 01/31/2025		REVISION NO. DATE 0 09/18/2024 100% ISSUED FOR CONSTRUCTION - EXPANSION BY IE TM APVD		REVISION CHK NDYA DR IE APVD		TM	
ARCHITECTURE AXONOMETRIC VIEWS		Test Stand and SAT Building Camden OSD Calhoun County, Arkansas Aerojet Rocketdyne		SHEET NO A-900		SCALE DATE 09/18/2024 PROJ D3754502 DWG CADD-OSSD_Test-Stand_A-900		PLOT DATE/TIME: 9/18/2024 9:43:50 AM	

© Jacobs 2024. All rights reserved.