


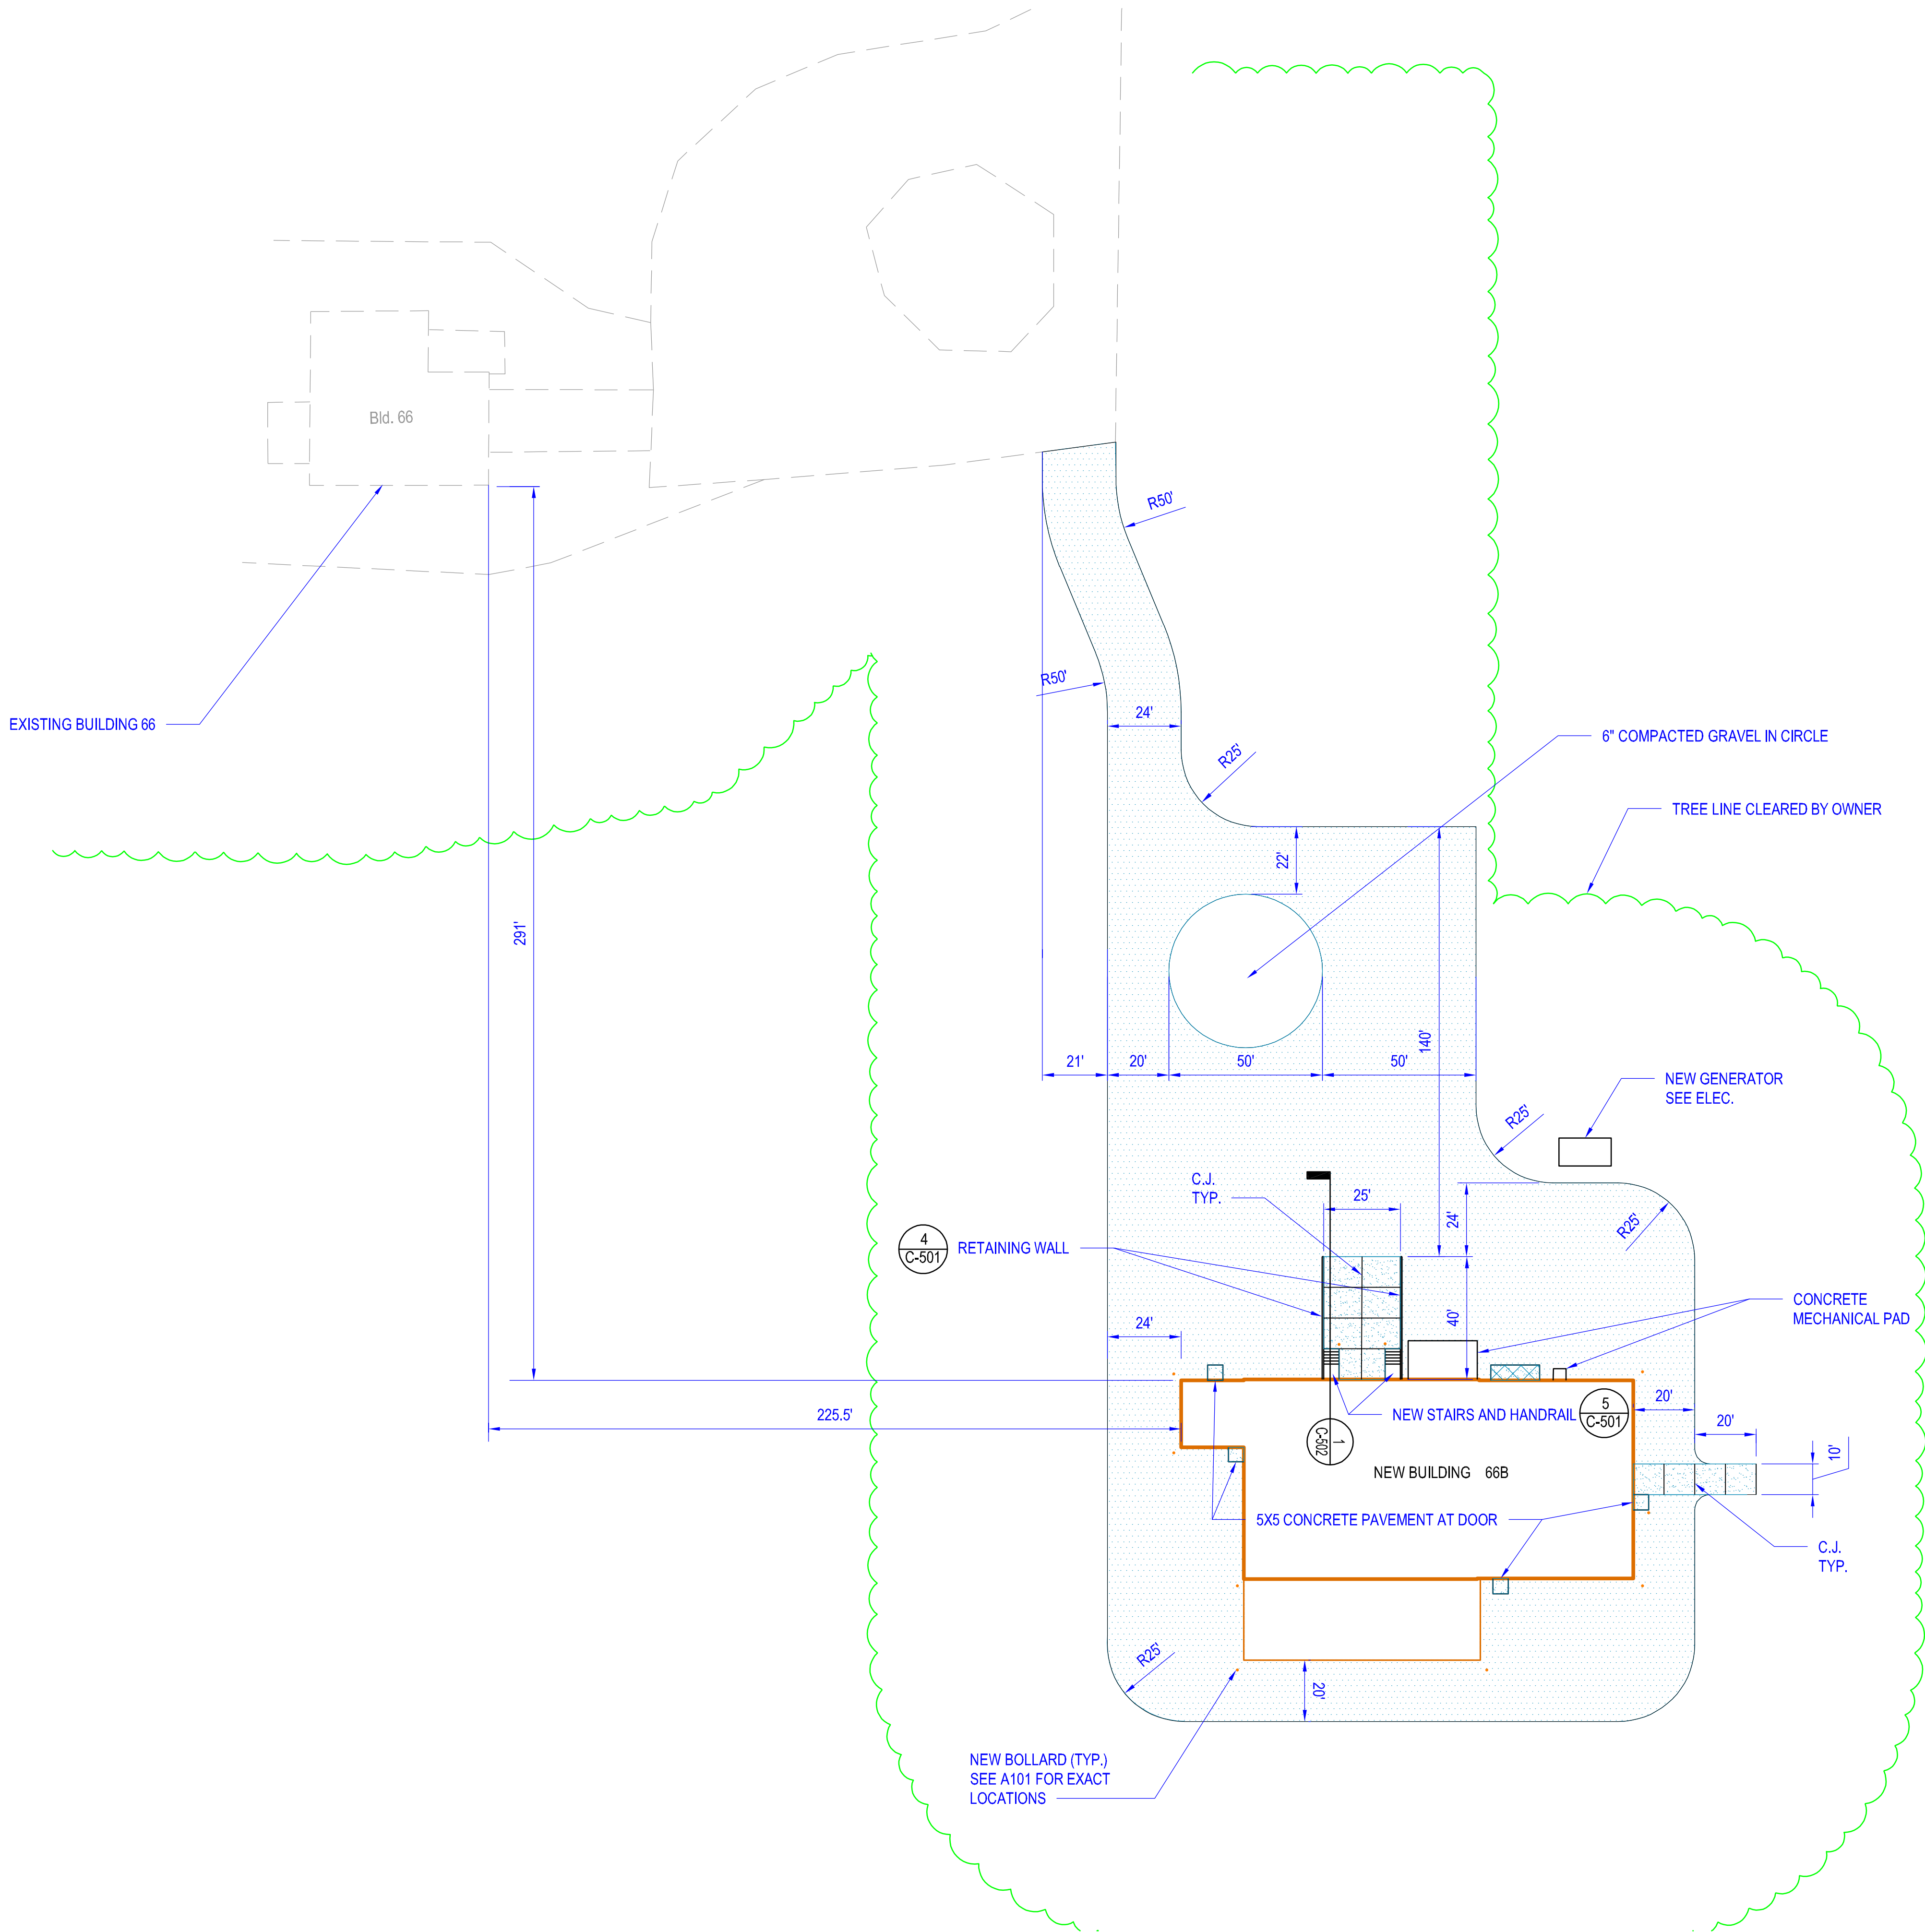

LEGEND

- NEW ASPHALT PAVEMENT
- NEW CONCRETE PAVEMENT (JOINTS SHOWN)
- CJ (TYP)
- NEW CONCRETE WALK
- NEW BOLLARD

DETAIL
REFERENCE

- 2
C-501
- 1
C-501
- 1
C-501
- 3
C-501



1 SITE LAYOUT PLAN



SCALE:1"= 30'



1300 East 6th Street Little Rock, AR 72202
501.372.2900 cromwell.com

Project

AEROJET BUILDING 66B
CURE OVEN BUILDING
EAST CAMDEN,
ARKANSAS



Design Phose

CONSTRUCTION
DOCUMENTS

Revisions

No.	Date	Description

Stamp

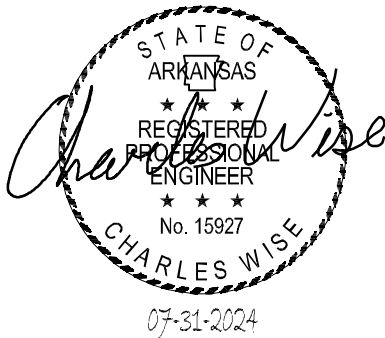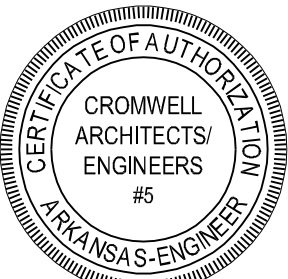

Notes

1. CROMWELL ARCHITECTS ENGINEERS, INC.
ALL RIGHTS RESERVED
2. THIS SHEET DESIGNED FOR COLOR PRINTING.
CRITICAL INFORMATION MAY BE LOST WITH
BLACK AND WHITE PRINTING.

Project Number

2024-045

Issue Date

07-31-2024

Sheet Title

SITE LAYOUT PLAN

Sheet Number

CS101