

Project

AEROJET BUILDING 66B
CURE OVEN BUILDING
EAST CAMDEN,
ARKANSAS



Design Phase

CONSTRUCTION
DOCUMENTS

Revisions

No.	Date	Description

Stamp

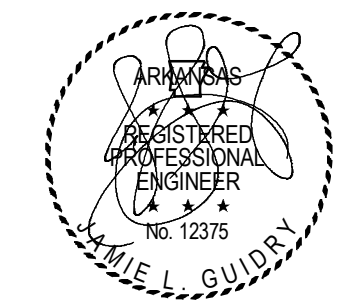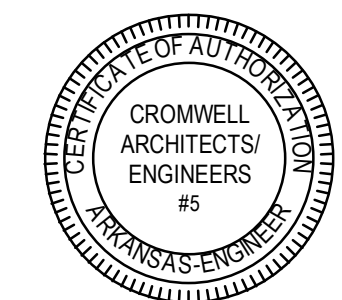

07-31-2024

Notes

1. CROMWELL ARCHITECTS ENGINEERS, INC. ALL RIGHTS RESERVED
2. THIS SHEET DESIGNED FOR COLOR PRINTING. CRITICAL INFORMATION MAY BE LOST WITH BLACK AND WHITE PRINTING.

Project Number

2024-045

Issue Date


07-31-2024

Sheet Title

MECHANICAL PIPING
RISER

Sheet Number

M-902

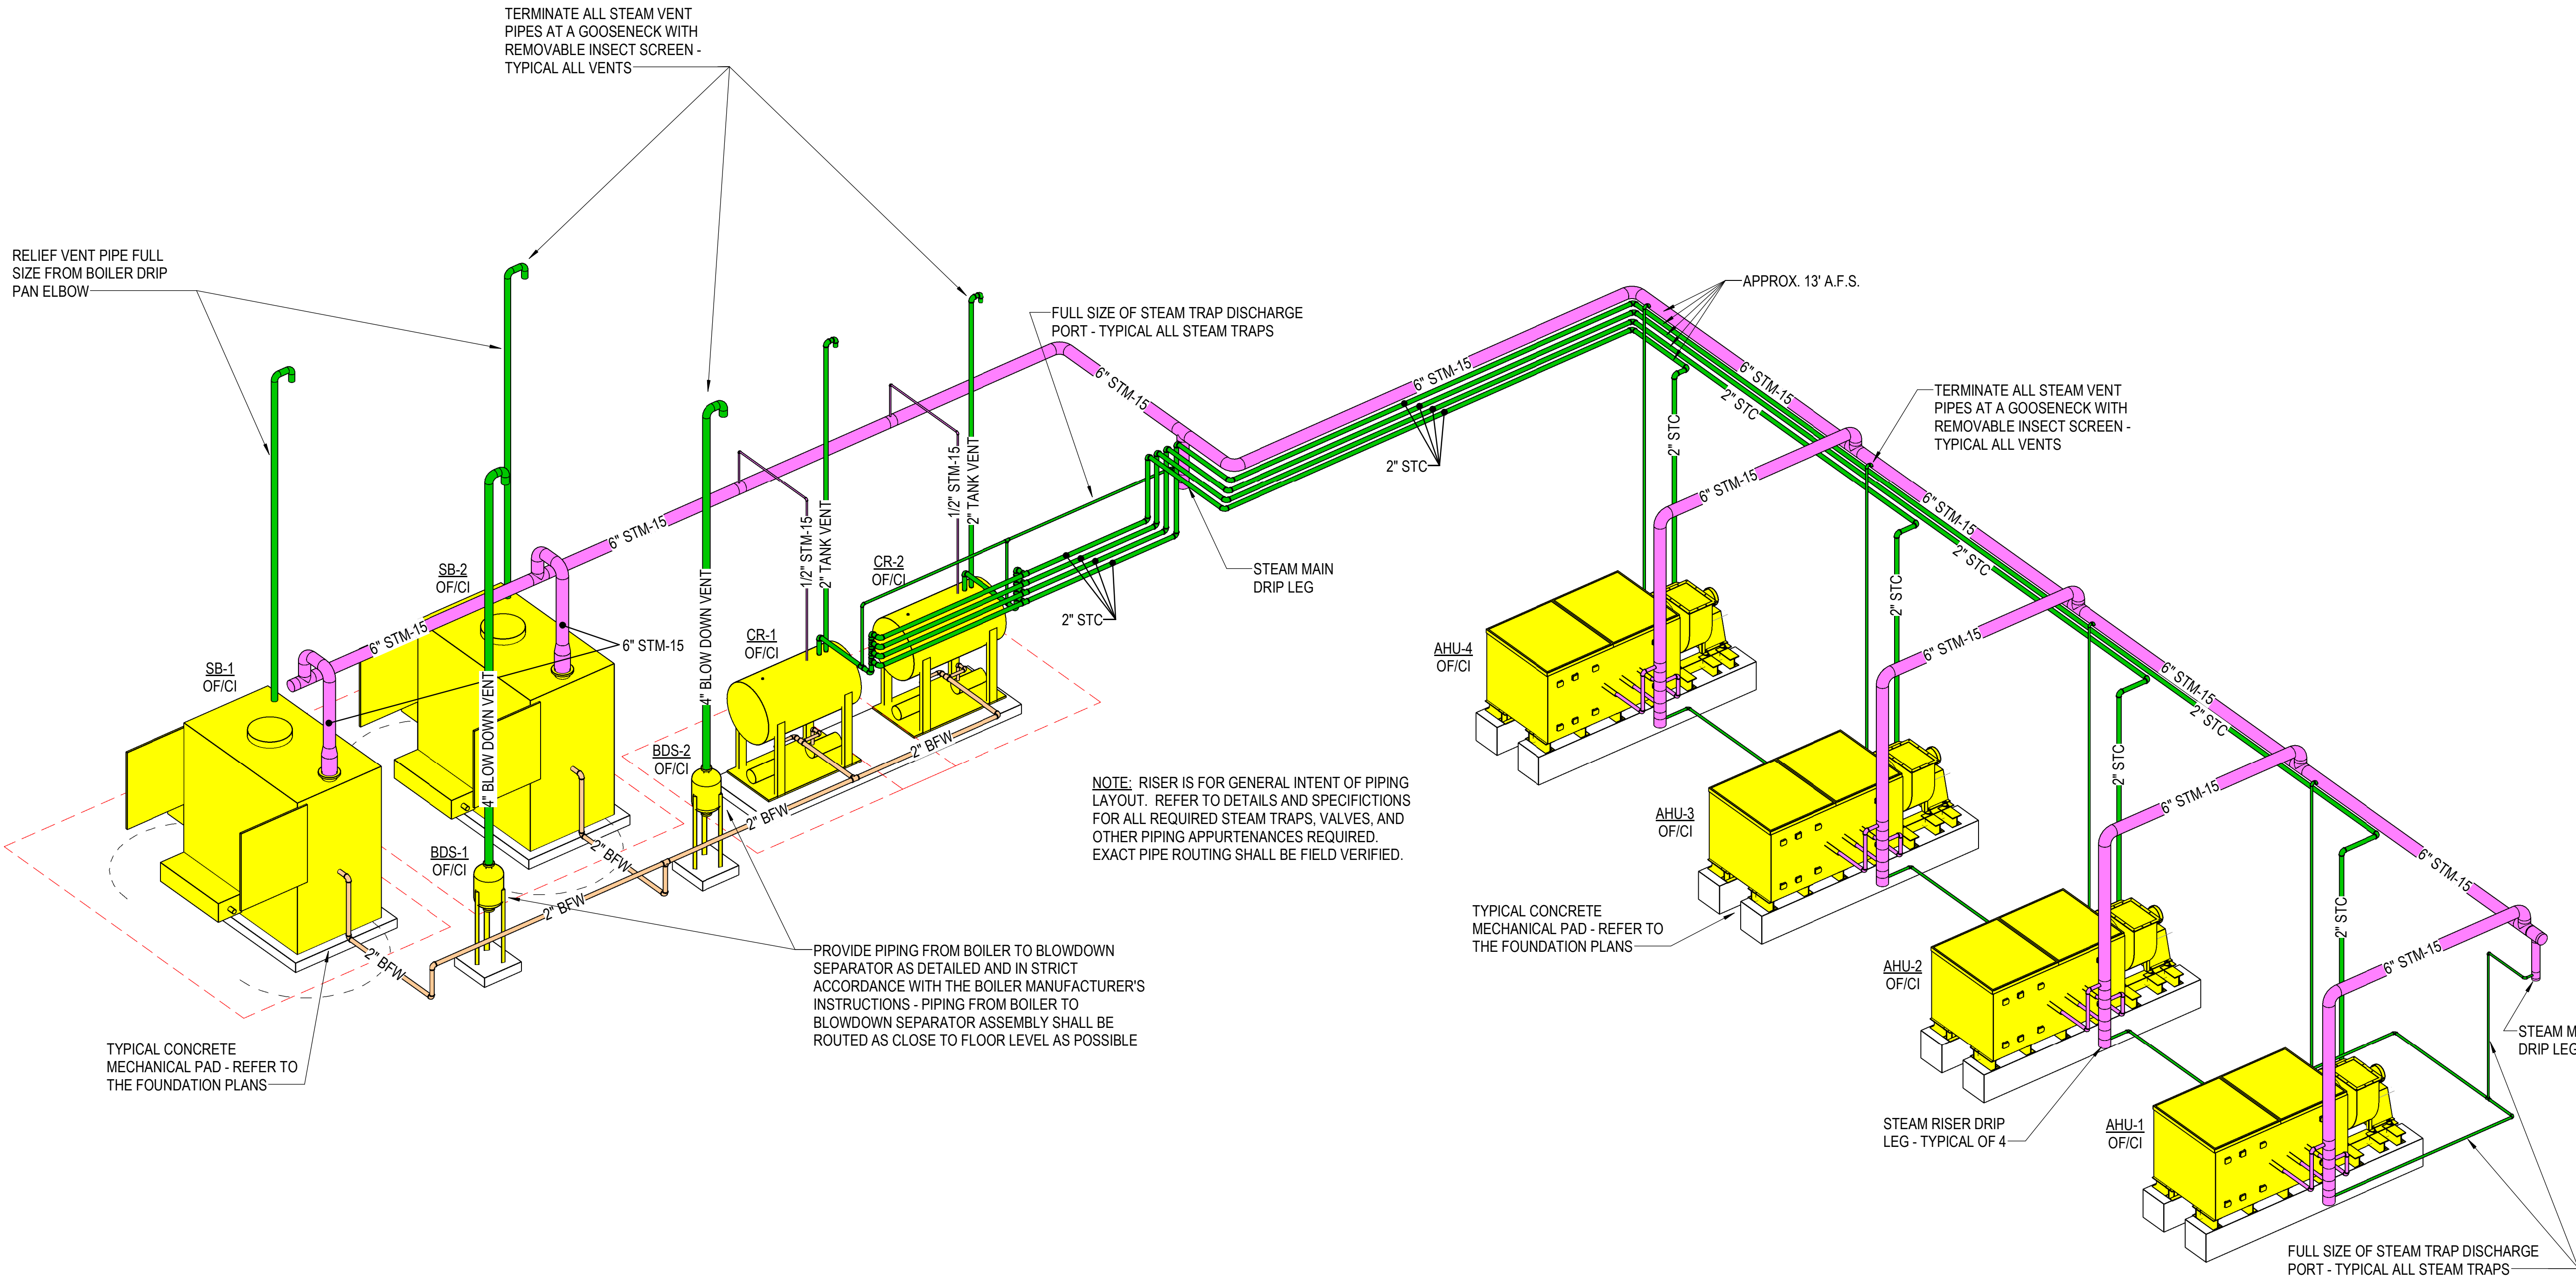

1 MECHANICAL PIPING RISER
NOT TO SCALE