



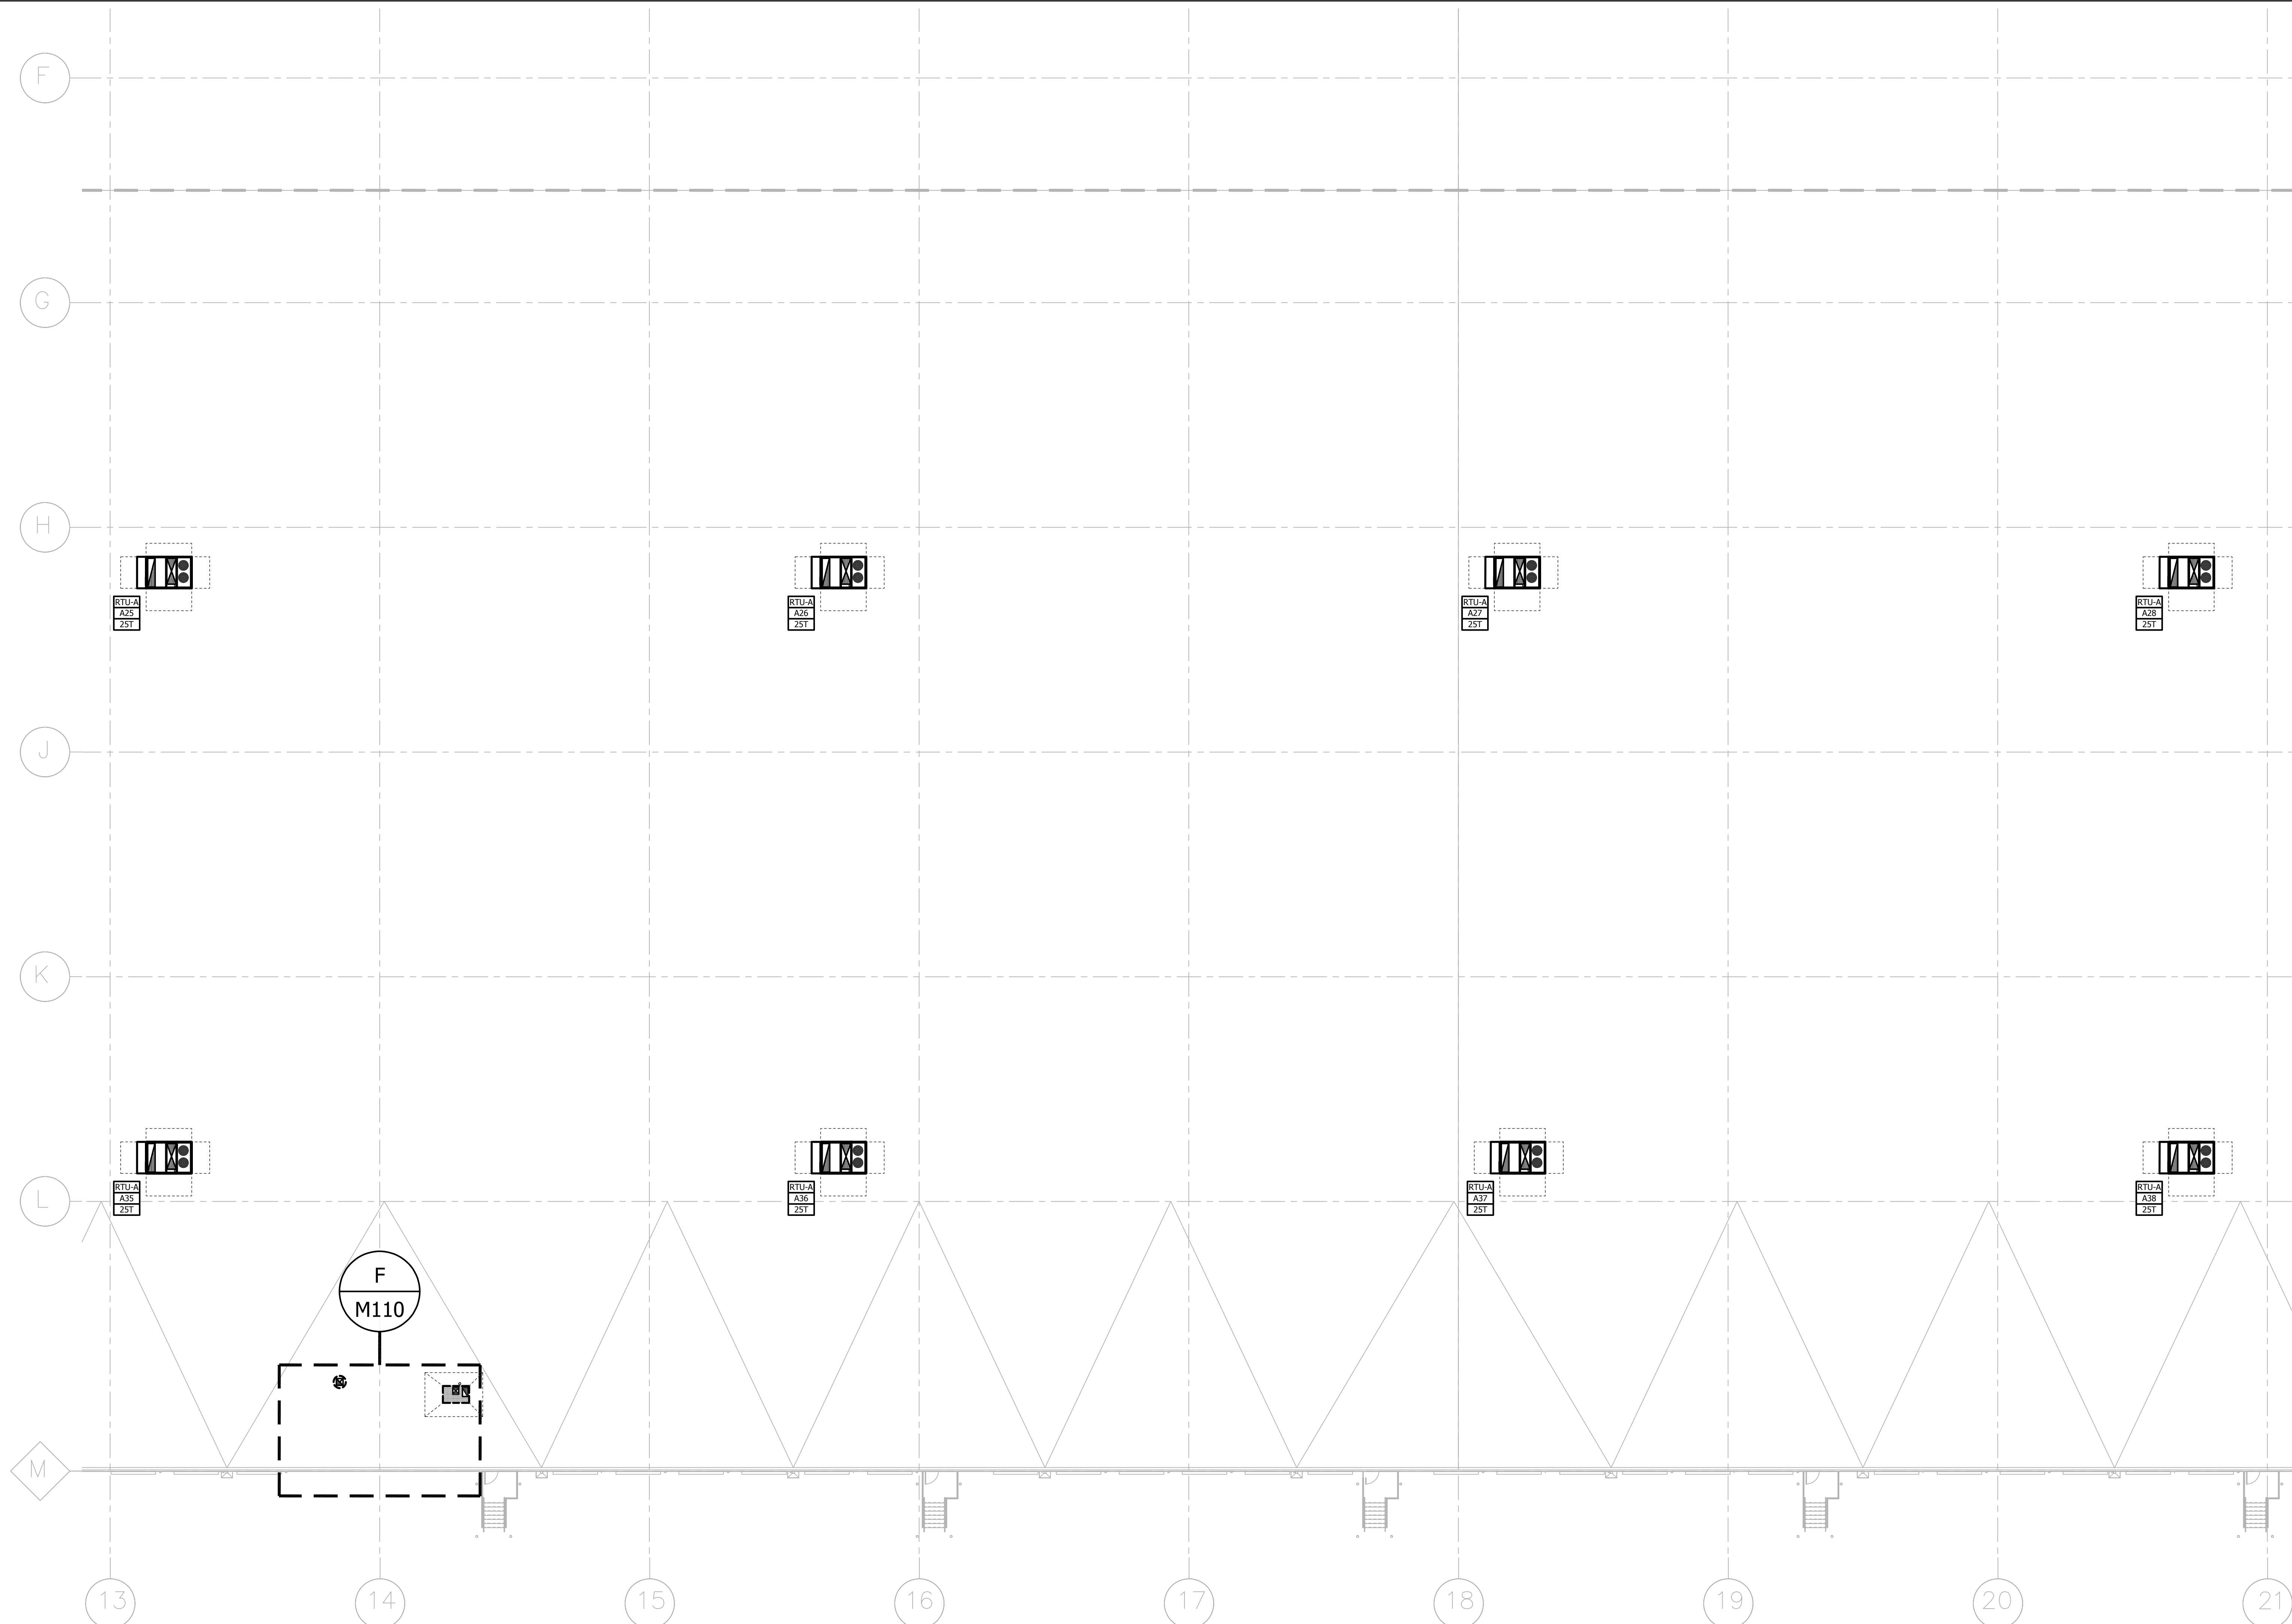

PARTIAL WAREHOUSE HVAC ROOF PLAN

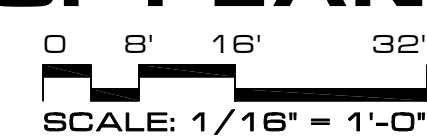

M101	M102	M103	M104
M105	M106	M107	M108
KEY PLAN			