



A) REMOTE BREAK HVAC ROOF PLAN

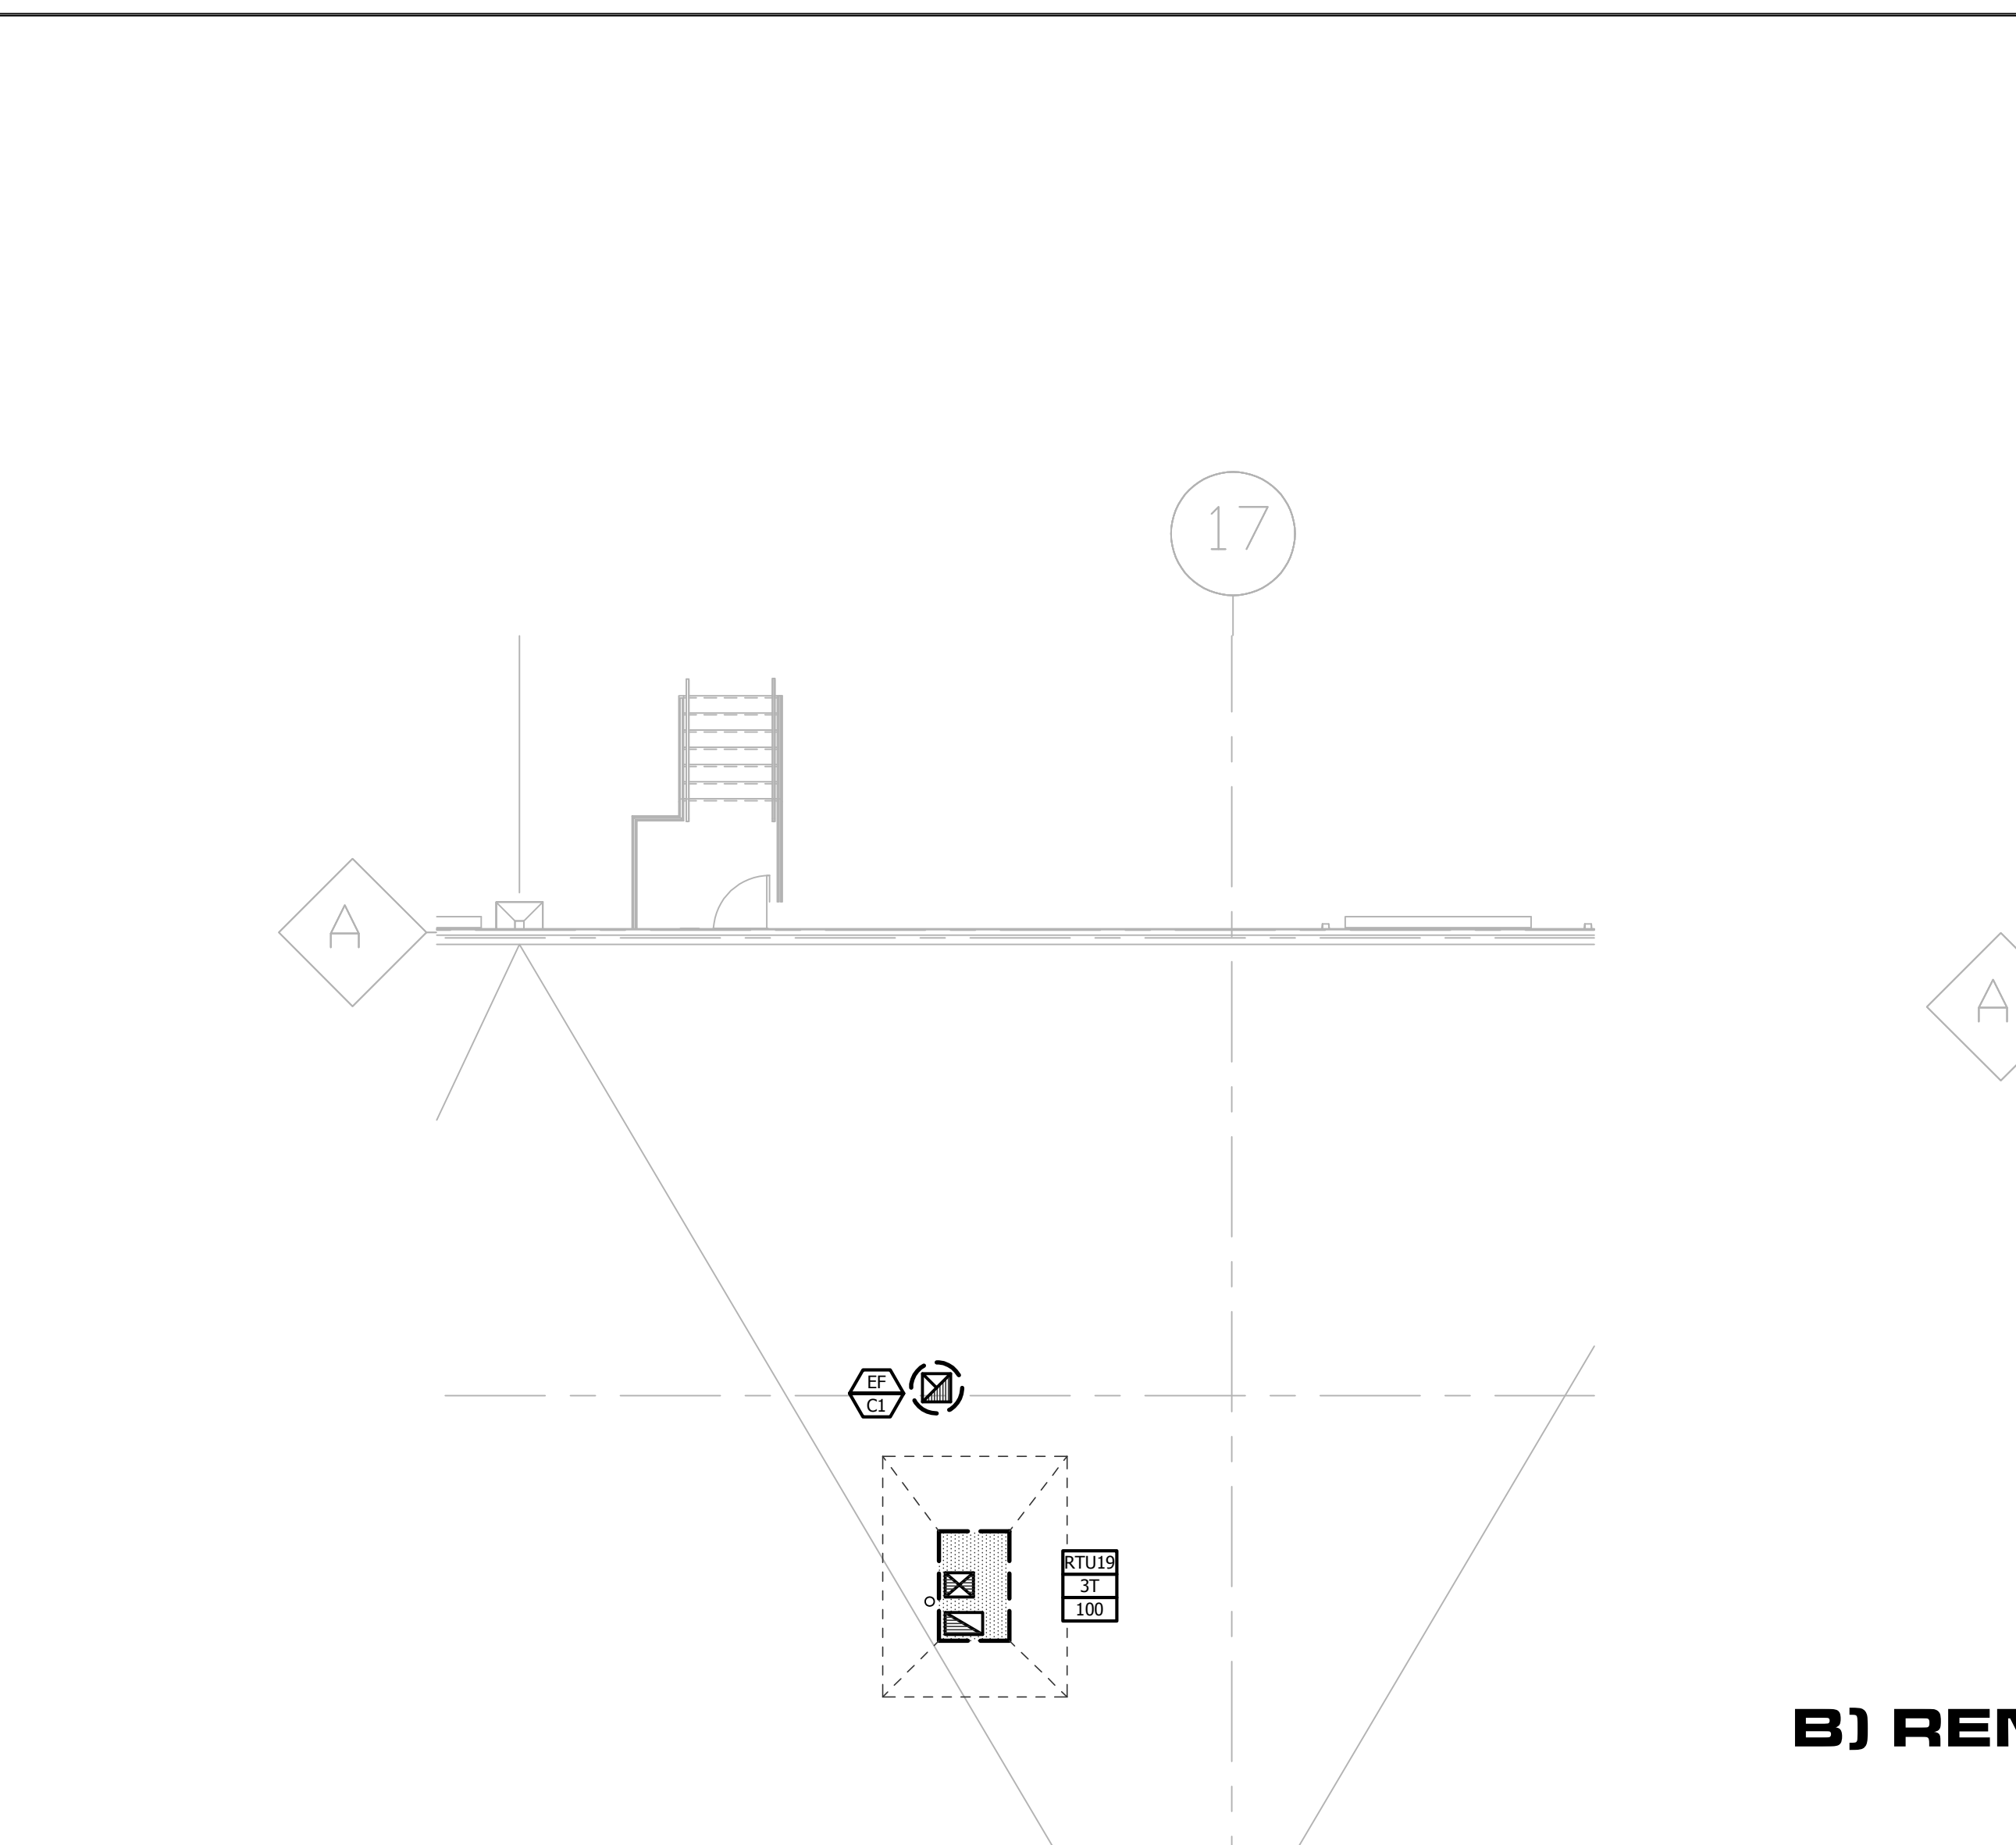


C) REMOTE RESTROOM/ BREAK HVAC ROOF PLAN


E) ENLARGED REMOTE R.R. ROOF PLAN

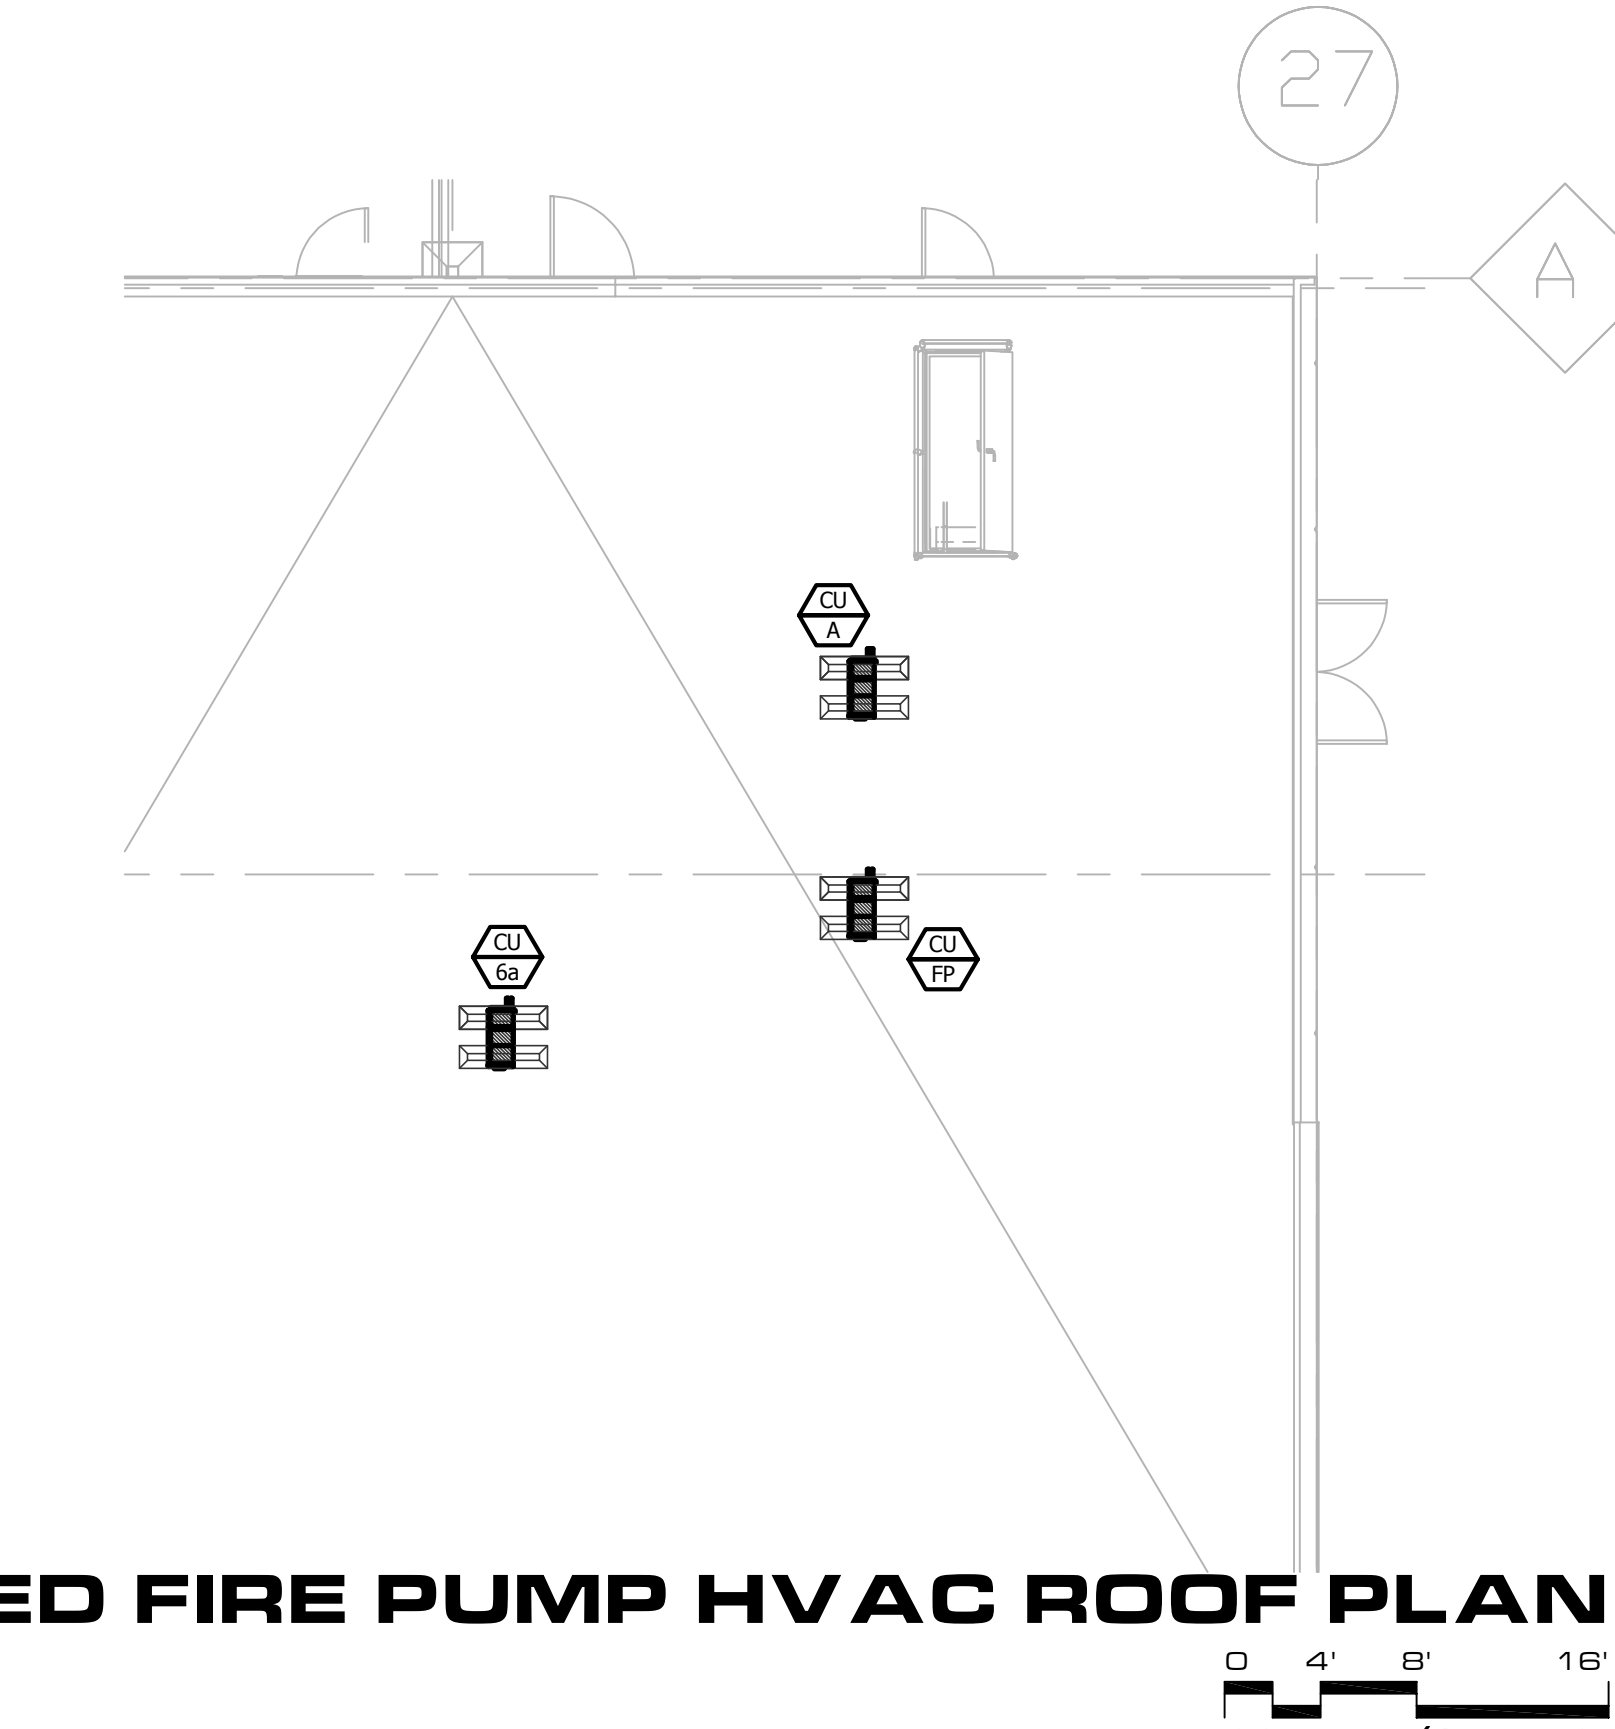

D) ENLARGED FIRE PUMP HVAC ROOF PLAN

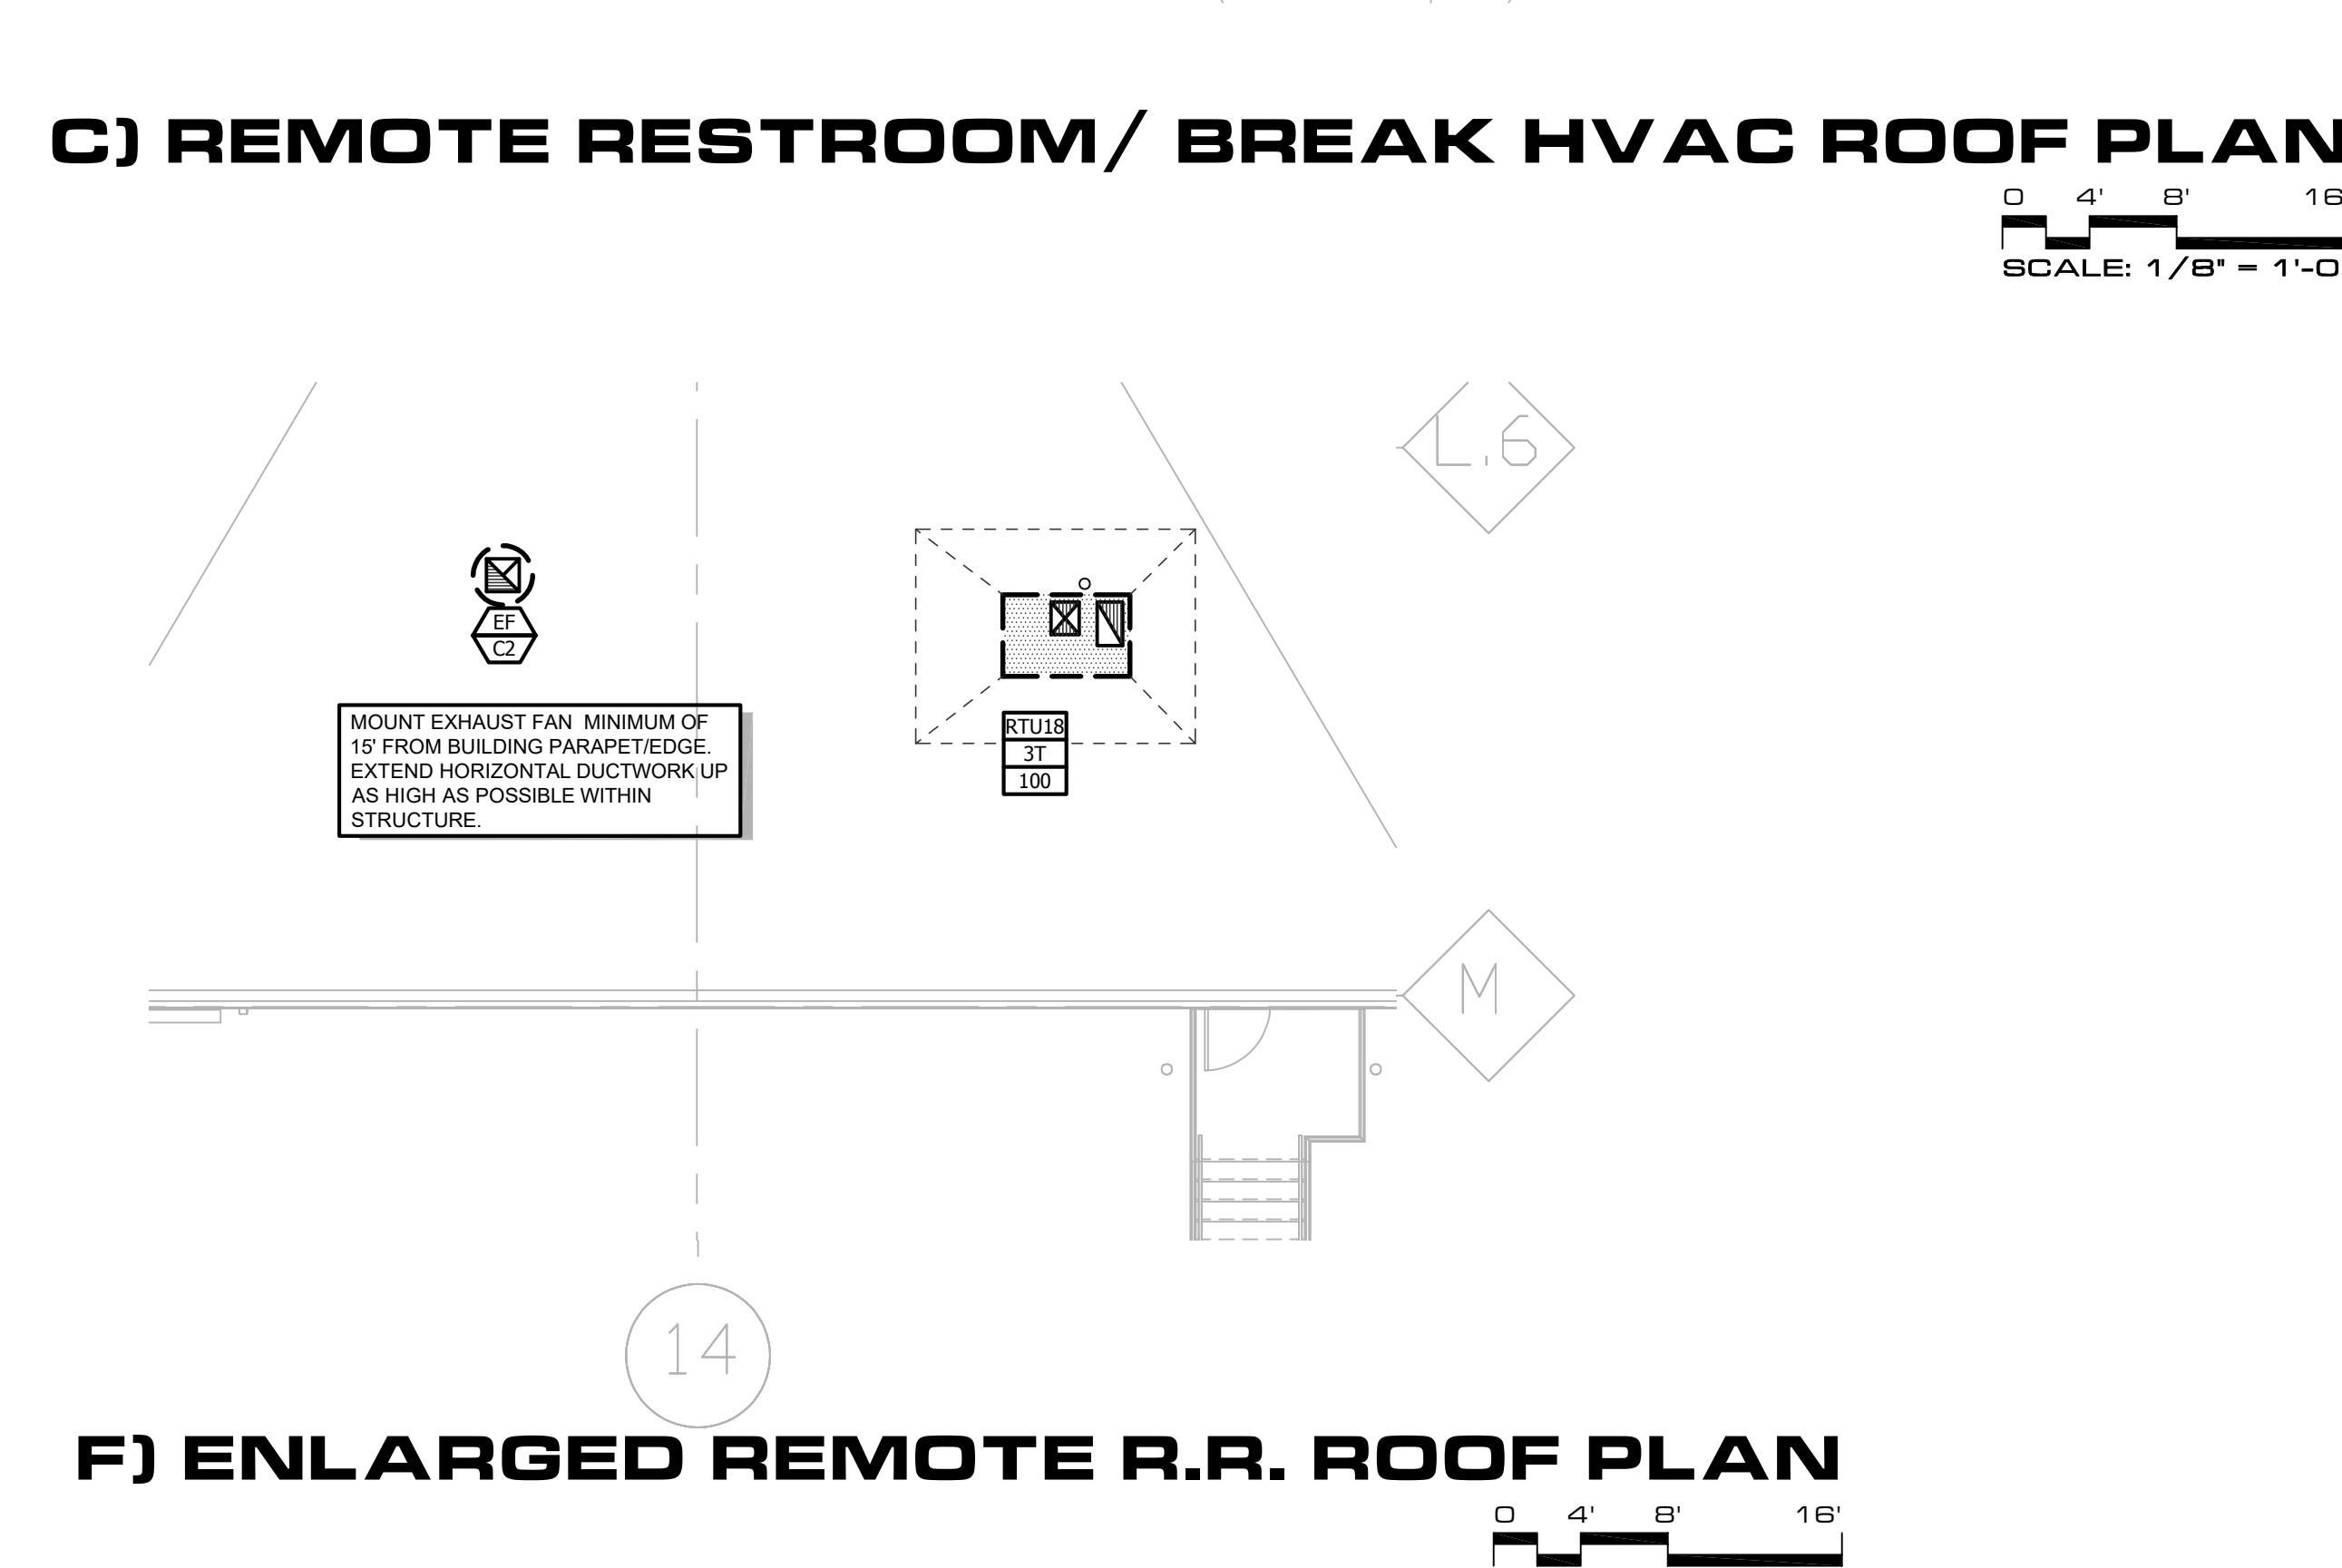

F) ENLARGED REMOTE R.R. BOOF PLAN

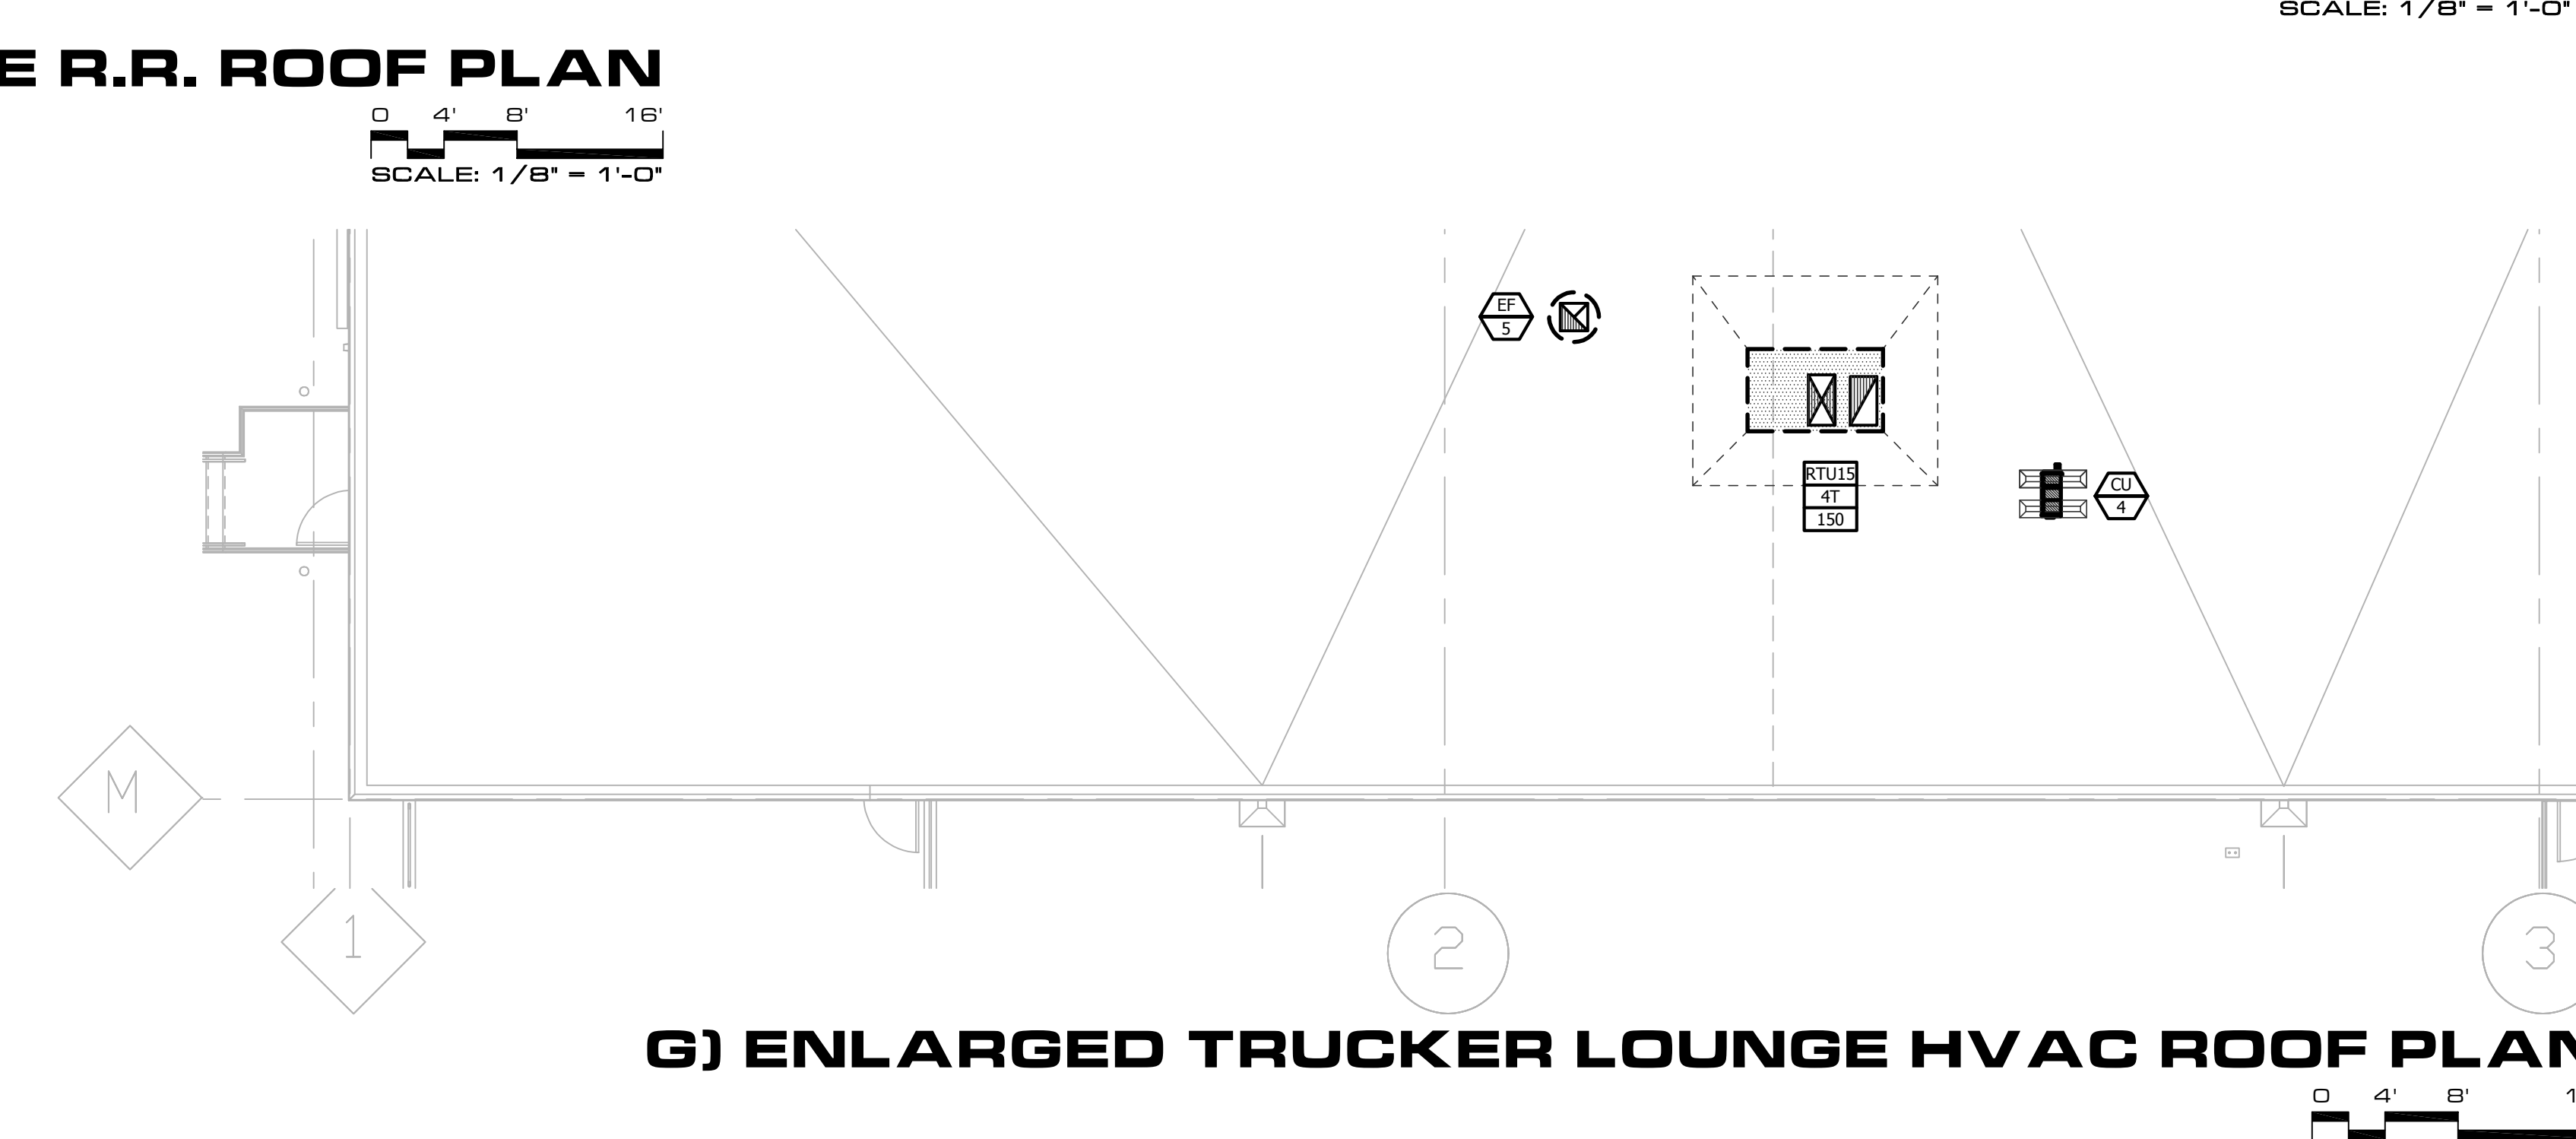

G) ENLARGED TRUCKER LOUNGE HVAC ROOF PLAN