


Rev.	Date	Issued For Review	Description	By
0	07-24-2023			

PROJECT NUMBER:	2021027
PROJECT ISSUE DATE:	07-24-2023
DRAWN:	PIS
CHECKED:	PIS
CONTRACT REP:	REP
M108	

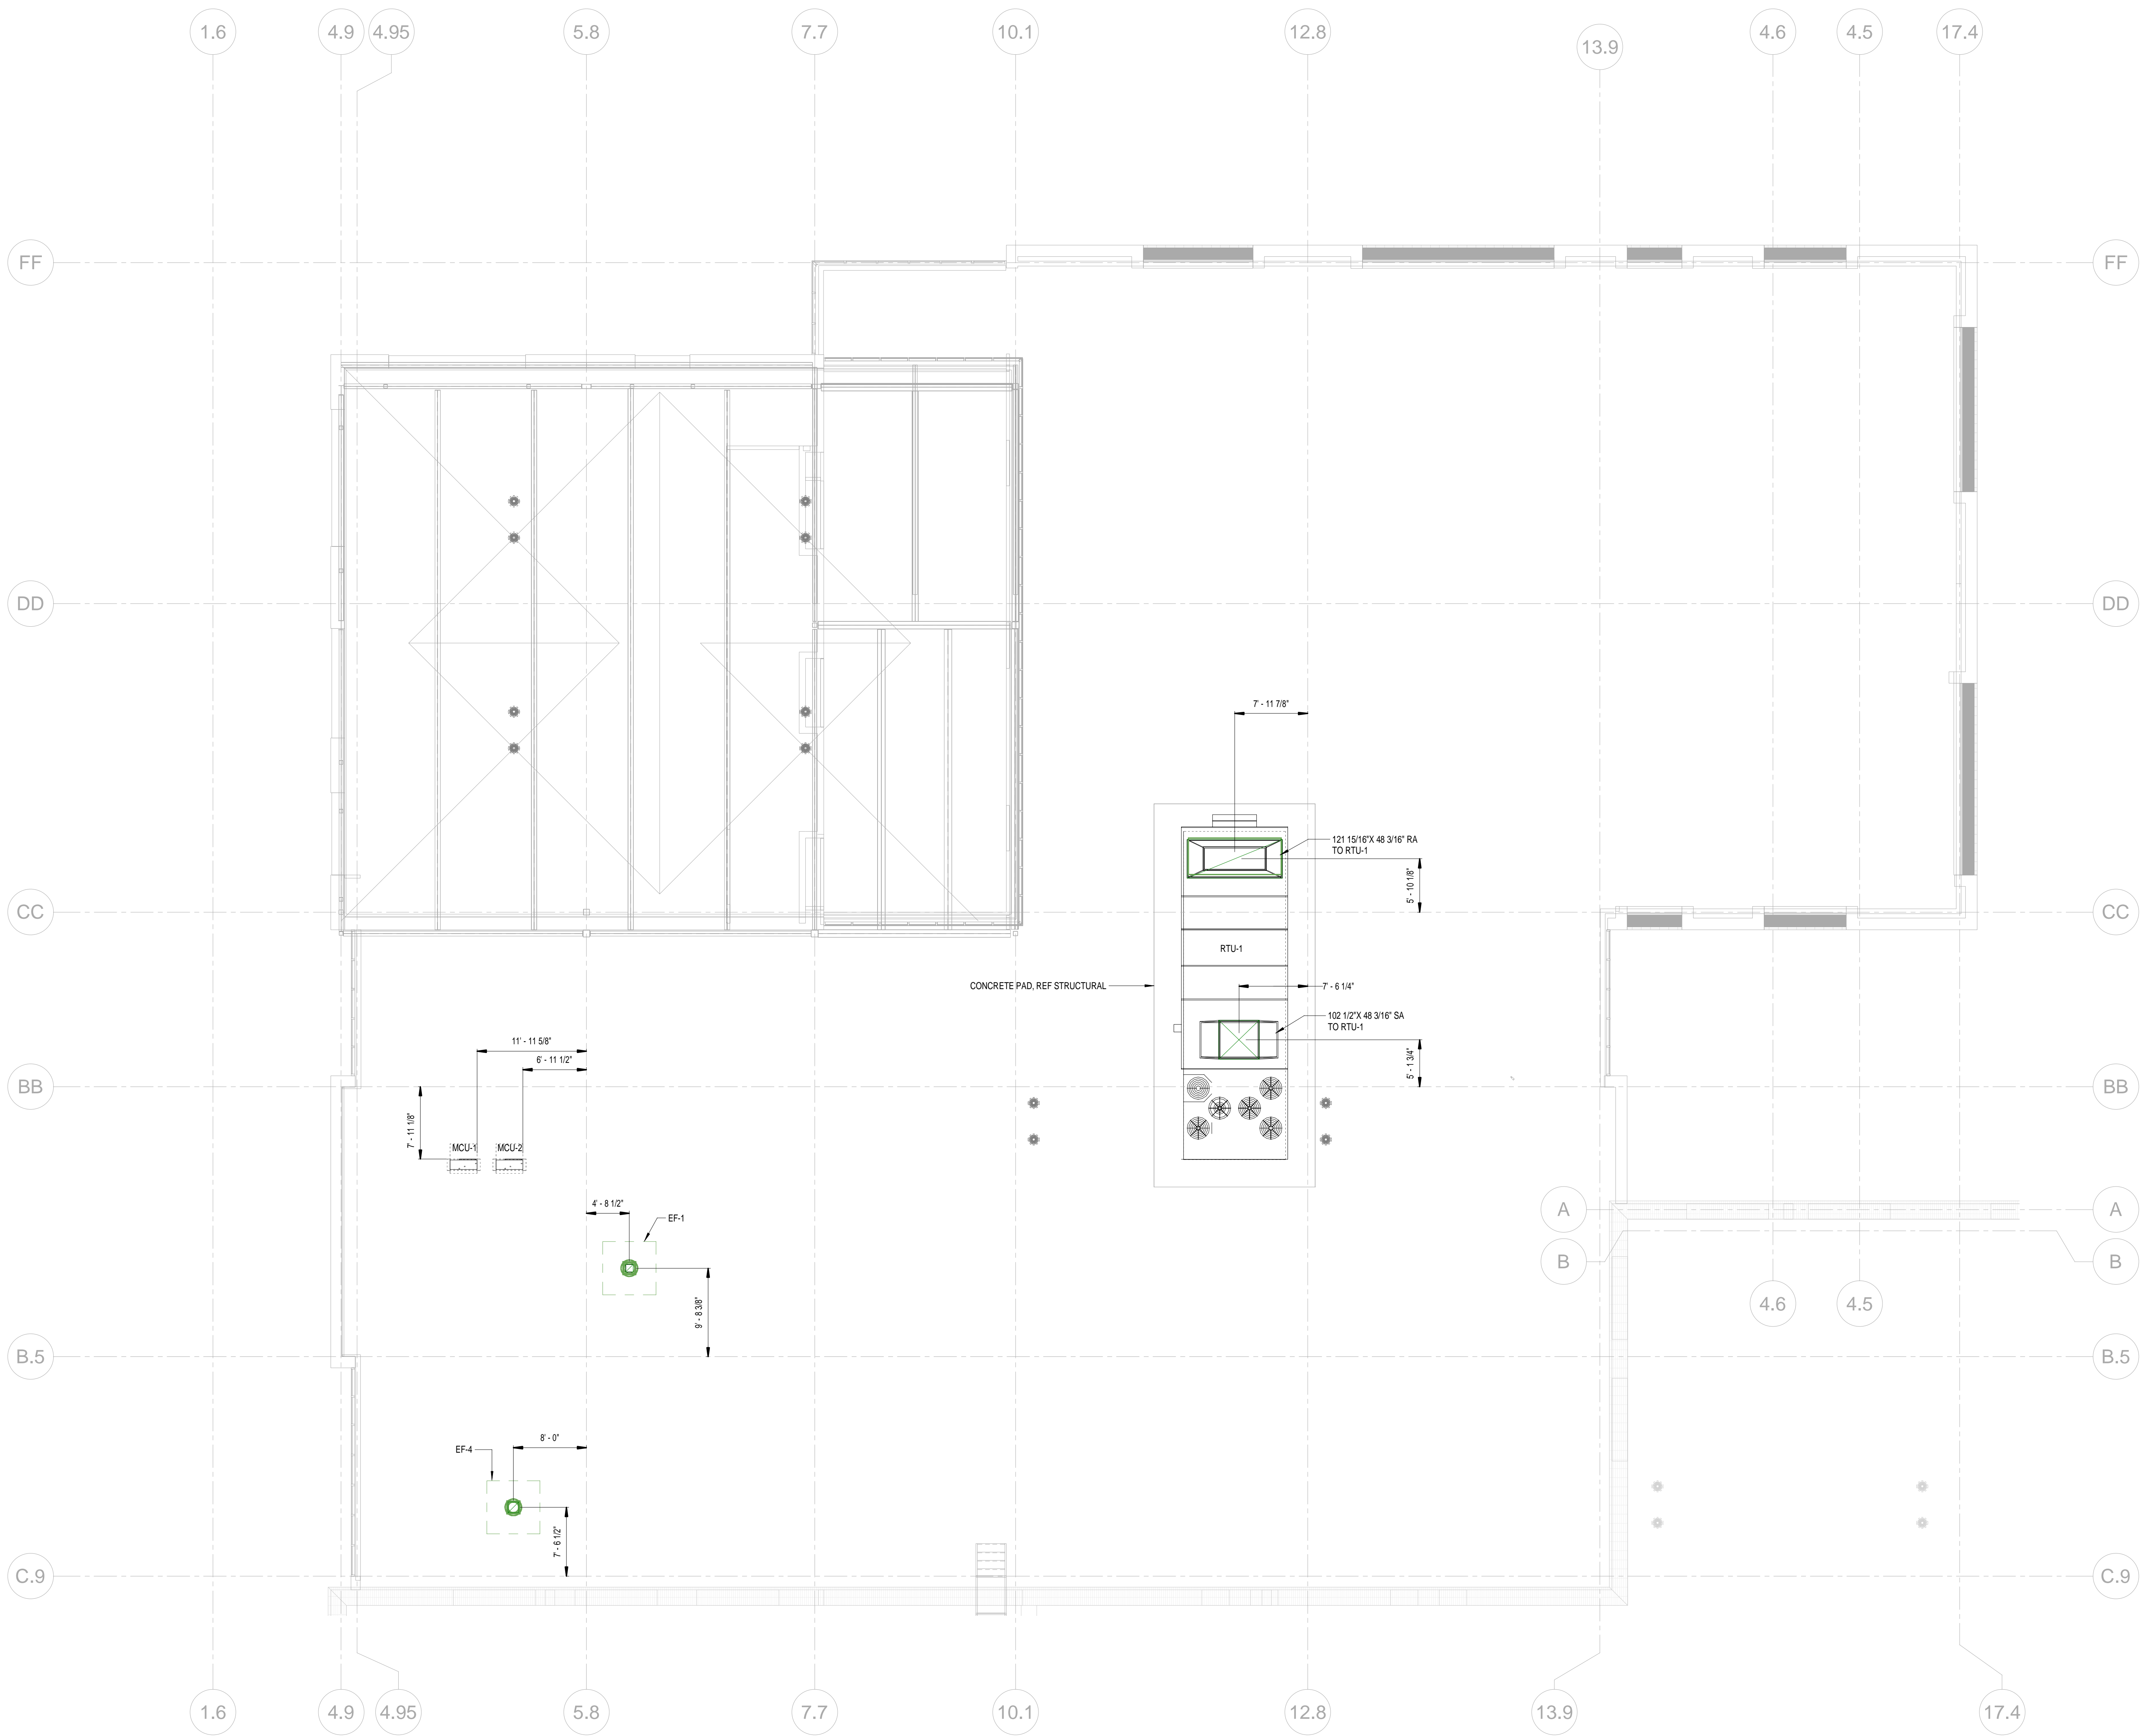

1 MECHANICAL ROOF SHOP DRAWING
M108 1/8" = 1'-0"

ABBREVIATION	
SA	SUPPLY AIR
RA	RETURN AIR
BOD	BOTTOM OF DUCT
OA	OUTSIDE AIR
EA	EXHAUST AIR
EF	EXHAUST FAN
RTU	ROOF TOP UNIT
MCU	OUTDOOR UNIT

General Notes:
1. All dimensions and elevations are in Feet and Inches.

