


General Notes:-
1. All dimensions and elevations are in Feet and Inches.
2. All the measurements are taken from Level 1 @100' 0".

ABBREVIATIONS	
SS	SANITARY
SD	STORM DRAIN
OD	OVERFLOW STORM DRAIN
V	VENT
DCW	DOMESTIC COLD WATER
DHW	DOMESTIC HOT WATER
F/A	FROM ABOVE
T/A	TO ABOVE
T/B	TO BELOW
IE	INVERT ELEVATION
WCO	WALL CLEAN OUT
FD	FLOOR DRAIN
FHP	HOSS BIBB

INSULATION SCHEDULE		
SERVICE	PIPE SIZE	THICKNESS
DOMESTIC COLD WATER	UP TO 1 1/2"	1" THICKNESS
DOMESTIC HOT WATER	ABOVE 1 1/2"	1 1/2" THICKNESS
DOMESTIC HOT WATER RETURN	UP TO 1 1/2"	1" THICKNESS
STORM DRAIN ABOVE GROUND	ABOVE 1 1/2"	1 1/2" THICKNESS

FIXTURE SCHEDULE				
FIXTURE	WASTE	VENT	COLD WATER	HOT WATER
DRINKING FOUNTAIN (DF)	1-1/2"	1-1/2"	1/2"	
FLOOR DRAINS/SINKS (FDFS)	2"	1-1/2"		
HOSE BIBB (HB)			3/4"	
JANITOR'S SINK (JS)	3"	1-1/2"	1/2"	1/2"
SHOWER	2"	1-1/2"	1/2"	1/2"
LAVATORIES AND SINKS, COUNTER MOUNTED	1-1/2"	1-1/4"	1/2"	1/2"
LAVATORIES AND SINKS, WALL MOUNTED	1-1/2"	1-1/4"	1/2"	1/2"
URINAL FLUSH VALVE WALL MOUNTED (UR)	2"	1-1/4"	1"	
WATER CLOSET FLUSH VALVE WALL MOUNTED (WC)	3"	1-1/2"	1-1/4"	

PIPING LEGENDS & ABBREVIATION		
SERVICE	ABBREVIATION	SYMBOL
STORM DRAIN	SD	
OVERFLOW STORM DRAIN	OD	
VENT	V	

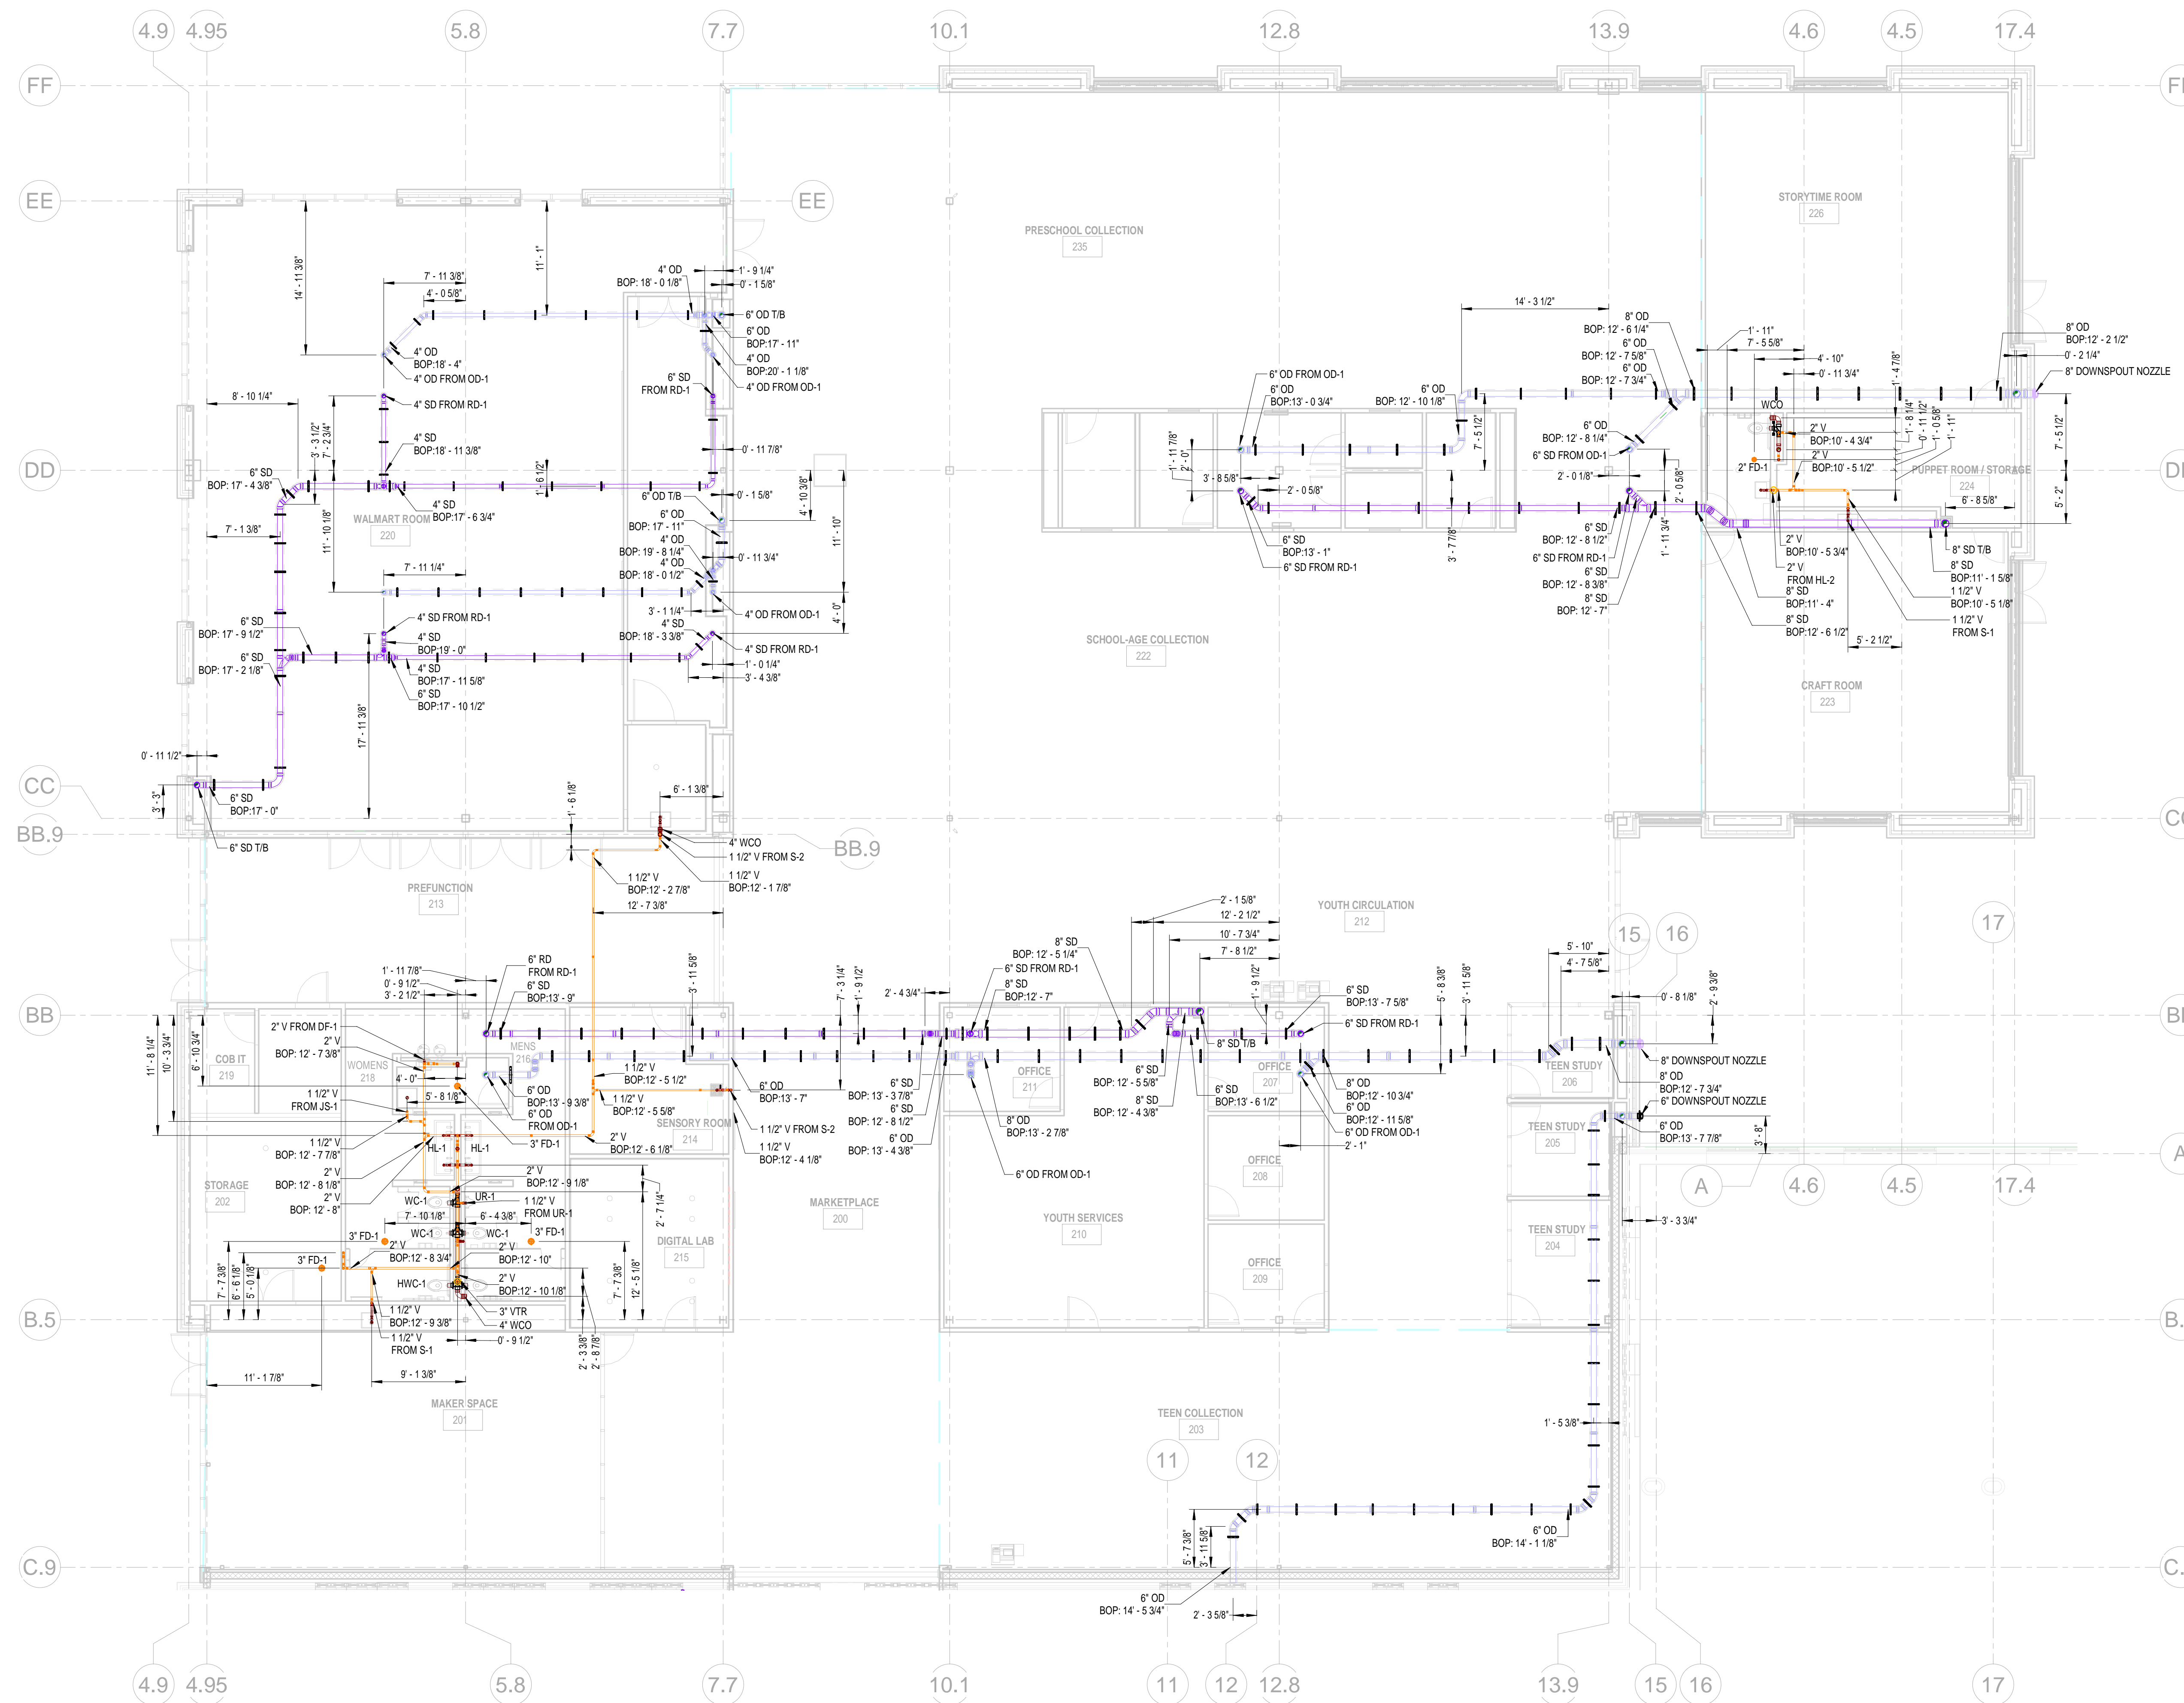

1 PLUMBING LEVEL-01 DWV SHOP DRAWING
1/8" = 1'-0"



LEGAL DISCLAIMER
THIS DOCUMENT, INCLUDING ALL REVISED EDITIONS, IS AN INSTRUMENT OF PROFESSIONAL SERVICE AND SHALL NOT BE USED IN ANY MANNER THAT CONFLICTS WITH THE INTERESTS OF COMFORT SYSTEMS USA OR ITS AFFILIATES. THE USER OF THIS DOCUMENT SHALL BE AT THE USER'S SOLE RISK WITHOUT LIABILITY TO COMFORT SYSTEMS USA.

Bentonville Public Library Expansion
405 S Main Street, Bentonville, AR 72712

PLUMBING LEVEL-01 DWV SHOP DRAWING

Rev.	Date	Description	By
0	07-24-2023	ISSUED FOR REVIEW	

PROJECT NUMBER:	321031
PROJECT ISSUE DATE:	07-24-2023
DRAWN:	PIS
CHECKED:	PIS
CONTRACT REF:	REF
P102	

