


General Notes:-
1. All dimensions and elevations are in Feet and Inches.

ABBREVIATIONS	
NG	NATURAL GAS
RD	ROOF DRAIN
OD	OVERFLOW STORM DRAIN
VTR	VENT THROUGH ROOF
HYD	ROOF HYDRANT
GWH	GAS WATER HEATER
RTU	ROOF TOP UNIT

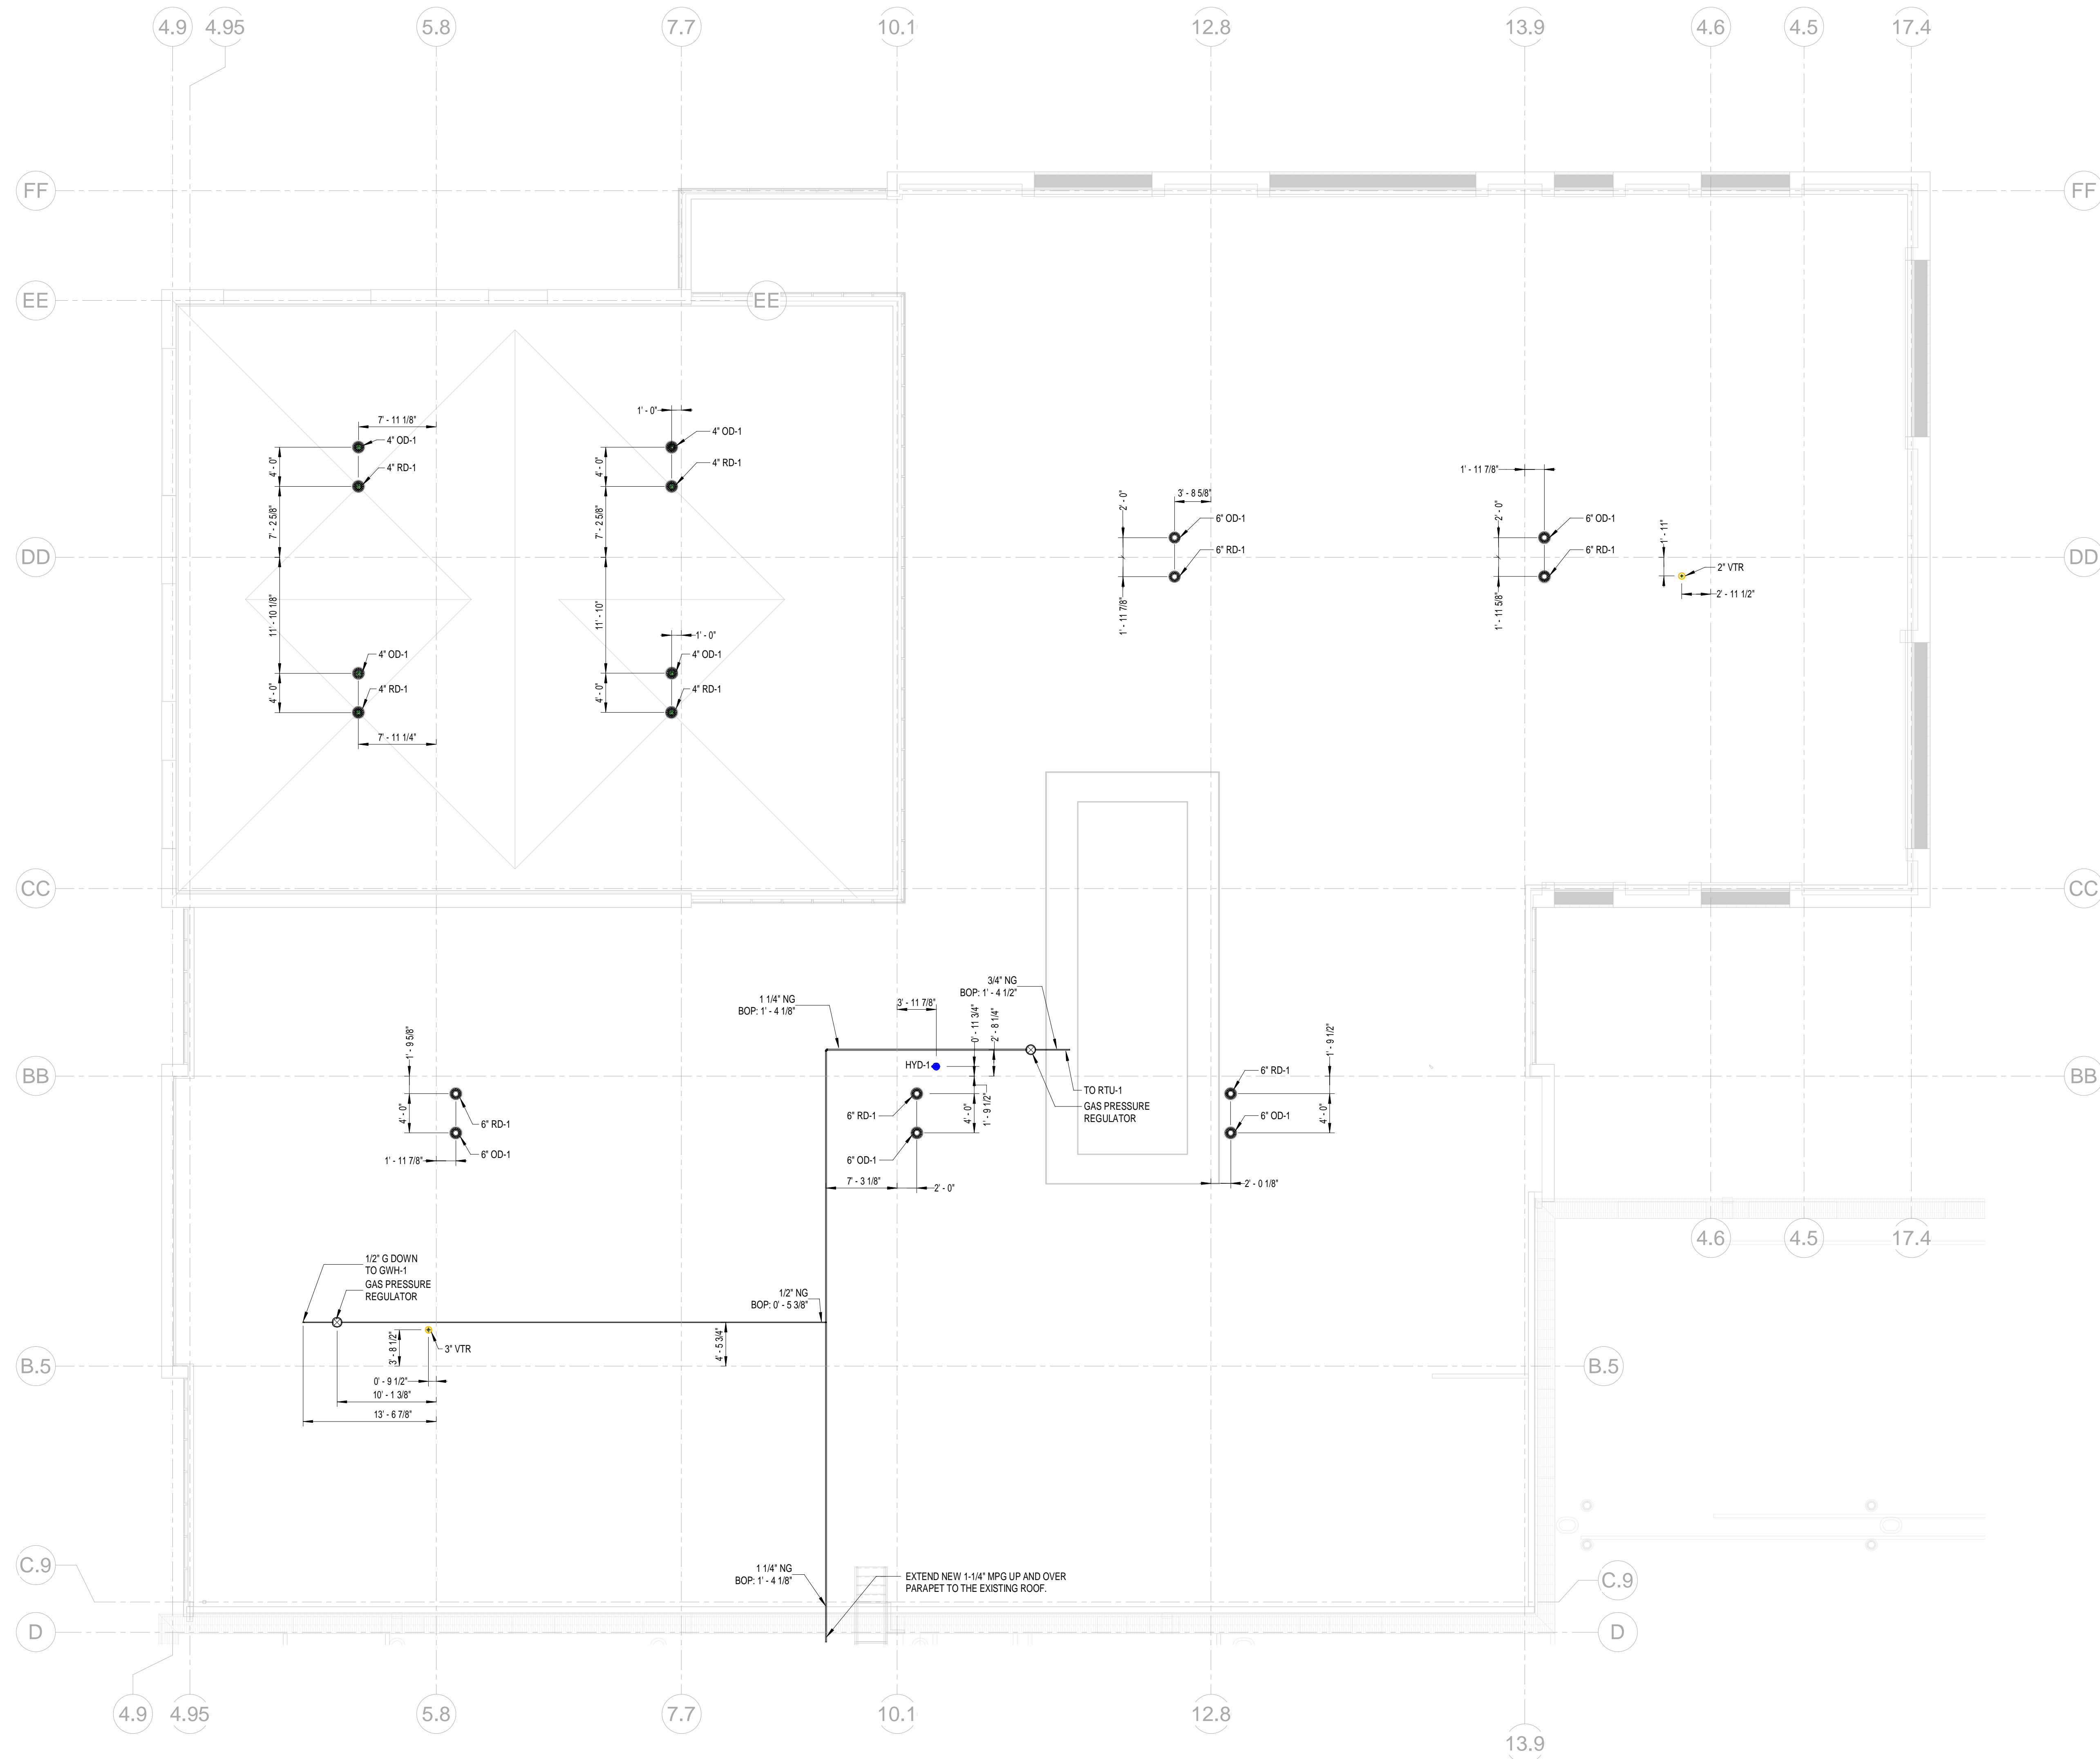

1 PLUMBING ROOF LEVEL SHOP DRAWING
1/8" = 1'-0"



LEGAL DISCLAIMER
THIS DOCUMENT CONTAINS ALL INFORMATION AND IS THE PROPERTY OF COMFORT SYSTEMS USA. IT IS TO BE USED ONLY FOR THE PROJECT AND SITE SPECIFICALLY IDENTIFIED HEREIN. ANY REUSE OR MODIFICATION OF THIS DOCUMENT SHALL BE AT THE USER'S SOLE RISK WITHOUT LIABILITY TO COMFORT SYSTEMS USA.

Bentonville Public Library Expansion
405 S Main Street, Bentonville, AR 72712

PLUMBING ROOF LEVEL SHOP DRAWING

Rev.	Date	Issued For Review	Description	By
0	07-24-2023			

PROJECT NUMBER:	321031
PROJECT ISSUE DATE:	07-24-2023
DRAWN:	PIS
CHECKED:	PIS
CONTRACT REF:	REF

