


Rev.	Date	Description	By
1	10-04-2023	ISSUED FOR REVIEW	
0	07-24-2023	ISSUED FOR REVIEW	

PROJECT NUMBER:	321031
PROJECT ISSUE DATE:	10-04-2023
DRAWN:	PIS
CHECKED:	PIS
CONTRACT REF:	REF
P203	

General Notes:-
1. All dimensions and elevations are in Feet and Inches.

ABBREVIATIONS	
NG	NATURAL GAS
RD	ROOF DRAIN
OD	OVERFLOW STORM DRAIN
VTR	VENT THROUGH ROOF
HYD	ROOF HYDRANT
GWH	GAS WATER HEATER
RTU	ROOF TOP UNIT

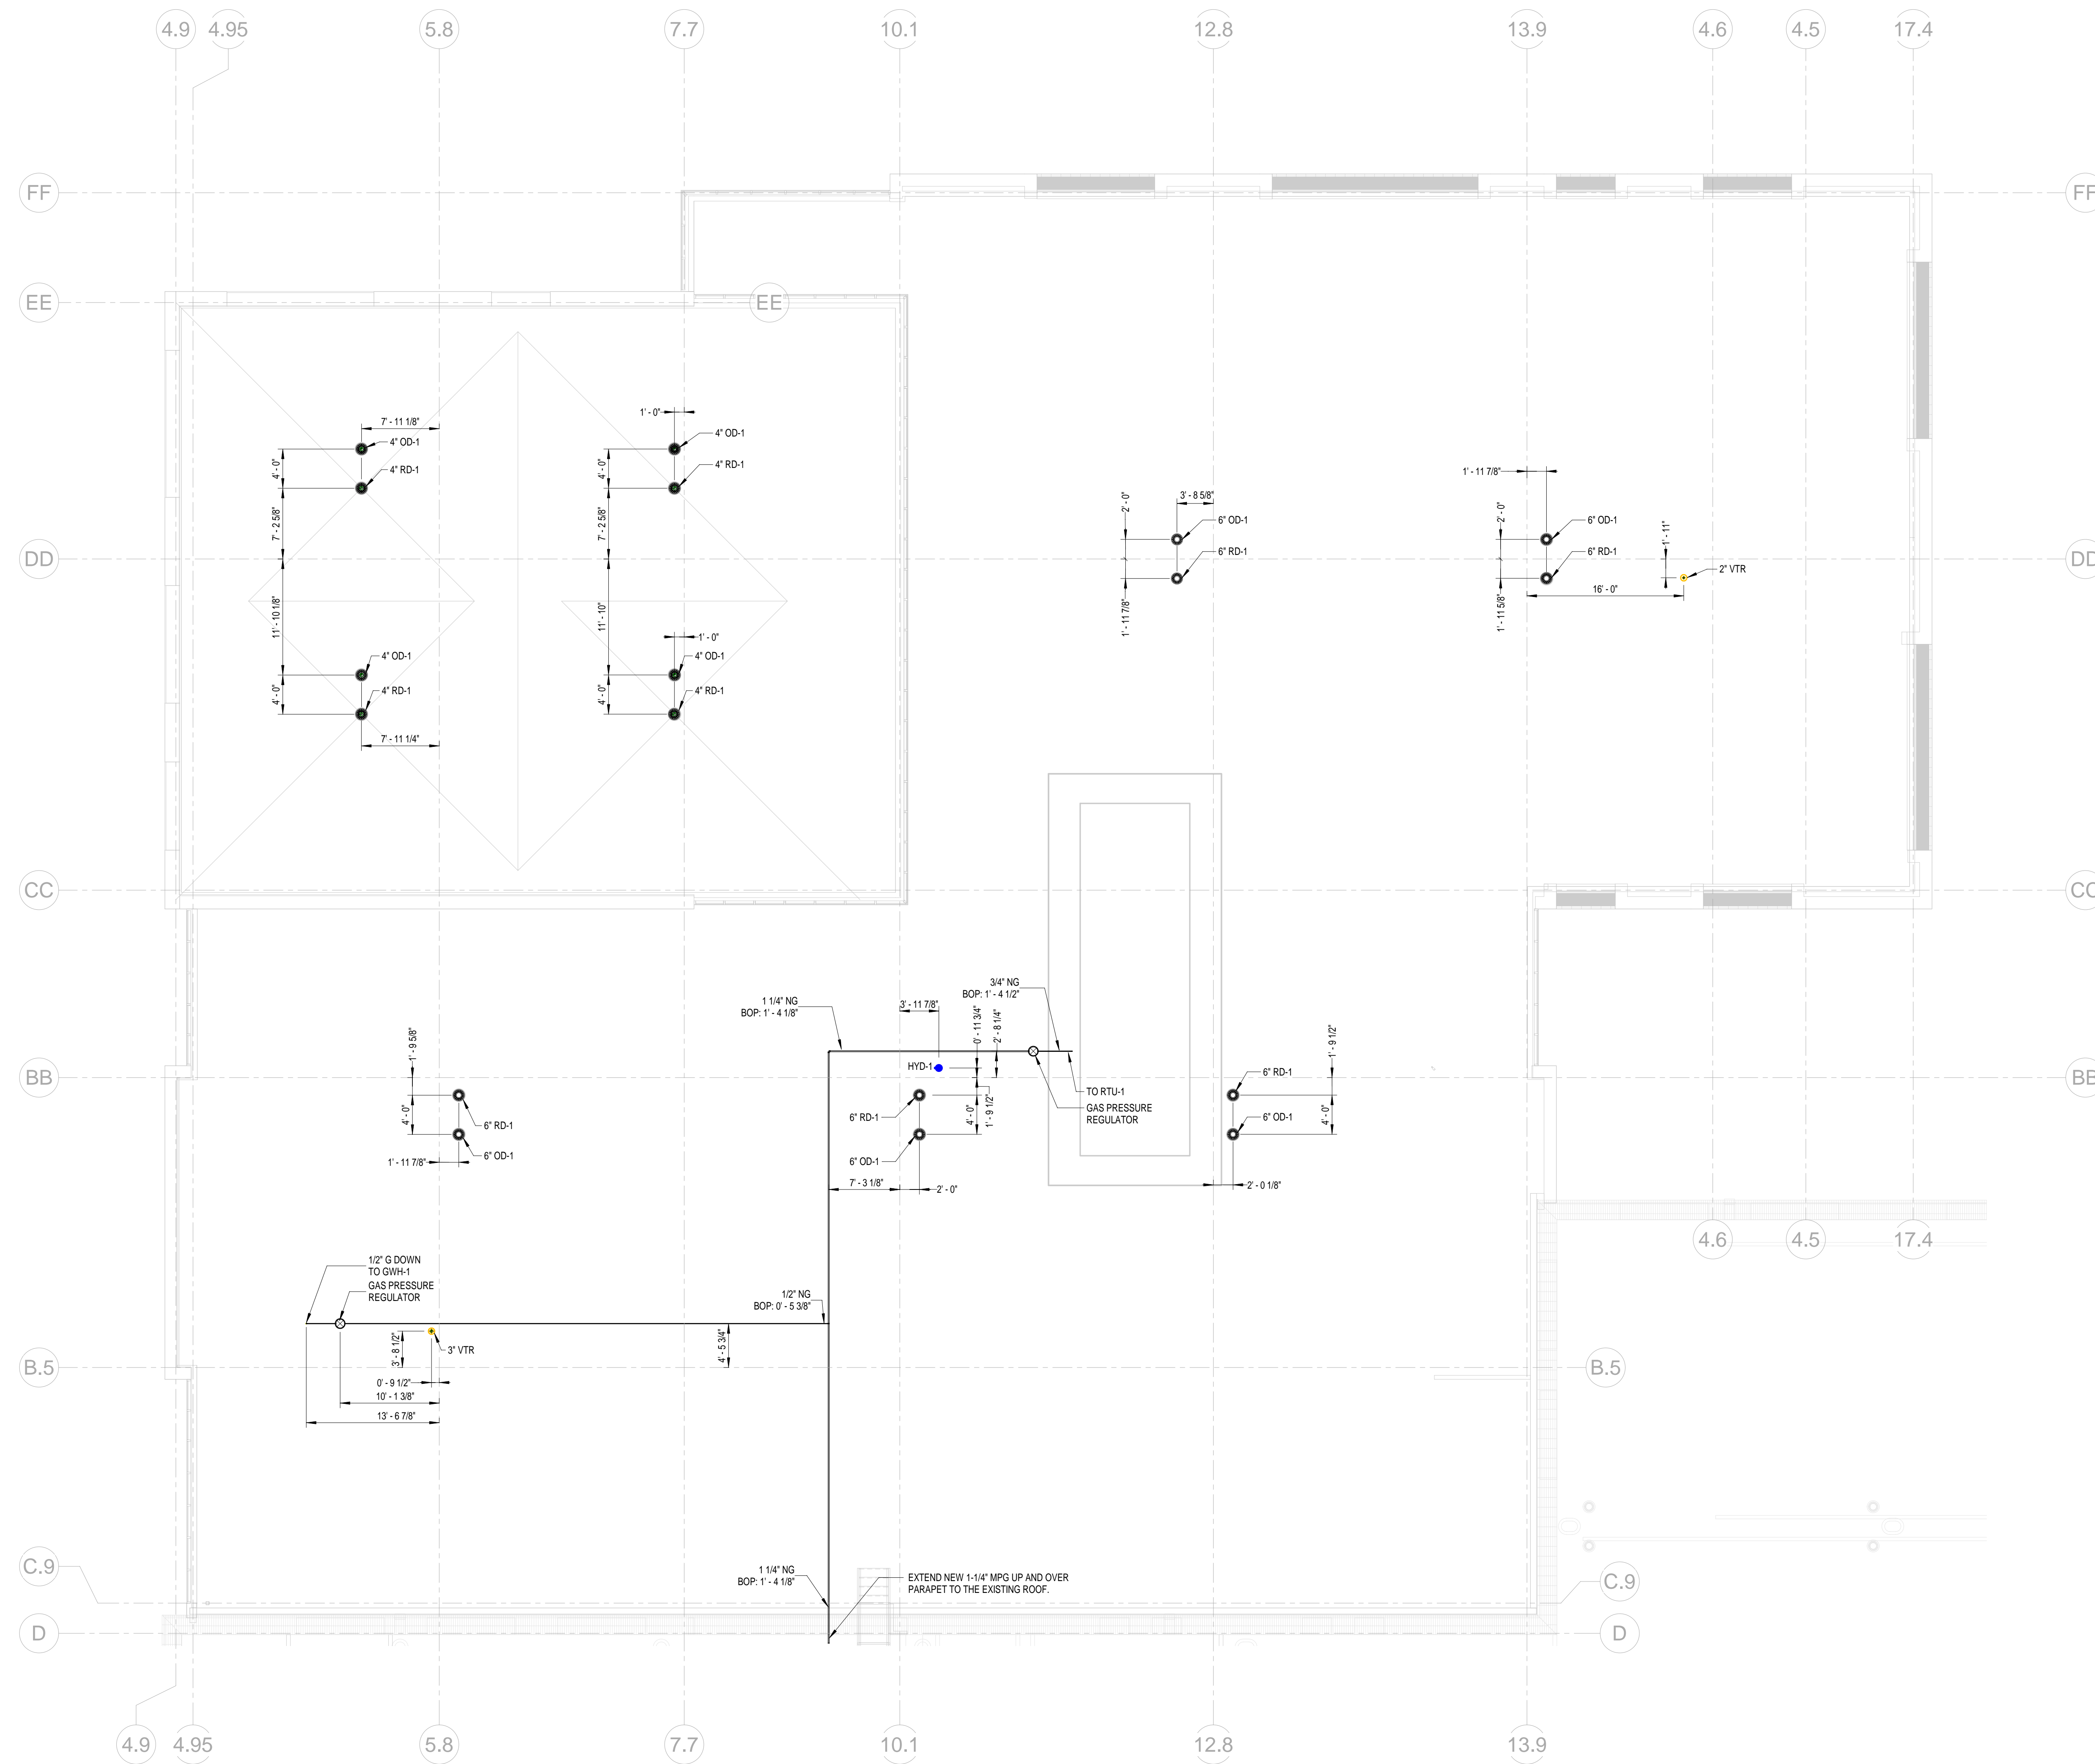

1 PLUMBING ROOF LEVEL SHOP DRAWING
1/8" = 1'-0"

