



LEGAL DISCLAIMER

THIS DOCUMENT, INCLUDING ALL SPECIFICATIONS, IS THE PROPERTY OF COMFORT SYSTEMS USA. IT IS TO BE USED ONLY FOR THE PROJECT AND SITE SPECIFICALLY IDENTIFIED HEREIN. ANY REUSE OR MODIFICATION OF THIS DOCUMENT WITHOUT THE WRITTEN CONSENT OF COMFORT SYSTEMS USA IS PROHIBITED. THE USER SHALL BE RESPONSIBLE FOR OBTAINING ALL NECESSARY PERMITS AND APPROVALS FROM THE APPROPRIATE AGENCIES. 

Bentonville Public Library Expansion
405 S Main Street, Bentonville, AR 72712


PLUMBING ROOF PENETRAION DRAWING

Rev.	Date	Issued For Review	By
0	07-24-2023		

PROJECT NUMBER:	321031
PROJECT ISSUE DATE:	07-24-2023
DRAWN:	PIS
CHECKED:	PIS
CONTRACT REF:	REF
P302	

General Notes:-
1. All dimensions and elevations are in Feet and Inches.

ABBREVIATIONS	
NG	NATURAL GAS
RD	ROOF DRAIN
OD	OVERFLOW STORM DRAIN
VTR	VENT THROUGH ROOF
HYD	ROOF HYDRANT
GWH	GAS WATER HEATER
RTU	ROOF TOP UNIT

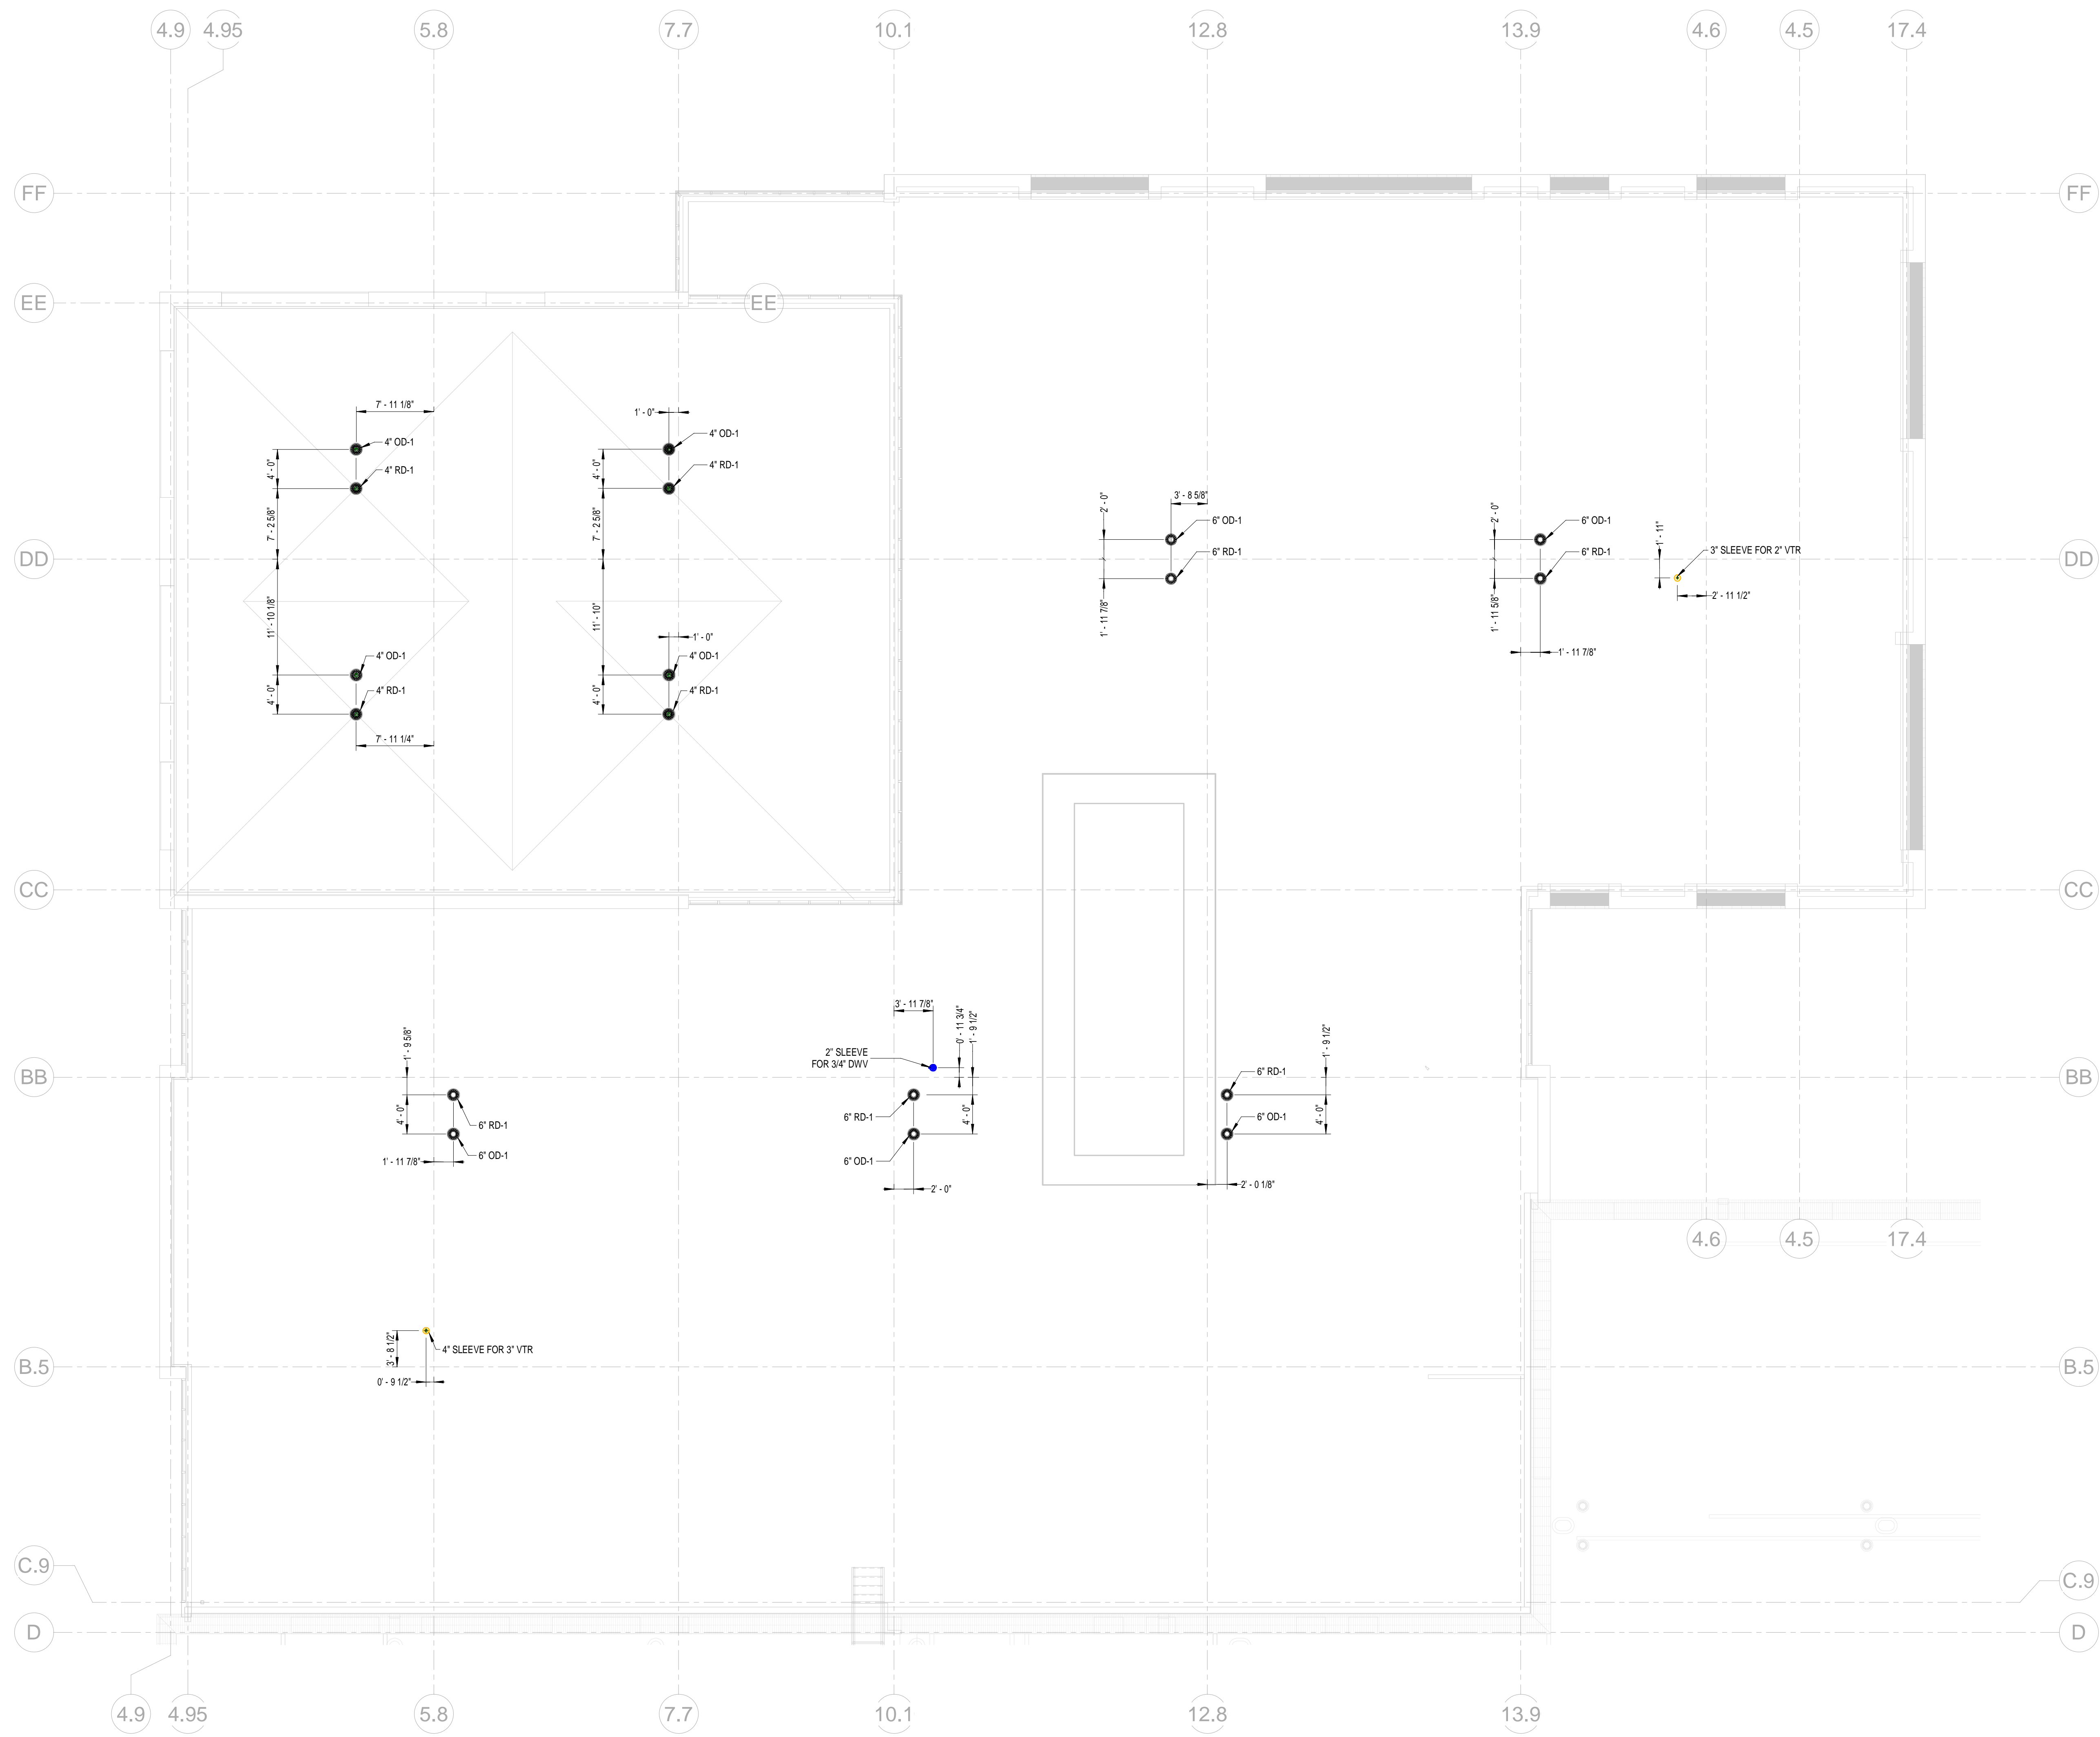

1 PLUMBING ROOF PENETRAION DRAWING
1/8" = 1'-0"

