


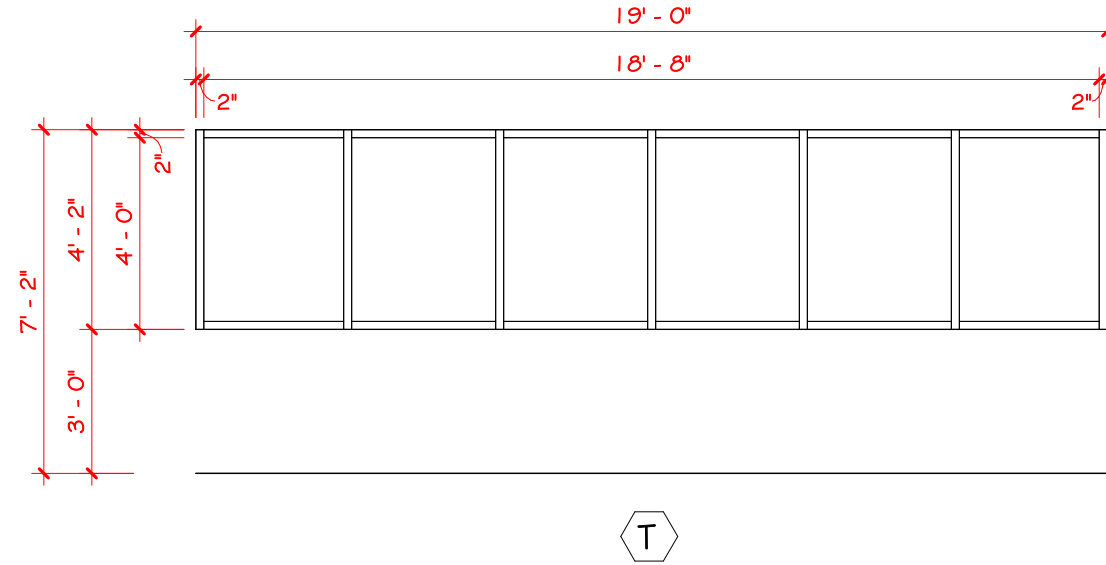
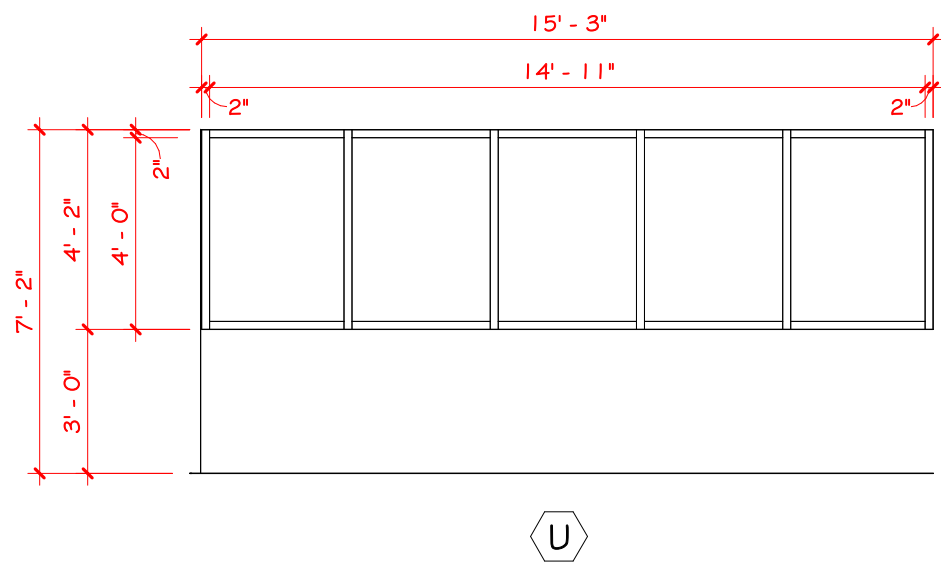
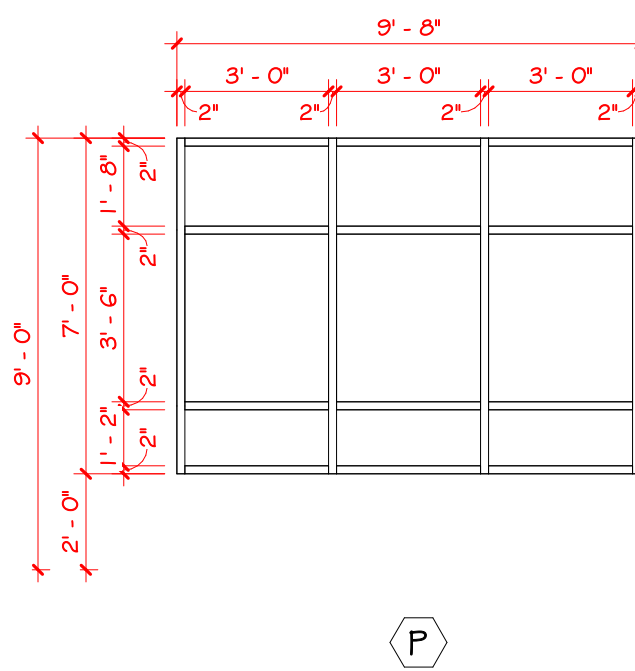
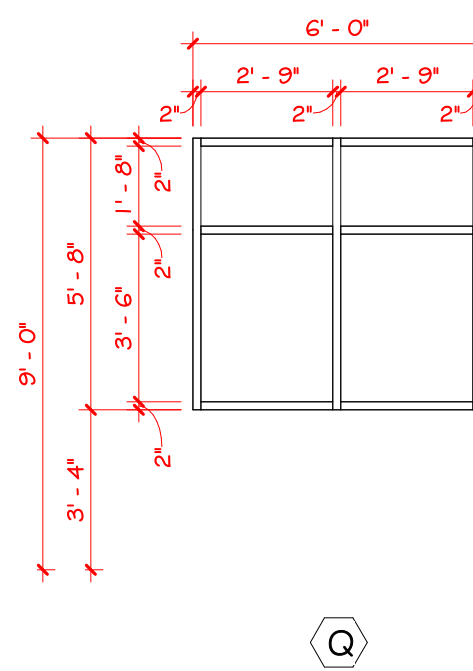
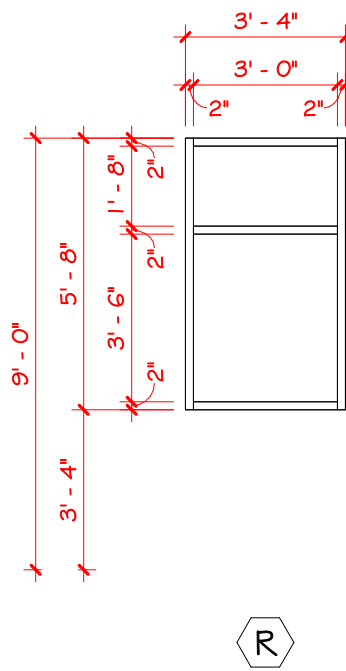
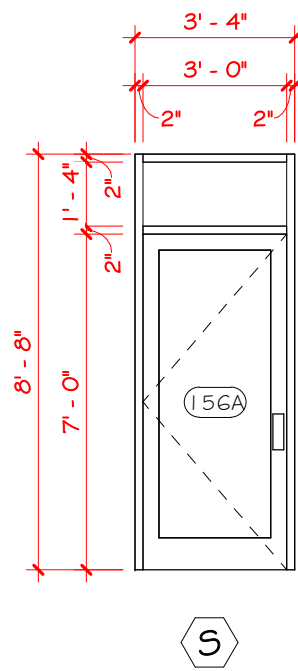
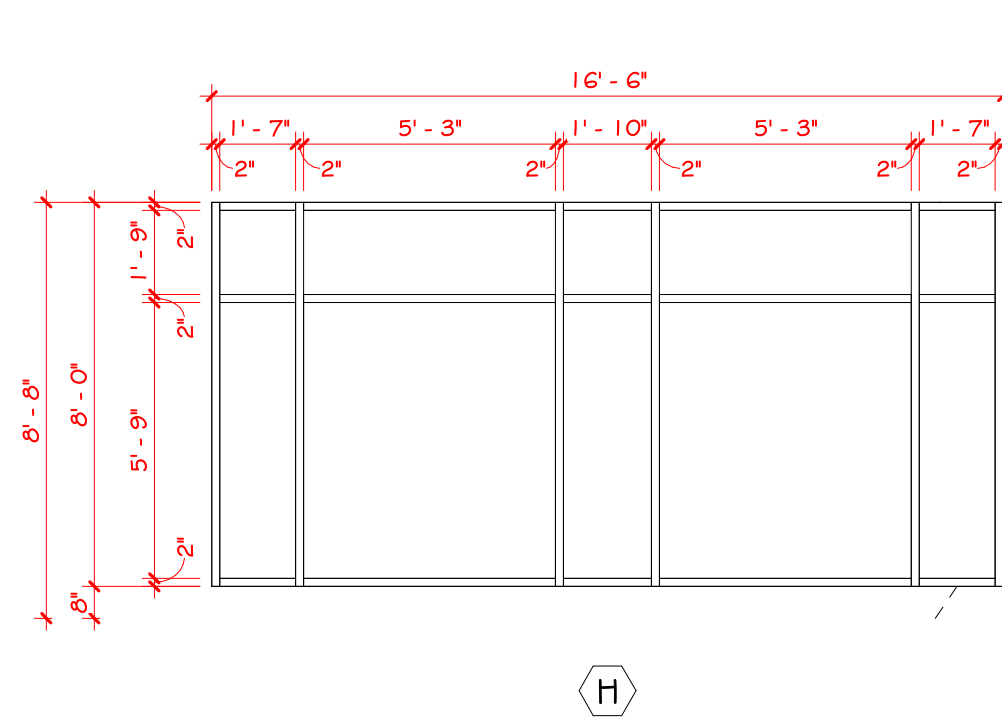
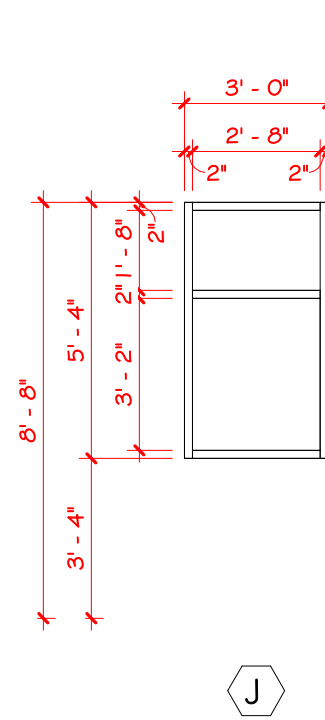
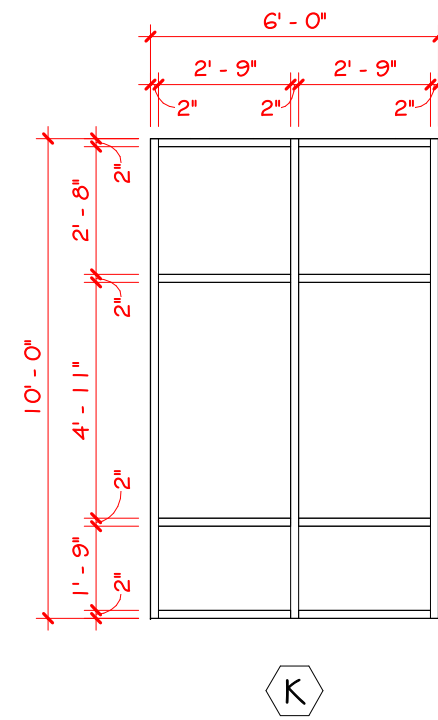


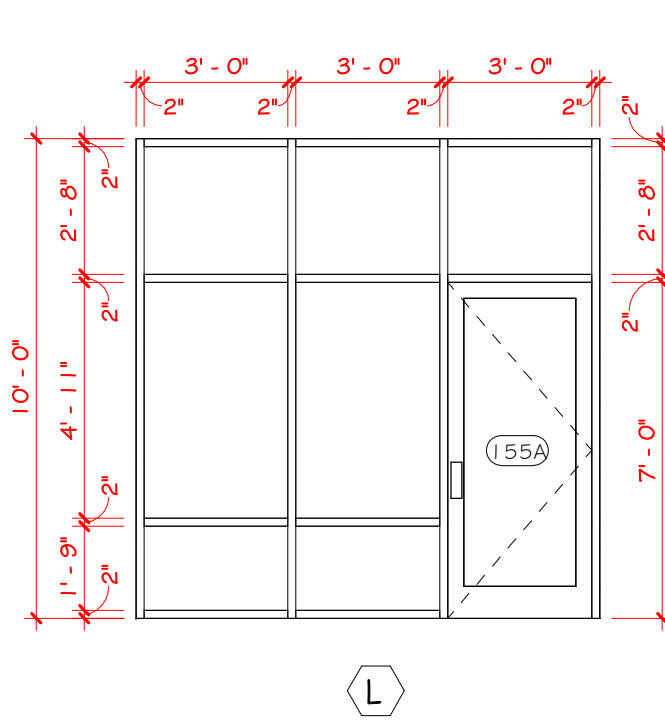






DIRTT MODULAR GLASS WALL SYSTEM
DARK BRONZE
CLEAR - SINGLE-PANE GLAZING
T = TEMPER

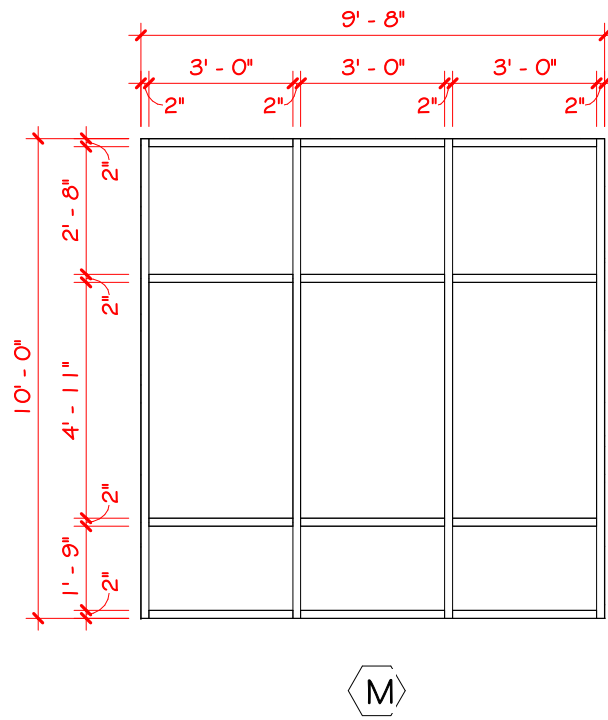



DARK BRONZE ALUMINUM STOREFRONT
1" INSULATED GLAZING W/ LOW-E
70% TINTED GLAZING
T = TEMPER

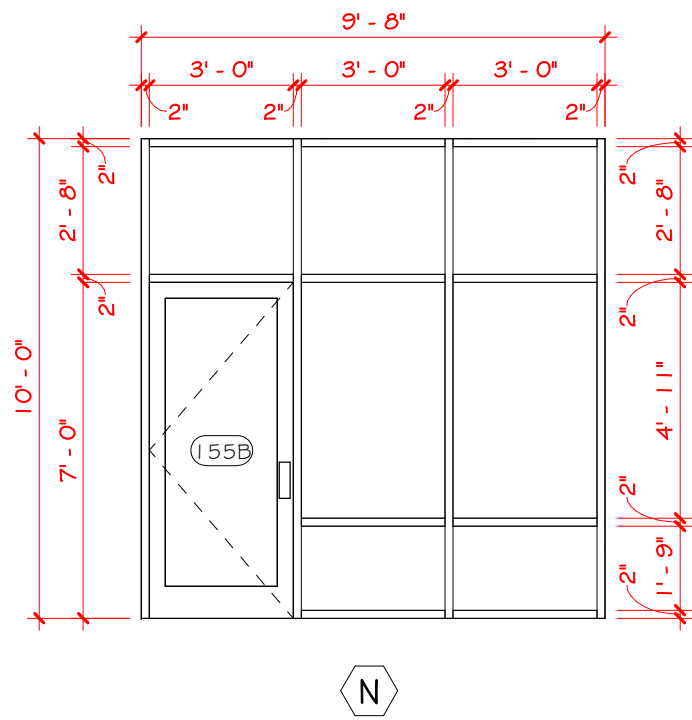


DARK BRONZE ALUMINUM STOREFRONT
1" INSULATED GLAZING W/ LOW-E
70% TINTED GLAZING
T = TEMPER

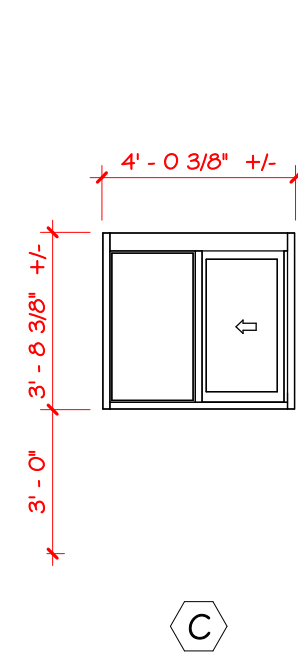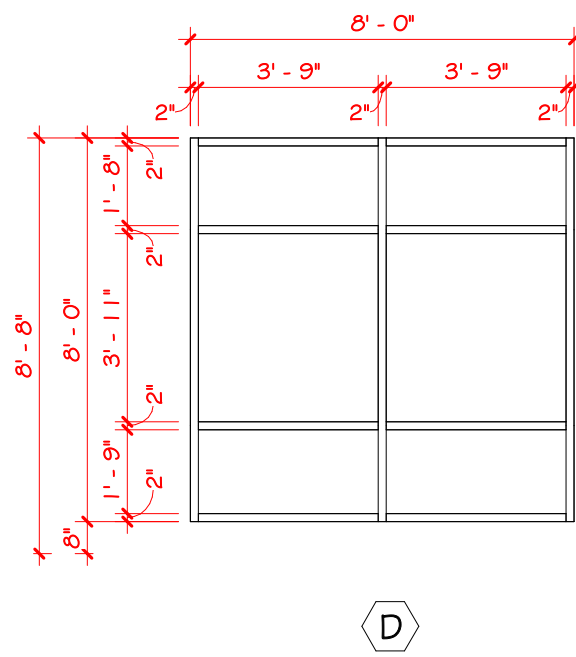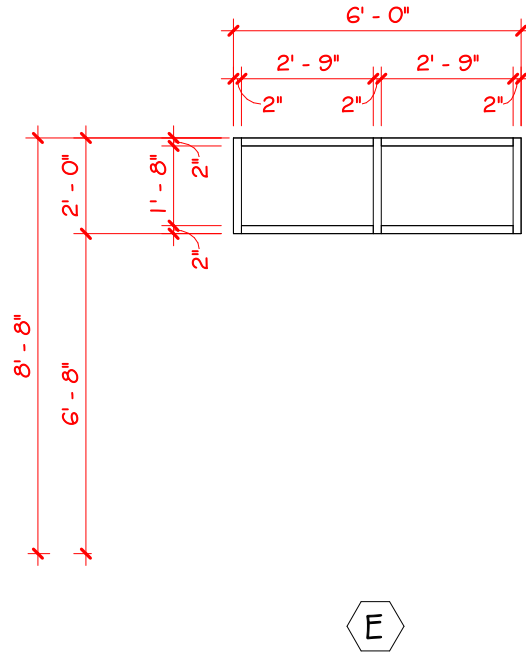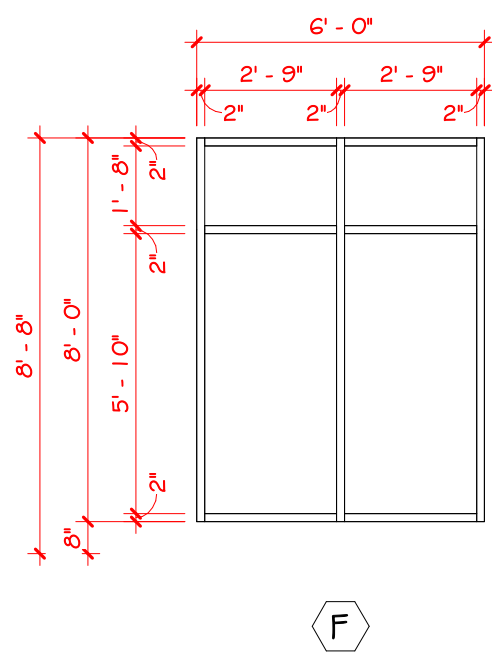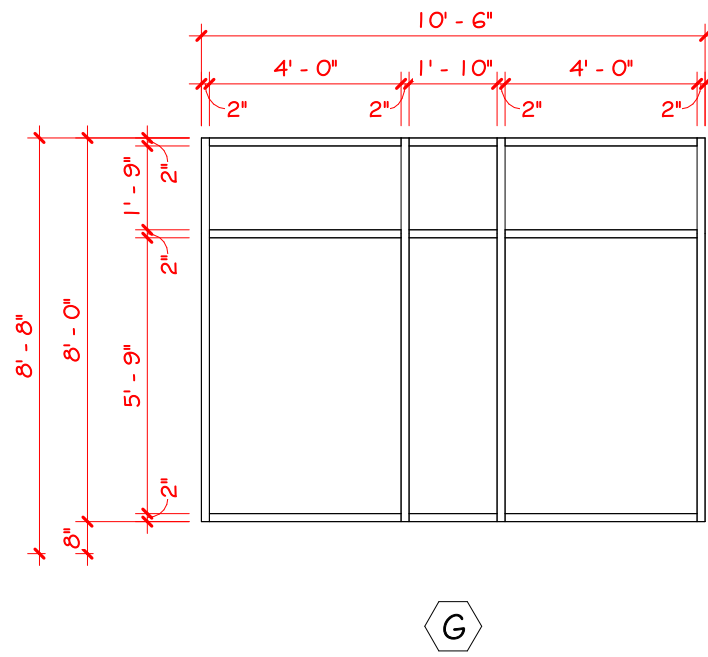


TRANSACTION WINDOW
QUIKSERV SC-4844-9190-BL
LEFT HAND SLIDE
DARK BRONZE

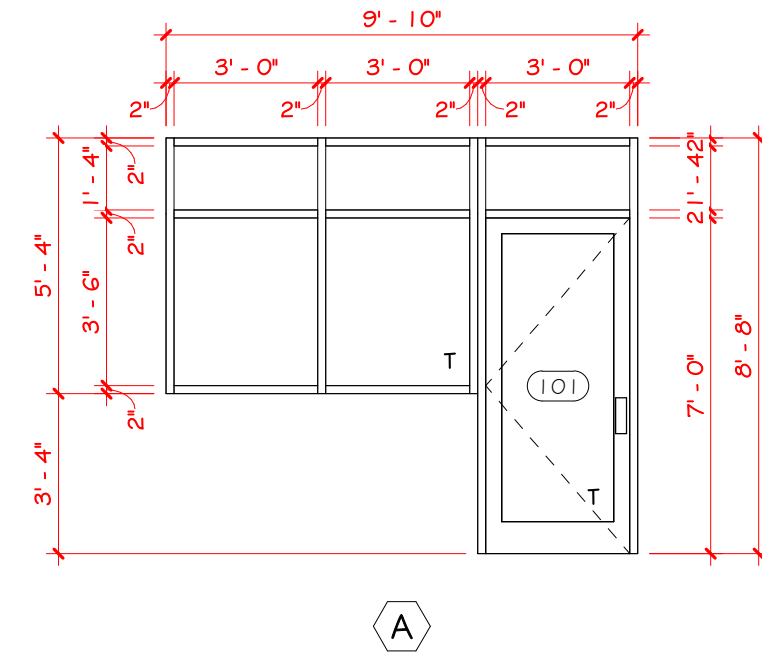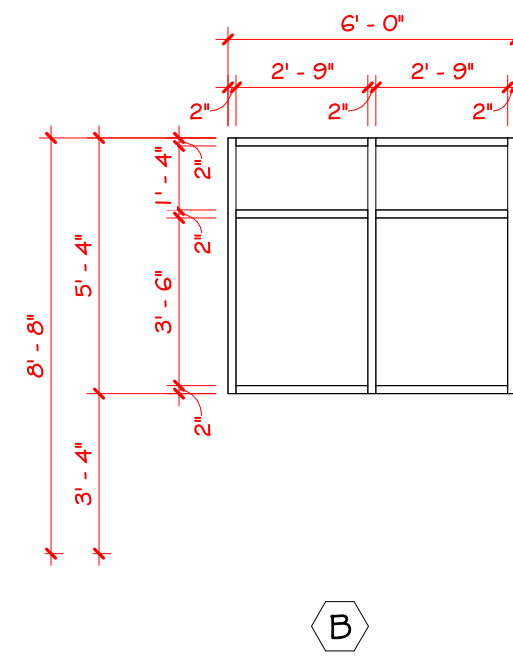

DARK BRONZE ALUMINUM STOREFRONT
1" INSULATED GLAZING W/ LOW-E
70% TINTED GLAZING
T = TEMPER

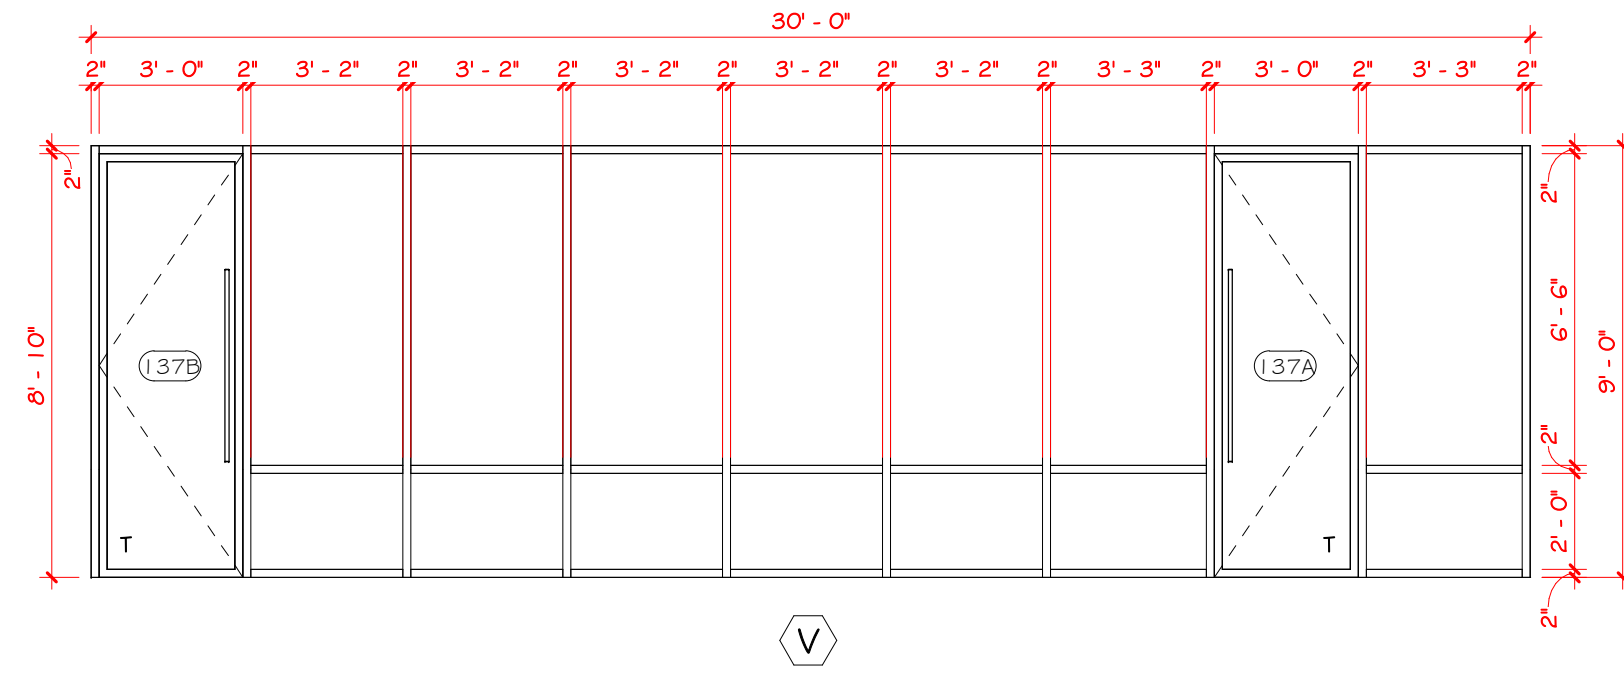

DIRTT MODULAR GLASS WALL SYSTEM
CLEAR - SINGLE-PANE GLAZING
T = TEMPER

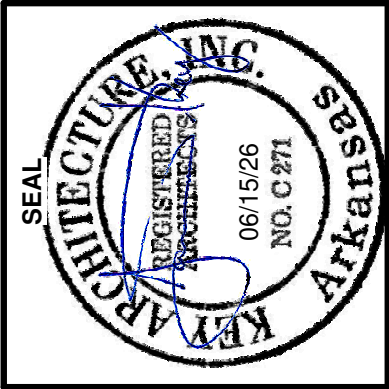

KEY ARCHITECTURE INC.

P.O. BOX 748 FAYETTEVILLE, ARKANSAS 72702
PH: 479.444.6066 FAX: 479.444.1445

FOR PERMIT & CONSTRUCTION

Revision Schedule	
Rev. #	Description

NEW ARCADE MEDICAL OFFICE BUILDING
2709 Massard Rd
FT. SMITH, AR 72903

Arcare
117 S. 2ND ST.
AUGUSTA, AR 72006

DATE 06/15/26	DRAWN BY ELP
PROJECT # 2517	CHECKED BY JTK
SHEET A5.2 WINDOW ELEVATIONS	

These Drawings and Specifications are the exclusive property of Key Architecture Inc. and are protected by Copyright. Use or reproduction is prohibited without written consent.