


Z:\25-00\25-48 - Massard Road- Fort Smith\Design Drawings\25-48 DESIGN.dwg 6/17/26 at 10:22am

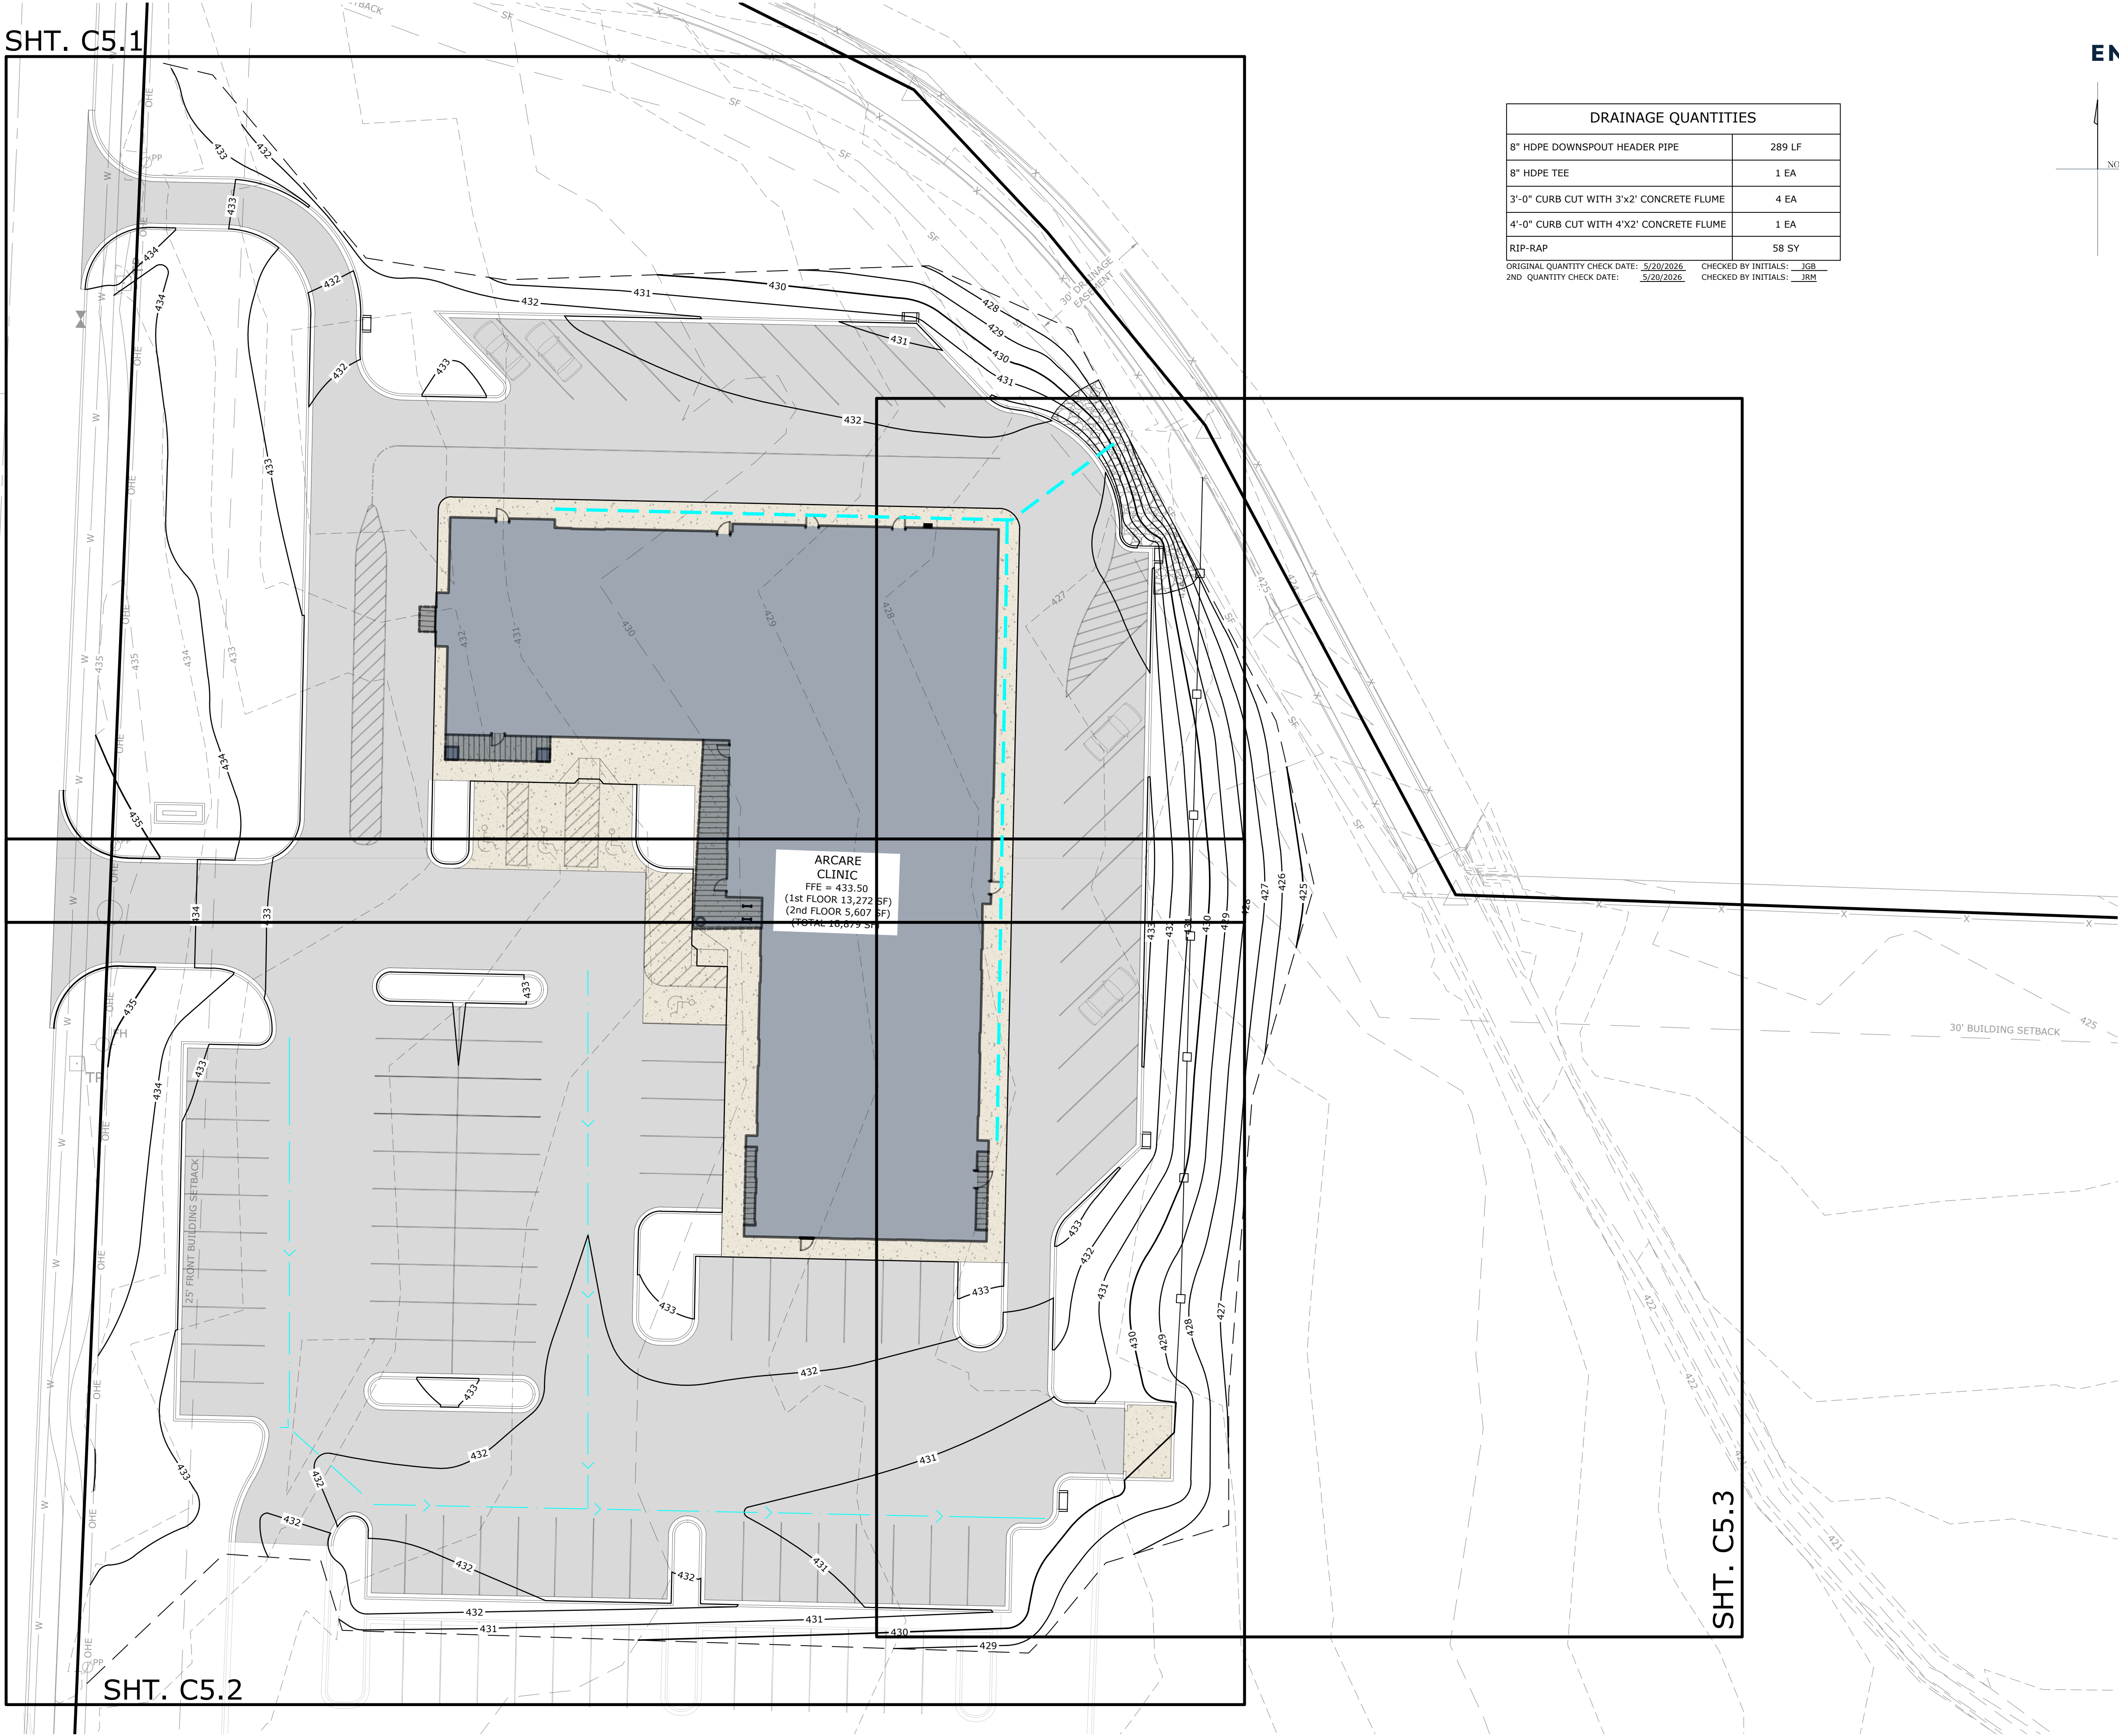

DAVIDSON
ENGINEERING

210 W. ARCH AVE., STE. D
DAVIDSONENGINEERS.COM
SEARCY, AR 72143
TEL. 501.388.2178

NORTH

010201" = 20'40

MASSARD ROAD
ARCARE

2709 MASSARD RD
FORT SMITH, AR



REVISIONS:

PROJECT NUMBER:
DE25-48
DATE:
MAY 2026

C5.0

GRADING &
DRAINAGE OVERVIEW