



Z:\25-0025-48- Massard Road- For Smith\Design Drawings\25-48 DESIGN.dwg 6/17/26 at 10:30am

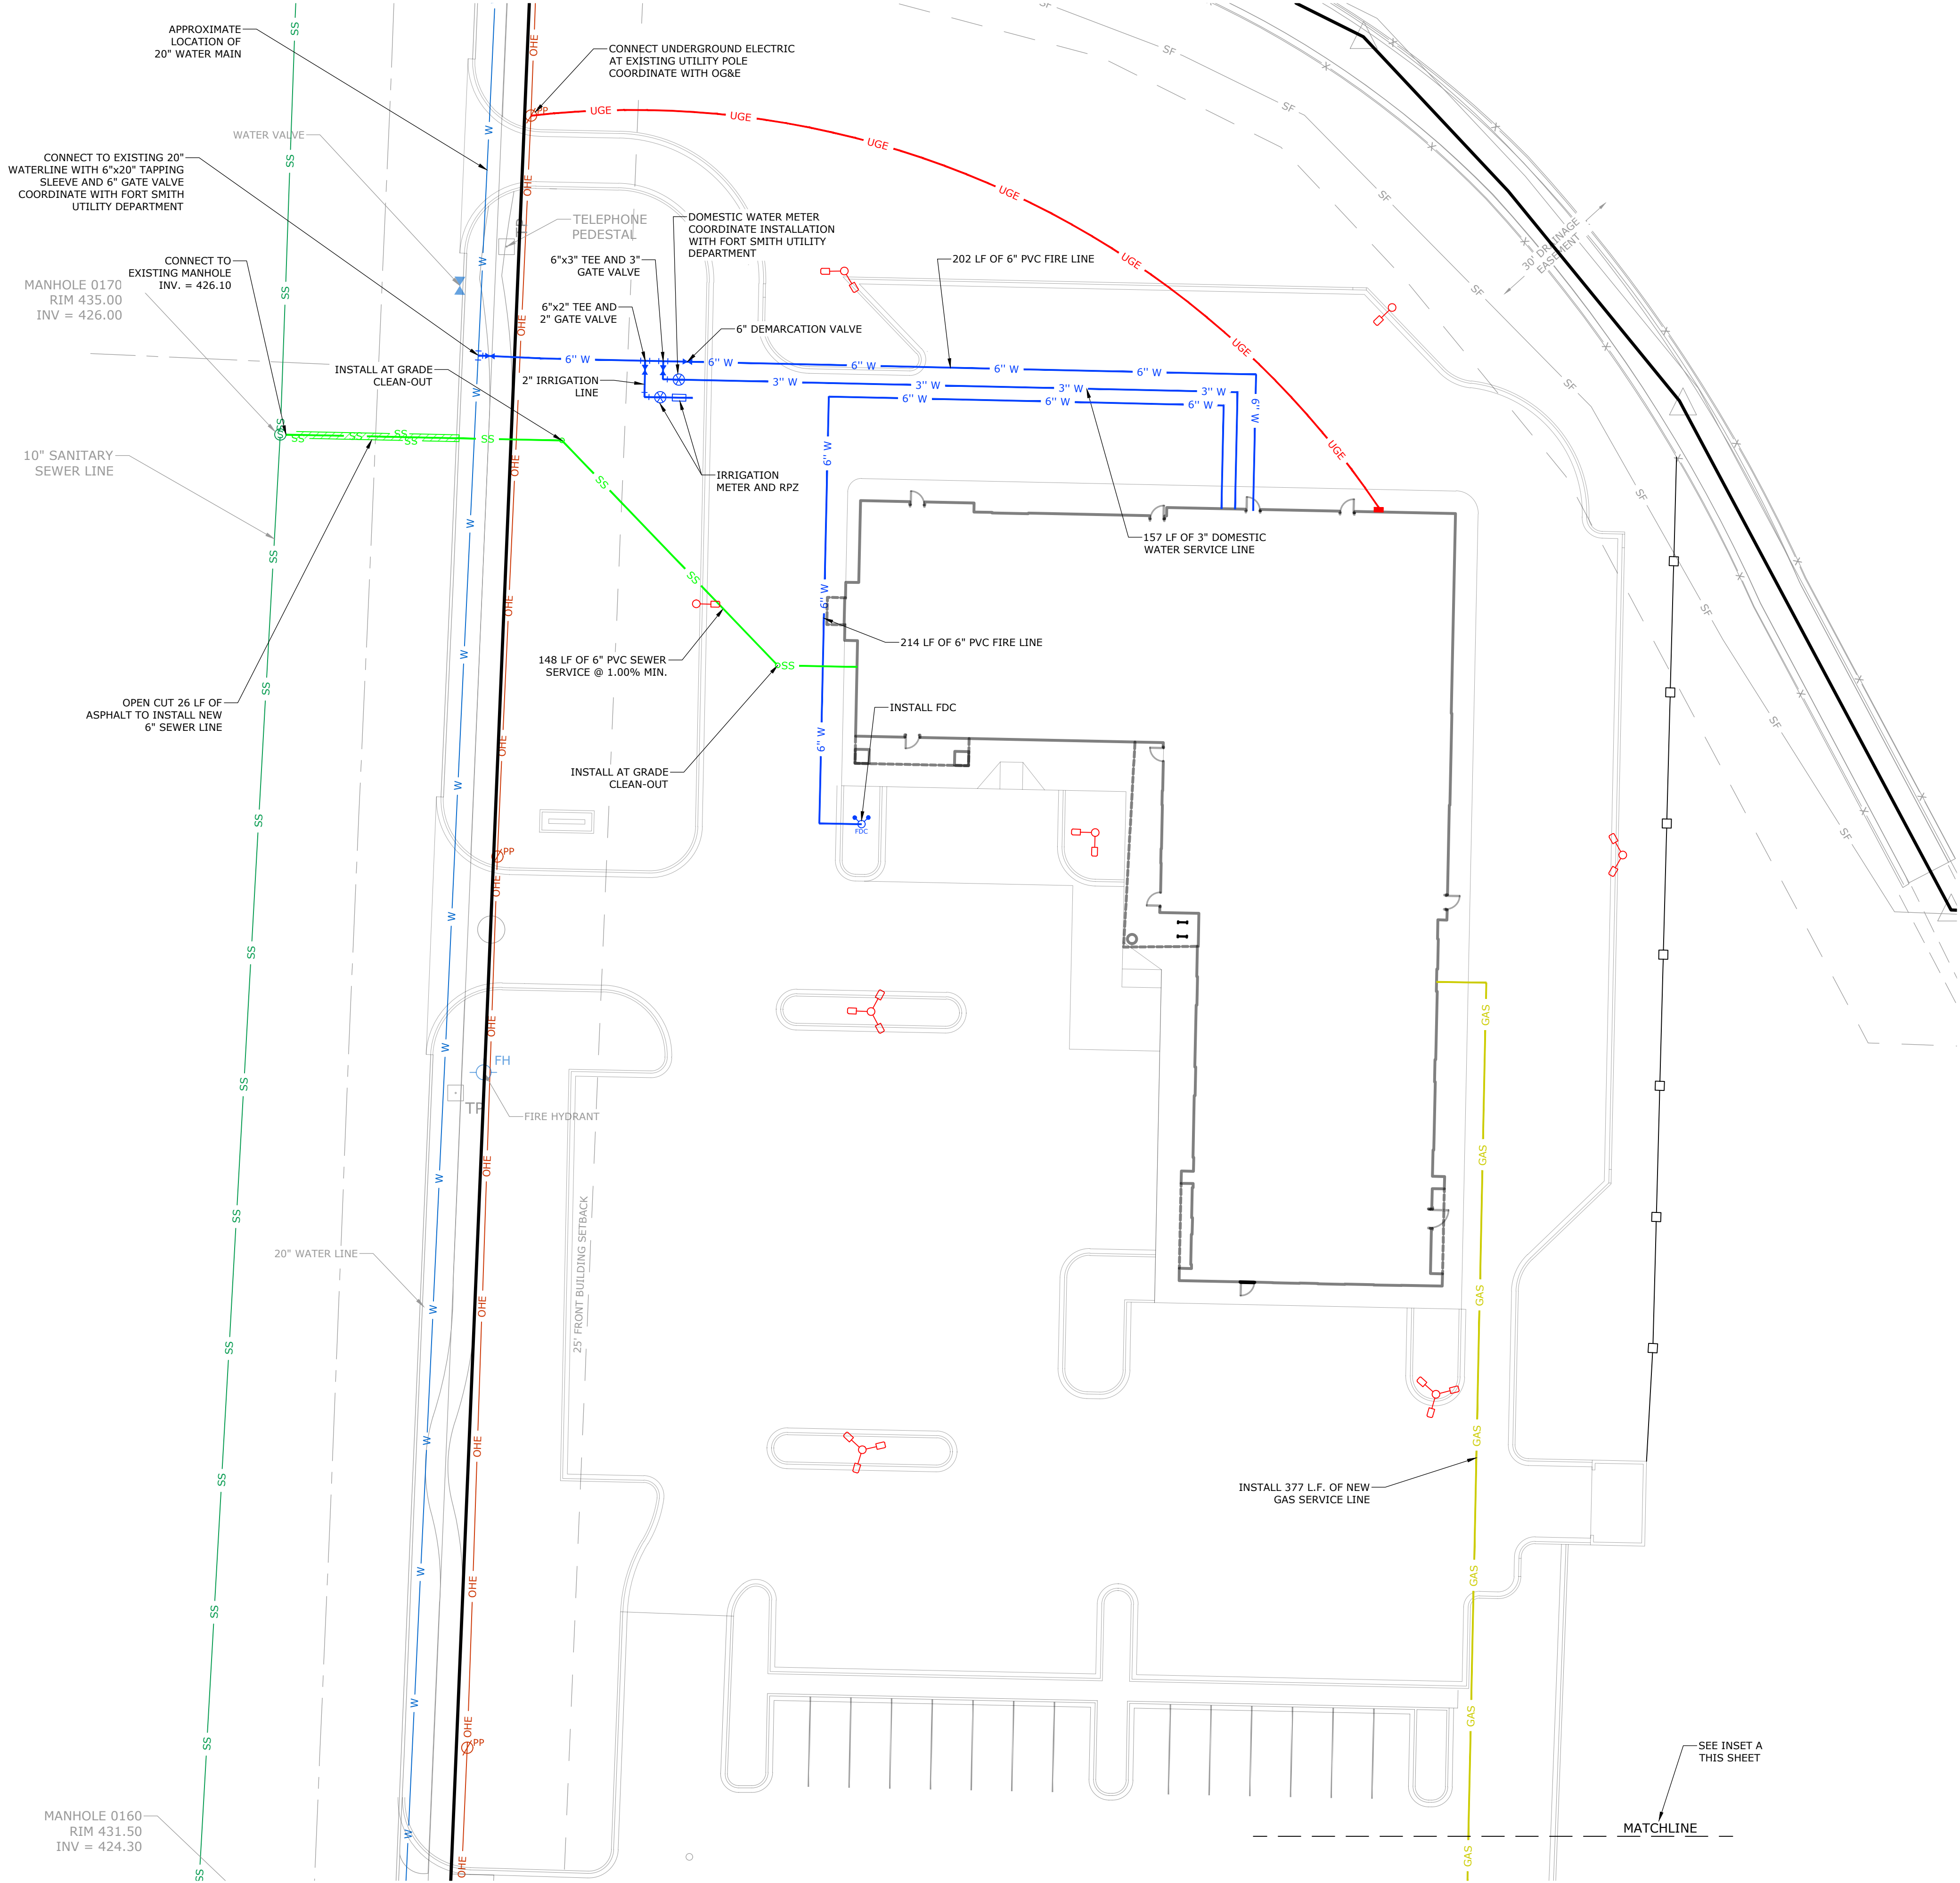

UTILITY QUANTITIES	
6" SEWER LINE	148 LF
6" WATER LINE	416 LF
3" WATER LINE	157 LF
GAS SERVICE LINE	377 LF
6" VALVE	2 EA
2" VALVE	1 EA
3" VALVE	1 EA
6"x20" TAPPING SLEEVE	1 EA
6"x2" TEE	1 EA
6"x3" TEE	1 EA
FDC	1 EA
SEWER CLEAN-OUT	2 EA

ORIGINAL QUANTITY CHECK DATE: 5/20/2026 CHECKED BY INITIALS: JGB
2ND QUANTITY CHECK DATE: 5/20/2026 CHECKED BY INITIALS: JRM

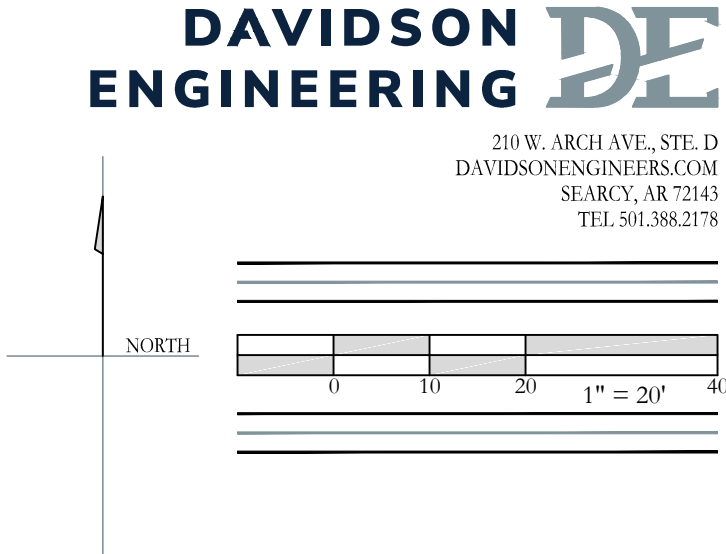

INSET A

MASSARD ROAD
ARCARE

2709 MASSARD RD
FORT SMITH, AR



REVISIONS:

PROJECT NUMBER:
DE25-48
DATE:
MAY 2026

C6.0

UTILITY PLAN