



C:\ACC\ACCDocs\Kimley-Horn\060057000_CYL\Project Files\001_Civil\SPS\014_ Exhibits\20260604_EB603 Conflict Check\CYL-1A-C-8101 COMPOSITE UTILITIES PLAN 6/4/2026 4:29 PM

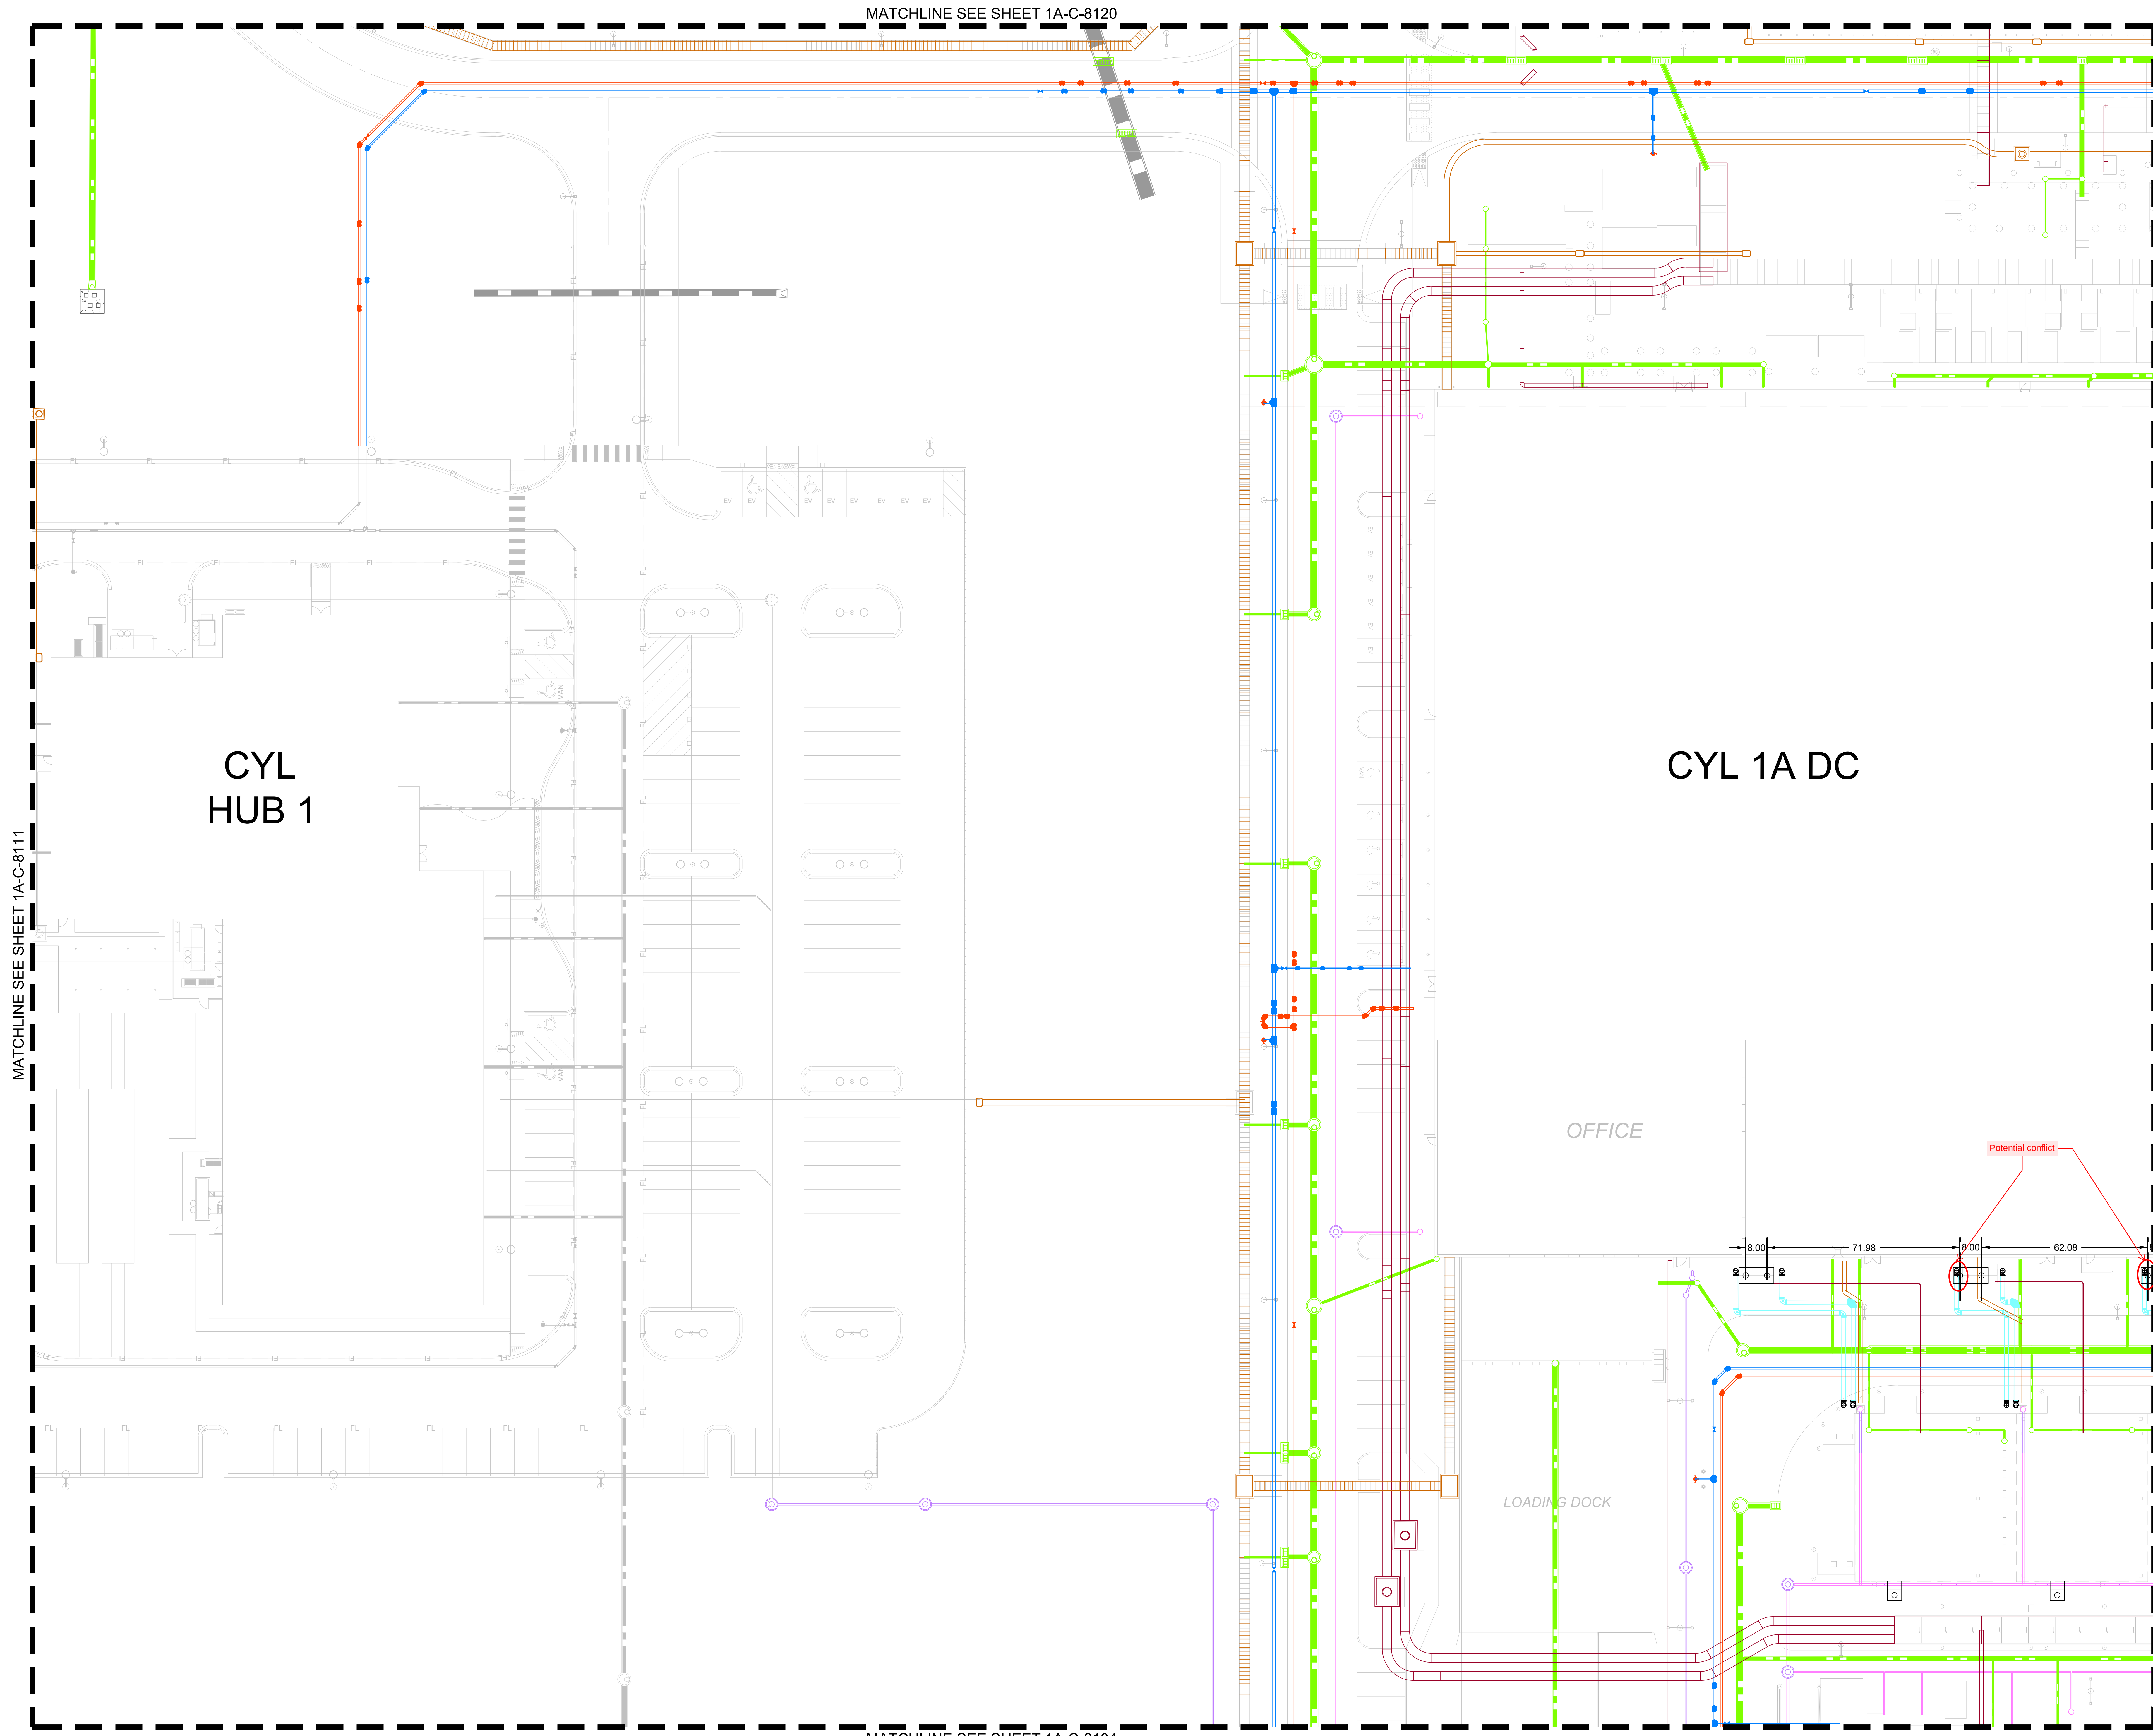

- LEGEND**
- PROPERTY LINE
 - EXISTING EASEMENT
 - TELECOM FIBER TRENCH BOX (FTB)
 - TELECOM CABLE VAULT CV-5 (10'X10'X14')
 - TELECOM CABLE VAULT CV-2 (5' X 5' X 7')
 - TELECOM HANDHOLE (HH)
 - TELECOM DUCTBANK
 - TELECOM TRENCH
 - ELECTRIC TRENCH
 - ELECTRIC MANHOLE (EMH)
 - TRENCH W/ CONCRETE BUFFER (TRAFFIC RATED) LIDS
 - DOMESTIC WATER (DW)
 - FIRE WATER (FW)
 - PROCESS WATER (PW)
 - BEND (BD) OR DEFLECTION
 - GATE VALVE (W V)
 - DISTRIBUTION TEE (T)
 - FIRE HYDRANT (HYD)
 - UTILITY SERVICE CAP (CAP)
 - REDUCER (RC)
 - HDPE, PVC
 - CPP
 - MANHOLE
 - CURB INLET
 - AREA INLET
 - CONTAINMENT ISOLATION VALVE
 - TRENCH DRAIN
 - SANITARY SEWER (SS)
 - PROCESS SEWER (PS)
 - MANHOLE (MH)
 - CLEANOUT (CO)
 - BOX (BX)

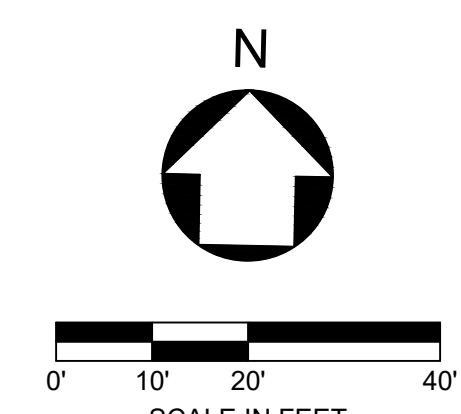

Kimley-Horn

KIMLEY-HORN & ASSOCIATES, INC.
1437 S BOULDER AVE.
TULSA, OK 74119
(918) 380-8868

HDR

HDR, INC.
1917 SOUTH 67th STREET
OMAHA, NE 68106
(402) 399-1000

CONFIDENTIAL CLIENT
ISSUE FOR CONSTRUCTION



01	02	00
----	----	

KEYPLAN

REVISIONS	
NO.	DESCRIPTION
1	2026-04-03 ISSUE FOR CONSTRUCTION - SPS
2	2026-04-09 ADDENDUM #1
3	2026-06-01 ADDENDUM #2
4	2026-06-08 DRAFT - EB603

DRAWN: JLF
APPRVD: DGR

CYL1A
PROJECT ADDRESS: TULSA COUNTY, OK
PROJ. NO.: 10434535

COMPOSITE UTILITIES PLAN
SCALE: AS SHOWN

SHEET NUMBER:
1A-C-8112
PAPER SIZE: E (36"x48")
PHASE: ISSUE FOR CONSTRUCTION - SPS

C:\ACC\ACCDocs\Kimley-Horn\060057000_CYL\Project Files\00_Civil\SPS\04_Utilities\20200604_EB603 Conflict Check\CYL-1A-C-811 Composite Utilities Plan 6/4/2026 4:29 PM

MATCHLINE SEE SHEET 1A-C-8112

MATCHLINE SEE SHEET 1A-C-8121

LEGEND

- PROPERTY LINE
- EXISTING EASEMENT
- TELECOM FIBER TRENCH BOX (FTB)
- TELECOM CABLE VAULT CV-5 (10'X10'X14')
- TELECOM CABLE VAULT CV-2 (5' X 5' X 7')
- TELECOM HANDHOLE (HH)
- TELECOM DUCTBANK
- TELECOM TRENCH
- ELECTRIC TRENCH
- ELECTRIC MANHOLE (EMH)
- TRENCH W/ CONCRETE BUFFER (TRAFFIC RATED) LIDS
- DOMESTIC WATER (DW)
- FIRE WATER (FW)
- PROCESS WATER (PW)
- BEND (BD) OR DEFLECTION
- GATE VALVE (W V)
- DISTRIBUTION TEE (T)
- FIRE HYDRANT (HYD)
- UTILITY SERVICE CAP (CAP)
- REDUCER (RC)
- HDPE, PVC
- CPP
- MANHOLE
- CURB INLET
- AREA INLET
- CONTAINMENT ISOLATION VALVE
- TRENCH DRAIN
- SANITARY SEWER (SS)
- PROCESS SEWER (PS)
- MANHOLE (MH)
- CLEANOUT (CO)
- BOX (BX)


CYL 1A DC

MATCHLINE SEE SHEET 1A-C-8114

SHELL 1

SHELL 2

Potential conflict

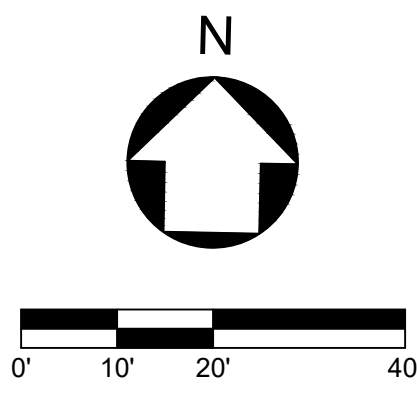

MATCHLINE SEE SHEET 1A-C-8105



01	02	00
----	----	

KEYPLAN

REVISIONS		
NO.	DATE	DESCRIPTION
1	2026-04-03	ISSUE FOR CONSTRUCTION - SPS
2	2026-06-01	ADDENDUM #1
3	2026-06-01	ADDENDUM #2
4	2026-06-01	DRAFT - EB603

DRAWN:
JLF
APPRVD:
DGR

CYL1A
PROJECT ADDRESS:
TULSA COUNTY, OK
PROJ. NO.: 10434535

COMPOSITE UTILITIES PLAN
SCALE: AS SHOWN

SHEET NUMBER:
1A-C-8113
PAPER SIZE: E (36"x48")
PHASE: ISSUE FOR CONSTRUCTION - SPS