

A

B

C

D

E



1

2

3

4

KEYED NOTES - SITE	
01	NEW TRASH PAD & SIDEWALK CONNECTION; REF STRUCTURAL
02	EXISTING MECHANICAL YARD

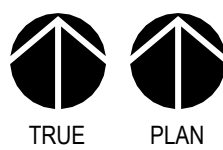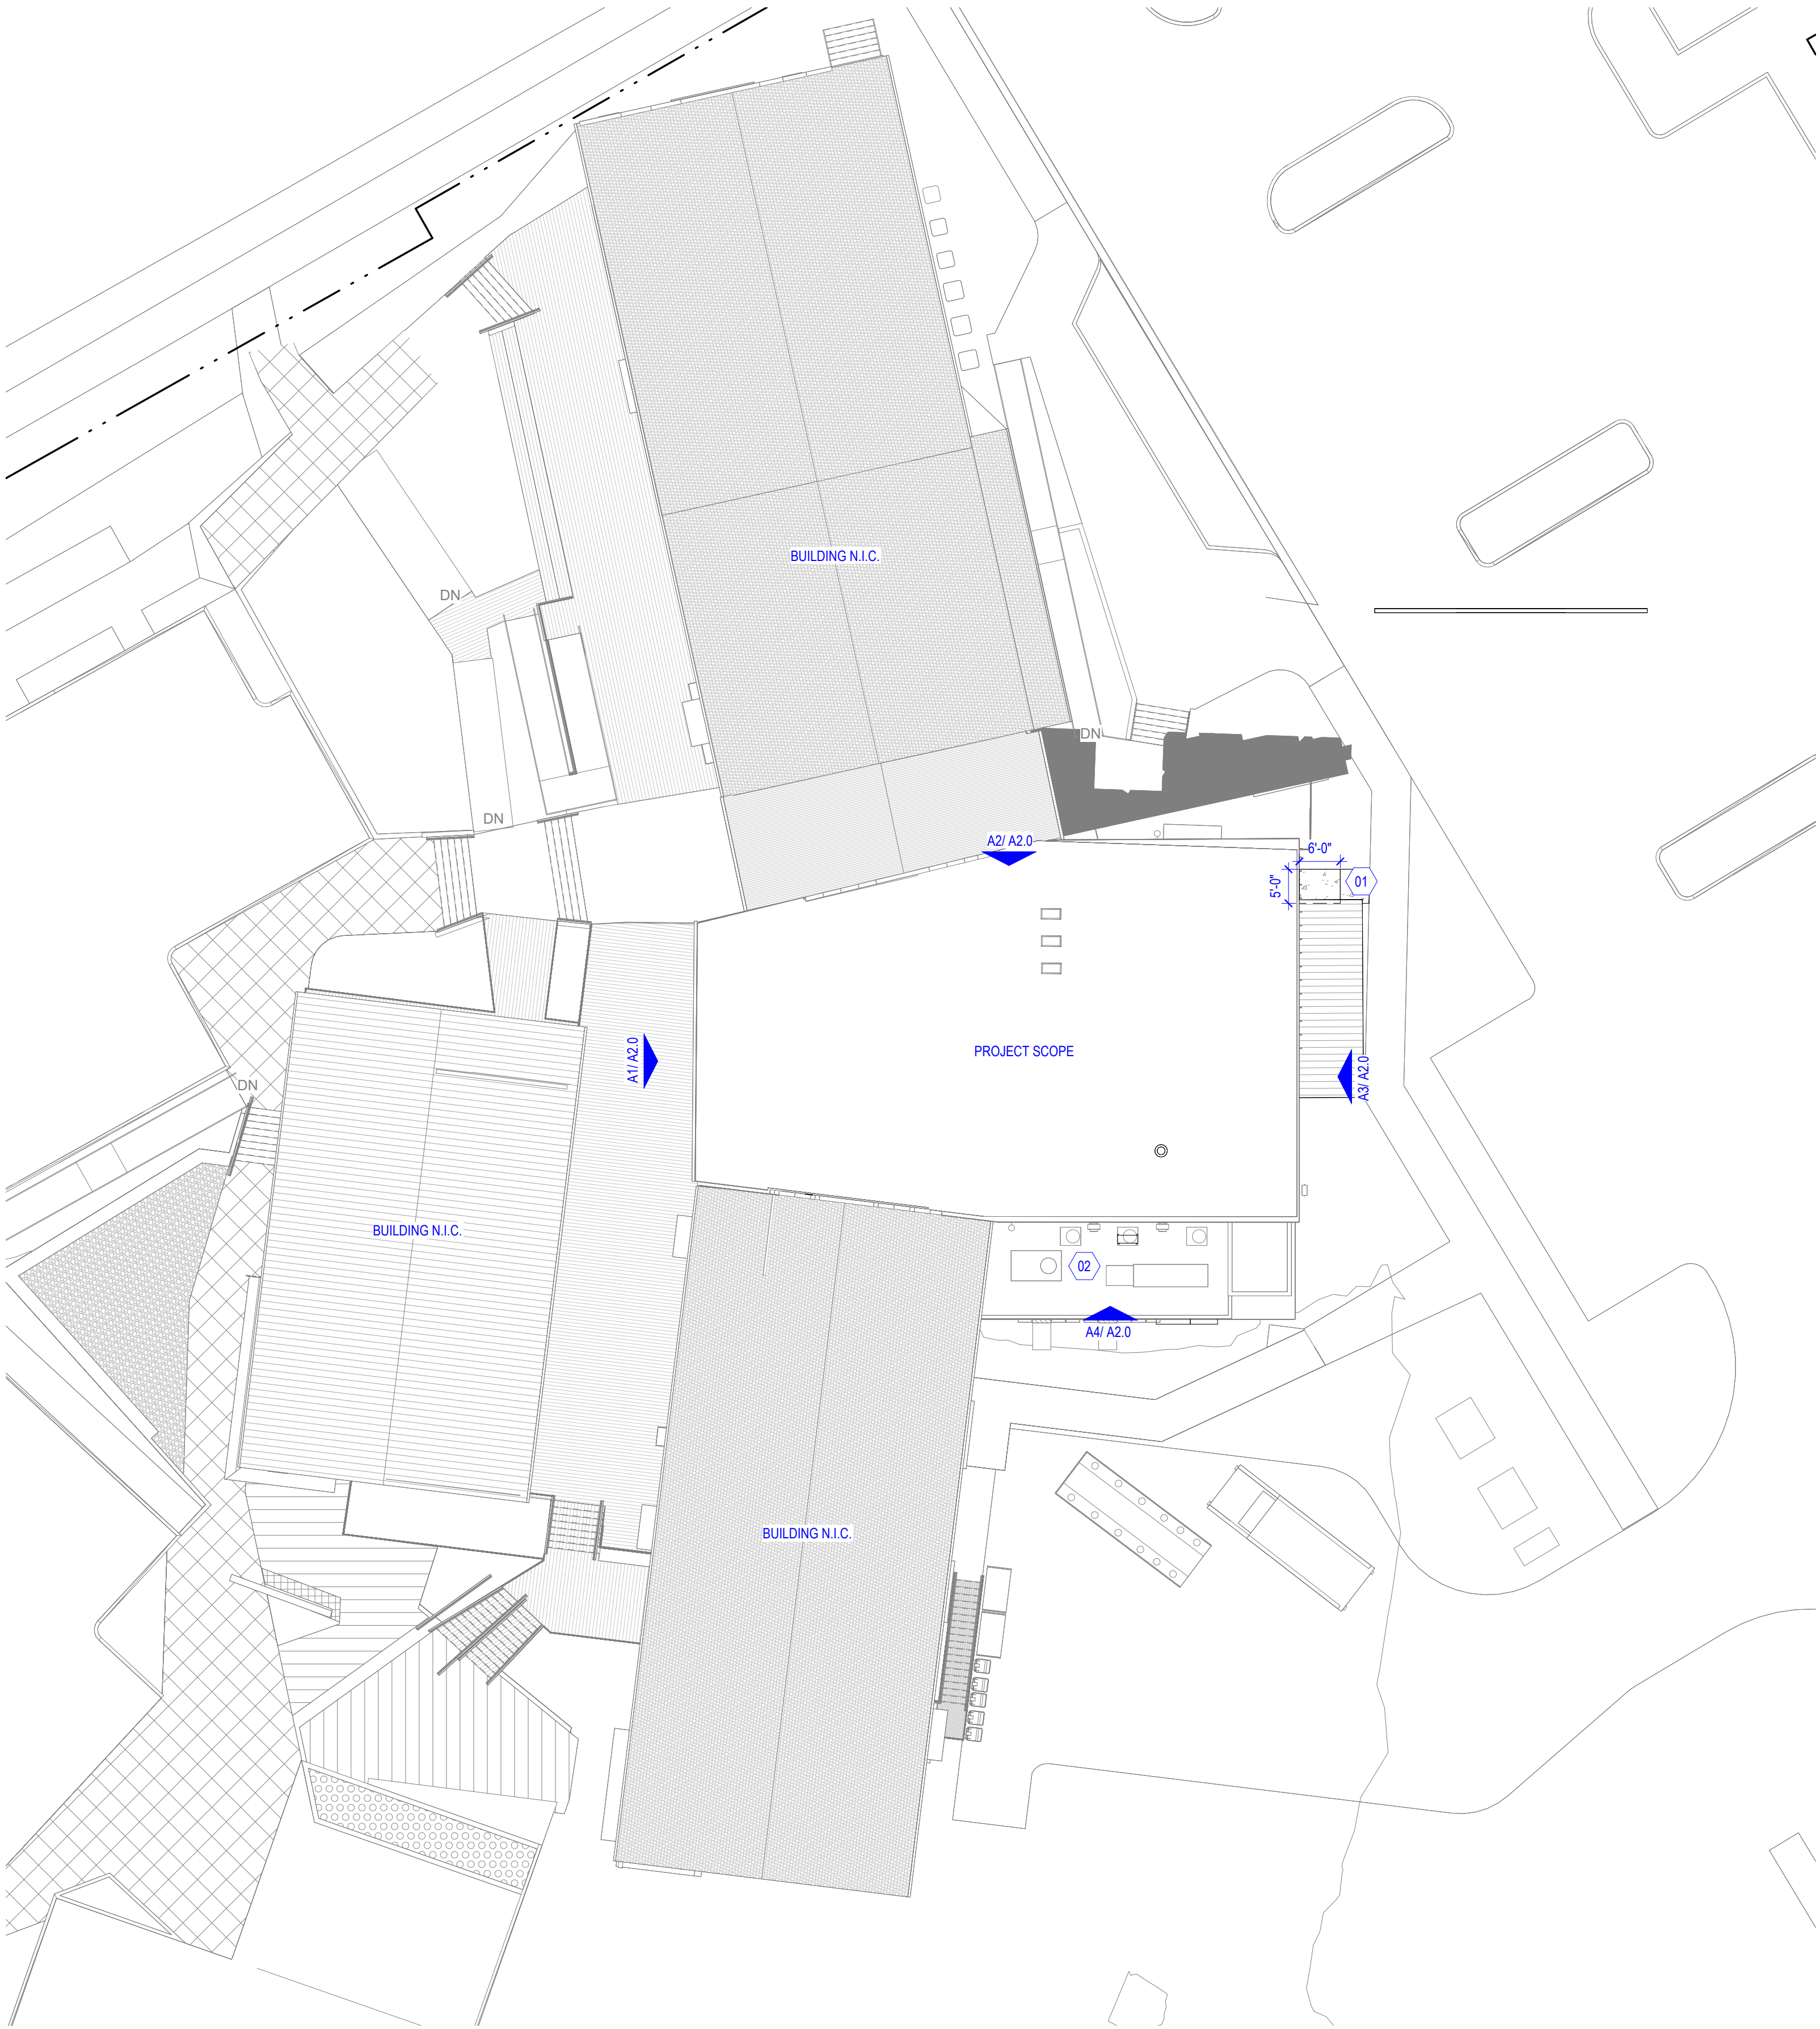

A SITE PLAN
1/16" = 1'-0"
0' 8' 16' 32'

A

B

C

D

E



ALL WORK SHOWN ON THIS DRAWING IS
THE EXCLUSIVE PROPERTY OF HUTTON
CORPORATION AND IS NOT TO BE COPIED OR
REPRODUCED IN ANY WAY WITHOUT THE EXPRESS
WRITTEN CONSENT OF HUTTON CORPORATION.

Project Number: 260050

HOME GROWN

417 MLK JR BLVD
FAYETTEVILLE, AR

Issue:
FOR PERMIT
Date:
04.20.26

REVISIONS
Description Date

AS1.0
ARCHITECTURAL SITE
PLAN